

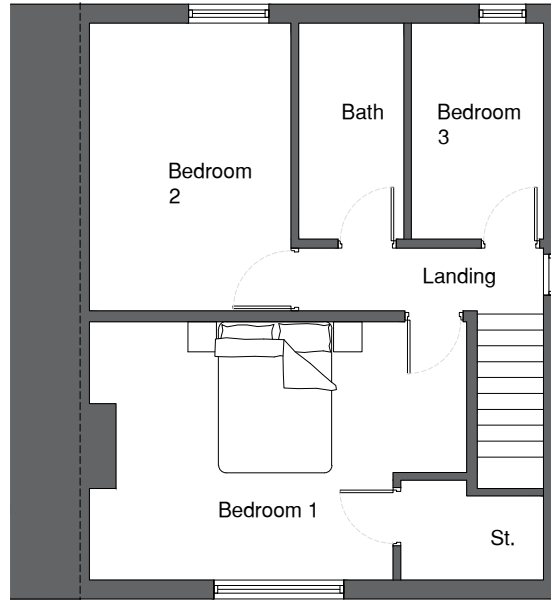
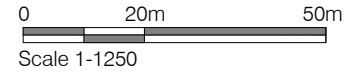



01 Existing Site Plan / Block Plan
Scale 1:200

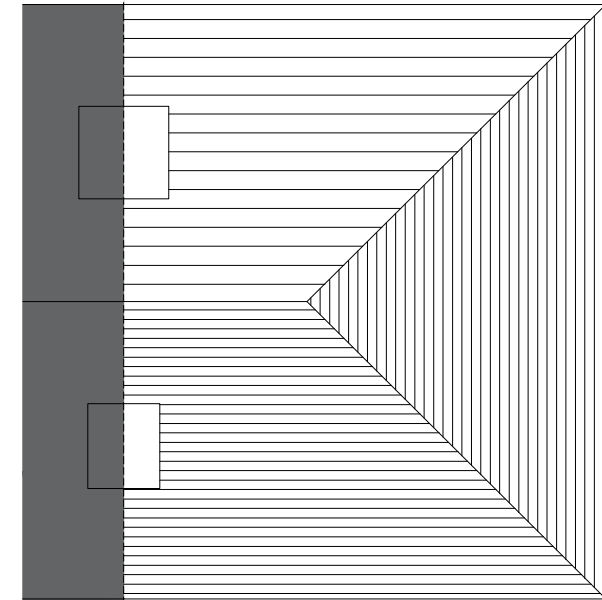



02 Existing First Floor Plan
Scale 1:100

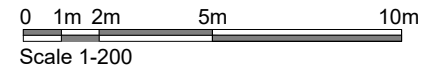

03 Existing Roof Plan
Scale 1:100

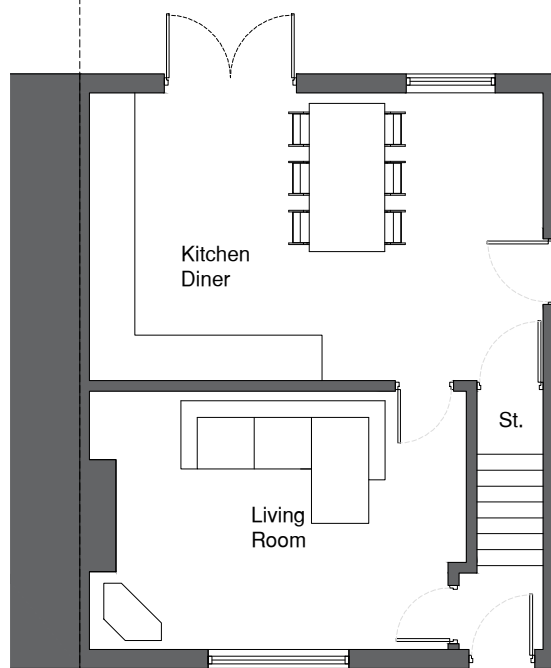

04 Existing Ground Floor Plan
Scale 1:100

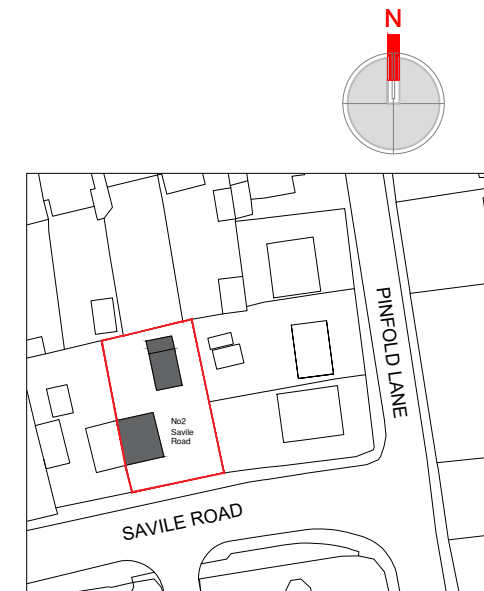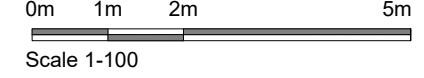

05 Location Plan
Scale 1:1250

- NOTES**
- All dimensions and levels are to be checked on site.
 - Any discrepancies are to be reported to the UP Architecture Ltd before any work commences.
 - This drawing shall not be scaled to ascertain any dimensions. Work to figured dimensions only.
 - This drawing shall not be reproduced without express written permission from UP Architecture Ltd.
 - Title overlay drawings and ownership boundaries are produced using all reasonable endeavors. UP Architecture Ltd cannot be responsible for the accuracy or scale discrepancy of base plans supplied to them.

project stage	Stage 03 - Planning		
client	Garrath Willshaw		
project	No2 Savile Road Methley LS26 9HS		
drawing title	Existing Site Plan & Floor Plans & Location Plan		
date	22/01/24	drawn	MJJ
scale	Varies @ A3	checked	UP

UP Architecture Ltd
 11 Savile Road
 Methley
 Leeds
 LS9 8FD
 Tel: 07709 735 833
 info@uparchitecture.co.uk
 www.uparchitecture.co.uk