


01 Proposed Site Plan
Scale 1:200

0 20m 50m
Scale 1-1250


0 1m 2m 5m 10m
Scale 1-200

0m 1m 2m 5m
Scale 1-100


- NOTES
- All dimensions and levels are to be checked on site.
 - Any discrepancies are to be reported to the UP Architecture Ltd before any work commences.
 - This drawing shall not be scaled to ascertain any dimensions. Work to figured dimensions only.
 - This drawing shall not be reproduced without express written permission from UP Architecture Ltd.
 - Title overlay drawings and ownership boundaries are produced using all reasonable endeavors. UP Architecture Ltd cannot be responsible for the accuracy or scale discrepancy of base plans supplied to them.

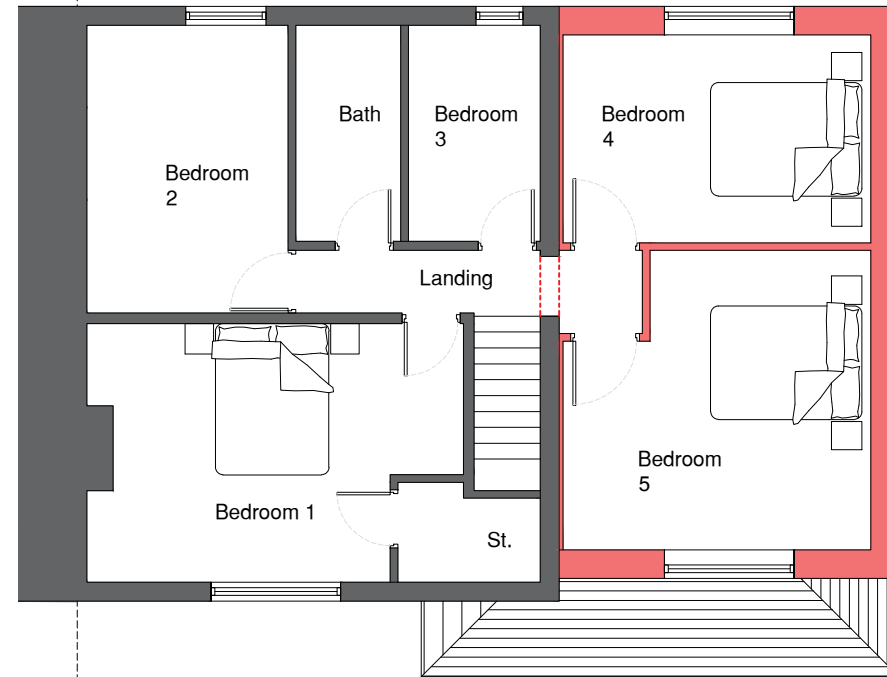

03 Proposed First Floor Plan
Scale 1:100

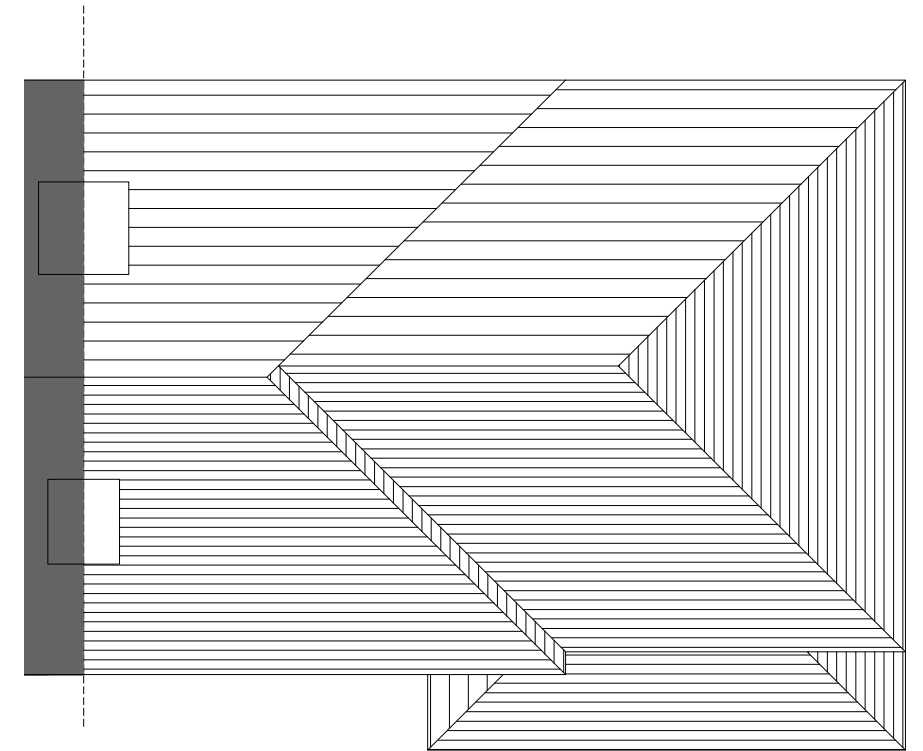

04 Proposed Roof Plan
Scale 1:100

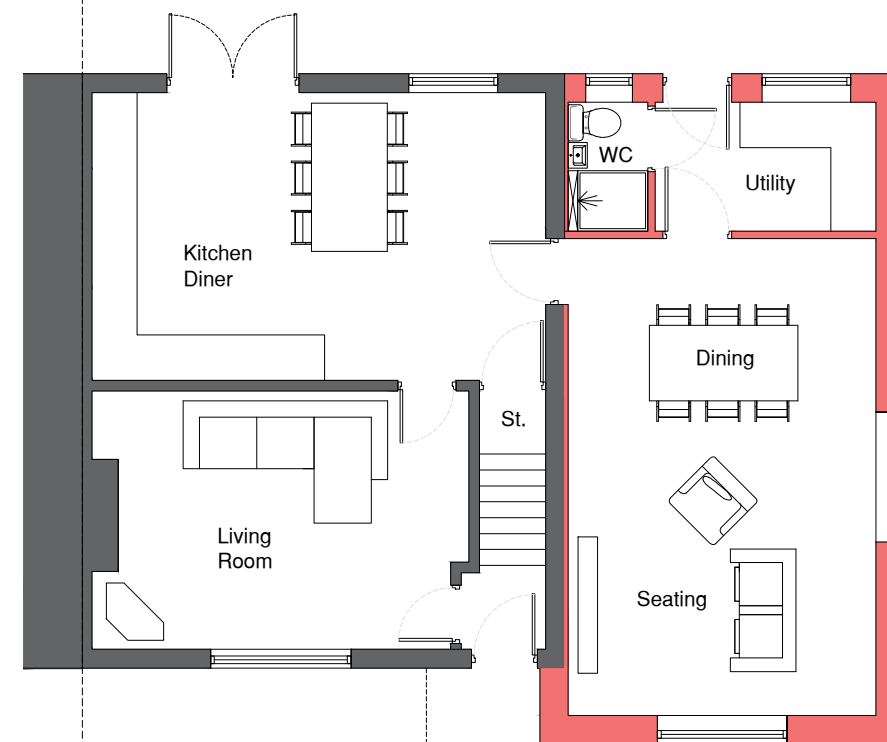

02 Proposed Ground Floor Plan
Scale 1:100

PROPOSED FLOORPLAN KEY:

- Existing Walls
- Existing Walls Removed
- Proposed New Walls

project stage	Stage 03 - Planning		
client	Garrath Willshaw		
project	No2 Savile Road Methley LS26 9HS		
drawing title	Proposed Site Plan & Floor Plans		
date	24/01/24	drawn	MJJ
scale	Varies @ A3	checked	UP

UP Architecture Ltd
 11 Savile Road
 Methley
 Leeds
 LS9 8FD
 Tel: 07709 735 833
 info@uparchitecture.co.uk
 www.uparchitecture.co.uk