


EXISTING REAR ELEVATION
SCALE 1:100



PROPOSED REAR ELEVATION
SCALE 1:100

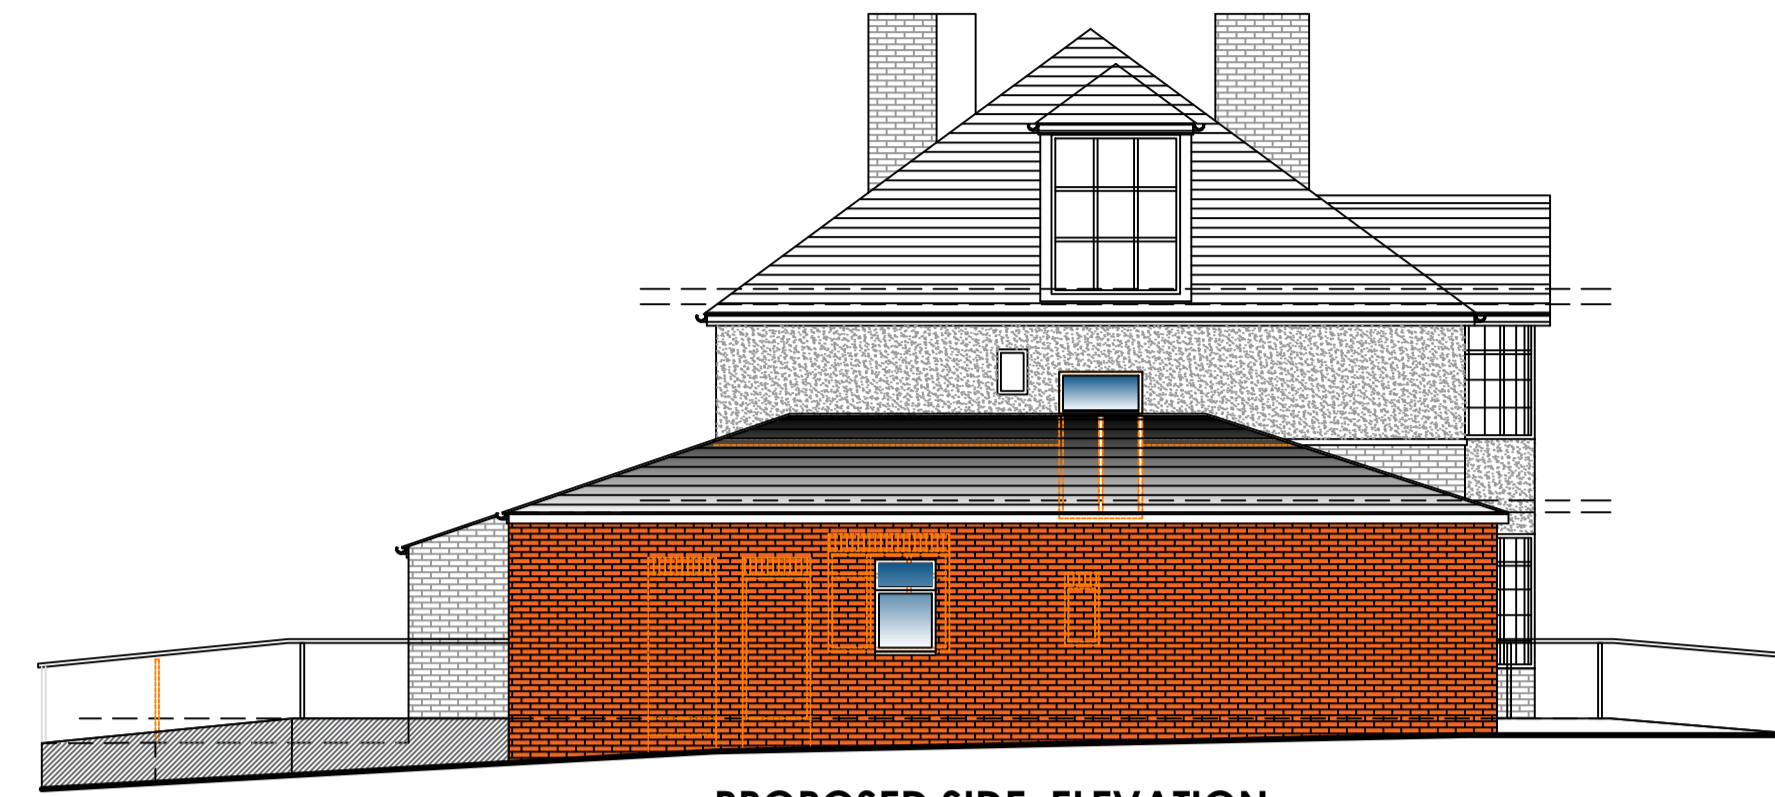

PROPOSED SIDE ELEVATION
SCALE 1:100




PROPOSED FRONT ELEVATION
SCALE 1:100




EXISTING SIDE ELEVATION
SCALE 1:100




EXISTING FRONT ELEVATION
SCALE 1:100

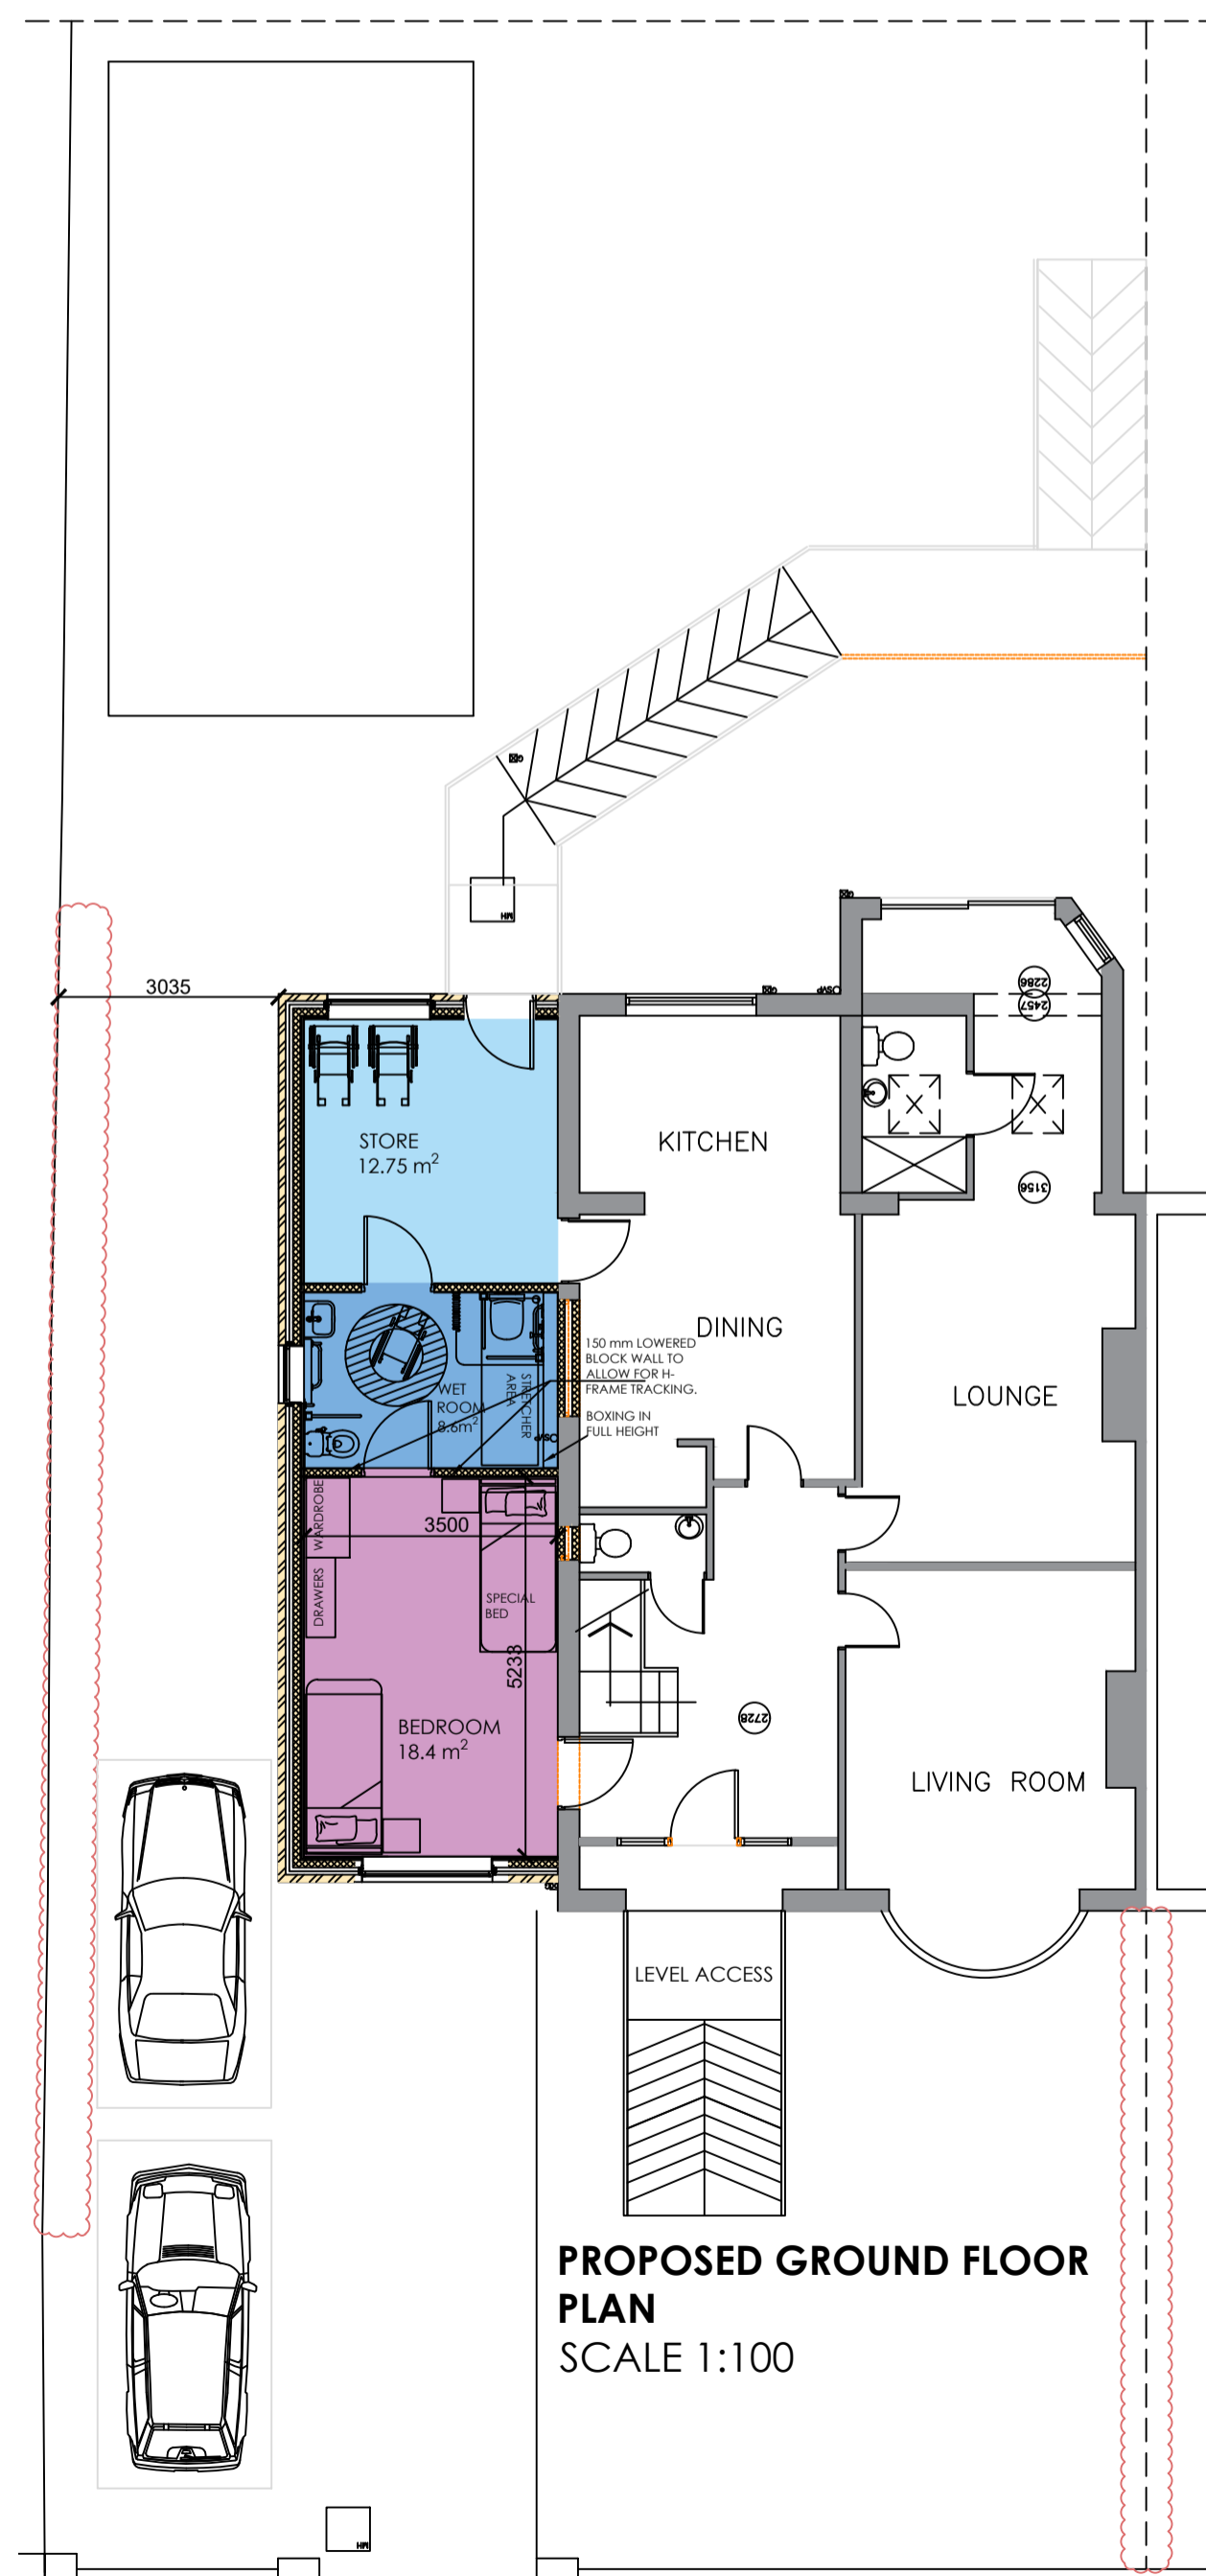

PROPOSED GROUND FLOOR
PLAN
SCALE 1:100

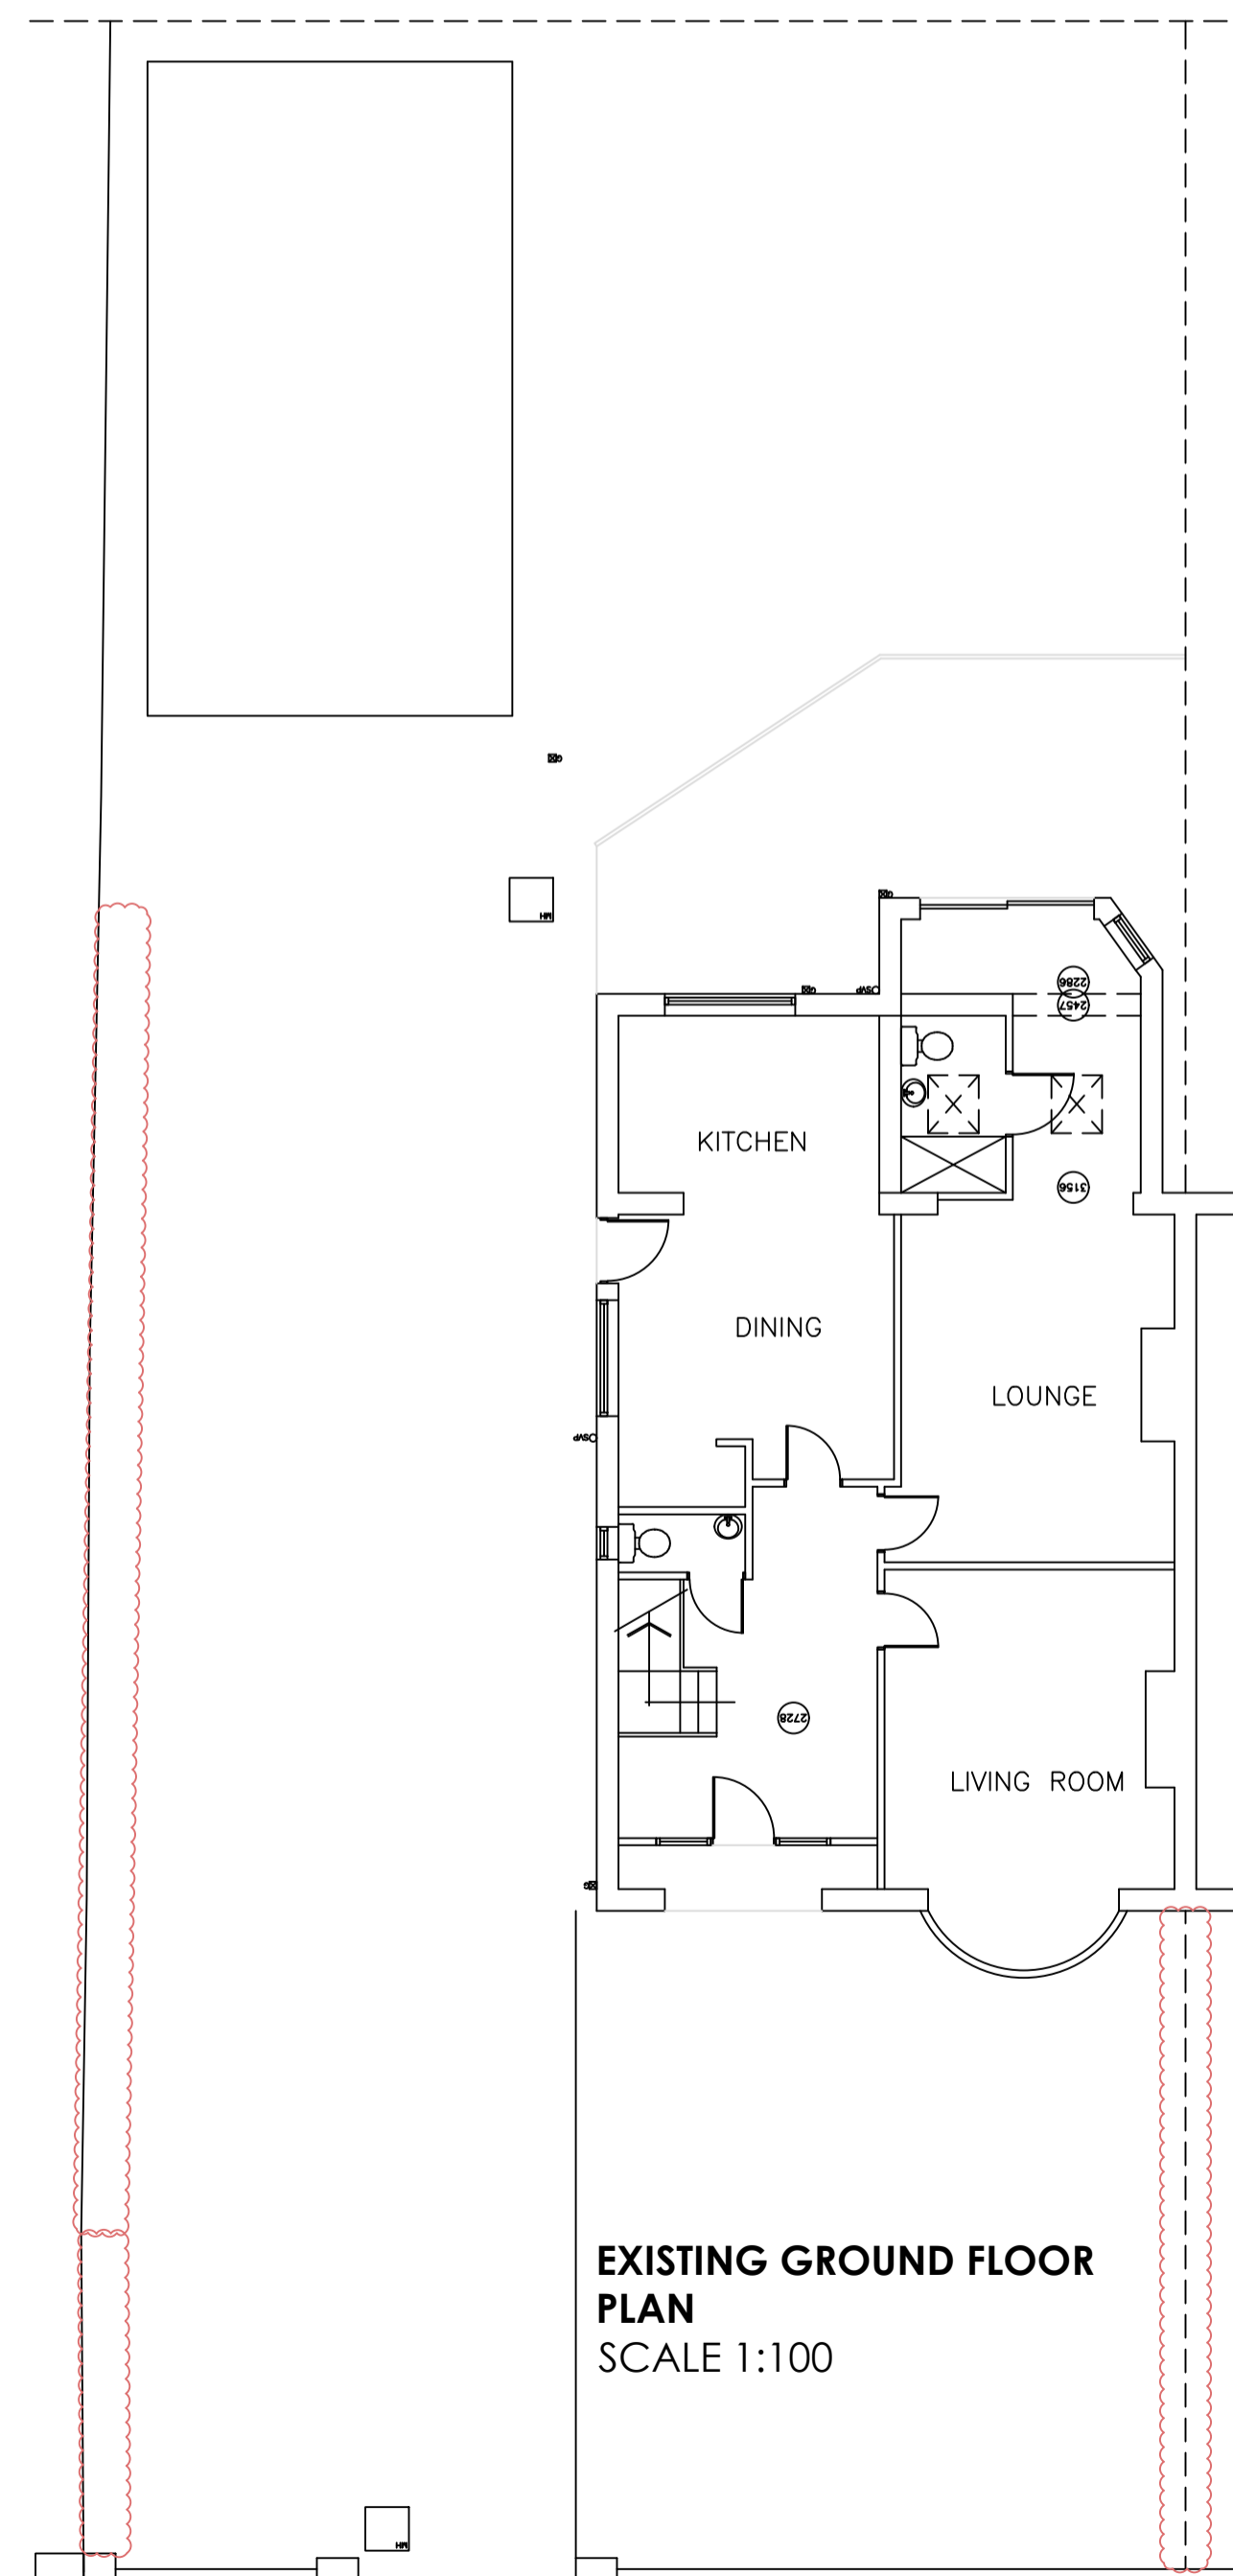

EXISTING GROUND FLOOR
PLAN
SCALE 1:100

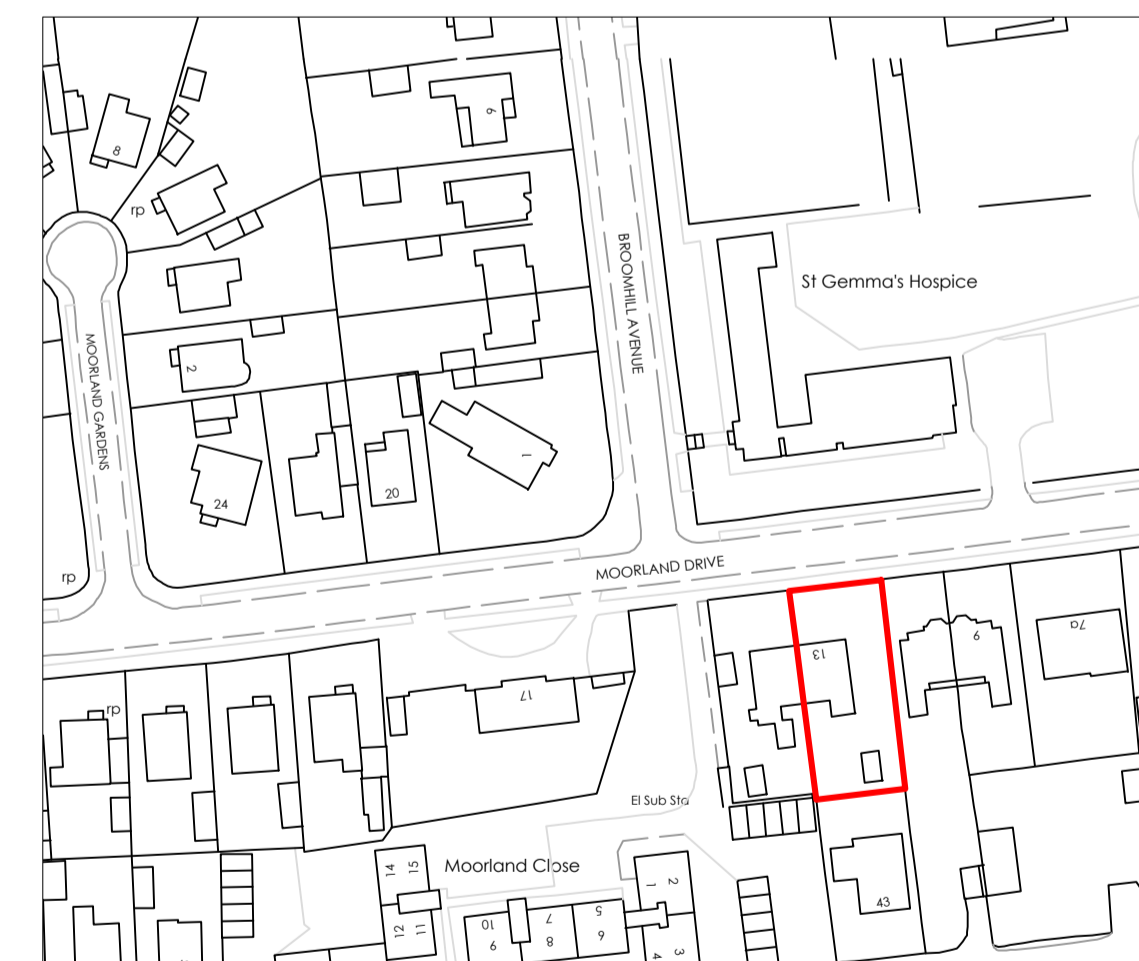

LOCATION PLAN
1:1250

PLEASE NOTE THESE DRAWINGS ARE FOR PLANNING AND BUILDING REGULATION PURPOSED ONLY

NOTE: THE CONTRACTOR IS TO CHECK AND VERIFY ALL BUILDING AND SITE DIMENSIONS, LEVELS AND SEWER INVERT LEVELS AT CONNECTION POINTS BEFORE WORKS COMMENCE.

ALL DRAWINGS MUST BE READ WITH AND CHECKED AGAINST ANY STRUCTURAL AND / OR OTHER SPECIALIST DRAWINGS PROVIDED.

ALL WORKS TO COMPLY WITH BRITISH STANDARDS, CODES OF PRACTICE, CURRENT BUILDING REGULATIONS AND CARRIED OUT TO THE SATISFACTION OF THE BUILDING INSPECTOR. ALL MATERIALS TO COMPLY WITH THE RELEVANT BRITISH STANDARDS

NOTE: ALL DIMENSIONS ARE NOTIONAL AND TO BE CHECKED AND VERIFIED PRIOR TO COMMENCING ANY BUILDING WORKS

B	TITLES AMENDED	02/02/2024	AM
A	ALTERATIONS TO MAIN ENTRANCE & BATH	04/01/2024	SR
REVISIONS		DATE	BY

RIYAT ASSOCIATES LTD
Architectural Designers and Planning Consultants
Benson House, 14 Benson Street, Leeds LS7 1BL
Telephone: 0113 2455492 Fax: 0113 2443800 E-Mail: info@psriyat.com

Client:
MR M KABIR

Project
PROPOSED ALTERATIONS AND EXTENSION AT
13 MOORLAND DRIVE LEEDS LS17 6JP

Drawing:
EXISTING AND PROPOSED PLANS AND
ELEVATIONS

Scale:	As Shown @ A1	Drawing No.	3824/01
Date:	AUG 2023	Drawn by:	SR
		A B	

© Copyright Riyat Associates Ltd