

- NOTES
1. CONTRACTORS AND SUB-CONTRACTORS MUST CHECK AND AGREE ALL DIMENSIONS BEFORE PREPARING DRAWINGS OR COMMENCING WORK ON SITE
 2. CONTRACTORS ARE TO BE RESPONSIBLE FOR INFORMING THE ARCHITECT OF ANY DISCREPANCY IN THIS DRAWING OR BETWEEN THIS DRAWING AND ANY OTHER RELATED DOCUMENT ISSUED UNDER THE STANDARD FORM OF CONTRACT
 3. WRITTEN DIMENSIONS ONLY ARE TO BE USED FROM THIS DRAWING - IF ANY ANY DOUBTS EXIST-ASK FOR CLARIFICATION


MATERIALS

EXISTING
 WALLING - ARTIFICIAL STONE
 TIMBER CLADDING OVER MAIN ENTRANCE
 ROOF - CONCRETE TILES
 WINDOWS - UPVC
 RAINWATER GOODS - UPVC


PROPOSED
 WALLING - ARTIFICIAL STONE TO MATCH
 TIMBER CLADDING OVER MAIN ENTRANCE
 TO BE REPLACED
 ROOF - CONCRETE TILES
 WINDOWS - ALUMINIUM
 RAINWATER GOODS - UPVC



WEST ELEVATION

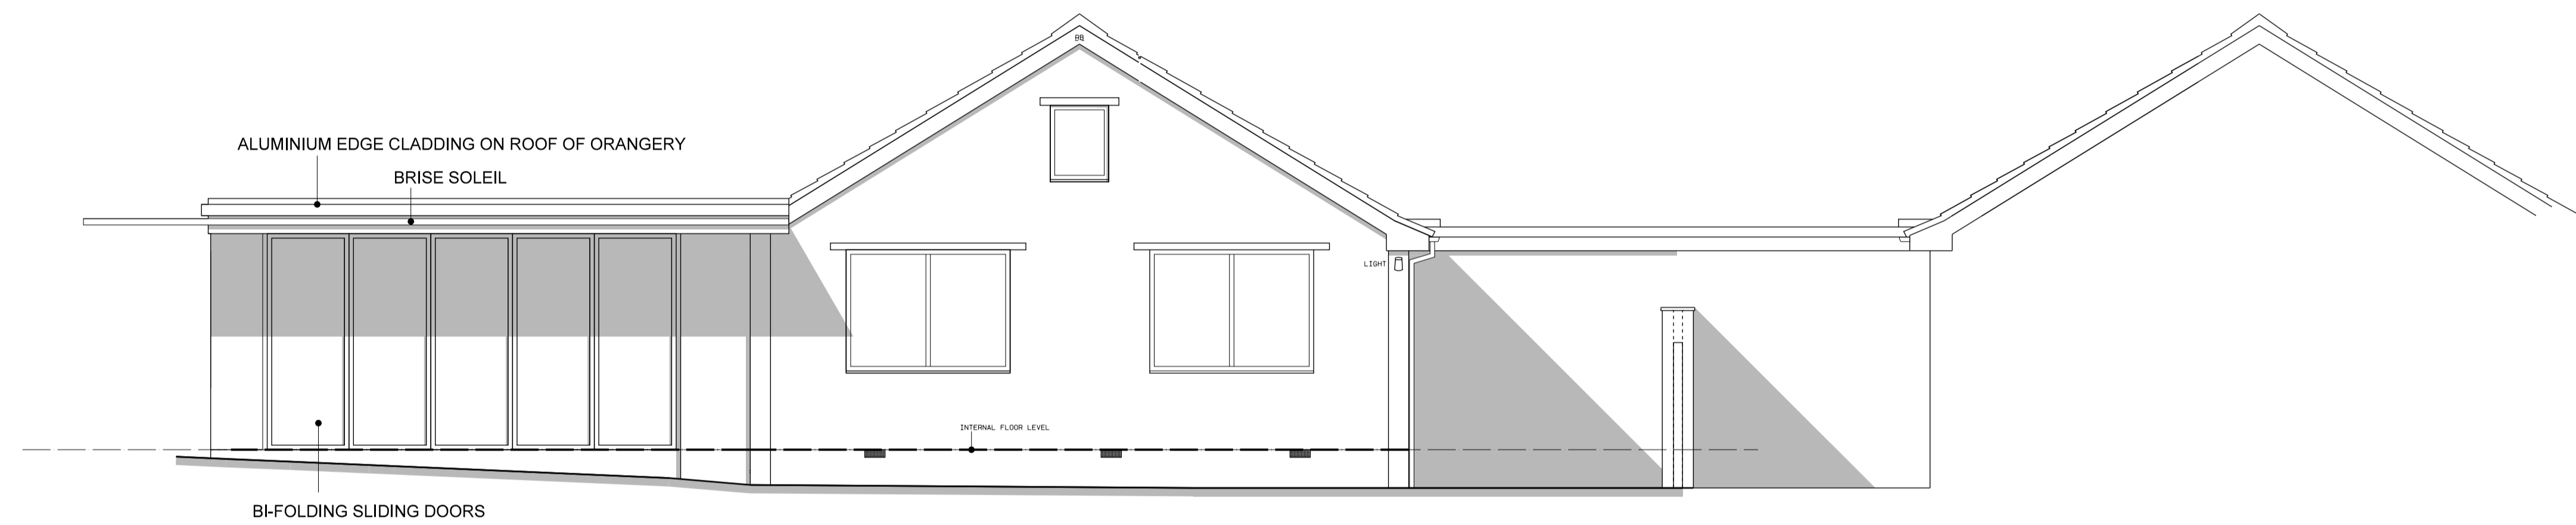

EAST ELEVATION

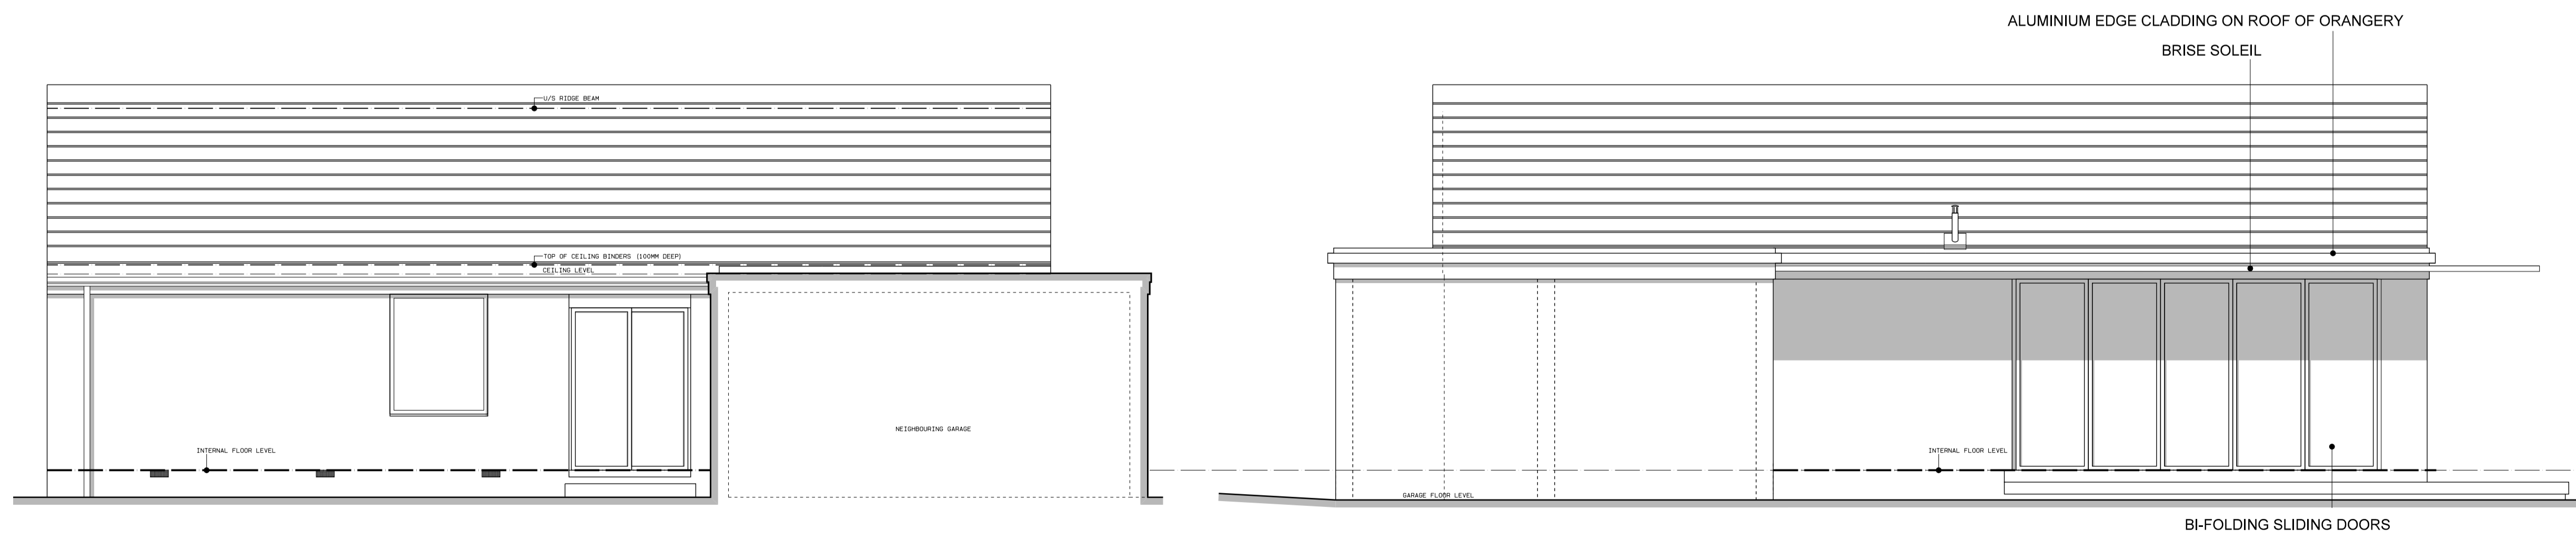

NORTH ELEVATION

SOUTH ELEVATION



DATE	LET	REVISION	DWN	CHK

W&P
 Waller & Partners
 ARCHITECTS
 INTERIOR DESIGNERS

GROUND FLOOR
 4 MILLFIELD LODGE
 COTTINGLEY BUSINESS PARK
 COTTINGLEY BINGLEY
 BD16 1JF
 TEL 01274 561645
 FAX 01274 561696

PROJECT MANAGERS

CONTRACT
ORANGERY AND REFURB POOL
 5 PARK MEWS
 MR AND MRS PIATTI

DRAWING
ELEVATIONS AS PROPOSED

SCALE 1:50	DRAWN PV	DATE
AT A1	CHECKED	JAN 2024
DRAWING NUMBER	4818/12	REVISION

THIS DRAWING AND THE COPYRIGHTS AND PATENTS THEREIN ARE THE ARCHITECTS PROPERTY AND MAY BE USED OR REPRODUCED ONLY UNDER CONTRACT