



PROPOSED GROUND FLOOR LAYOUT
1:50

LEGEND:


- ① - Indicates Anthracite Grey Upvc Soffit Board.
- ② - Indicates White Smooth Render
- ③ - Indicates Anthracite Grey Upvc or Aluminium Windows & Doors
- ④ - Indicates Buff Facing Brickwork Base Course.

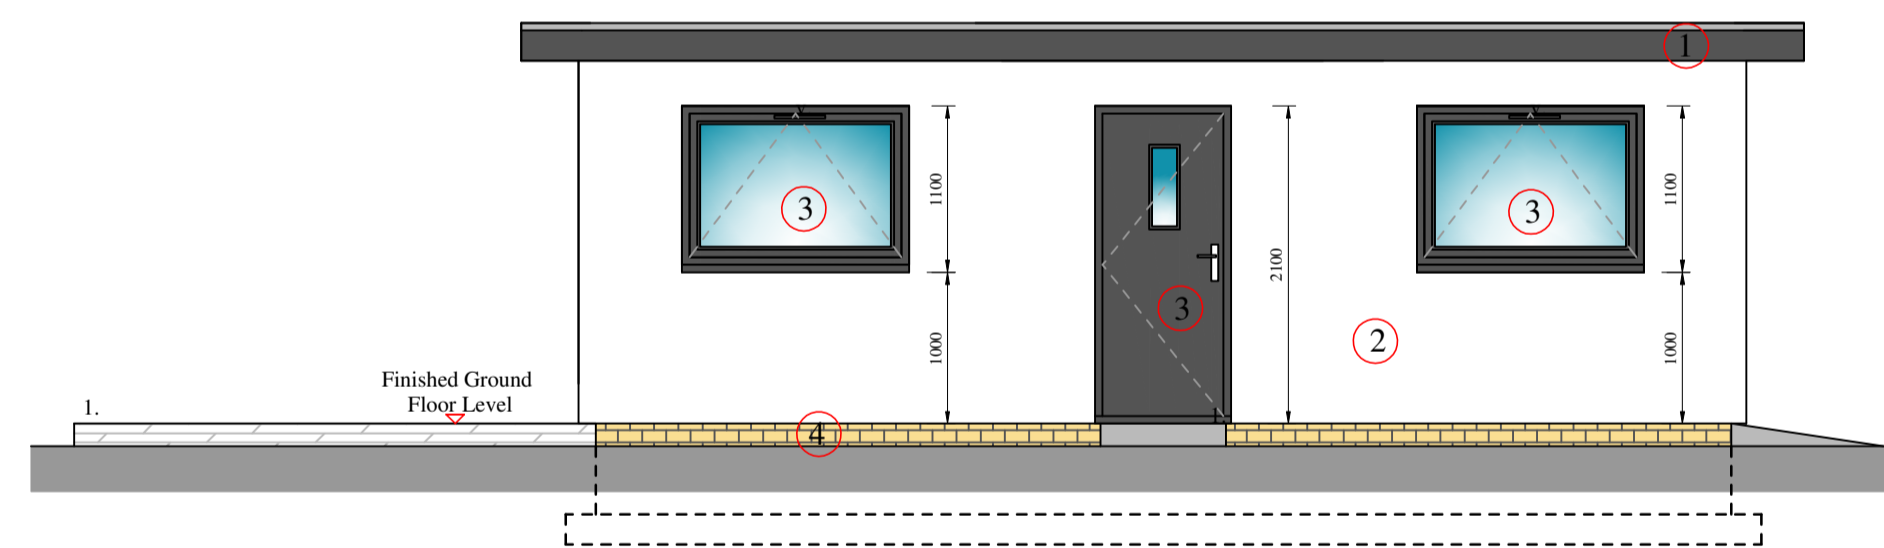


PROPOSED SOUTH - WEST ELEVATION
1:50

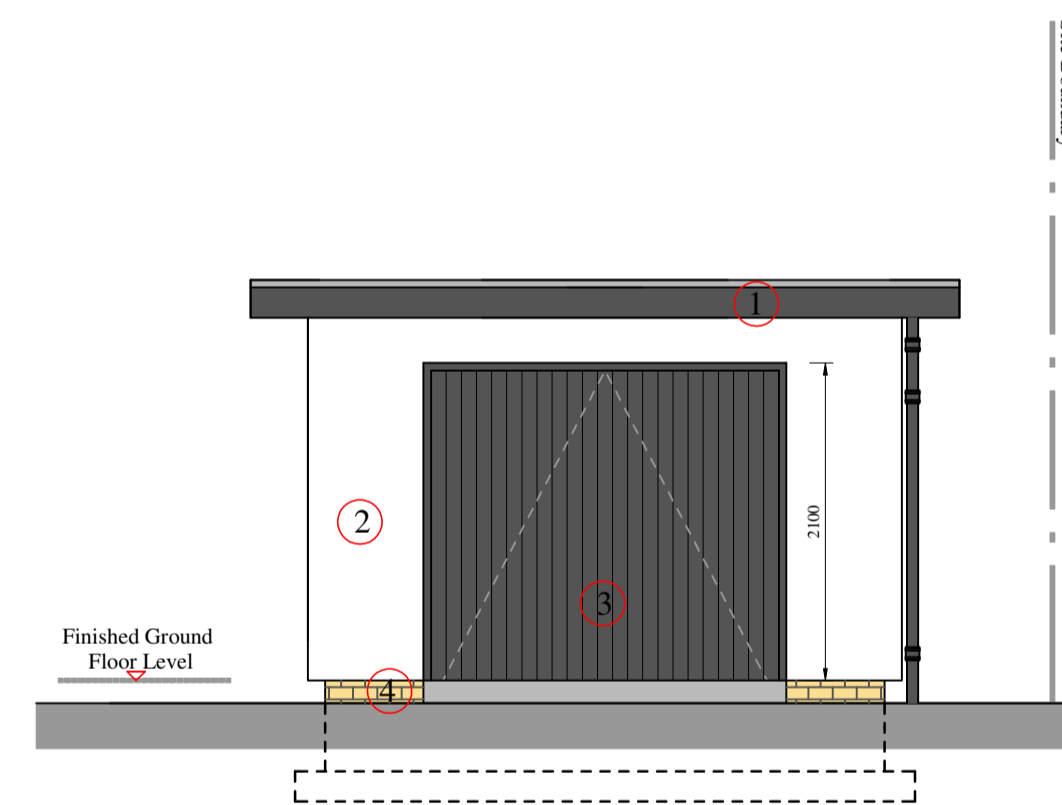

PROPOSED SOUTH - EAST ELEVATION
1:50

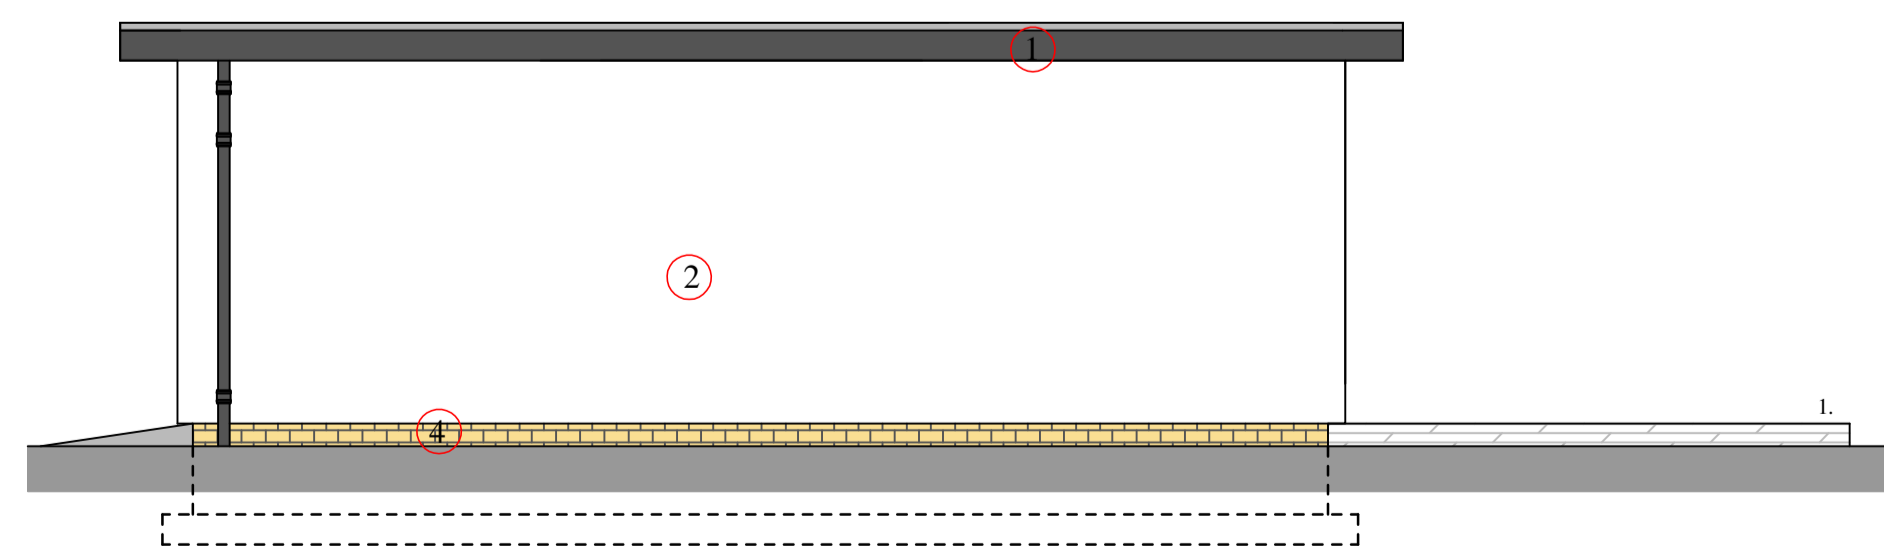

PROPOSED NORTH - EAST ELEVATION
1:50

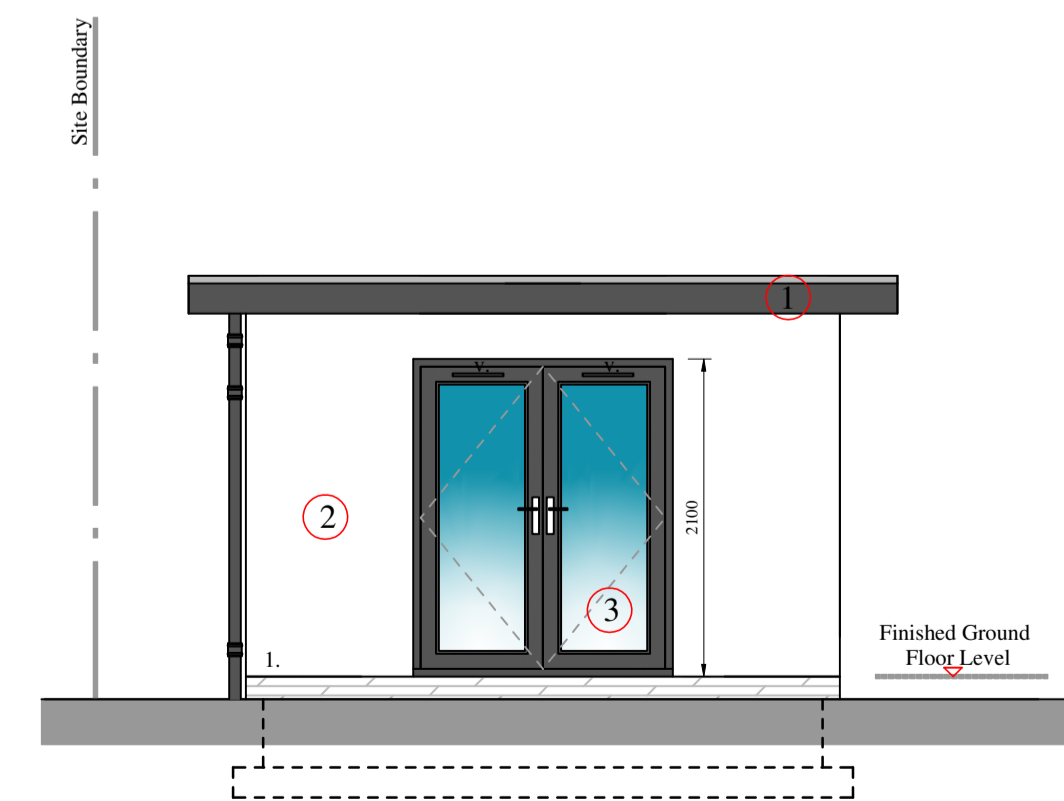

PROPOSED NORTH - WEST ELEVATION
1:50



Graeme Kinnear

CLIENT

Proposed Extension & Garage To
1 Weavers Wynd,
Irvine.
KA12 0NZ

PROJECT

Proposed Garage Floor Layout,
Elevations

TITLE

PLANNING

ISSUE STATUS

1:50

SCALES

A1

SHEET SIZE

22/168 - 003

DRAWING No.

REVISION

Jaimac Design
6 Davie Sneddon Way,
Kilmarnock
East Ayrshire
KA1 1AD

Tel: 01563 401545
Mob: 07791156657
Email: jaimac@hotmail.co.uk

