



PROPOSED GROUND FLOOR LAYOUT  
1:50



PROPOSED SOUTH - WEST ELEVATION  
1:50

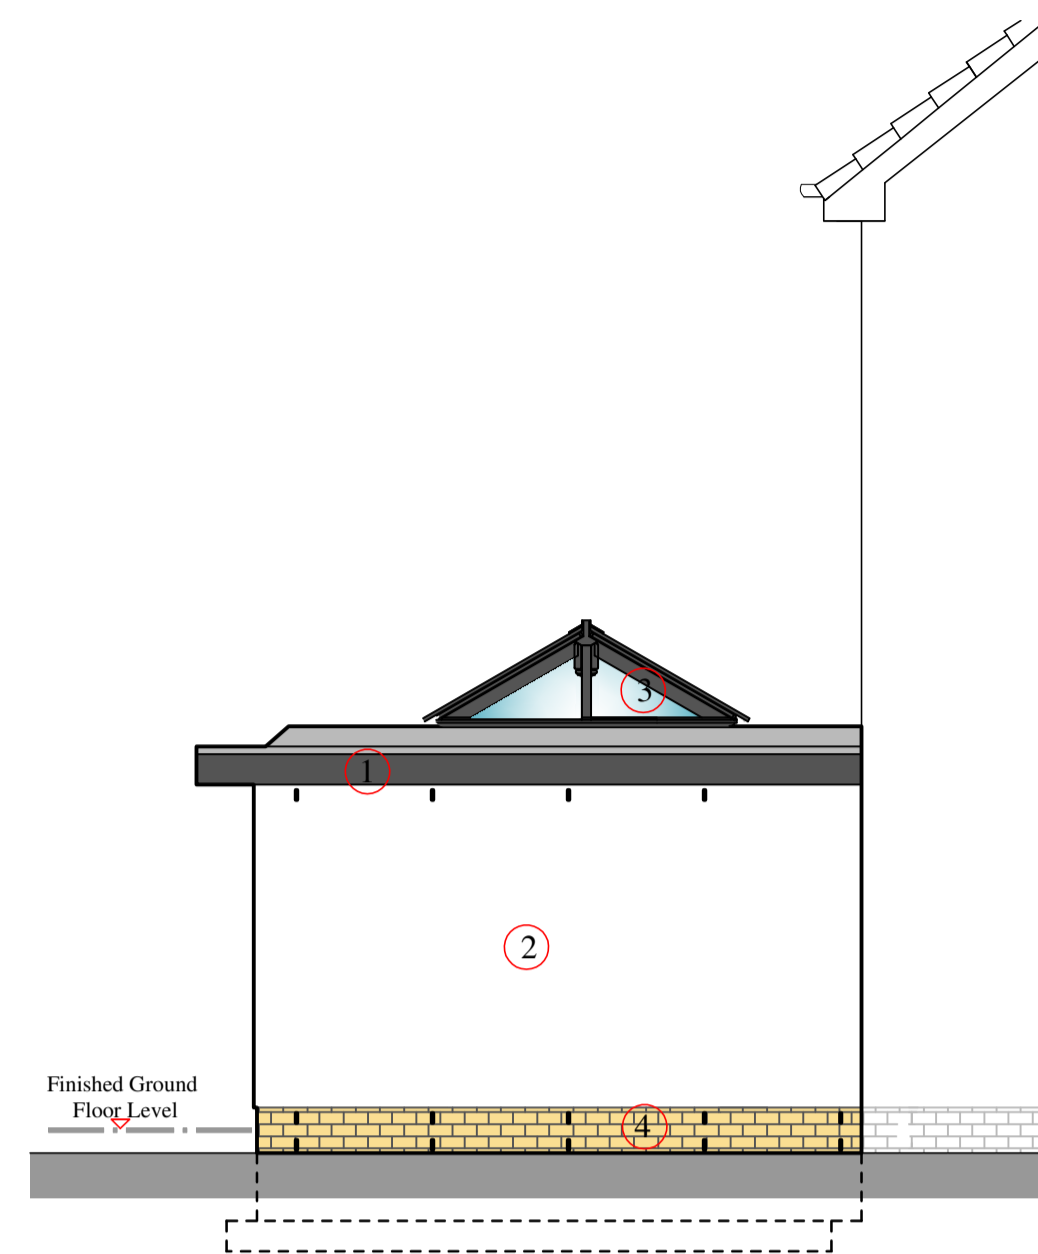

PROPOSED NORTH - WEST ELEVATION  
1:50

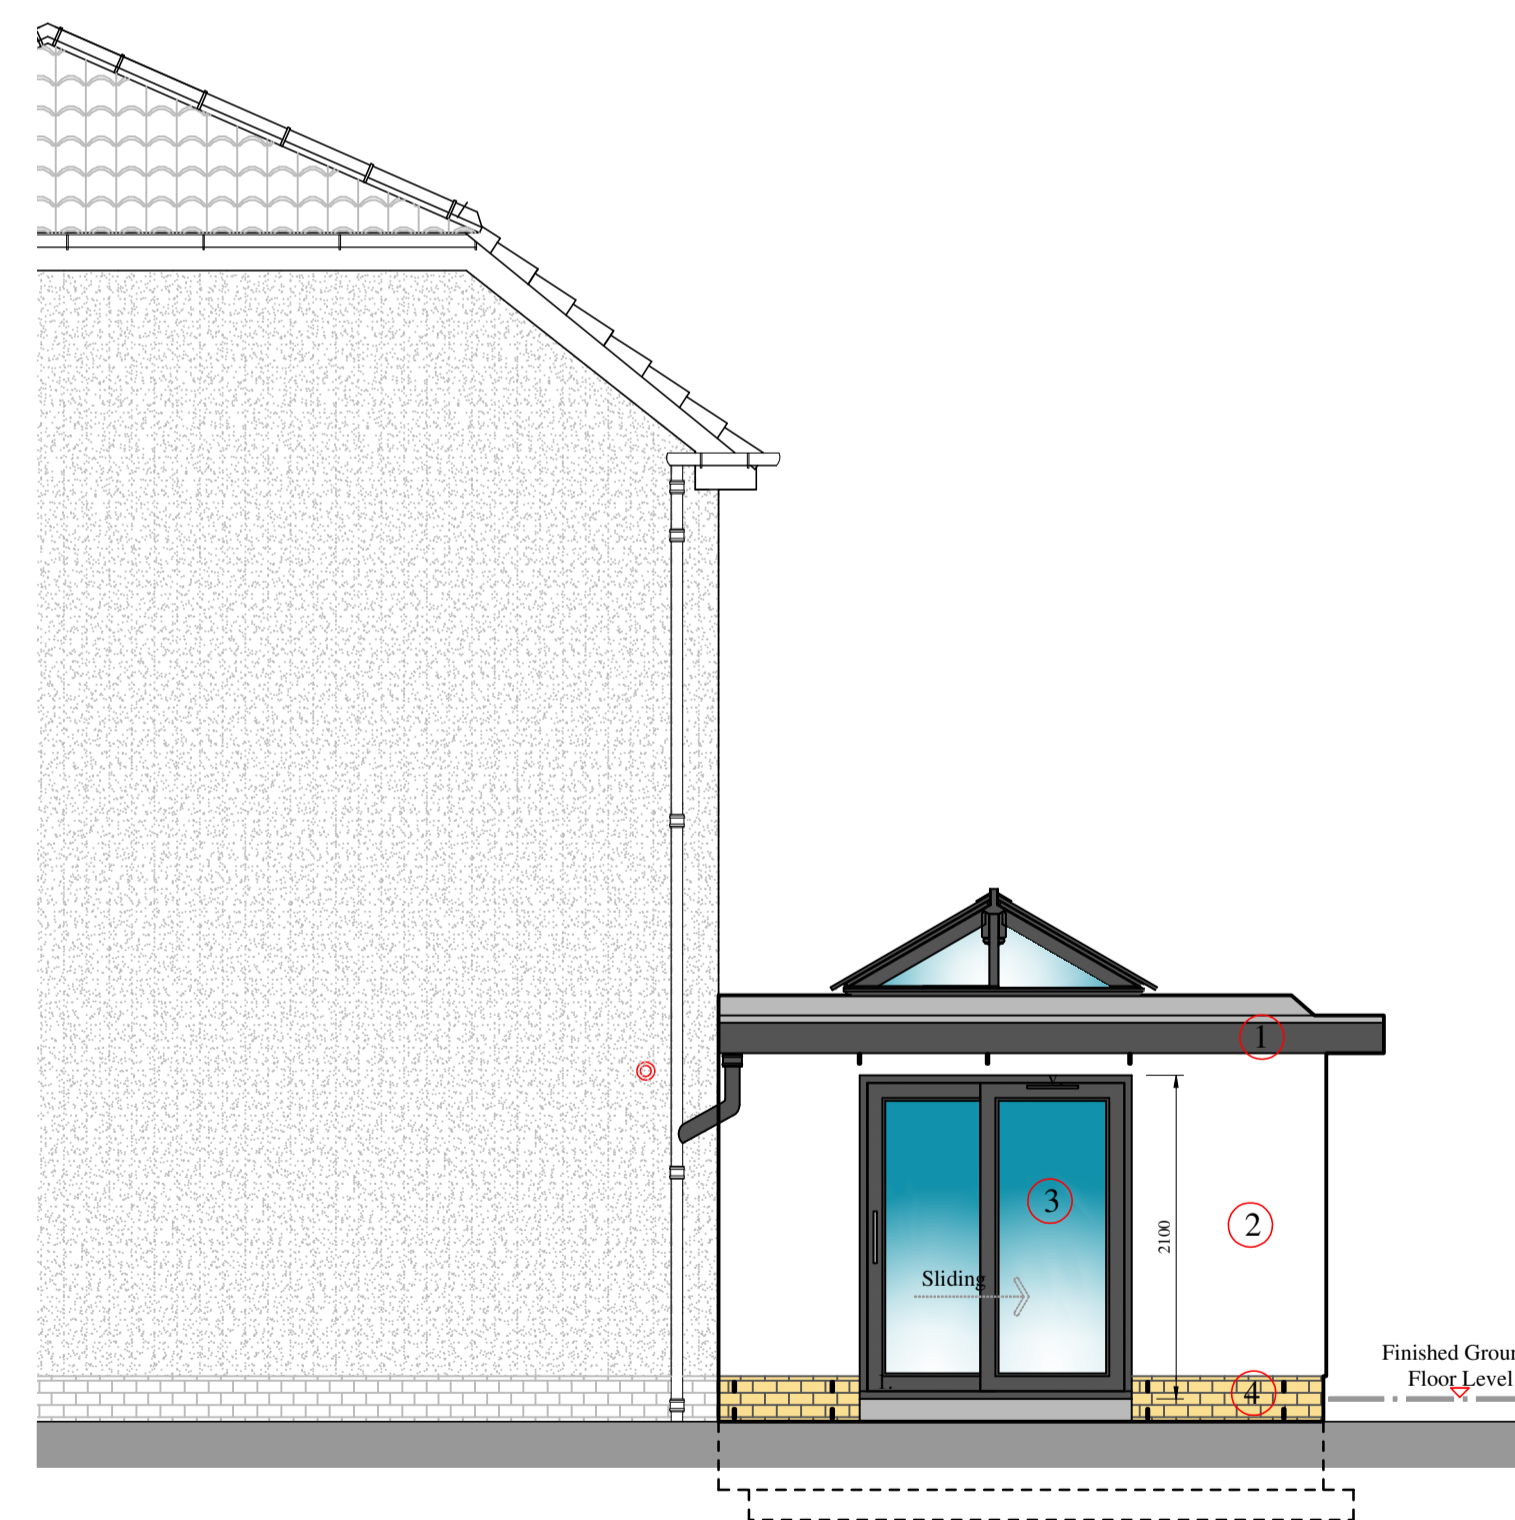

PROPOSED NORTH - EAST ELEVATION  
1:50

LEGEND:

- ① - Indicates Anthracite Grey Upvc Soffit Board.
- ② - Indicates White Smooth Render
- ③ - Indicates Anthracite Grey Upvc or Aluminium Windows & Doors
- ④ - Indicates Buff Facing Brickwork Base Course.



Graeme Kinnear

CLIENT

Proposed Extension & Garage  
1 Weavers Wynd,  
Irvine.  
KA12 0NZ

PROJECT

Proposed Extension Ground Floor  
Layout, Elevations & Elevations

TITLE

PLANNING

ISSUE STATUS

1:50, 1:20, 1:10

SCALES

A1

SHEET SIZE

22/168 - 002

DRAWING No.

REVISION

Jaimac Design  
6 Davie Sneddon Way,  
Kilmarnock  
East Ayrshire  
KA1 1AD

Tel: 01563 401545  
Mob: 07791156657  
Email: jaimac@hotmail.co.uk

