


Proposed Front south west elevation

Scale 1:50

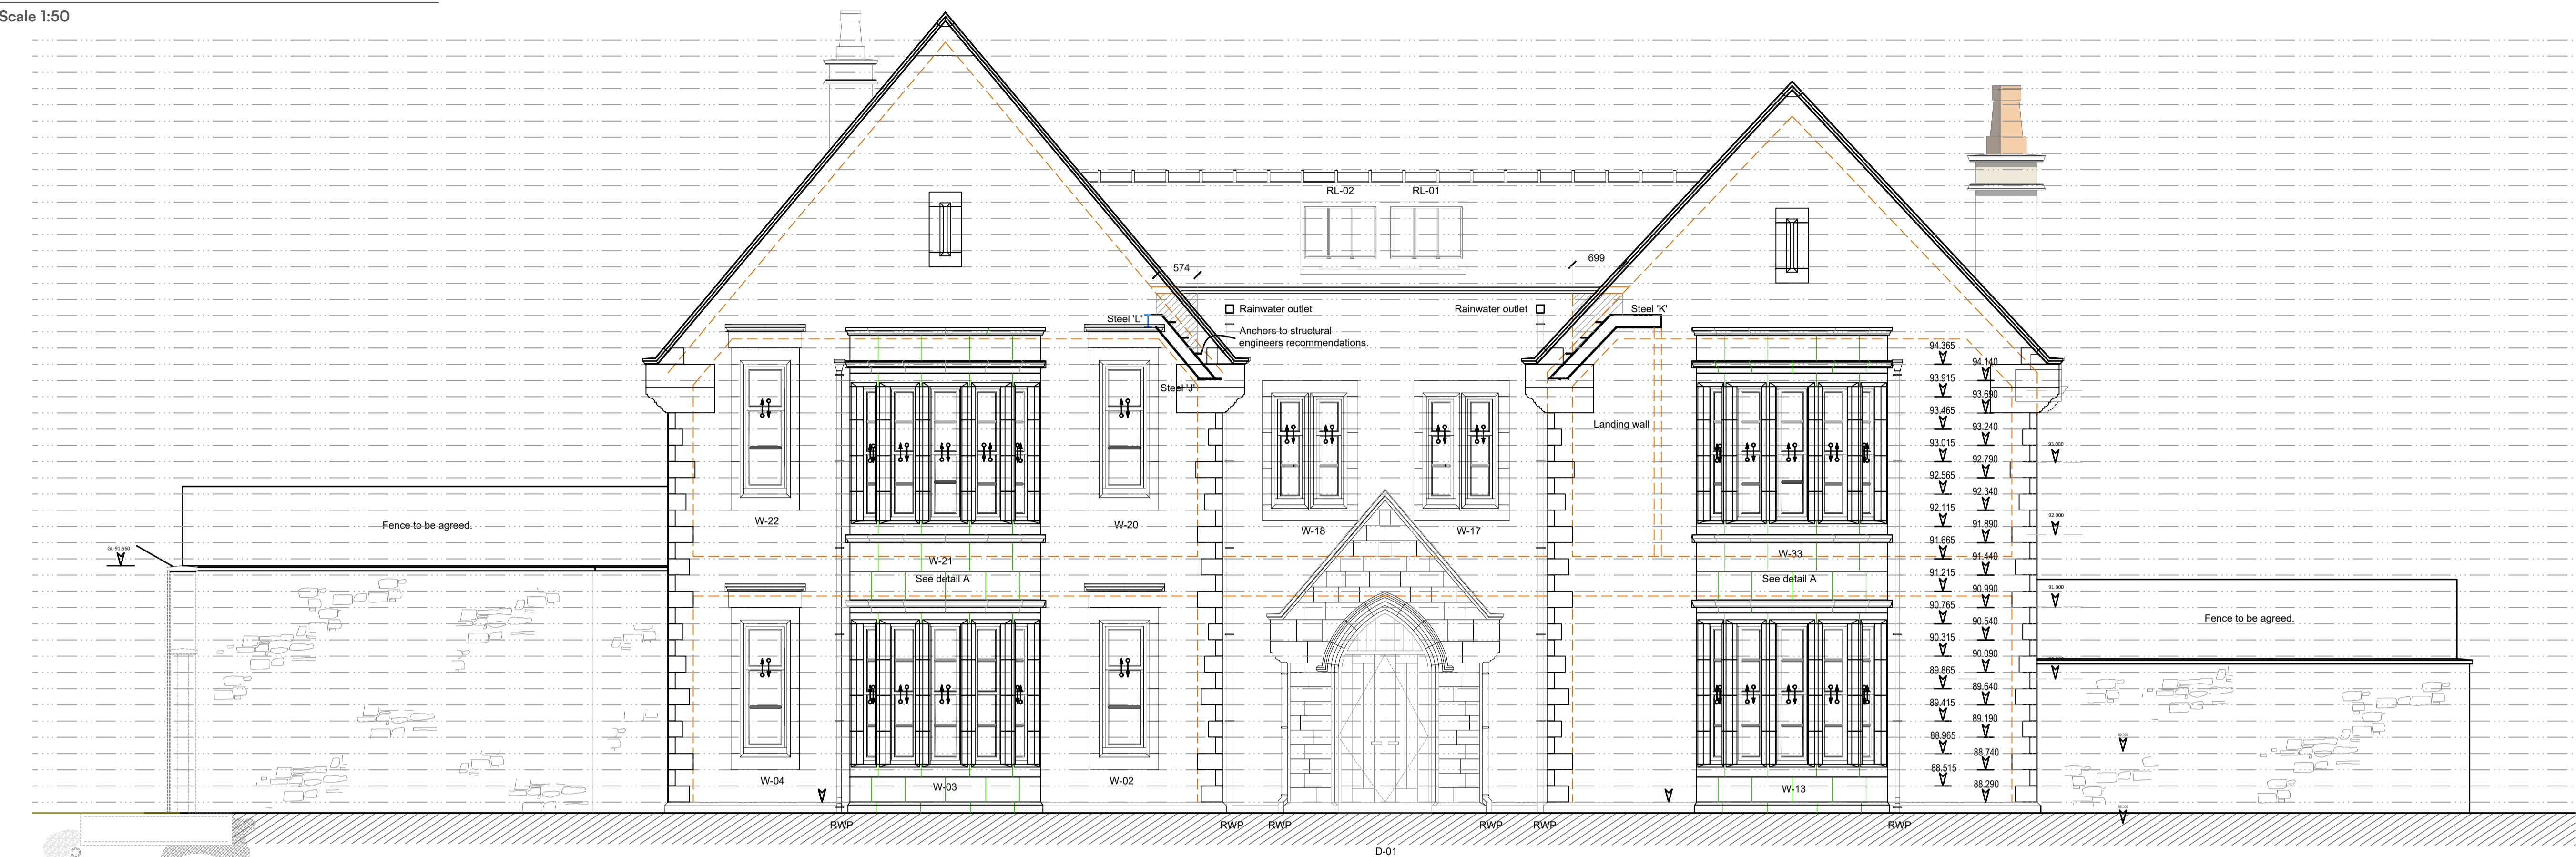

CHARTERED ARCHITECTS | CHARTERED SURVEYORS
PROJECT MANAGEMENT

Belton St • Stamford • PE9 2EF

Phone: 01780 482483
Email: mail@rtkuk.com
Website: www.rtkuk.com





Revision/Issue Notes:

Rev:	Notes:	Issue Date:	By:
C	Door D-11 size revised on schedule	20/10/2023	CJT
D	Steels shown	12/12/23	CJT
E	Doors and windows revised	06/01/24	CJT

Proposed side south east elevation

Scale 1:50

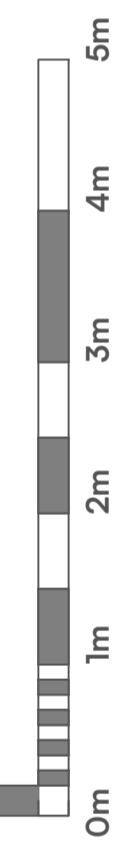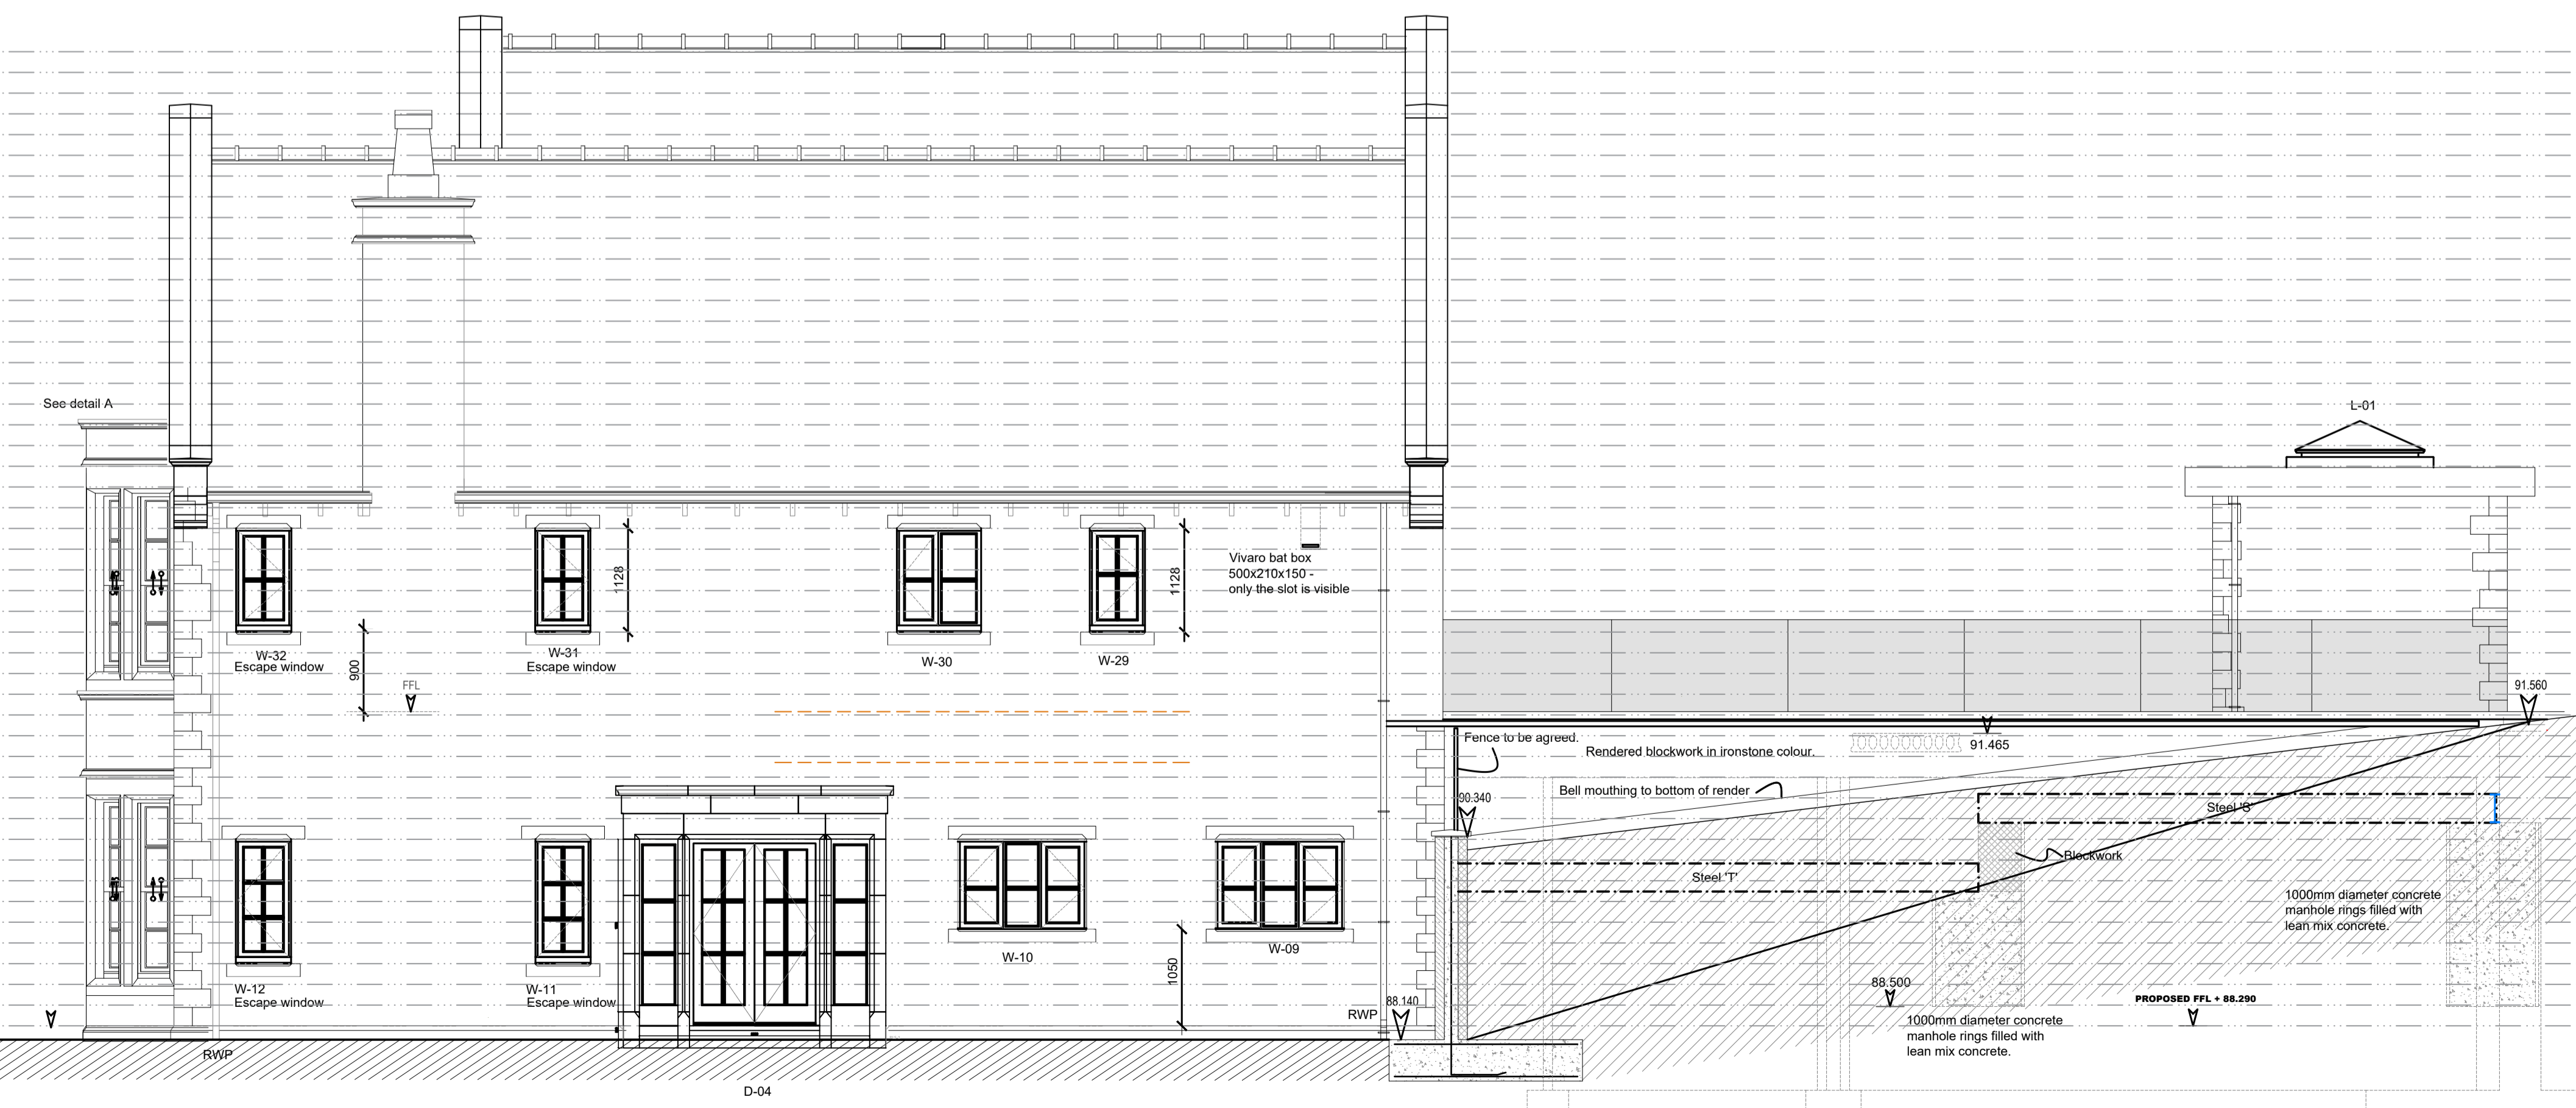

Visual Scale 1:50

Project Name:
Replacement Dwelling

Project Address:
The Paddock
Lyndon Road
Hambleton, LE15 8BG

Client:
Mr and Mrs
Finden-Crofts

Project:	Drg No:	Revision:
1638	53	E

Drawing Title:
Proposed Elevations

Scale:	Paper size:
1:100	@A1

Drawn:	Checked:
CJT	RT

Issue:
CONSTRUCTION

Drawing to be scaled for planning purposes only. All dimensions to be verified on site. All drawings are the copyright of RTK Stamford Ltd.