




First Floor Plan

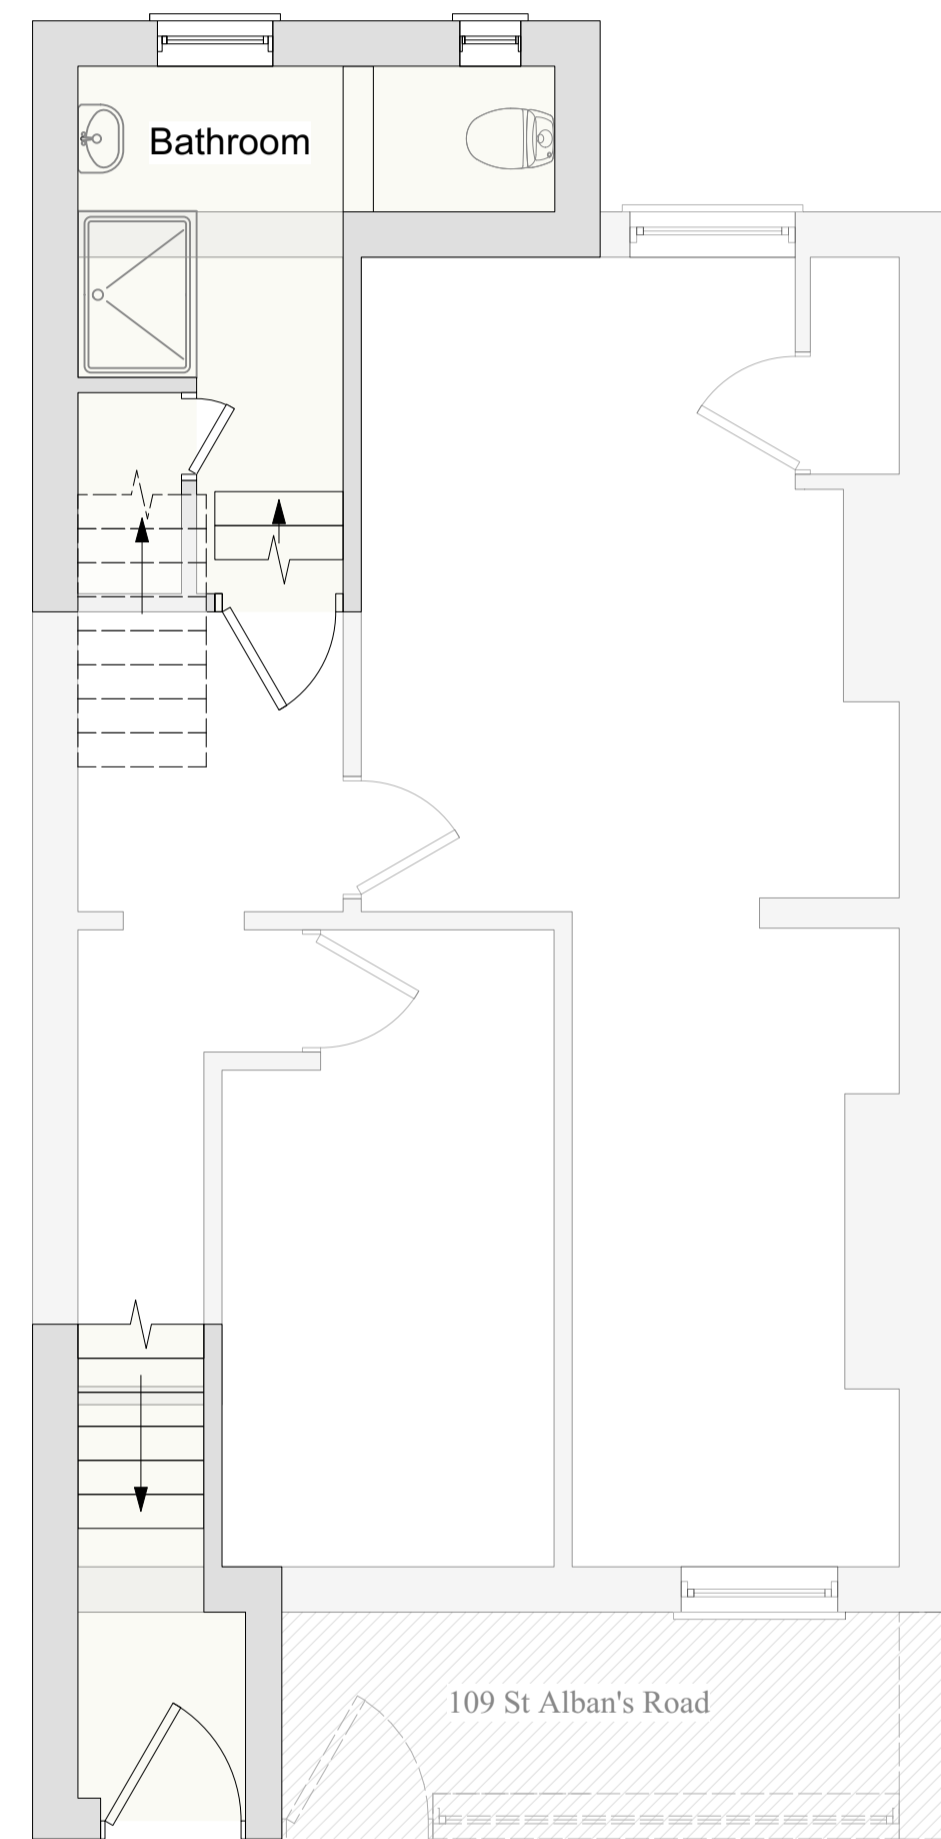



Entrance corridor at ground floor level with bathroom sitting slightly lower than first floor level

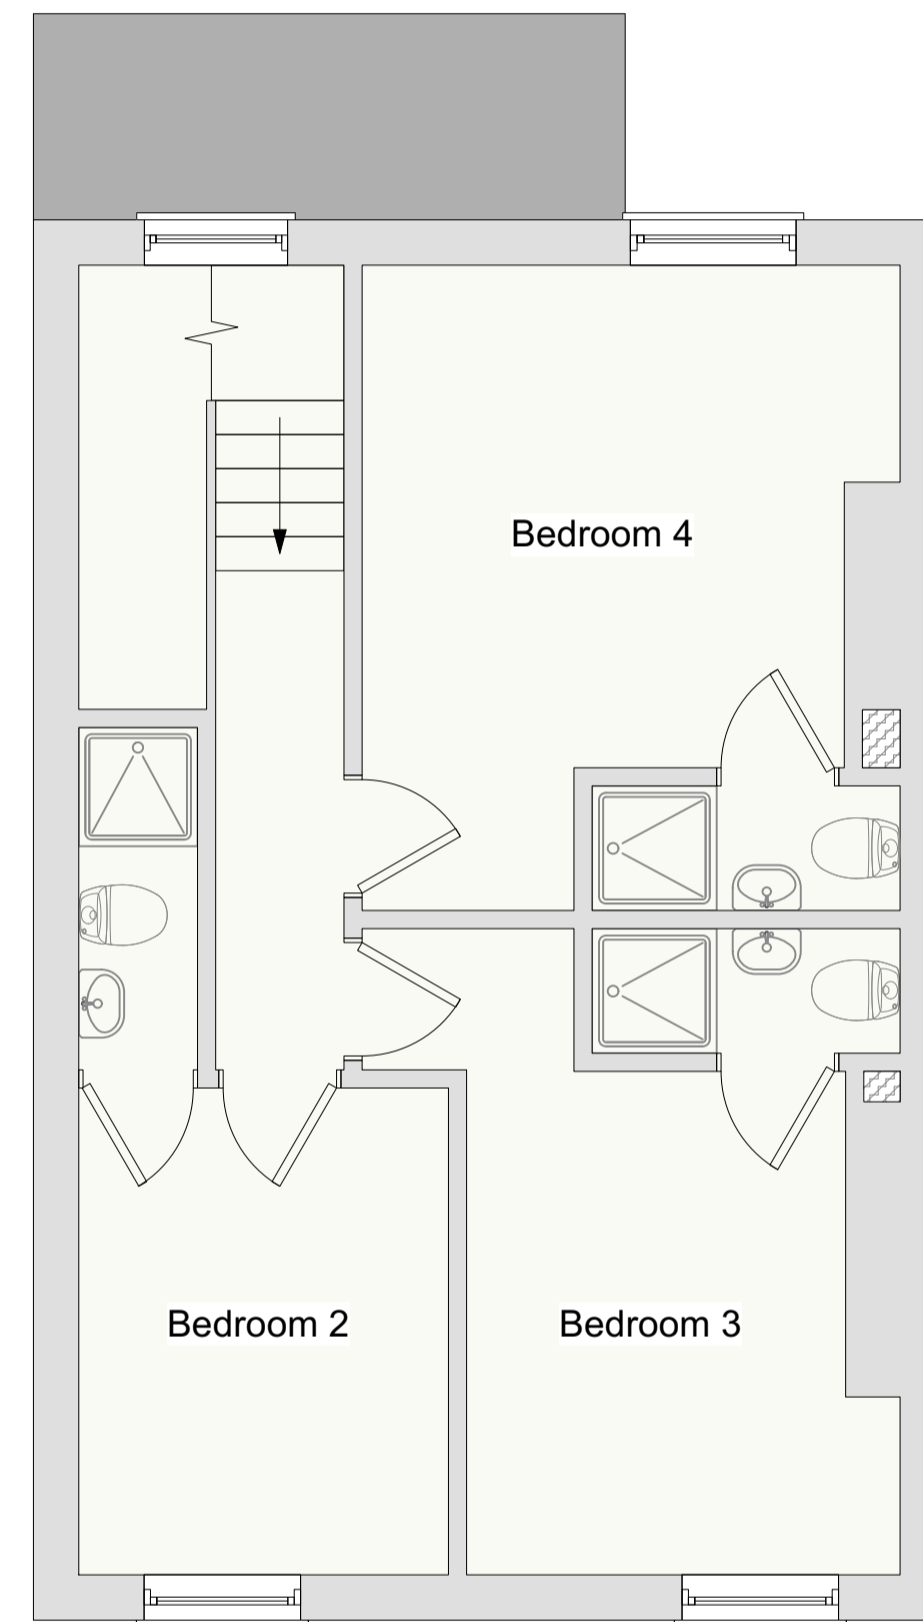

Second Floor Plan

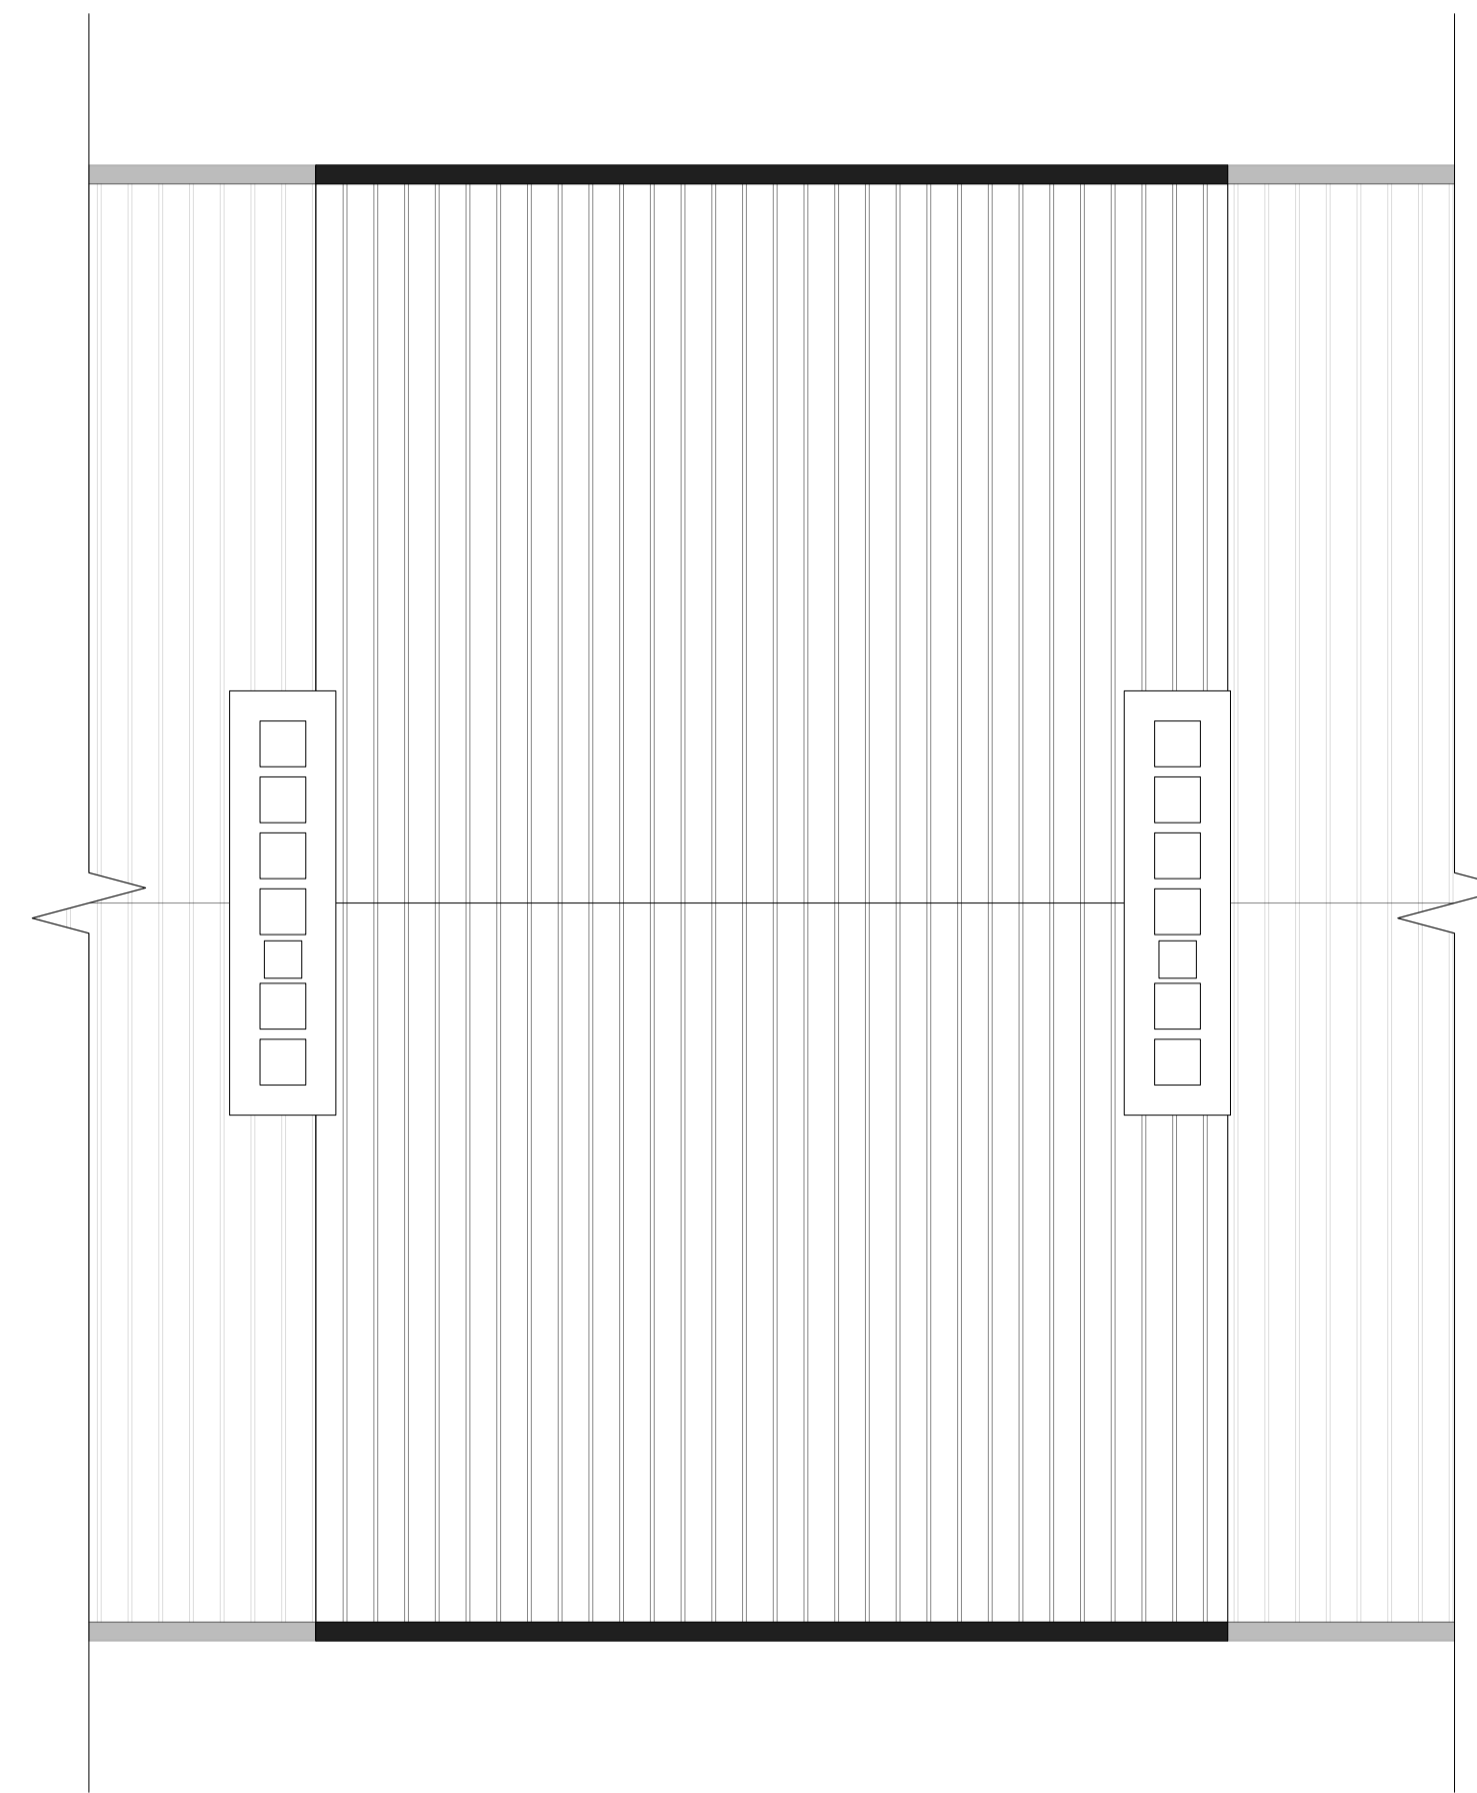

Roof Plan

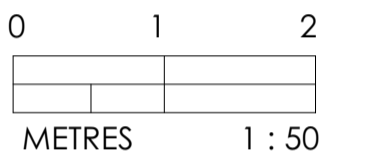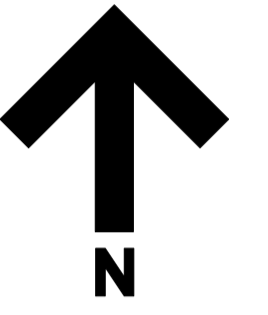

ADDRESS  
109A ST ALBANS ROAD, WATFORD,  
WD171RD

JOB TITLE  
Lawful Development Certificate for use  
of property as small HMO (use class  
C4).

DRG. TITLE  
Proposed floor plans

DATE	SCALE	Drawn	Checked
Jan '24	1:50@A1	MC	
JOB No.	DRG. No.	REV.	
109AS1A	PL-05	B	