



Notes: Notes: All Figured Dimensions To Be Checked On Site Prior To Construction. All Copyright Reserved to Sutton Architects Ltd.

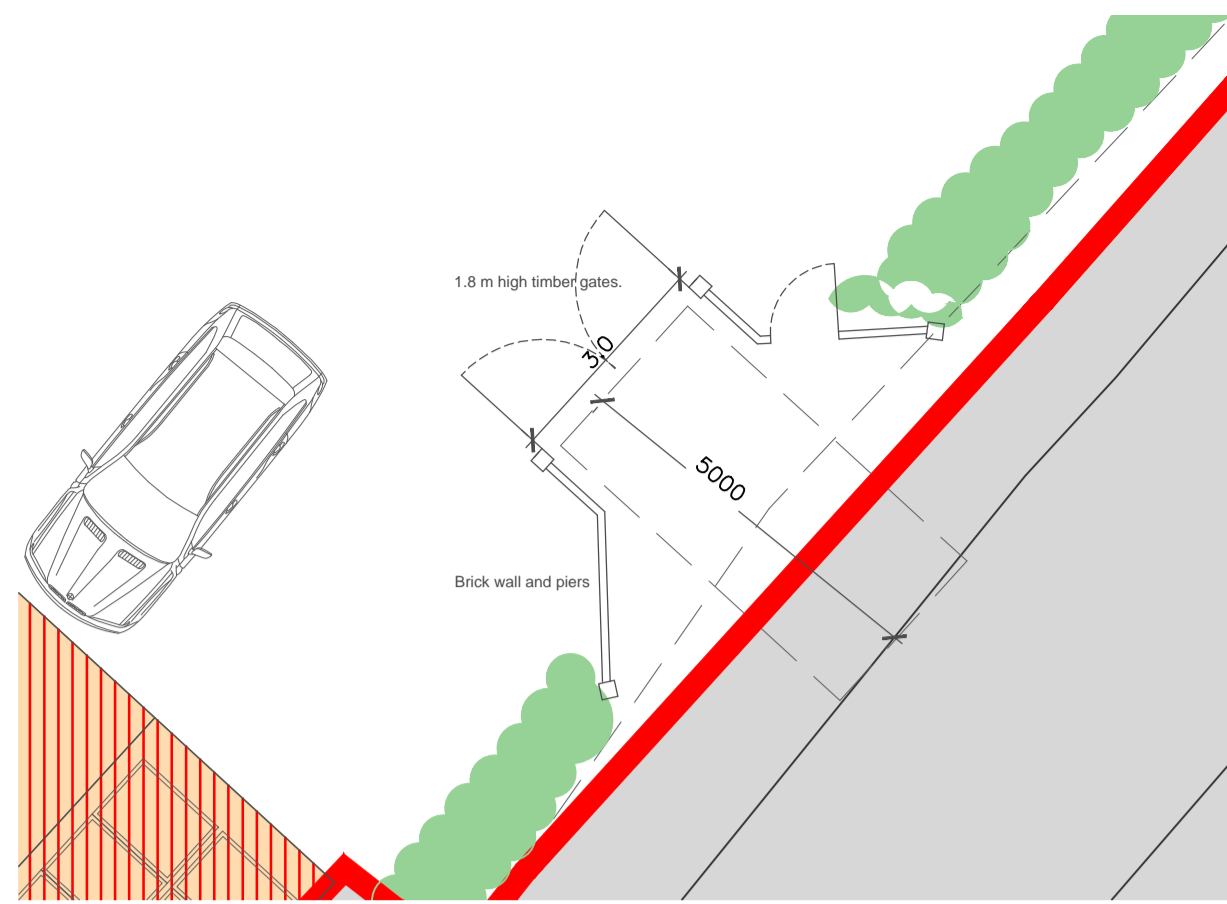


Proposed Site entrance gates @ 1:100

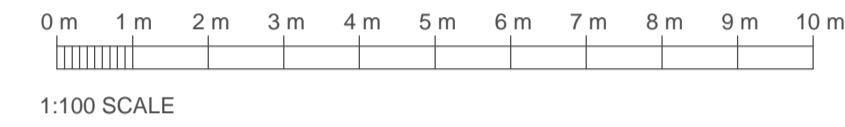




Proposed timber gates. NTS




Timber Gates @ 1:100

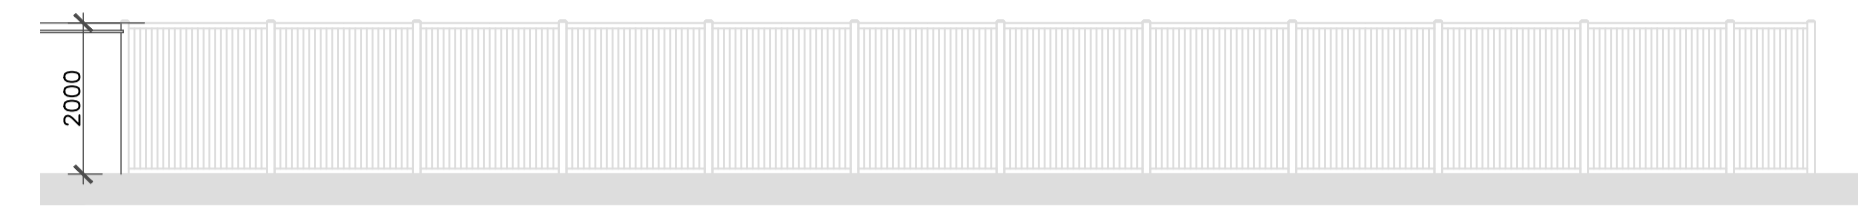


Elevation to 2.0m high acoustic fence @ 1:100

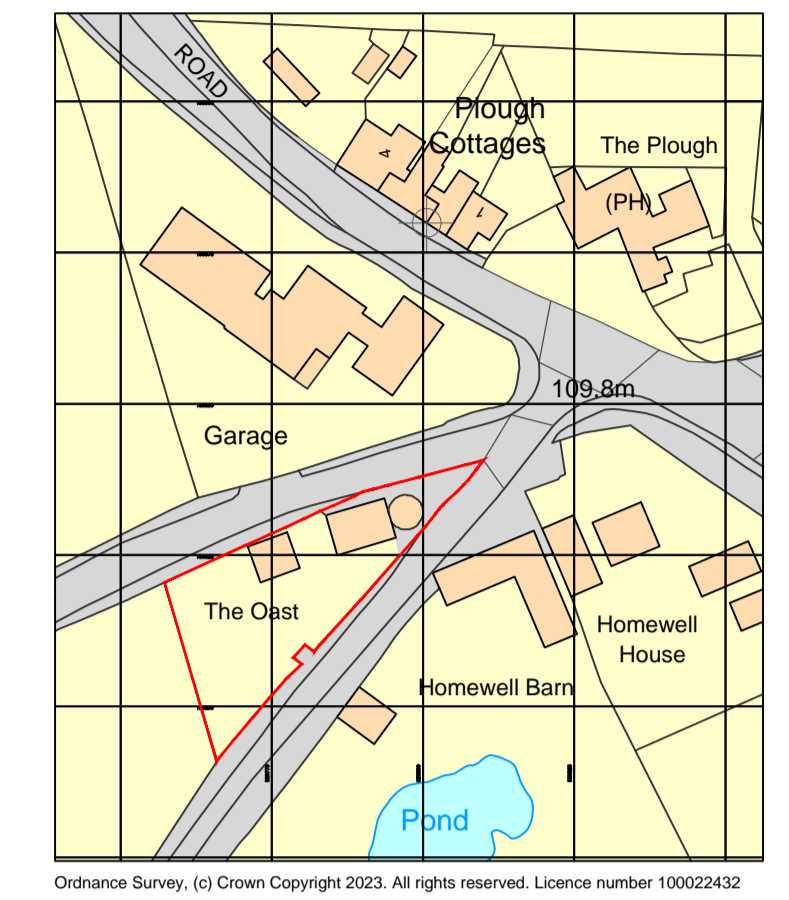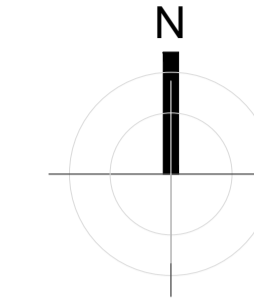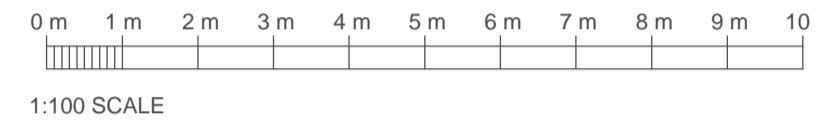


Location Plan 1:1250 Scale

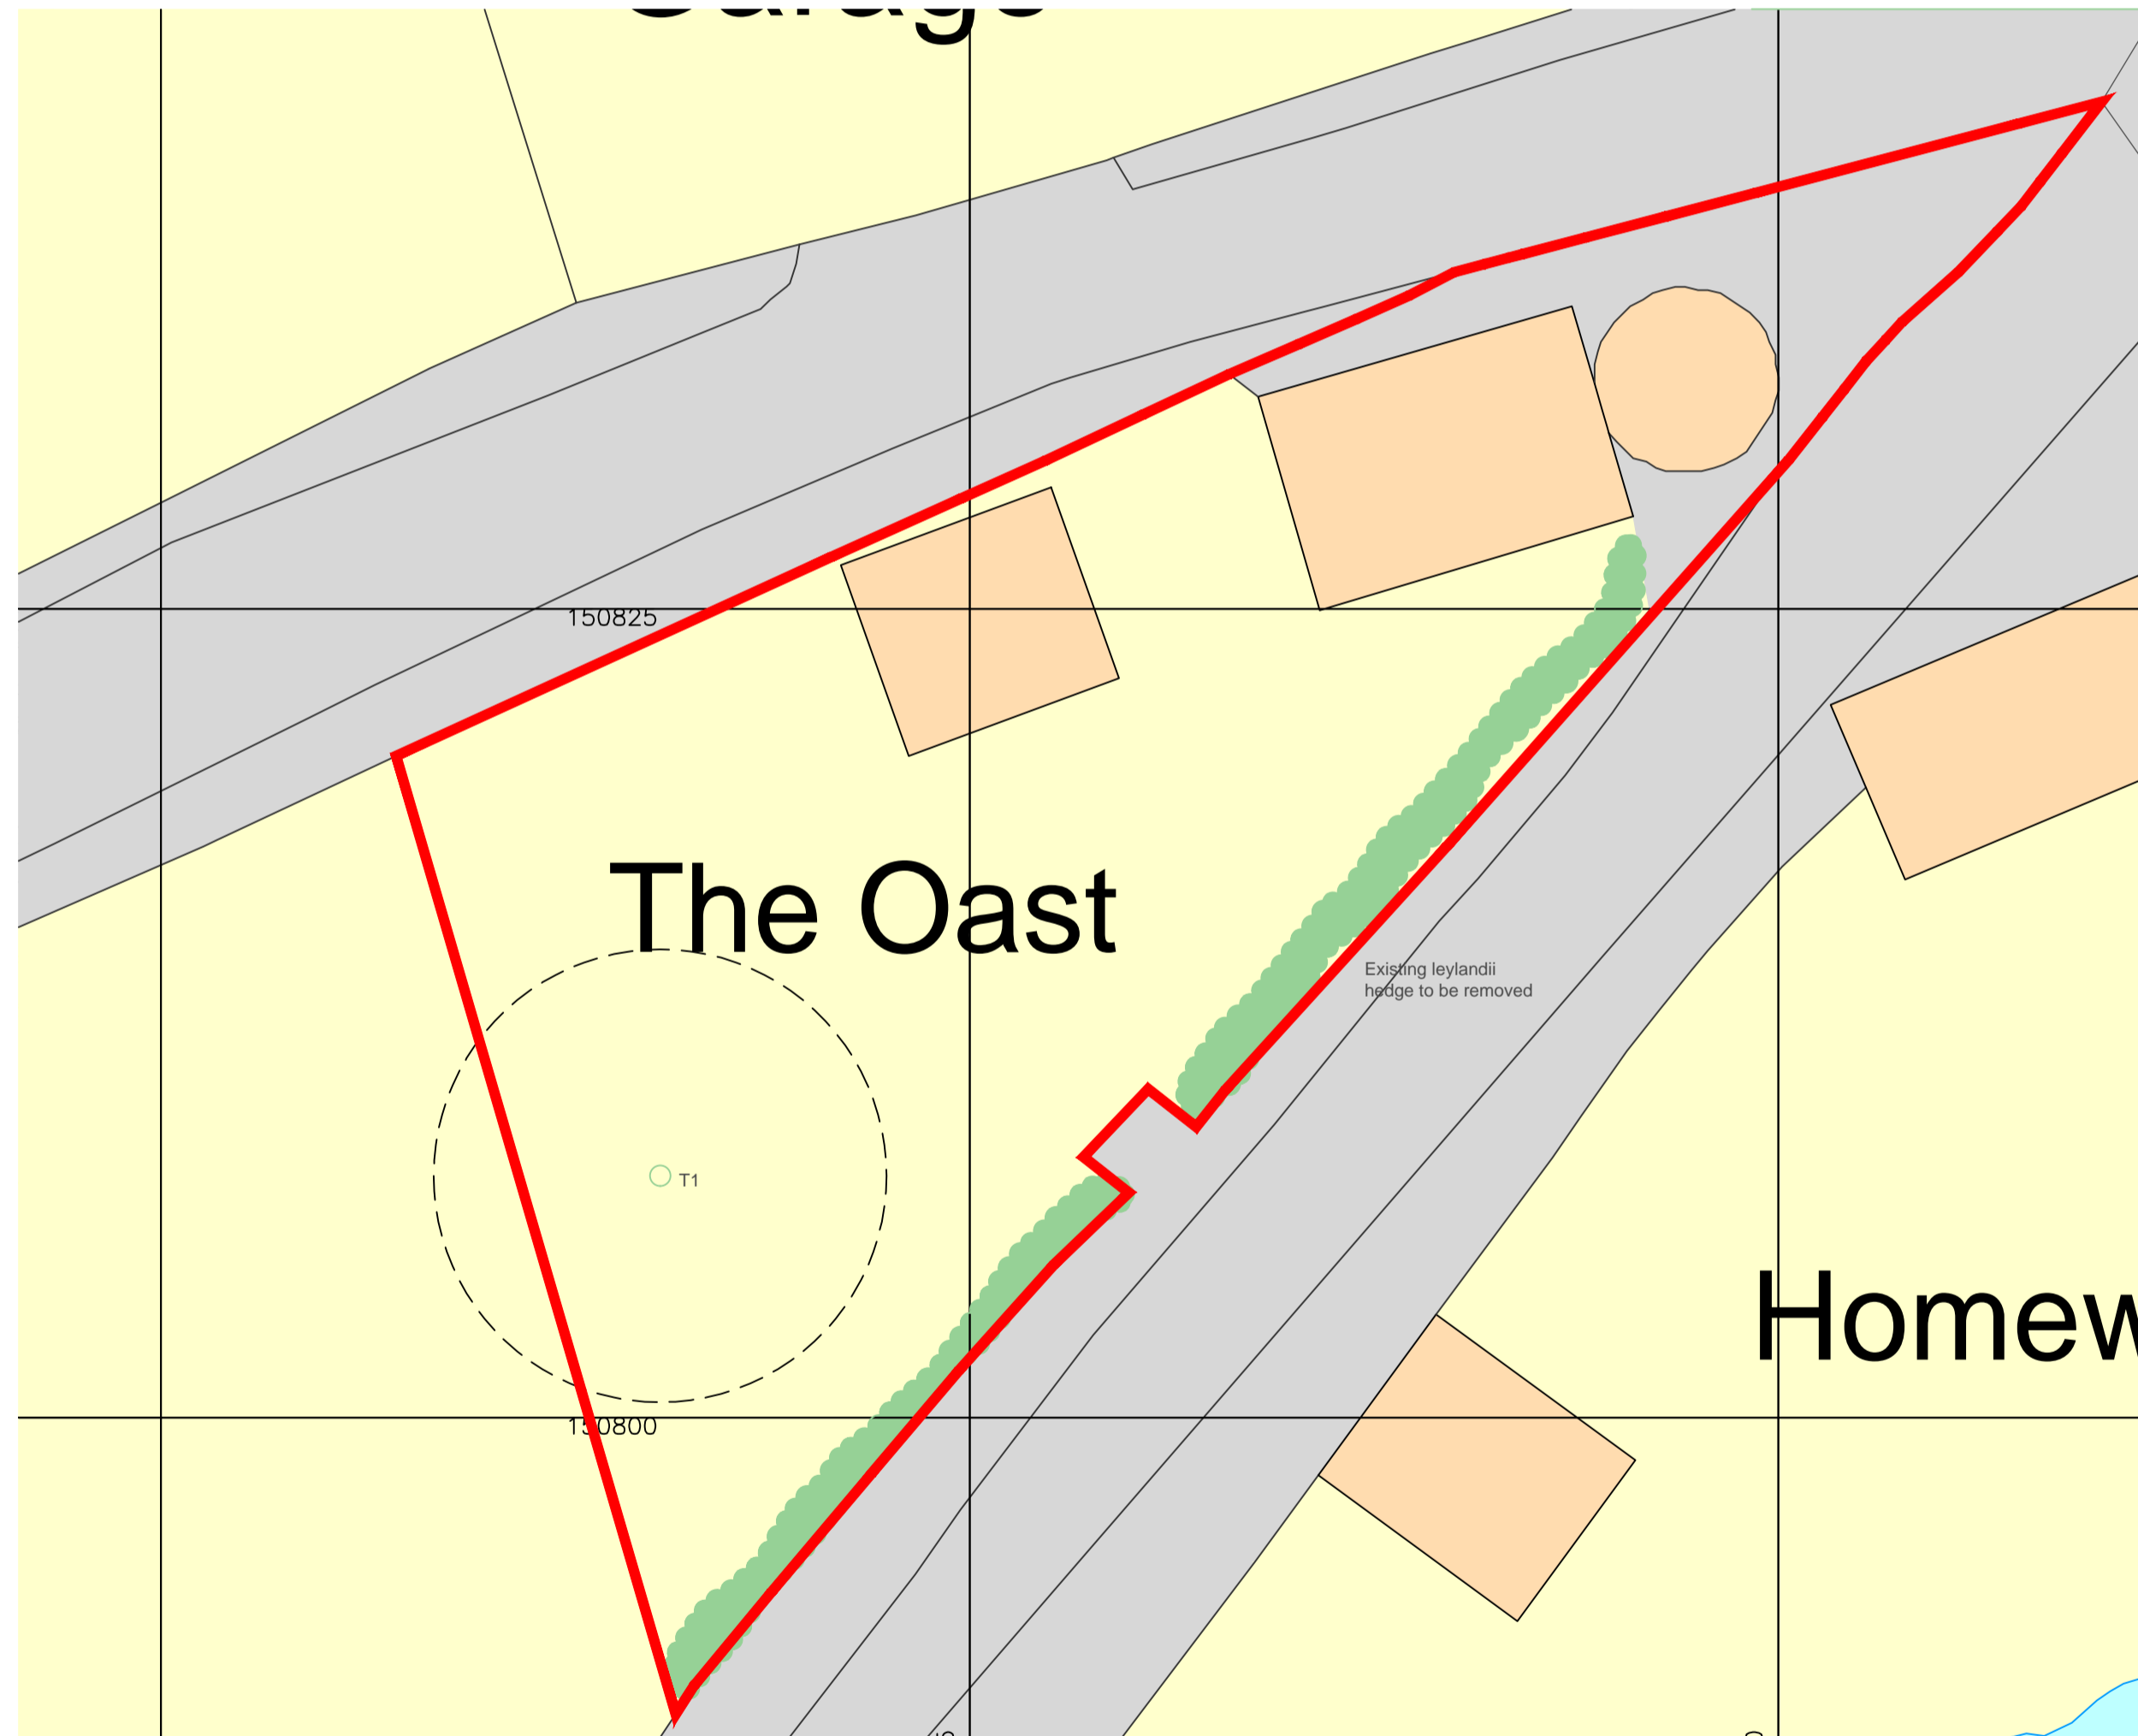

Existing Site Plan @ 1:200

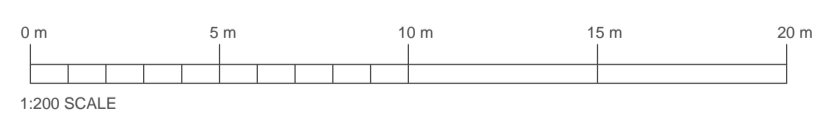

Proposed Site Plan @ 1:200

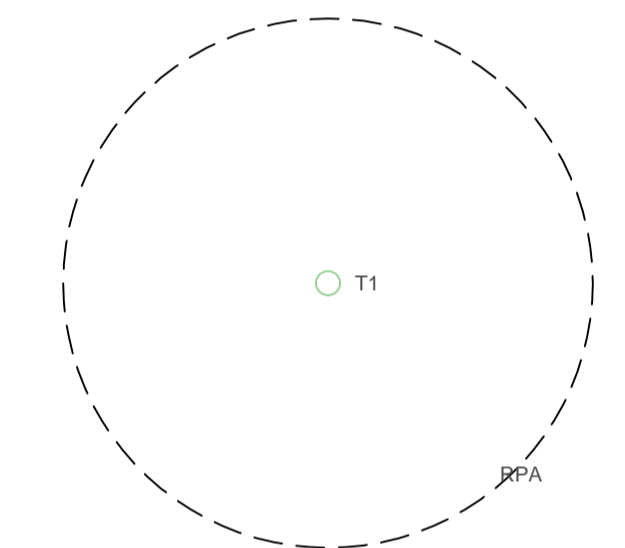

KEY
T1 Sycamore

Rev	Date	Comments
Client Mr & Mrs D Turnham		

Project
The Oast House
Norton Road
Chart Sutton
ME173RT

Title
Location Plan, existing and proposed site plans.

Project No.	Date
	September 2023

Drawing No.	Revision
AX01	G

Scale	Drawn
1:1250, 1:200 @ A1	Check

