



PROPOSED Ground Floor Layout Plan.

Scale 1:100 @ A3.

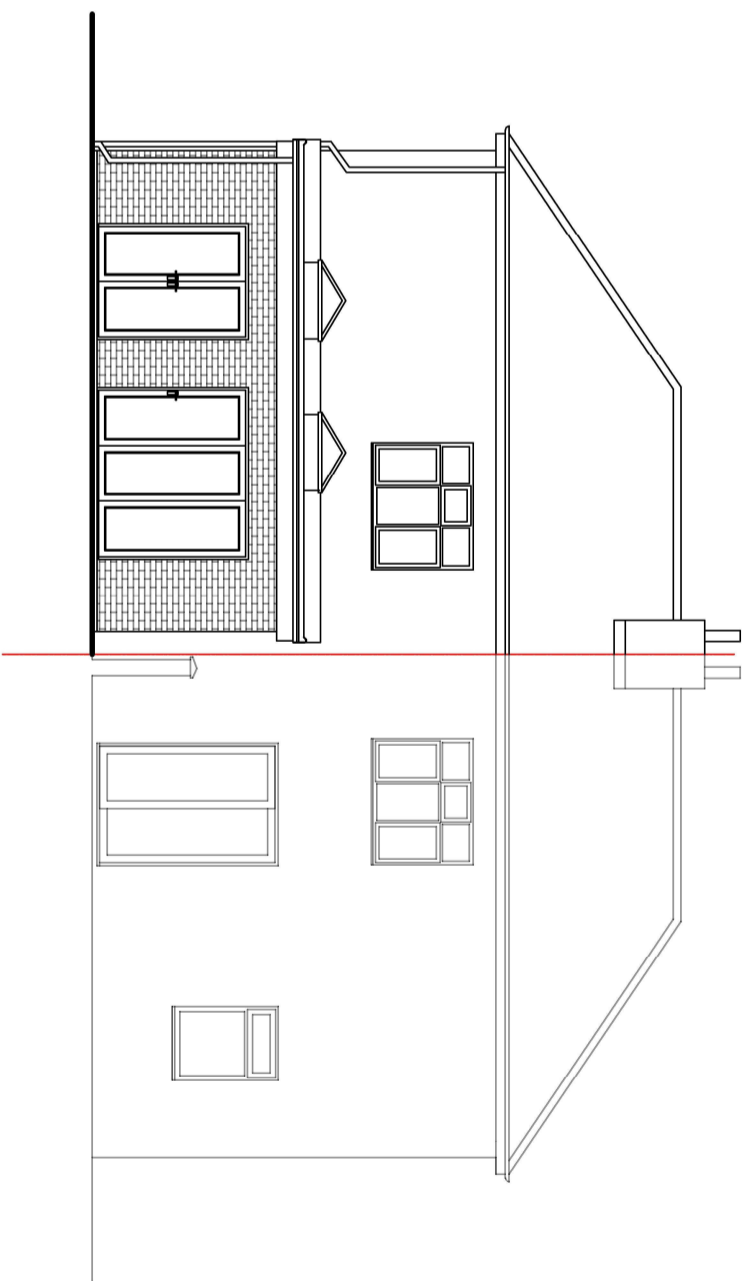

PROPOSED Rear Elevation.


Scale 1:100 @ A3.

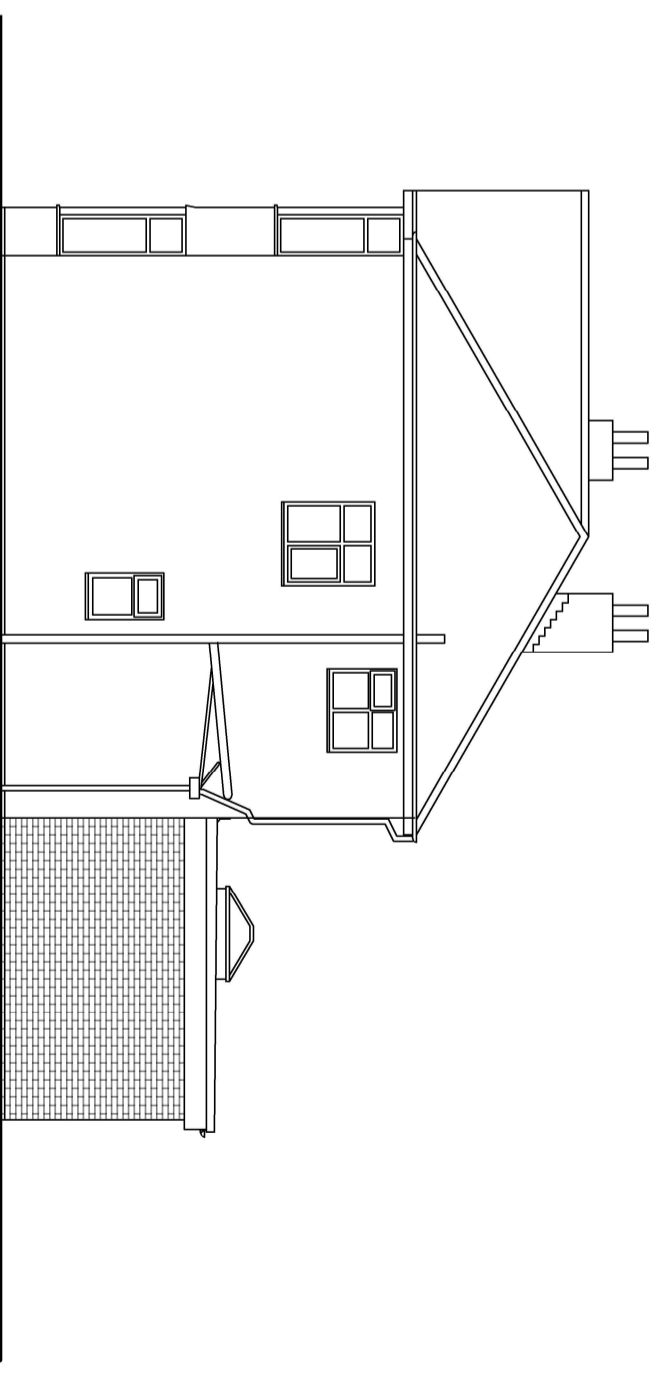

PROPOSED Gable Elevation.

Scale 1:100 @ A3.

CLIENT: Mr & Mrs Broadstock		Project Two storey extension.		Revisions	
REF: -	Address 77 Sandon Road Birkdale, Southport Merseyside, PR8 4QD				
PROJECT NO: DT2023/01					
DATE: Jan 2023					
CAD DWG FILE: 77 Sandon Road	Drawing DT2023/01-A101	Scale 1:100			
DRAWN BY: David Taylor					
CHK'D BY: -					

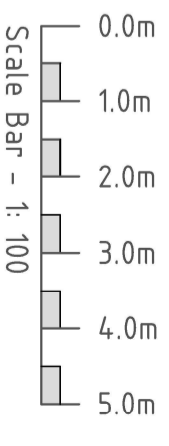

Flat 9, 73 Promenade, Southport, Merseyside, PR9 0JJ.
Tel: 01704 531152. Mob: 07496786499. email: david6staylor@btinternet.com