


FRONT ELEVATION  
(Elevation 'A' on Block Plan)

W1  
new window W2 to reduced structural opening  
infill section of existing doorway in brickwork to match existing

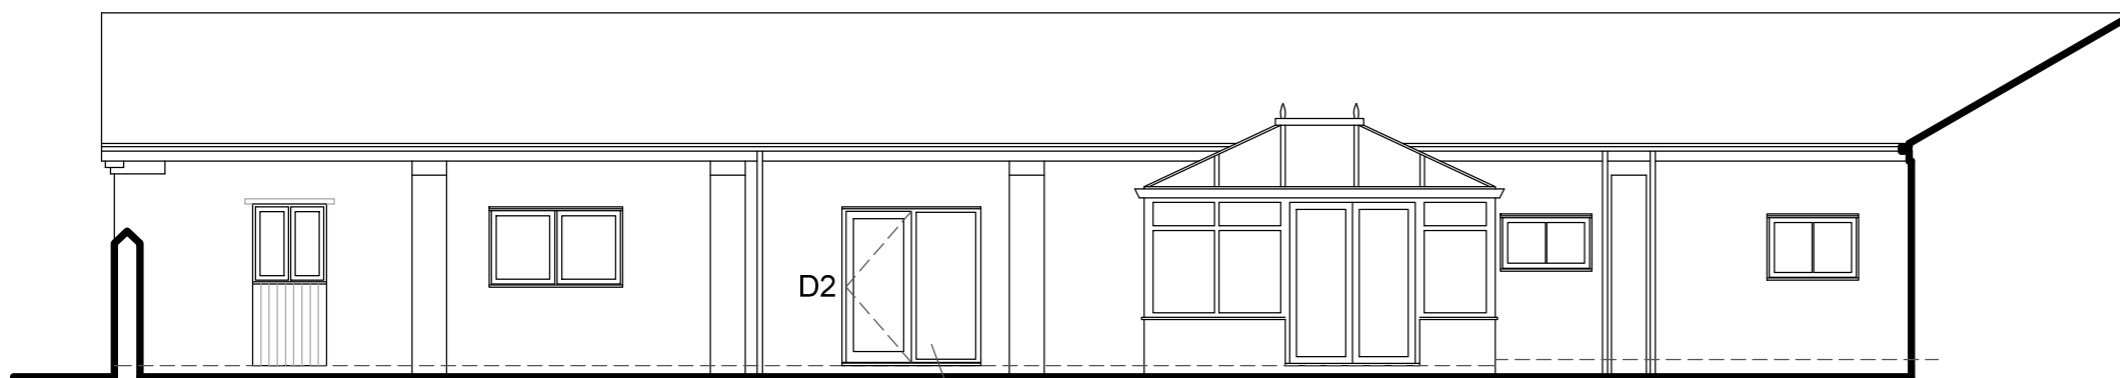

REAR ELEVATION  
(Elevation 'B' on Block Plan)

D2  
new door/glazed screen D2 to enlarged structural opening

Frames to be constructed in hardwood, vac treated, with stain finish, colour 'dark cherry' to match existing joinery. All glazing below 800mm above floor level to be toughened safety glass. Windows to achieve u-value of 1.6 or better. Internal hardware to be polished brass.



[www.heeleysarchitects.co.uk](http://www.heeleysarchitects.co.uk)

**Client**  
Ms V Nixon

**Project**  
The Saddlery  
Hall Farm  
Hadnall

**Proposed**  
Elevations 1:100

**Date** 30-01-24

**Drawing No.** 2321 - 2