

© This drawing and design are copyright.  
 Do not scale from this drawing. Use only figured dimensions. If in doubt, ask.  
 All dimensions are to be checked on site.  
 Any discrepancies should be reported immediately to the Architect.





North (front) Elevation  
 1:100




South (rear) Elevation




West Elevation

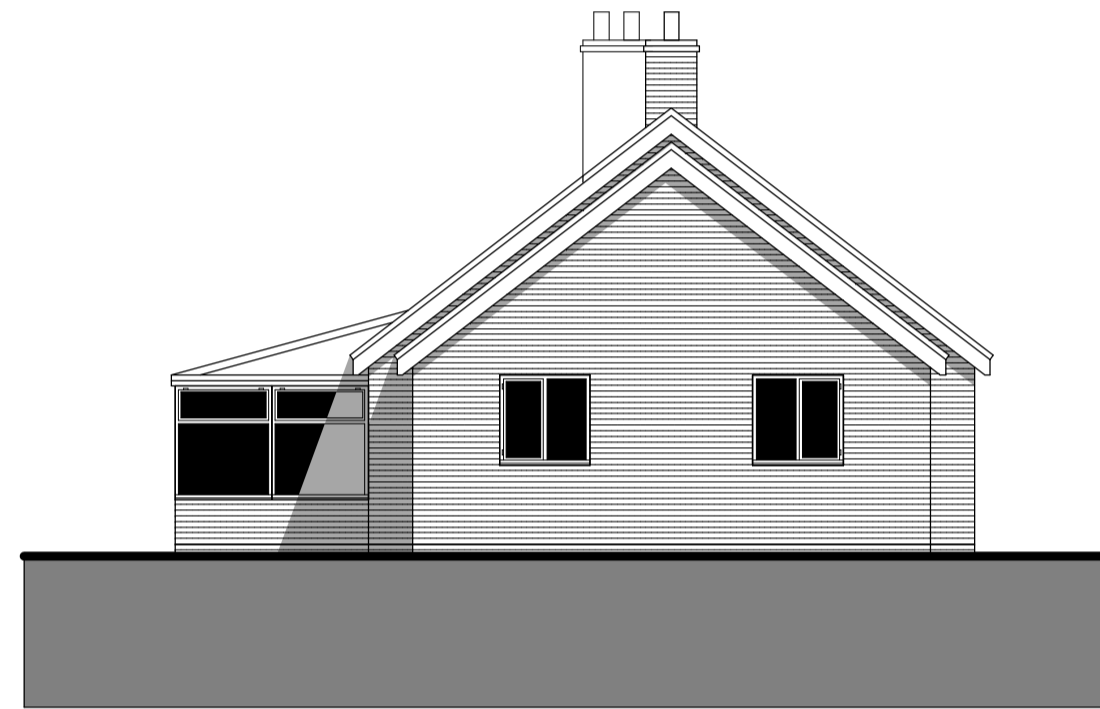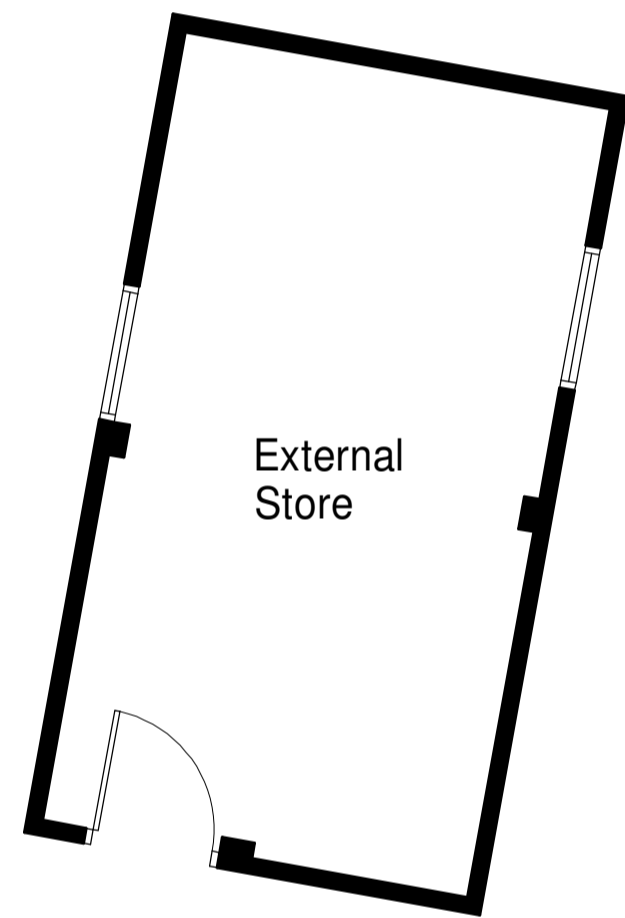


East Elevation

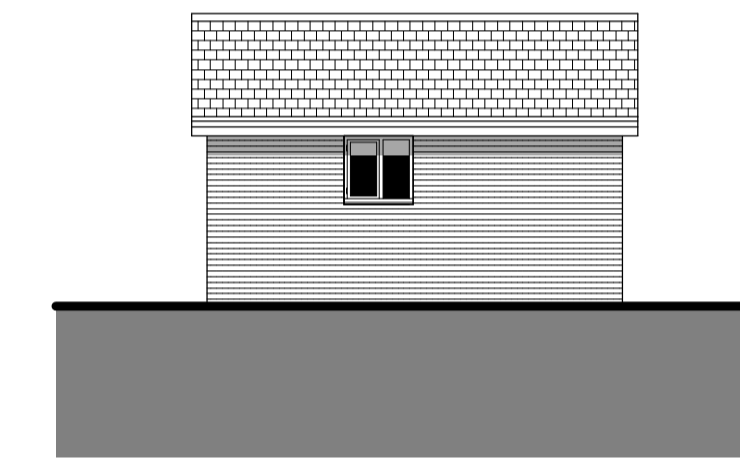


East Elevation  
 (External Store)

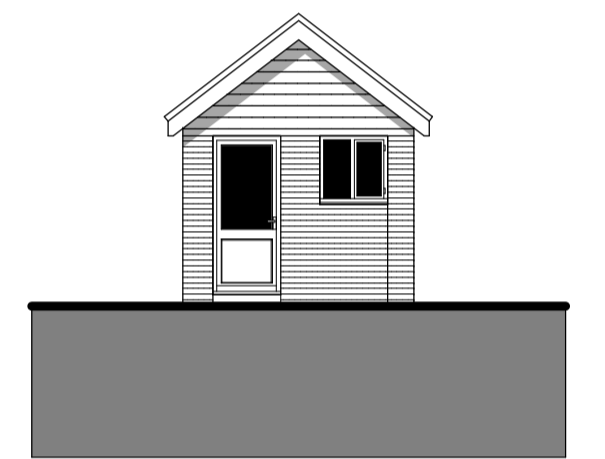


North Elevation  
 (External Store)

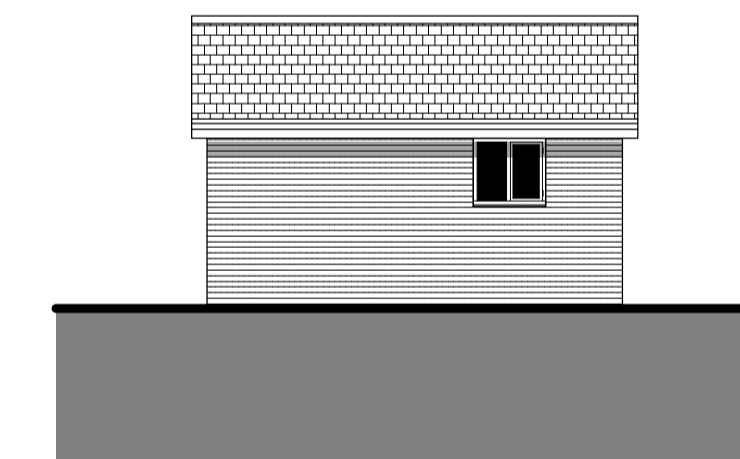

West Elevation  
 (External Store)

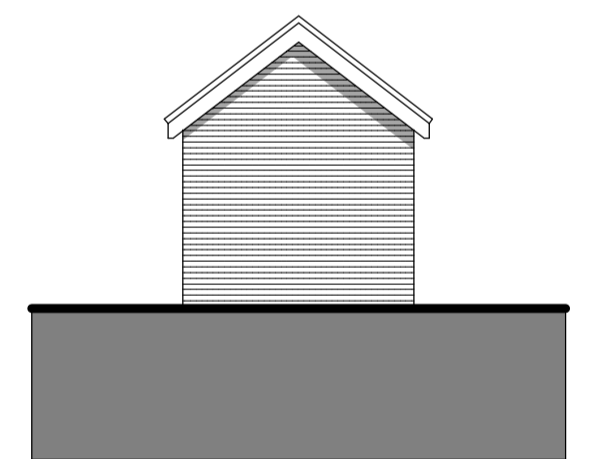

South Elevation  
 (External Store)

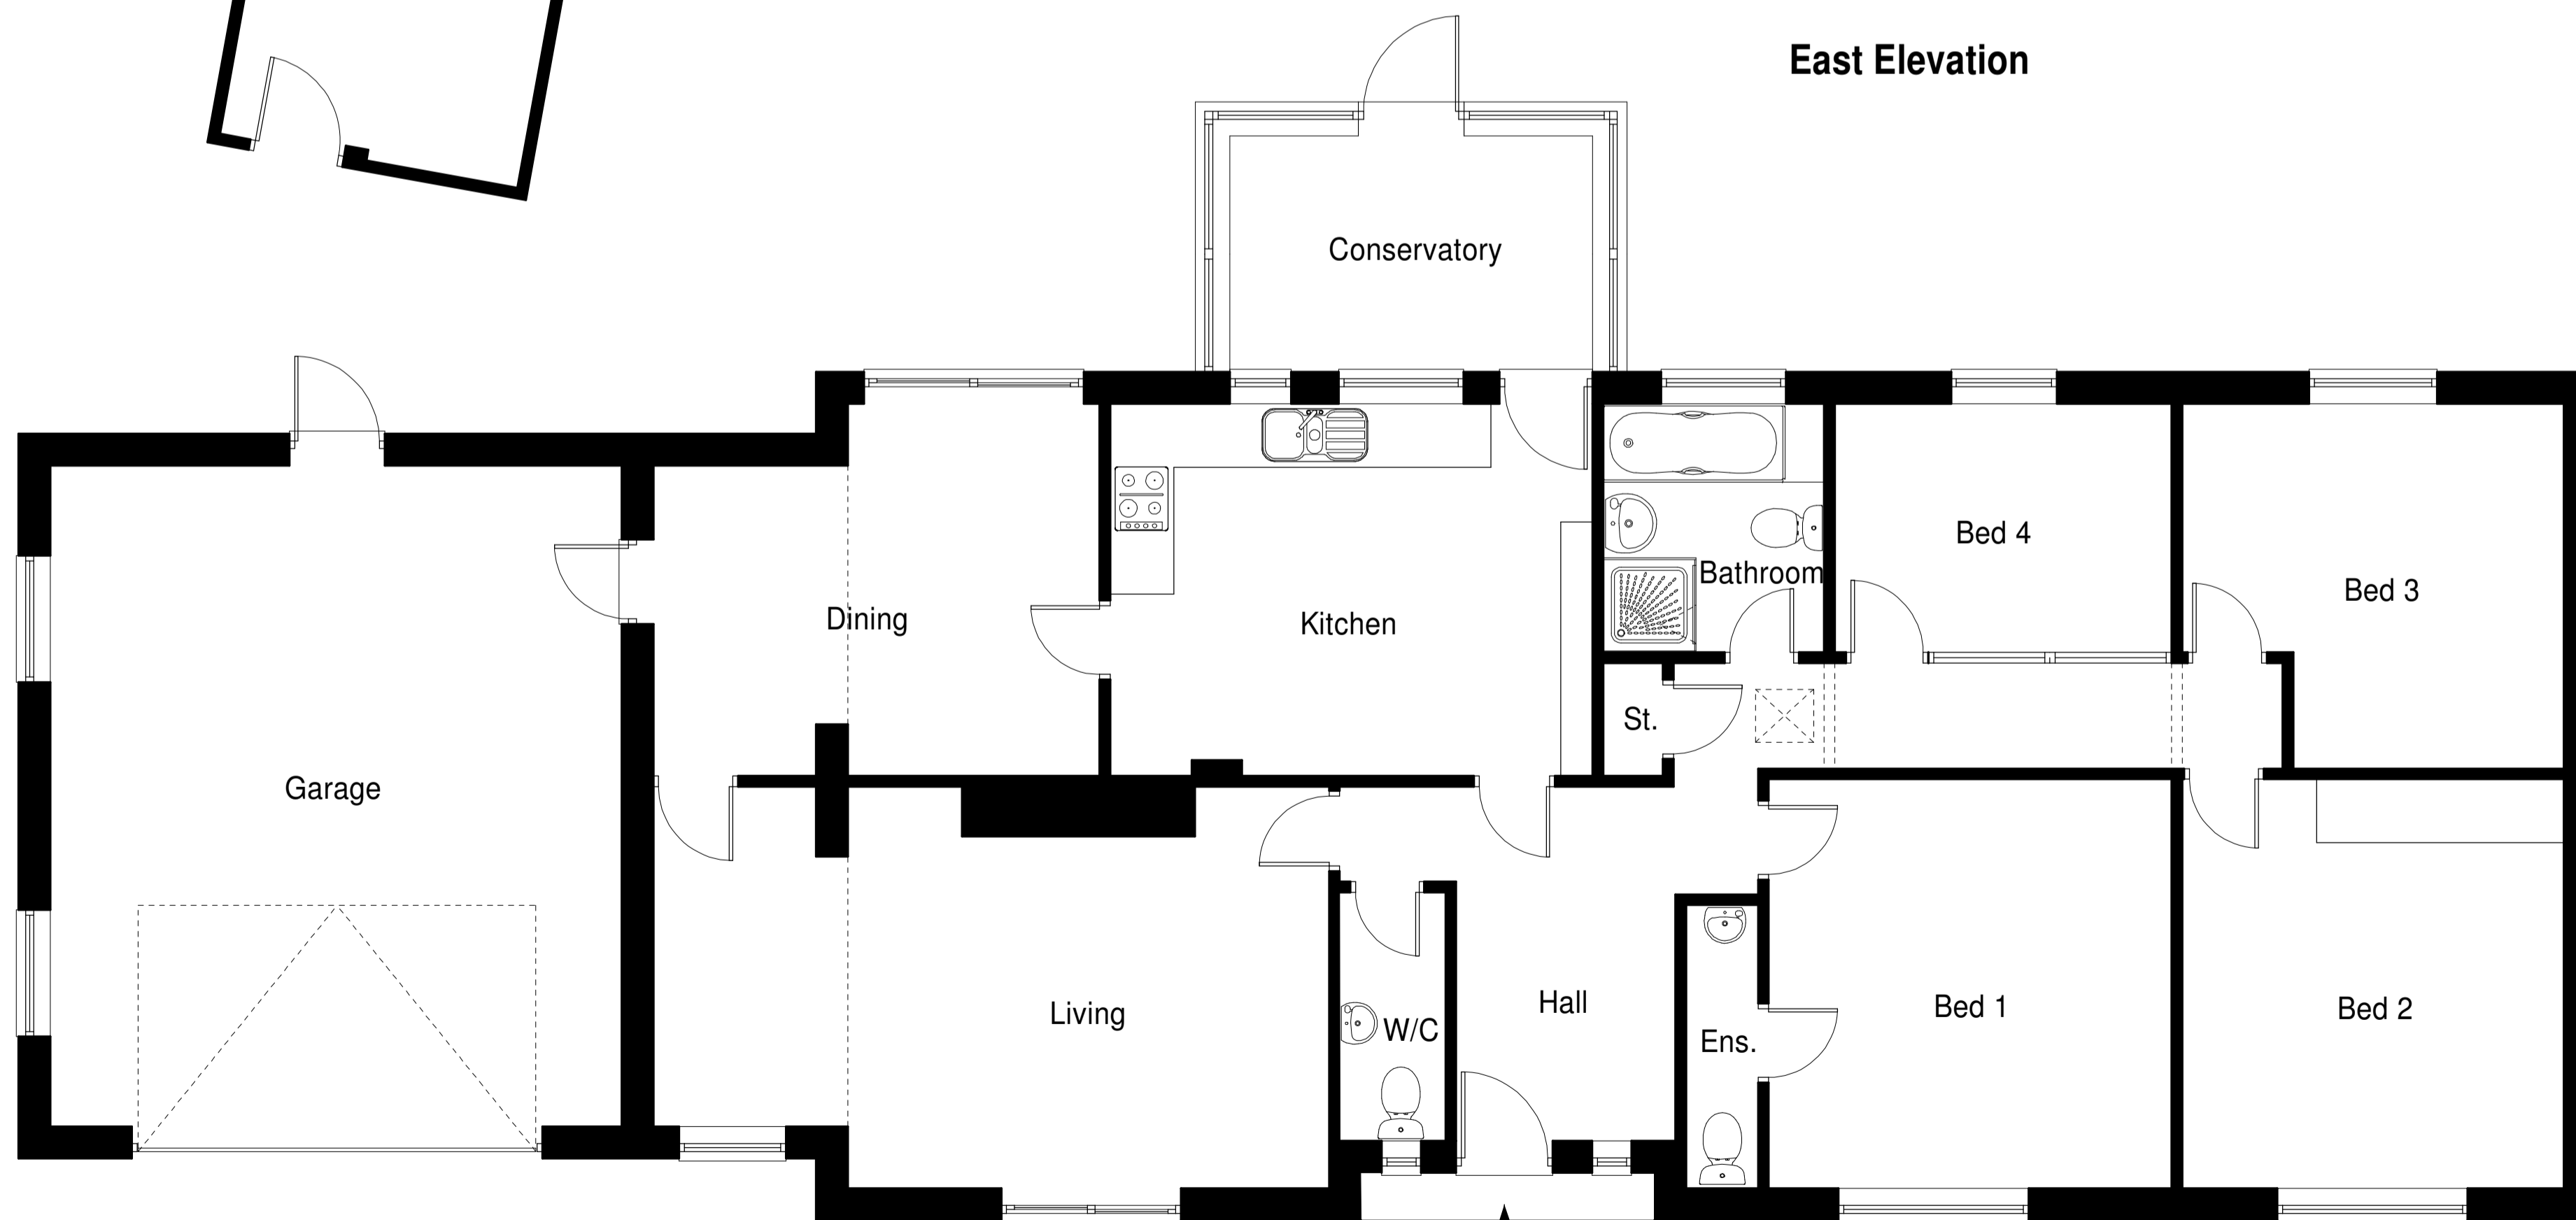

GROUND FLOOR PLAN  
 1:50

DATE	REV	DESCRIPTION	DRAWN
<b>Patrick Allen &amp; Associates Architects</b> architects@patrickallen.org.uk www.patrickallen.org.uk +44 (0)1473 620660			
Project <b>Proposed annex at:-            Jocrosse Meadow, Rags Lane, Woolpit, IP30 9SG</b>			
Client <b>Mrs Cook</b>			
Drawing Title <b>Ground Floor Plan and Elevations            As Existing</b>			
Drawing Status <b>Planning</b>			
Scale	Paper Size	Date	Drawn
1:50 / 1:100	A1	Jan 2024	AC
Drawing Number <b>4504-02A</b>			
<small>© 2024 Patrick Allen &amp; Associates Limited   Registered No: 4694261</small>			