

© This drawing and design are copyright.
 Do not scale from this drawing. Use only figured dimensions. If in doubt, ask.
 All dimensions are to be checked on site.
 Any discrepancies should be reported immediately to the Architect.




North (front) Elevation
 1:100



South (rear) Elevation




West Elevation

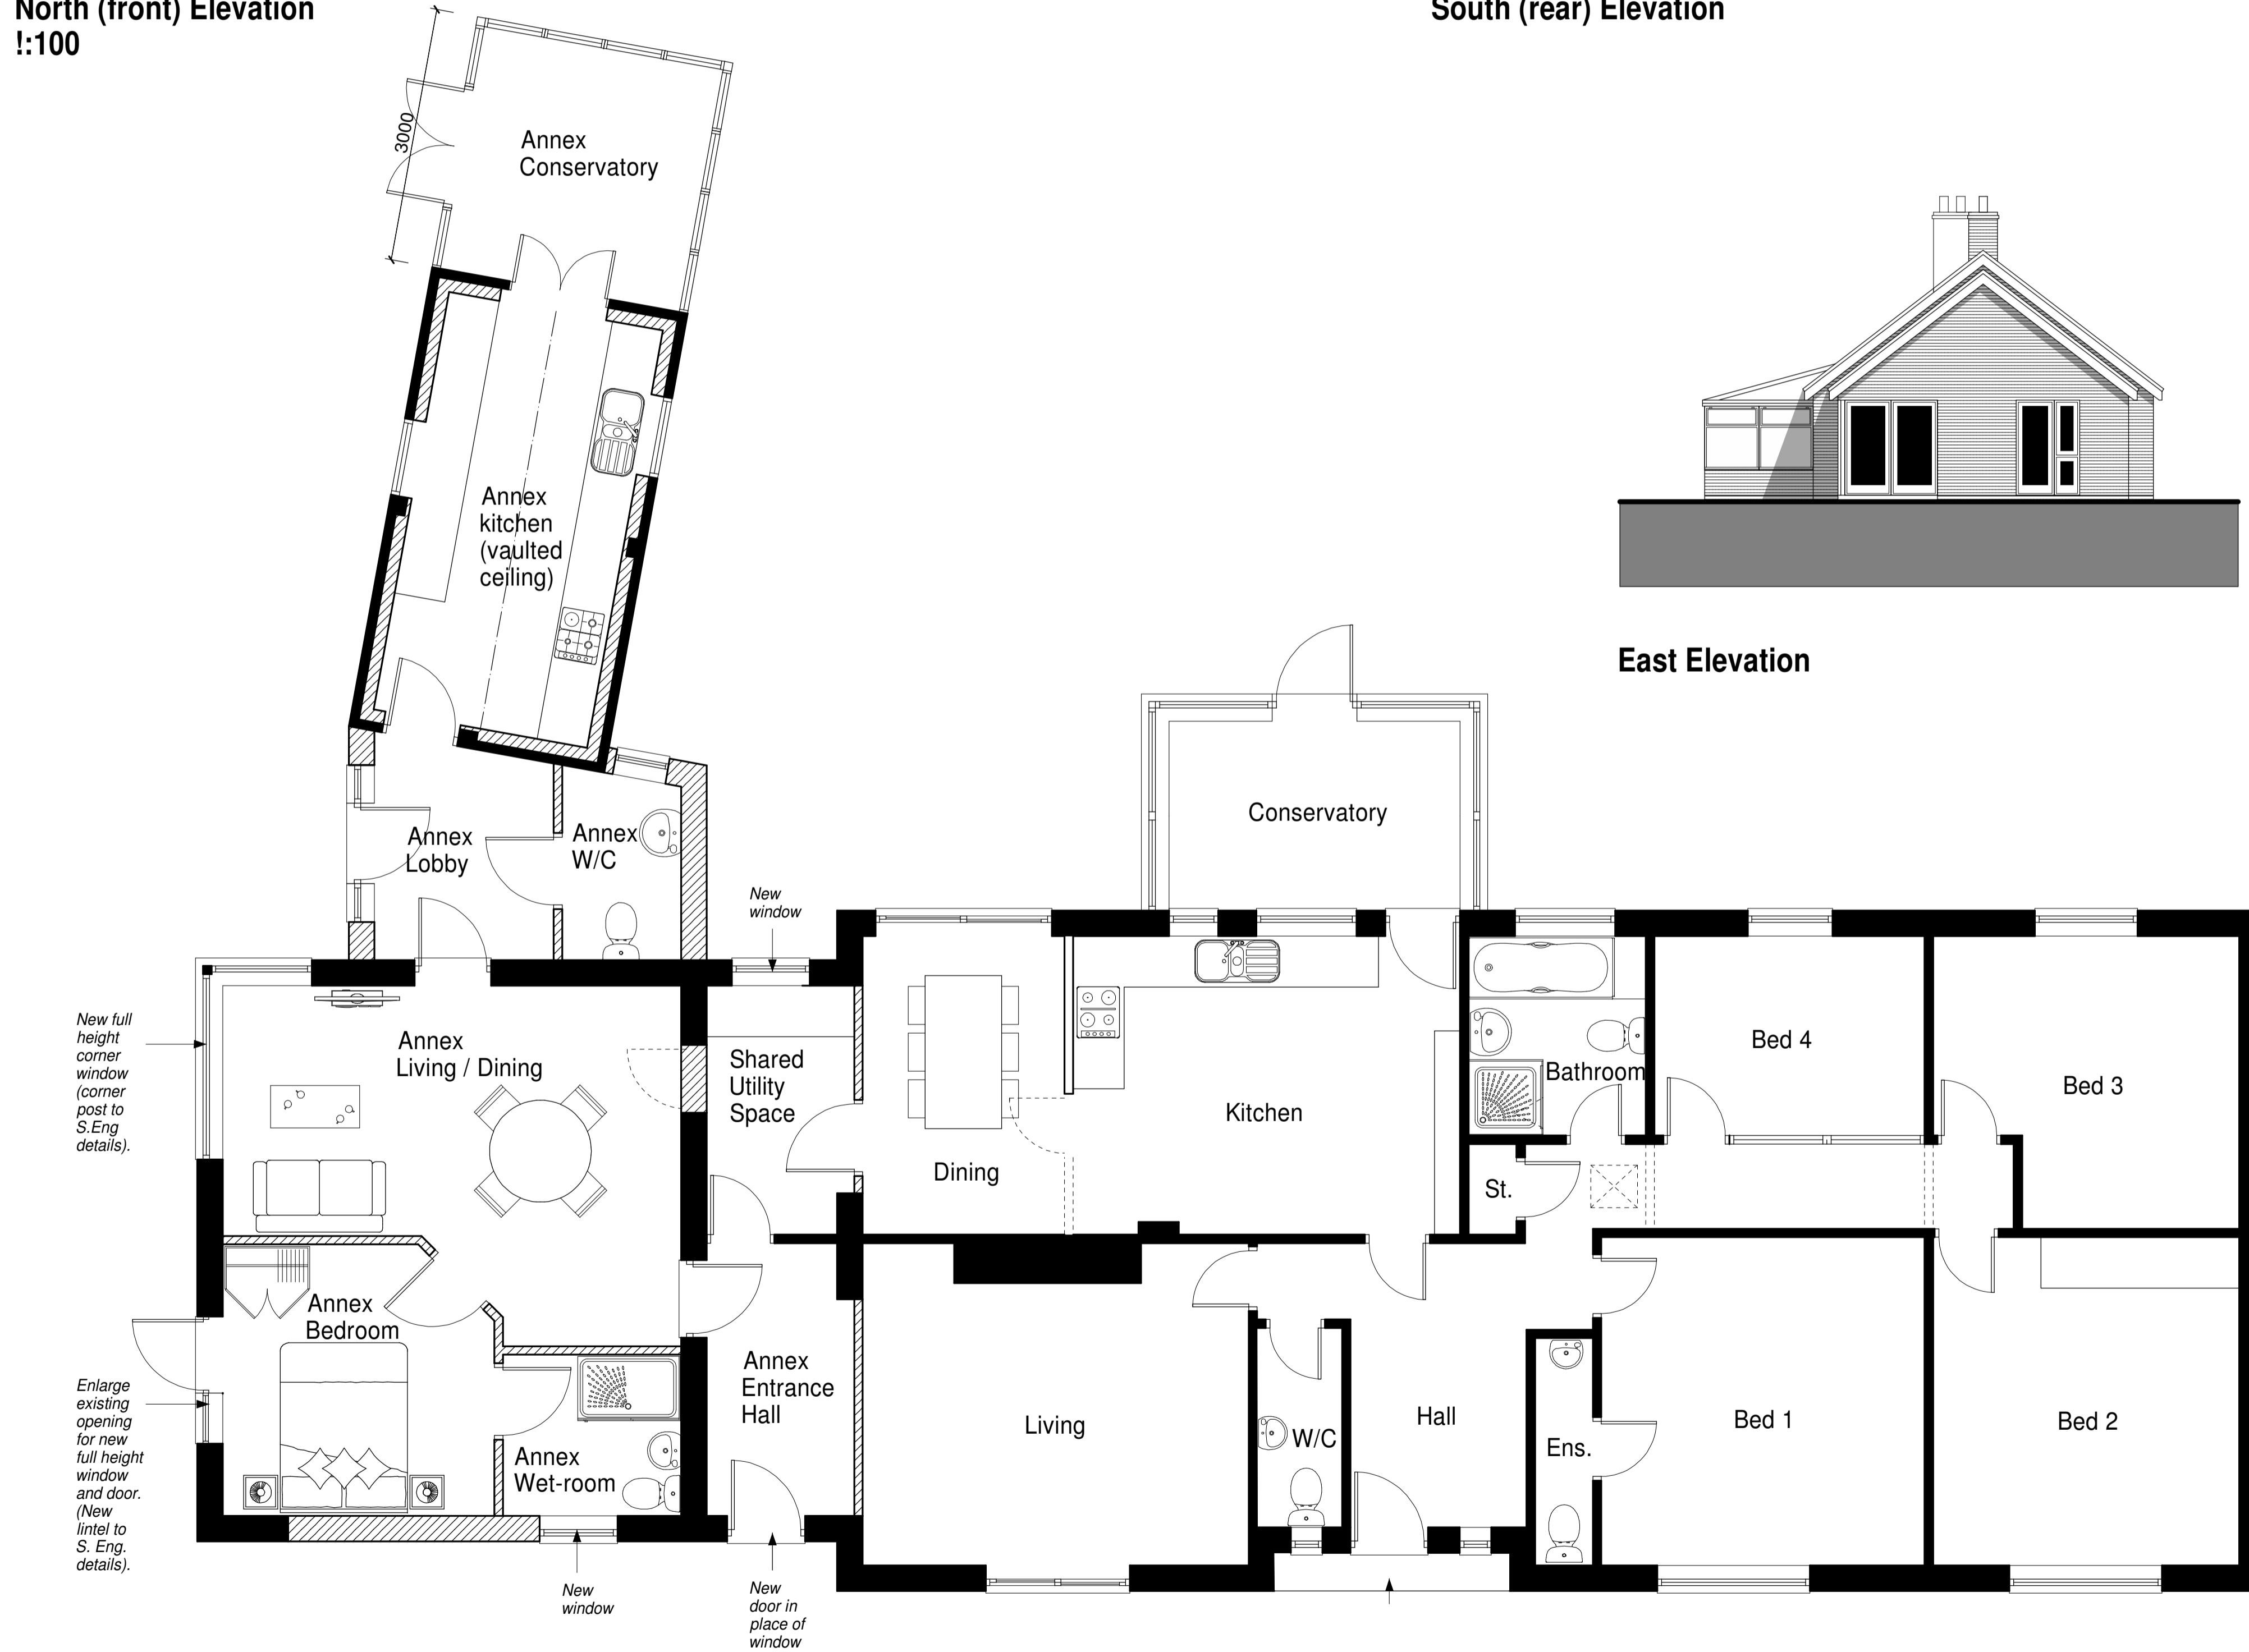


GROUND FLOOR PLAN
 1:50




East Elevation

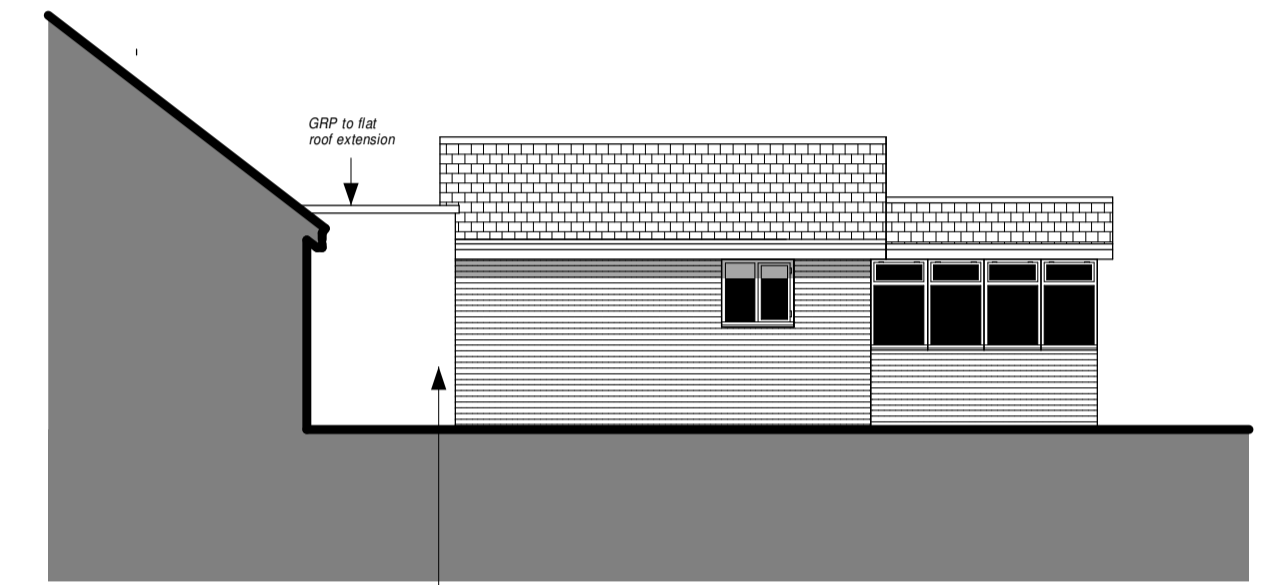

West Elevation
 (External Store)

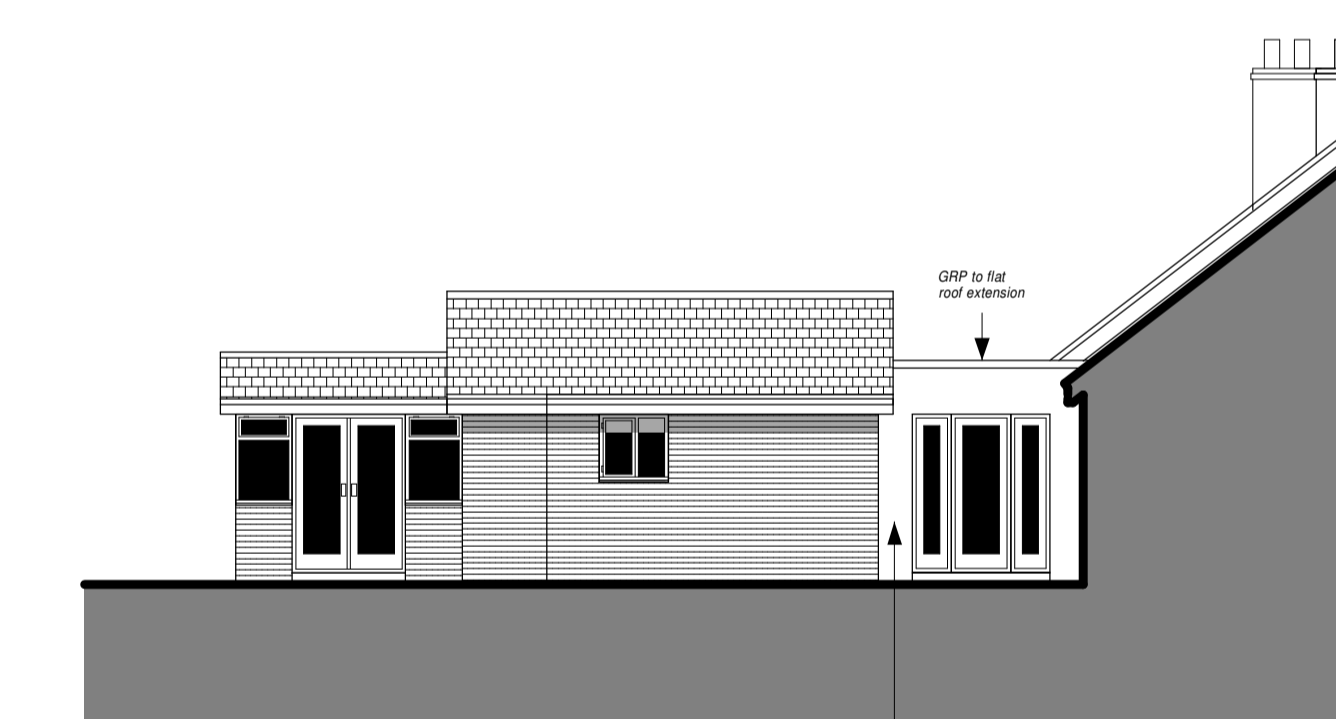

East Elevation
 (External Store)

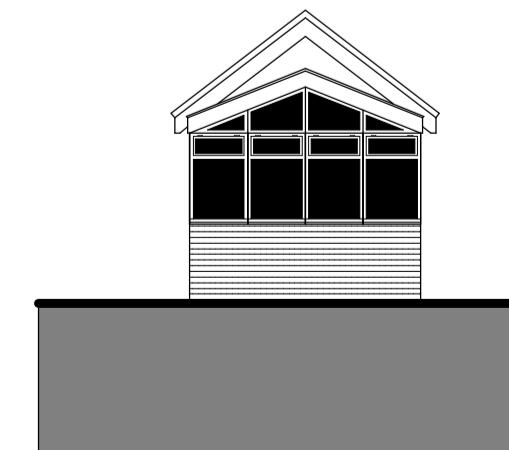

South Elevation
 (External Store)

DATE	REV	DESCRIPTION	DRAWN

Patrick Allen & Associates Architects
 architects@patrickallen.org.uk | 2 Grange Business Centre
 www.patrickallen.org.uk | Tommy Flowers Drive
 +44 (0)1473 620660 | Grange Farm
 Kesgrave, Ipswich
 Suffolk, IP5 2BY

Project
**Proposed annex at:-
 Jocrosse Meadow, Rags Lane, Woolpit, IP30 9SG**

Client
Mrs Cook

Drawing Title
**Ground Floor Plan and Elevations
 As Proposed**

Drawing Status
Planning

Scale	Paper Size	Date	Drawn
1:50 / 1:100	A1	Jan 2024	AC

Drawing Number
4504-03B

© 2024 Patrick Allen & Associates Limited | Registered No: 4694261