


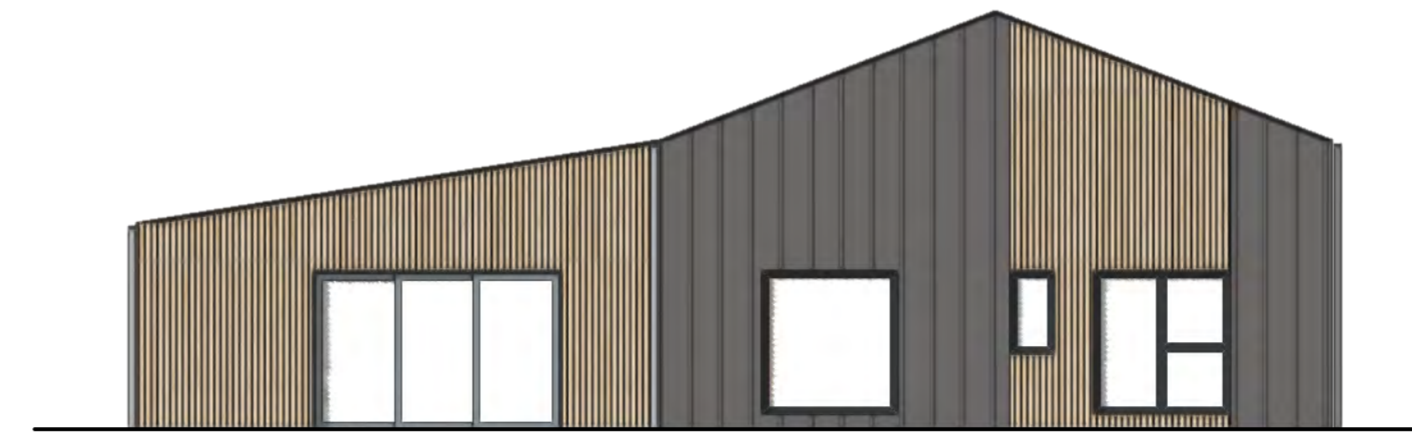

PROPOSED EAST ELEVATION
Scale: 1:100



PROPOSED SOUTH ELEVATION
Scale: 1:100



SITE KEY PLAN
1:1000




PROPOSED WEST ELEVATION
Scale: 1:100




PROPOSED NORTH ELEVATION
Scale: 1:100



CRINAN BARN BY HOLLAND GREEN
CLADDING EXAMPLES

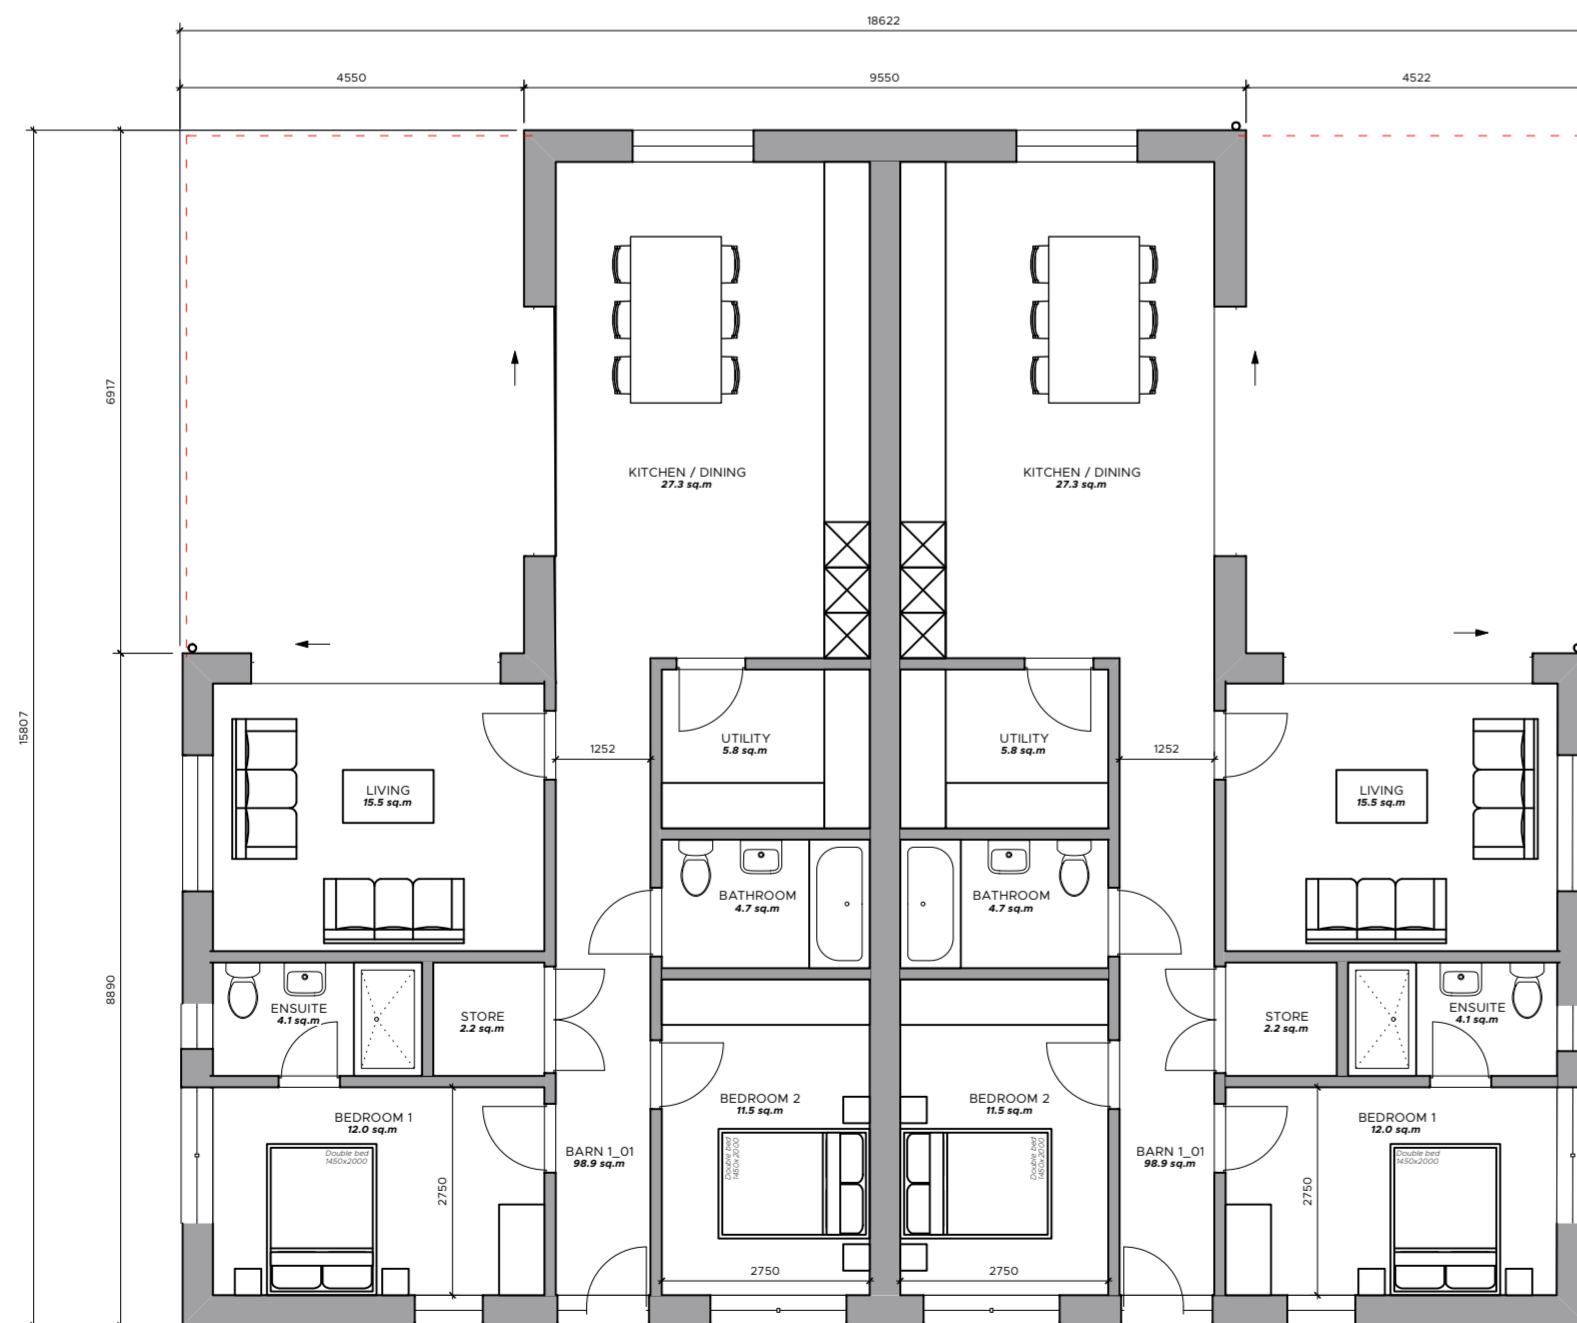

BARN 1 - PROPOSED PLAN
Scale: 1:100

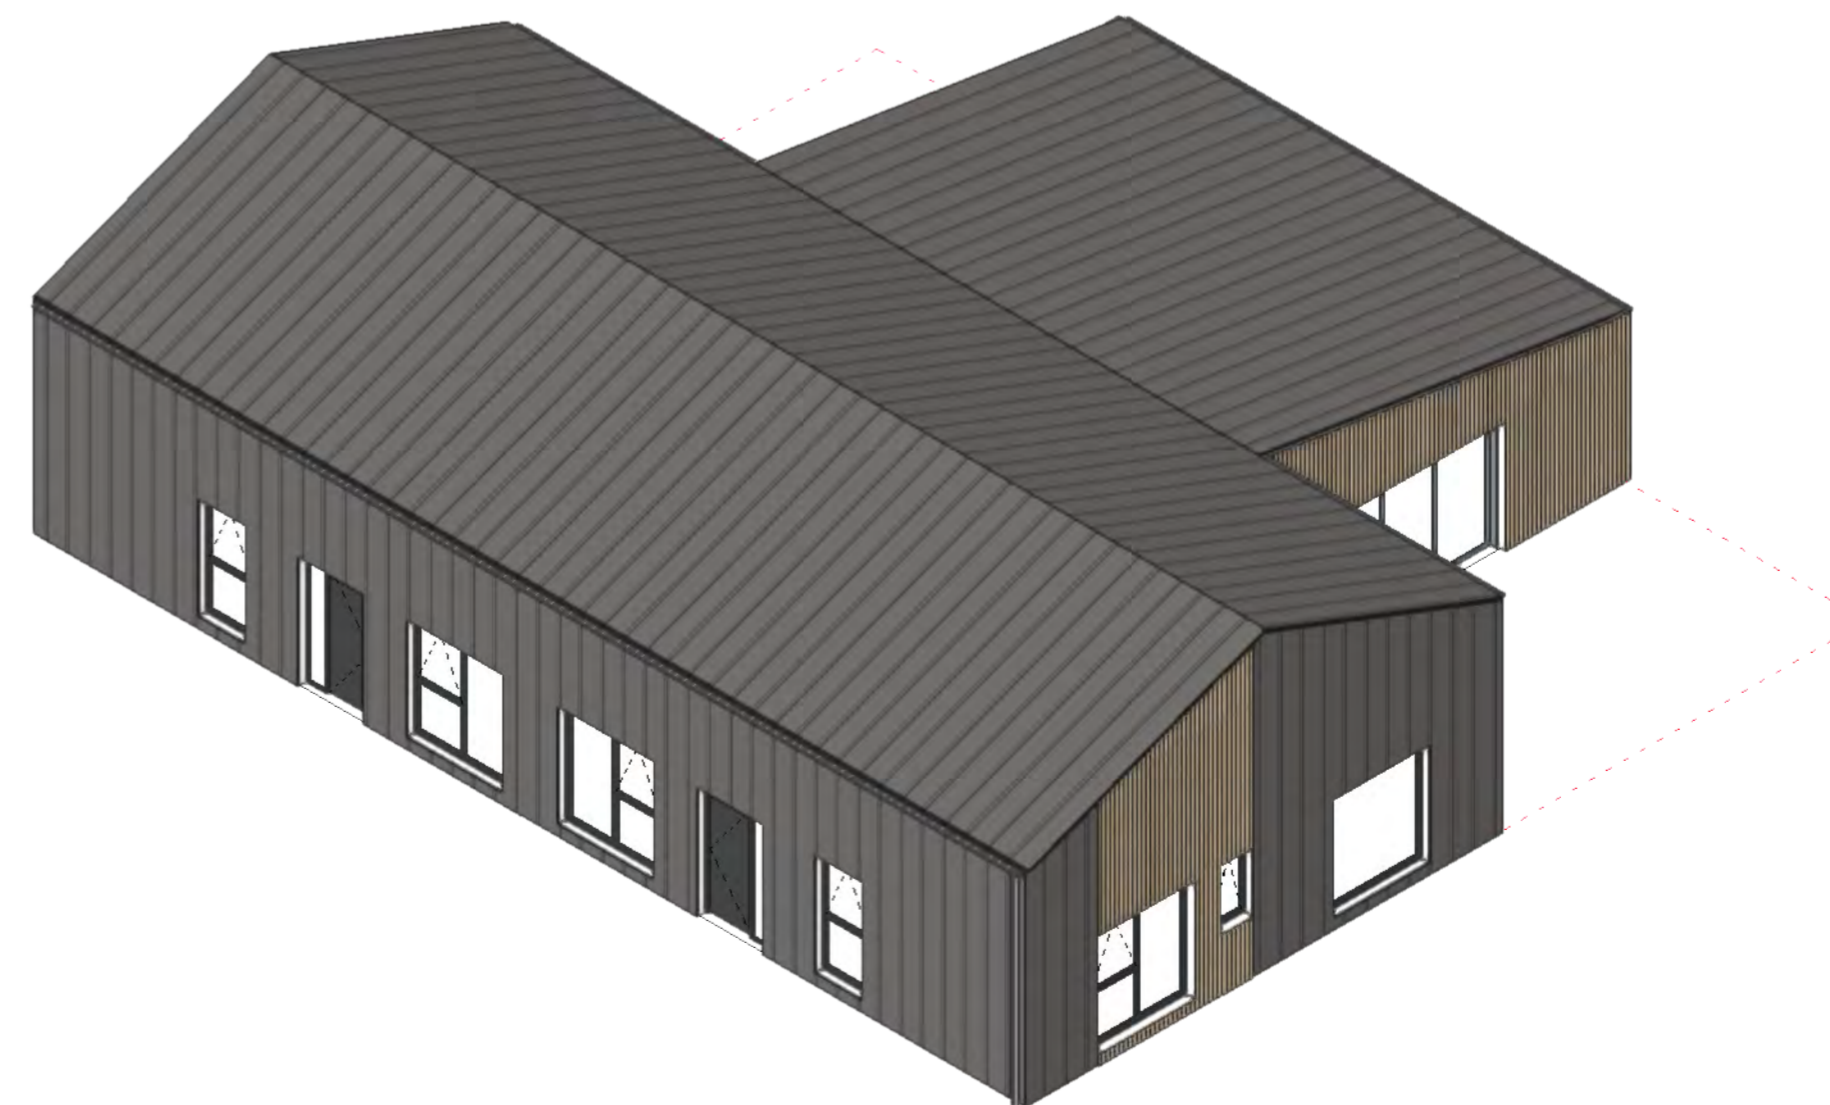

3D VIEW
Scale: 1:100

REVISION	DESCRIPTION	DATE	DRAWN	CHECK
A	Proposed elevations developed	12/12/2023	EB	CW
B	West elevation updated	05/02/2024	EB	CW

PROJECT NO: **5889** DRAWING TITLE: **PA_10** REVISION: **B**

TITLE: **PROPOSED BARN 1 - PLAN AND ELEVATIONS**

SCALE: **1:100** SHEET SIZE: **A1**

ISSUE DATE: **28/11/2023**

AUTHOR: **EB** CHECK: **CW**

PROJECT: **Proposed Class Q Residential Development
Rookery Farm, Haughey Green
Stowmarket, Suffolk IP14 3RR**

CLIENT: **Mr I. Robinson**

STATUS: **PLANNING**

GIA

Barn 1 - 01 98.9m²
Barn 1 - 02 98.9m²

Total Barn 1 (small units) 197.8m²



Market: Ipswich / Hadleigh / Ipswich / Suffolk / IP7 5DN
T / 01473 827992 E / enquiries@wv-architects.co.uk
Do not scale from drawing, work to figured dimensions only.
Copyright © Wincer Kievenaar Architects Limited
5889_PA_Barns.vwx