



PROPOSED EAST ELEVATION  
Scale: 1:100

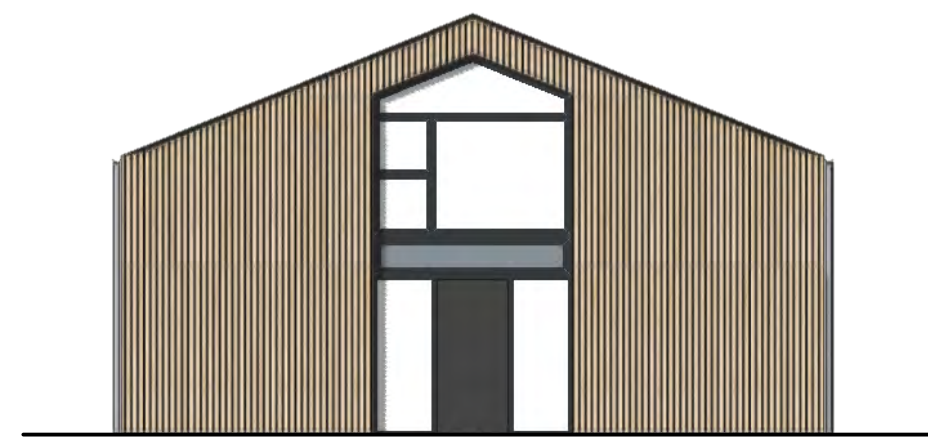


PROPOSED SOUTH ELEVATION  
Scale: 1:100

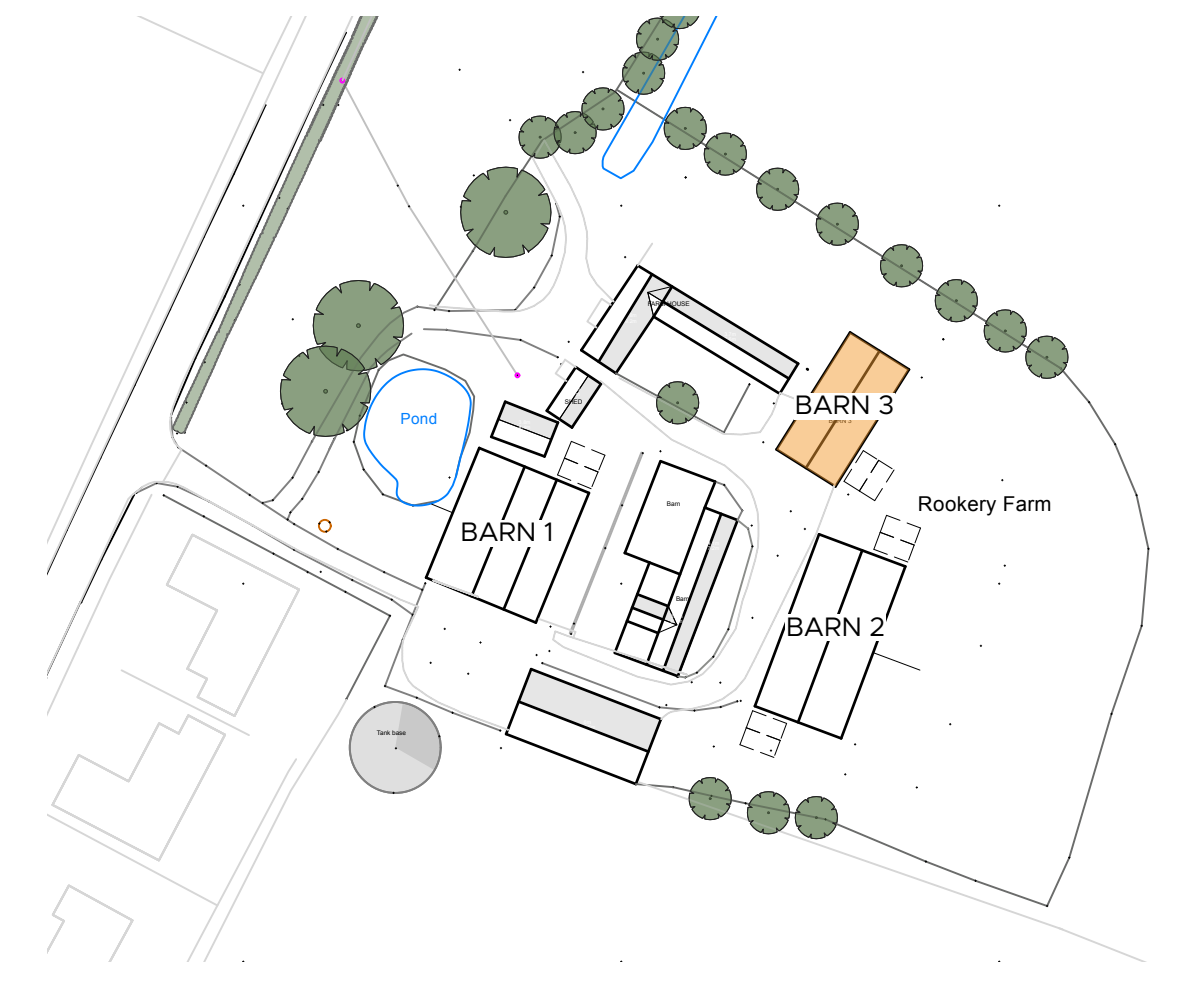


SITE KEY PLAN  
1:1000




PROPOSED WEST ELEVATION  
Scale: 1:100

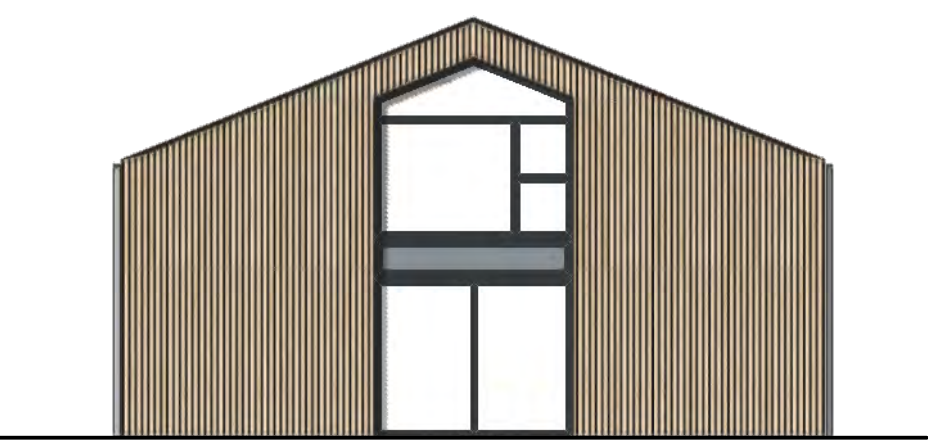


PROPOSED NORTH ELEVATION  
Scale: 1:100

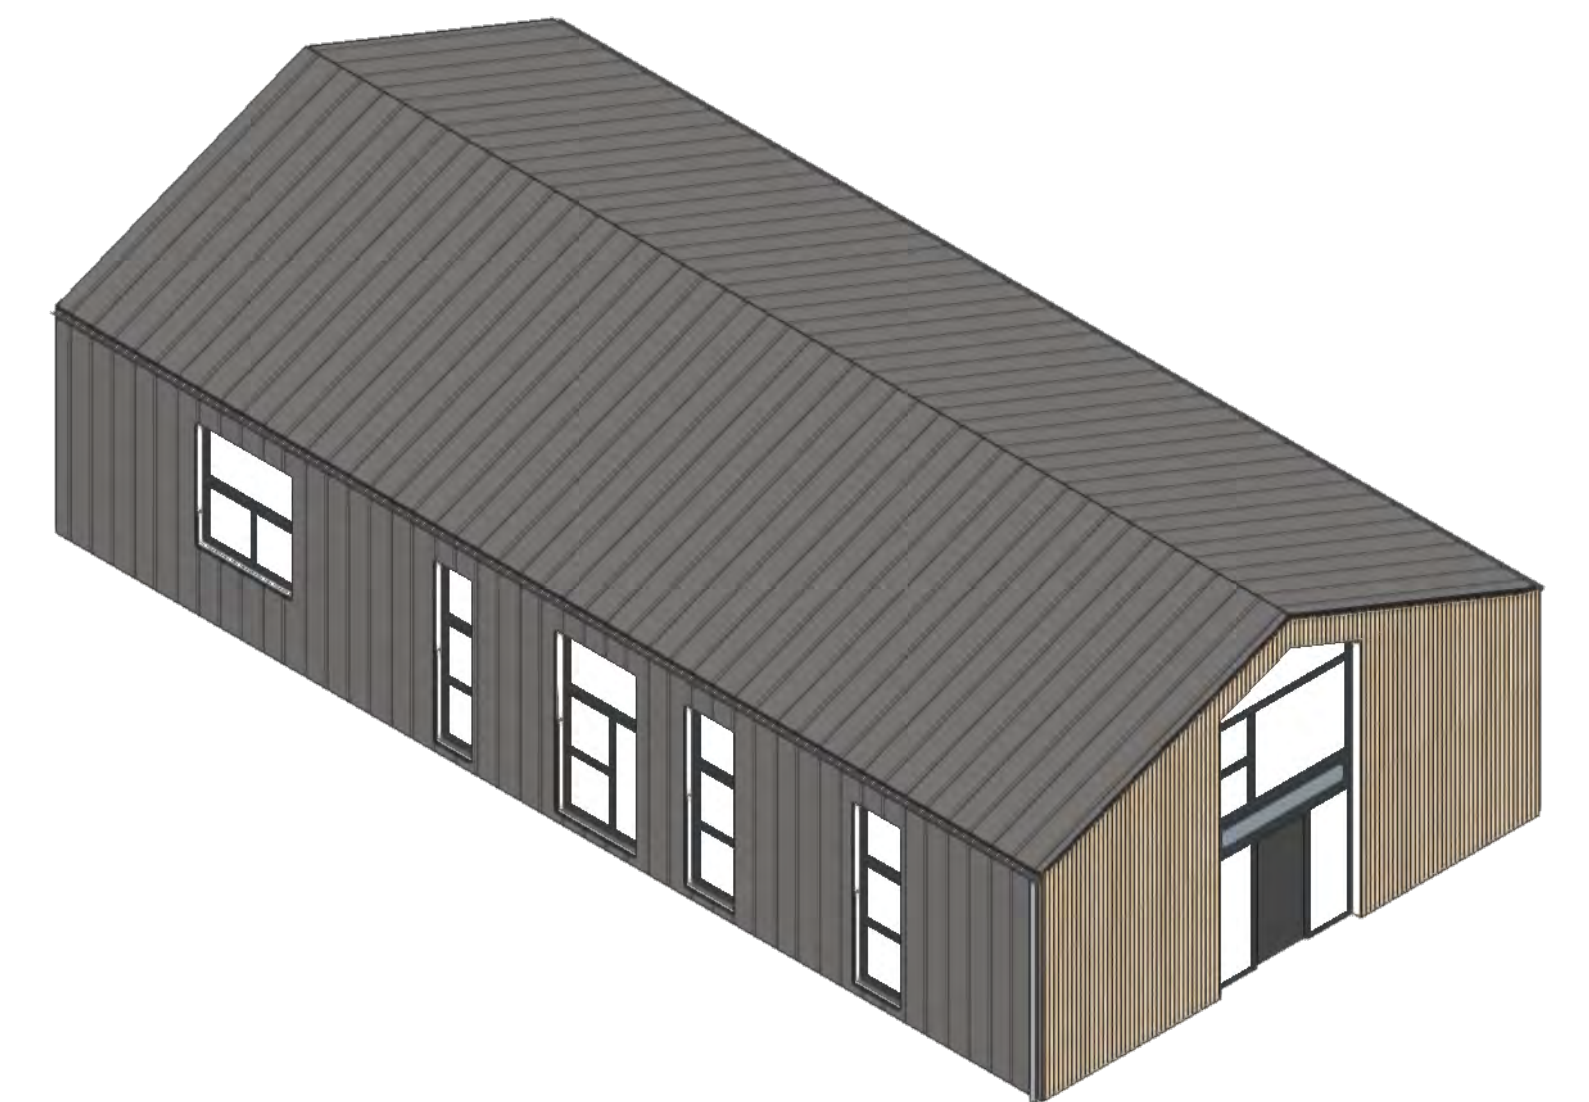

BARN 3 - 3D VIEW  
Scale: 1:100

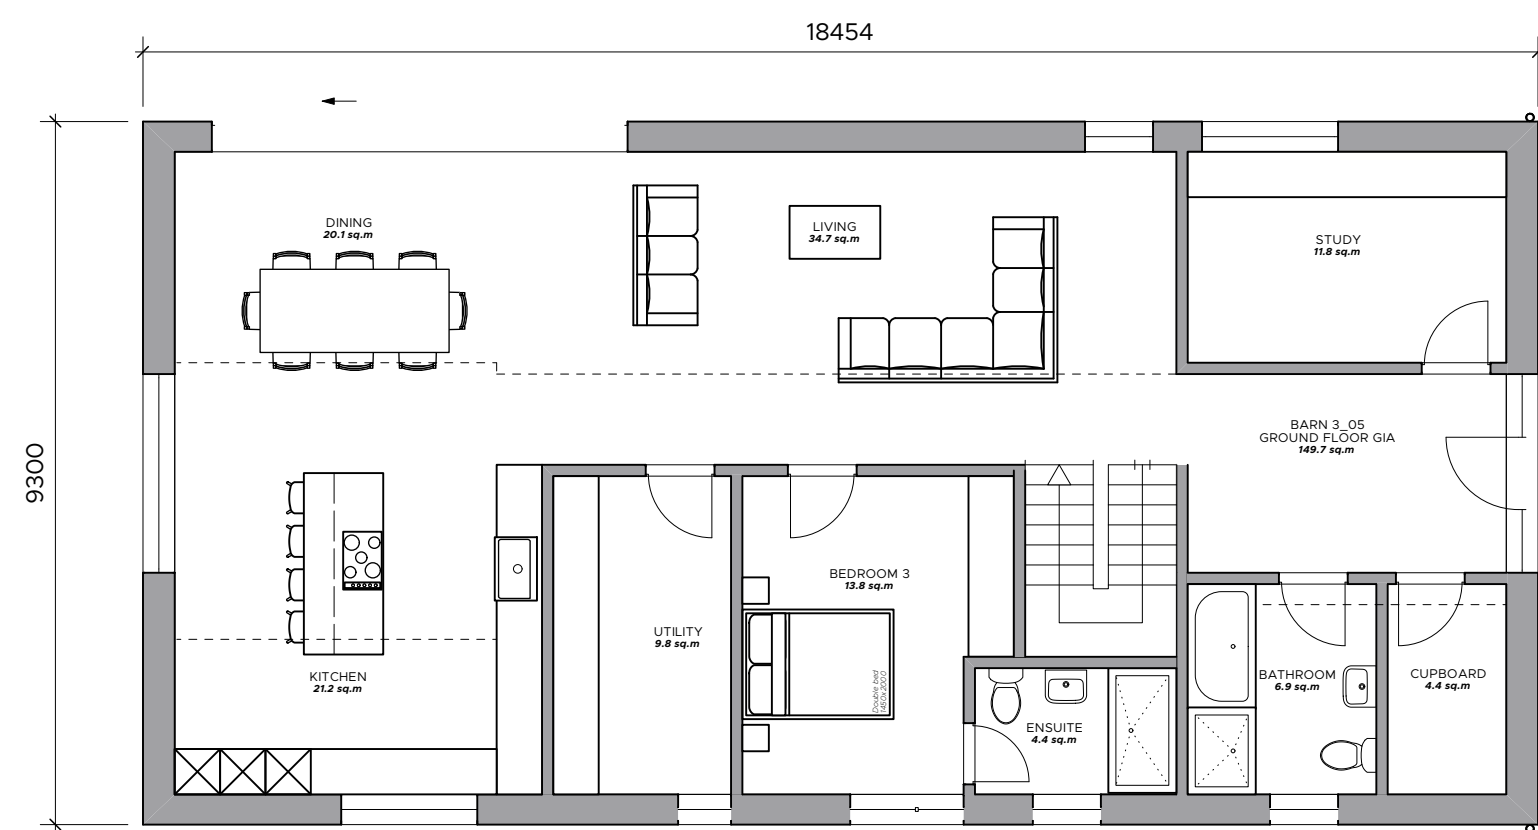

GROUND FLOOR

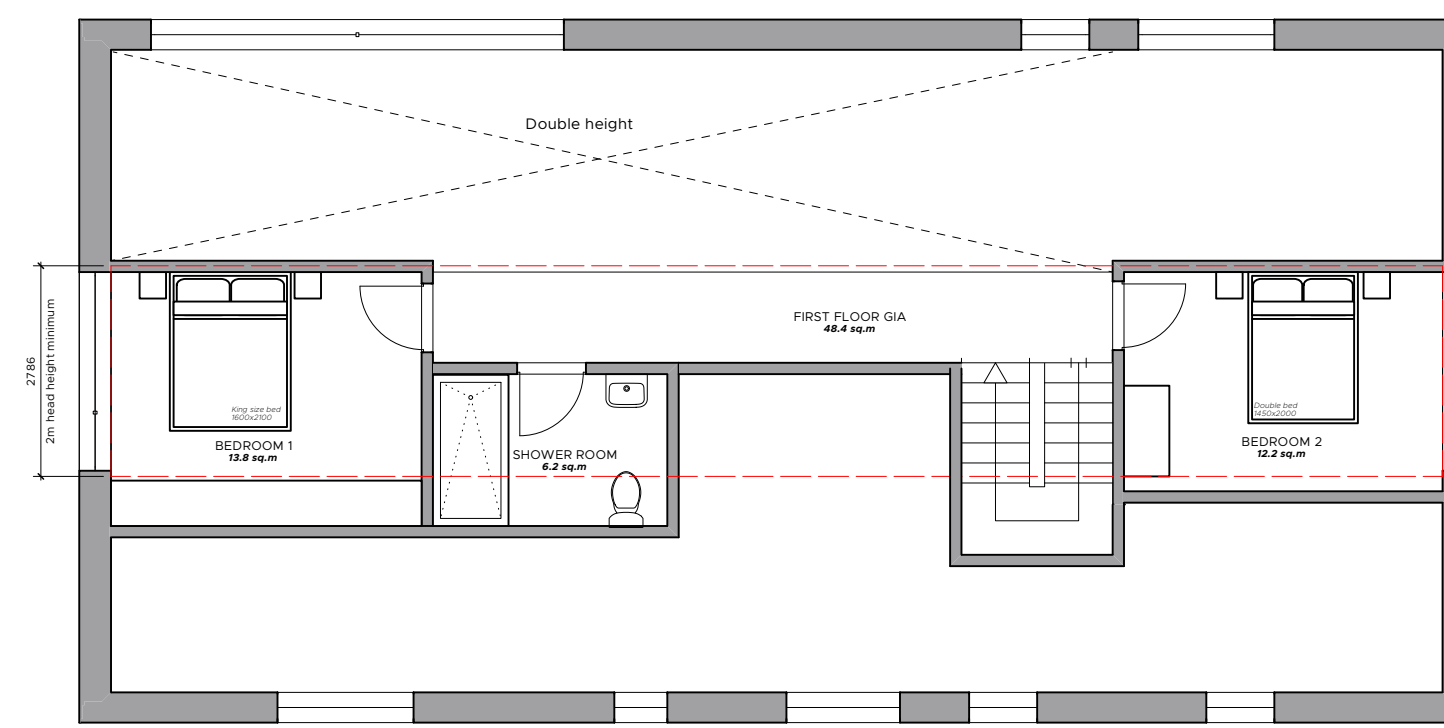

FIRST FLOOR

GIA

Barn 3 - 05:  
Ground Floor 149.7m<sup>2</sup>  
First Floor 48.4m<sup>2</sup>

Total Barn 3 198.1m<sup>2</sup>

REVISION	DESCRIPTION	DATE	DRAWN	CHECK
A	Proposed elevations developed	12/12/2023	EB	CW
B	First floor area reduced	05/02/2024	EB	CW

**5889** | **PA\_12** | **B**

TITLE: PROPOSED BARN 3 - PLAN AND ELEVATIONS

SCALE: 1:100 | SHEET SIZE: A1

ISSUE DATE: 28/11/2023

AUTHOR: EB | CHECK: CW

PROJECT: Proposed Class O Residential Development  
Rookery Farm, Haughley Green  
Stowmarket, Suffolk IP14 3RR

CLIENT: Mr I. Robinson

STATUS: PLANNING



Wincer Kieveaar  
Overheidswaarschuwing  
Market Place / Hadleigh / Ipswich / Suffolk / IP7 5DN  
T / 01473 827992 | E / enquiries@wv-architects.co.uk  
Do not scale from drawing, work to figured dimensions only.  
Copyright © Wincer Kieveaar Architects Limited  
5889\_PA\_Barns.vwx