



FRONT ELEVATION AS EXISTING

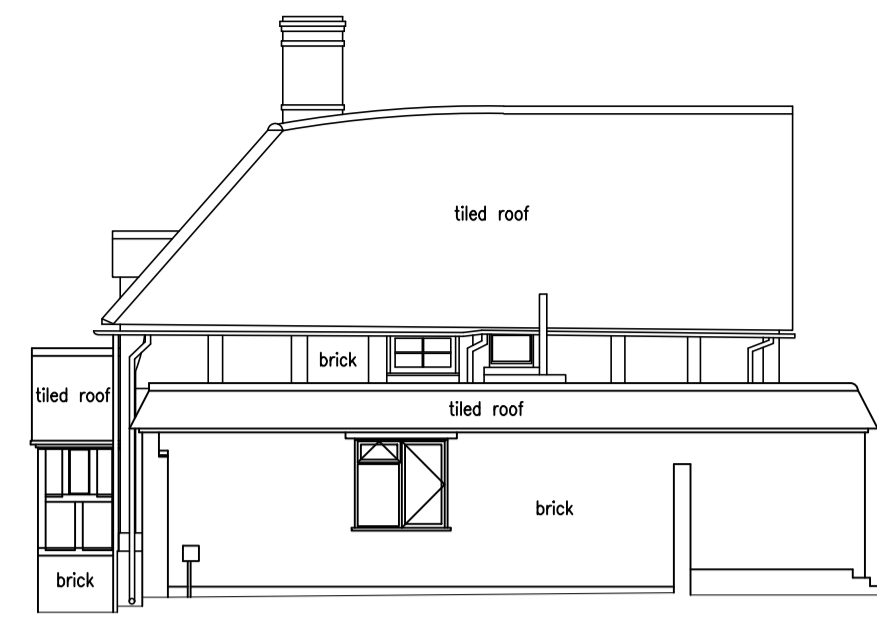

SIDE ELEVATION AS EXISTING




FRONT ELEVATION AS PROPOSED

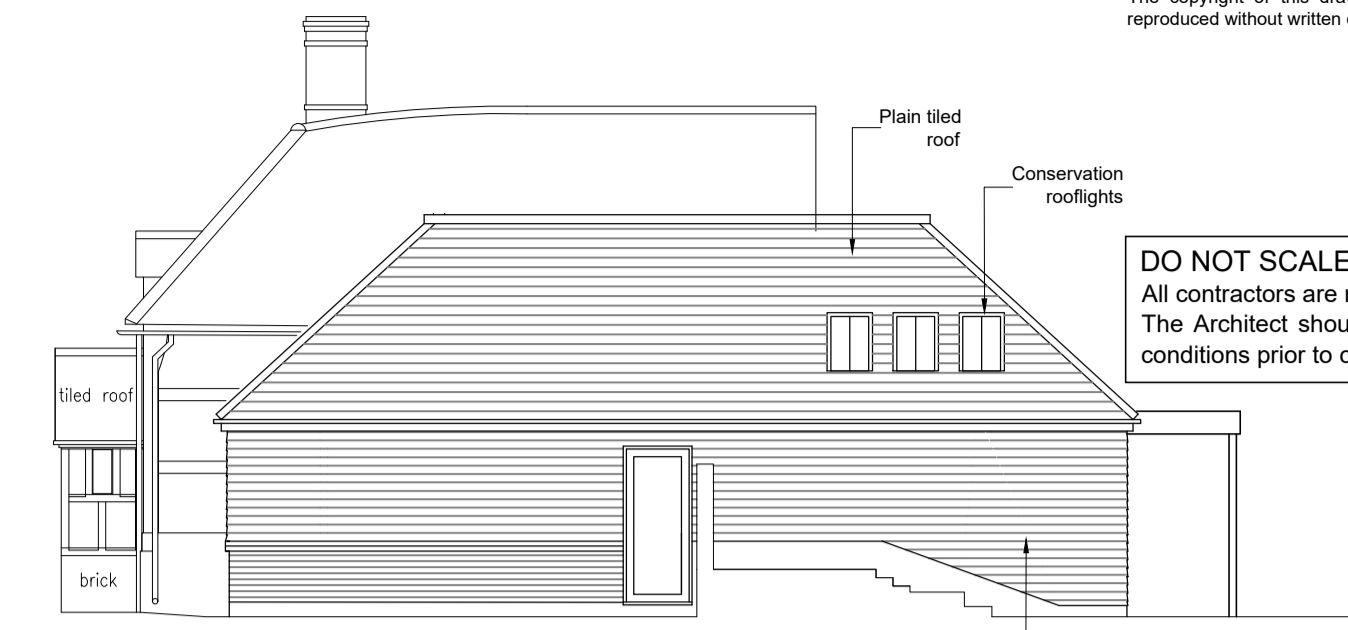


SIDE ELEVATION AS PROPOSED


DO NOT SCALE OFF THIS DRAWING:
All contractors are responsible for taking and checking dimensions on site. The Architect should be notified of any variations between drawing & site conditions prior to commencement.

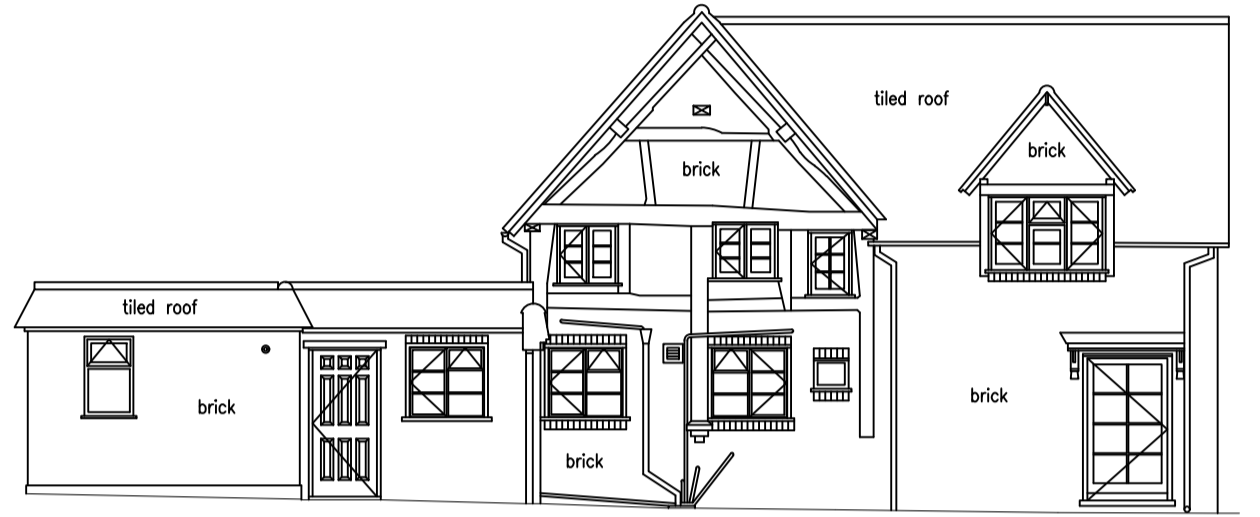

REAR ELEVATION AS EXISTING

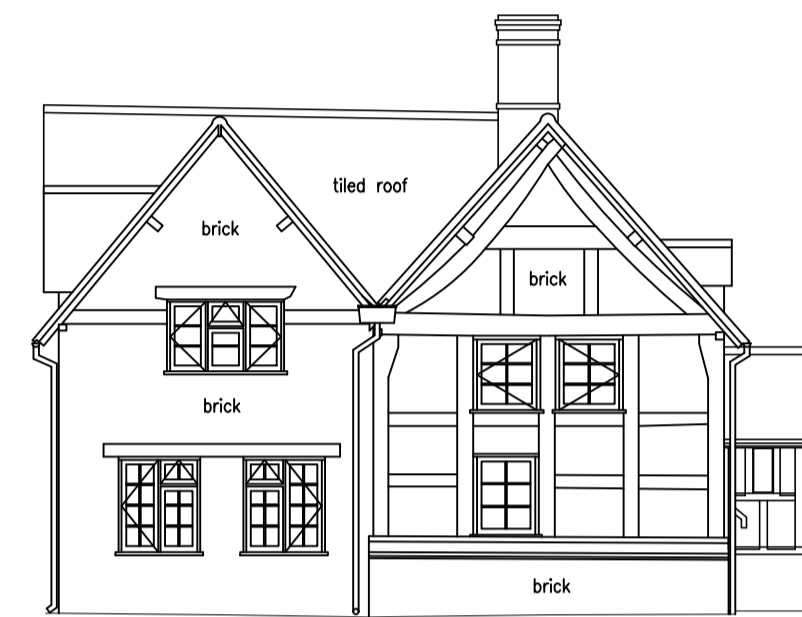



SIDE ELEVATION AS EXISTING

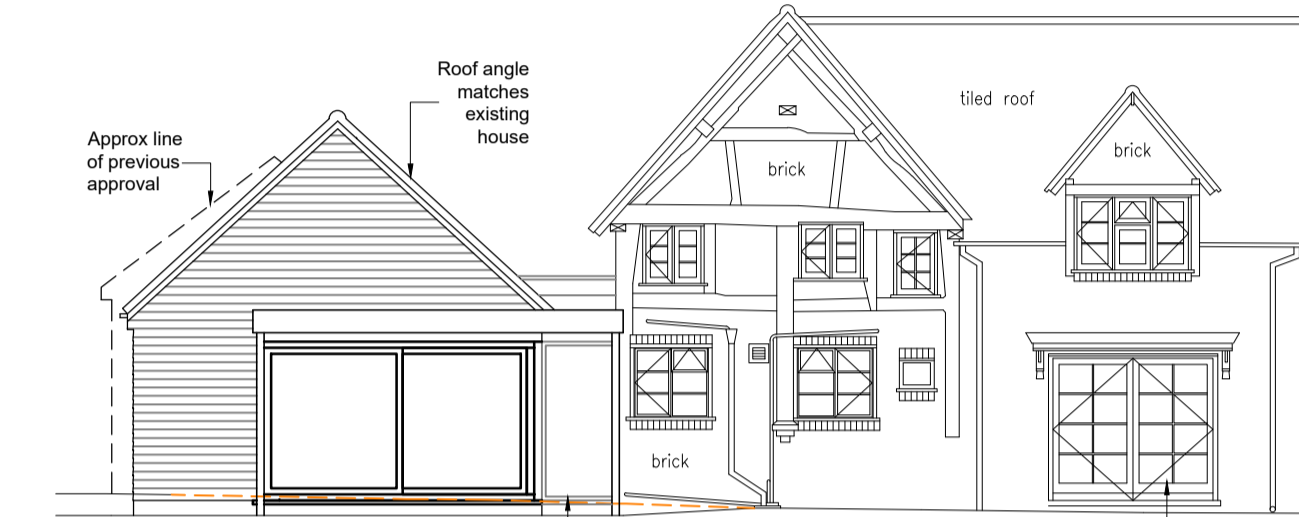


REAR ELEVATION AS PROPOSED




SIDE ELEVATION AS PROPOSED

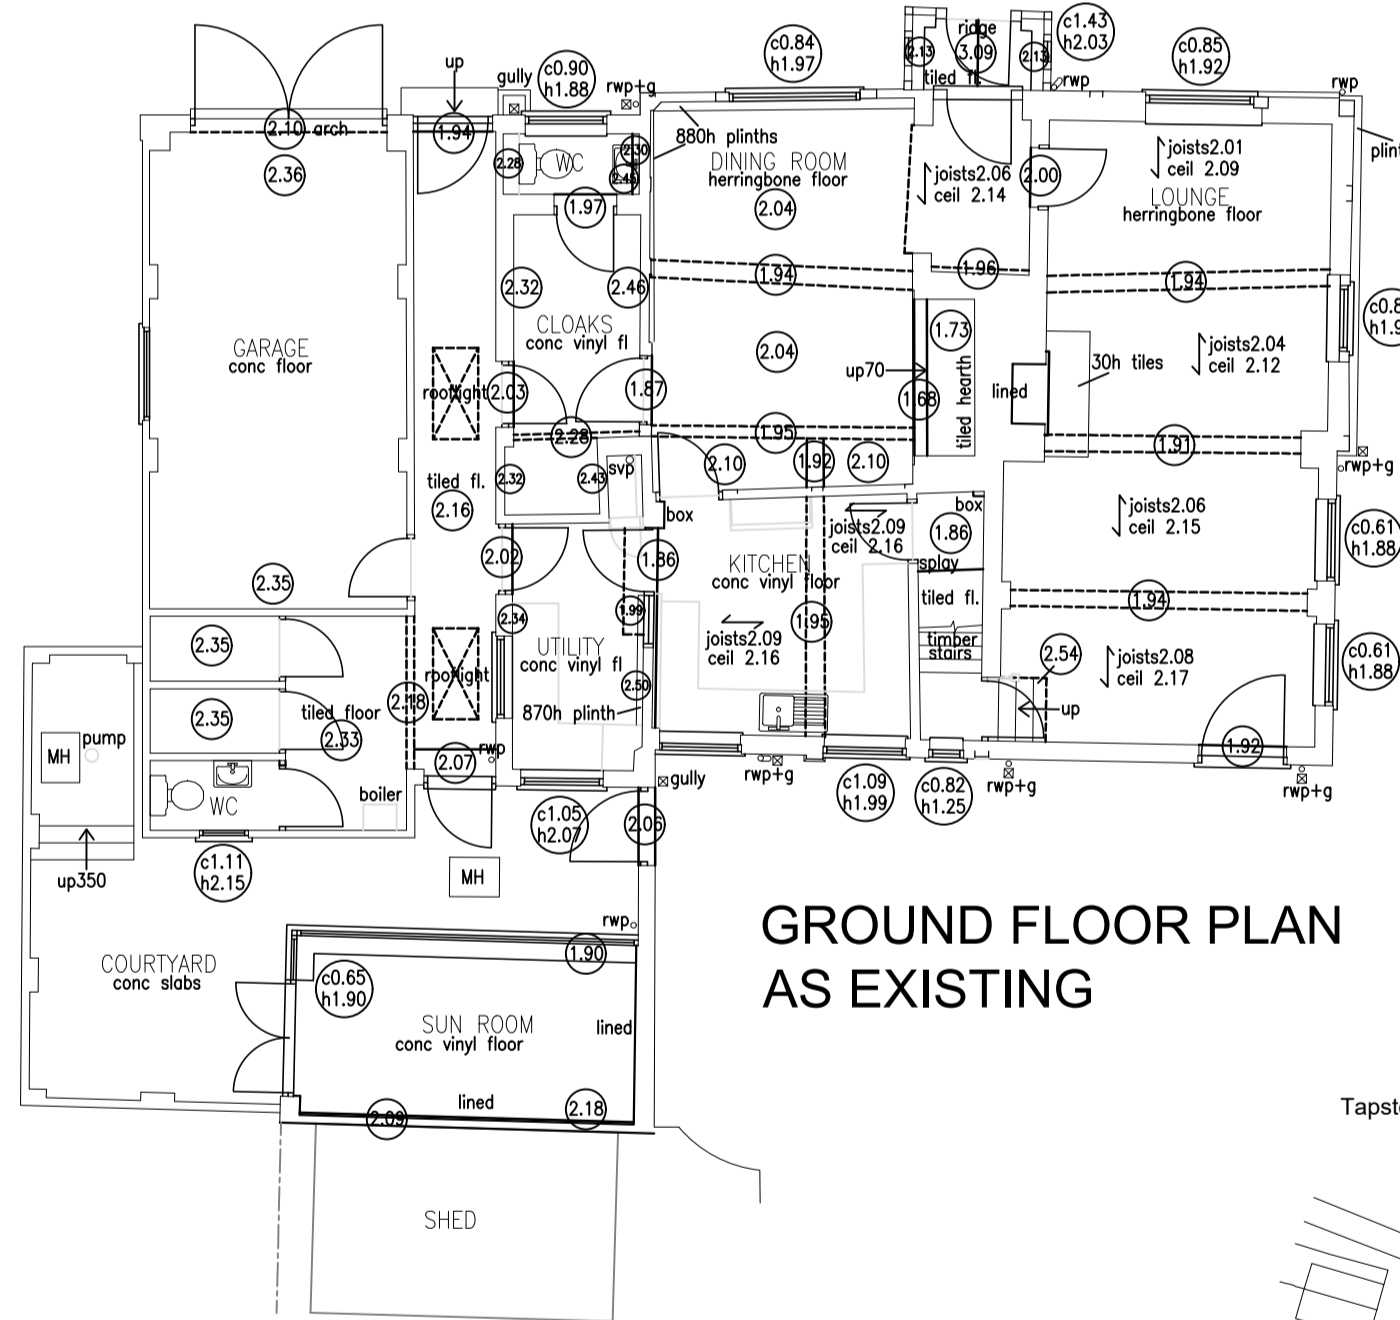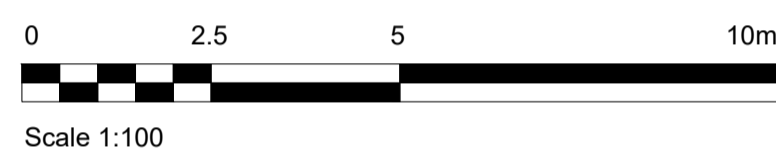


GROUND FLOOR PLAN AS EXISTING

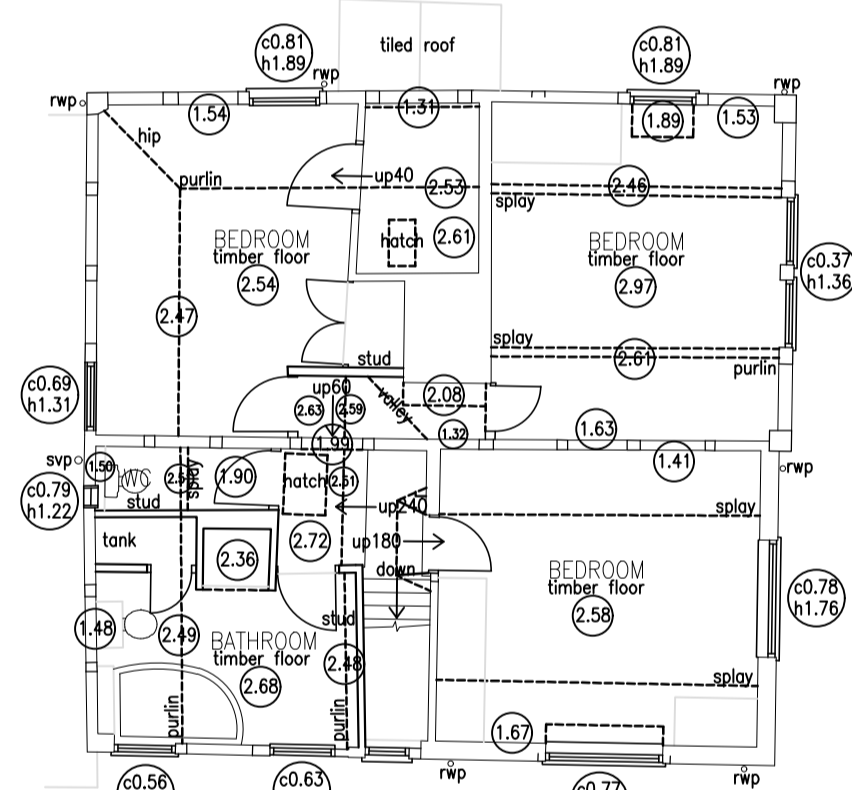

FIRST FLOOR PLAN AS EXISTING

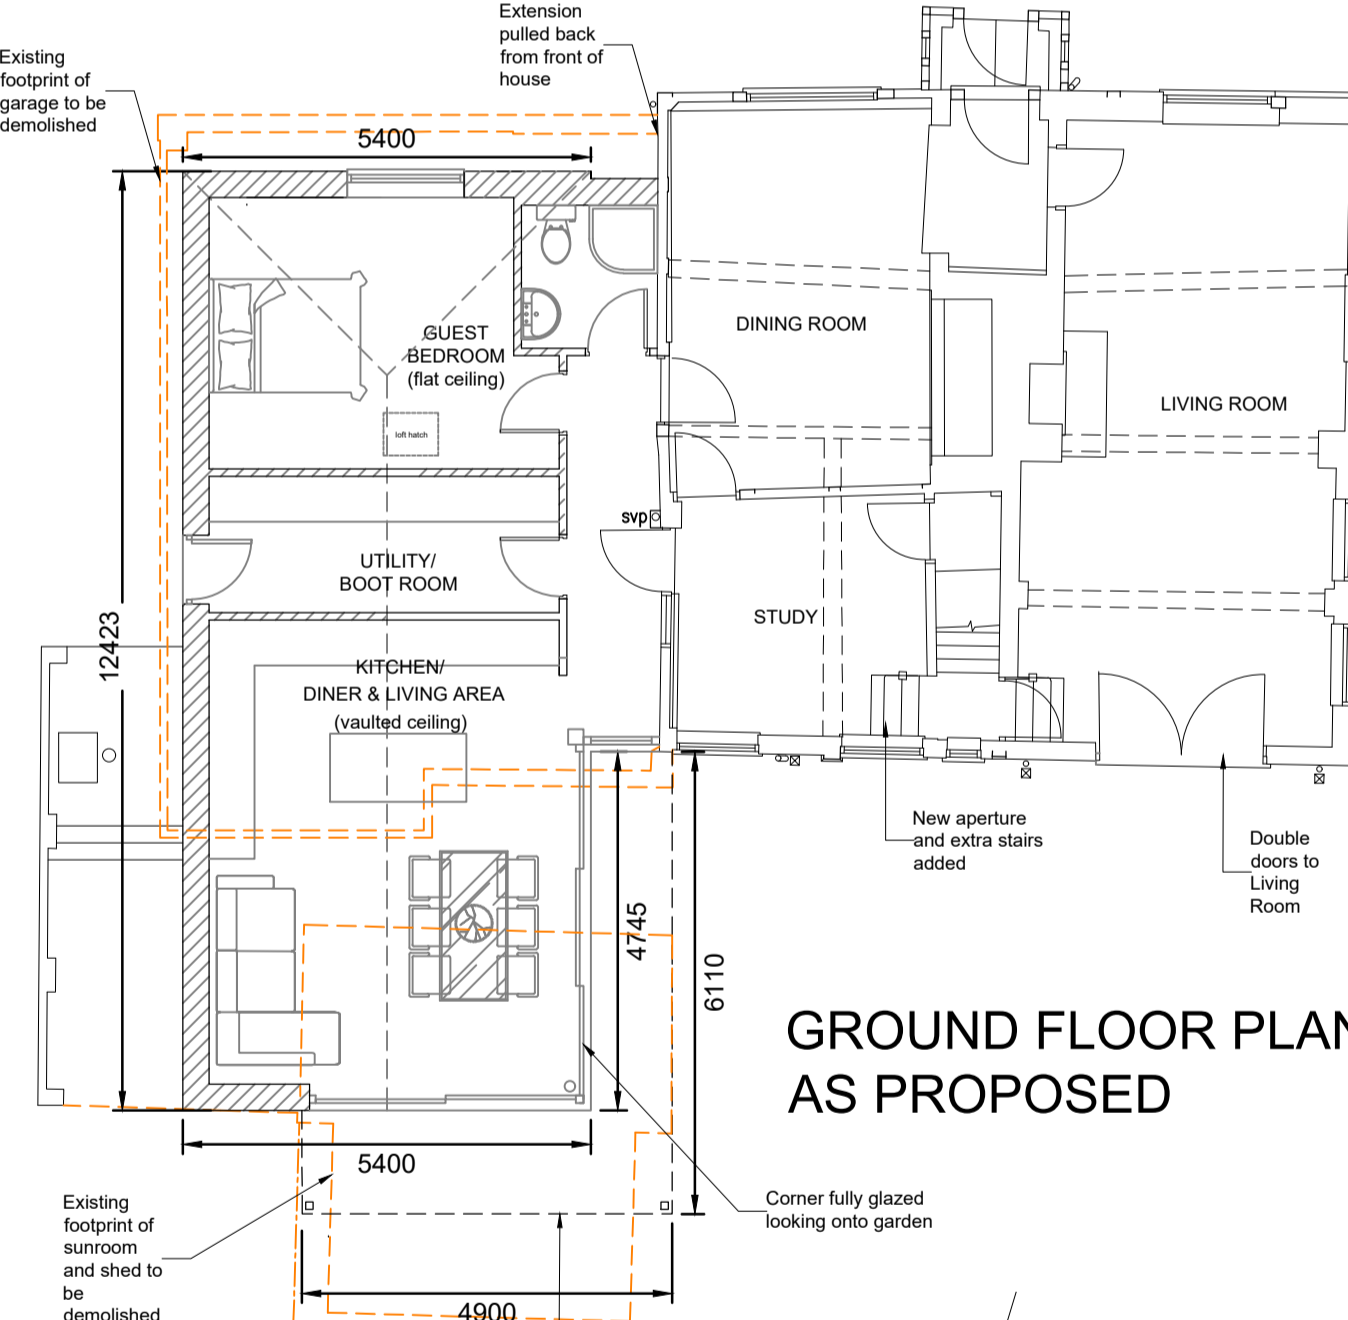


GROUND FLOOR PLAN AS PROPOSED

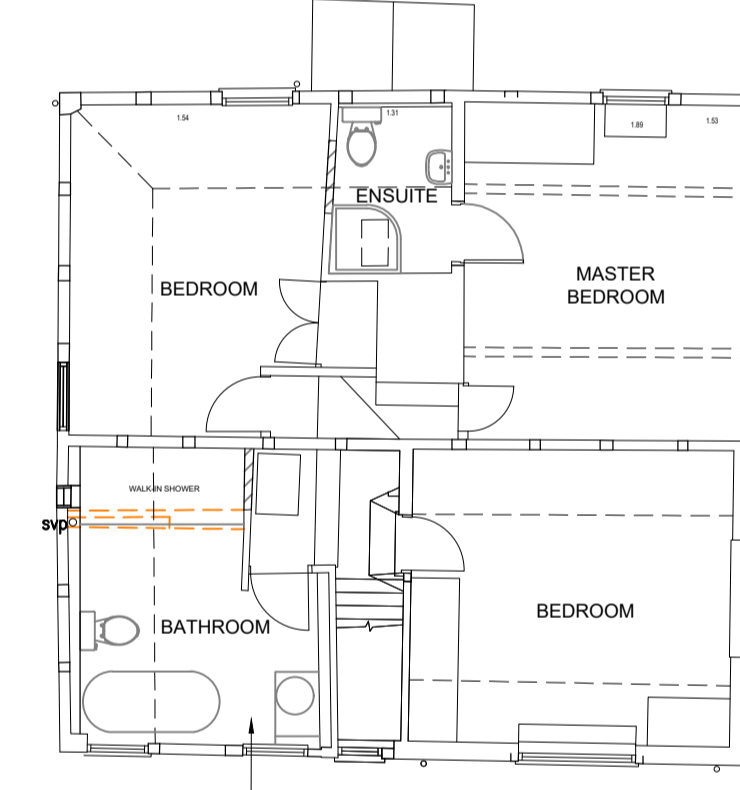


FIRST FLOOR PLAN AS PROPOSED

| | | | | | |
|------------------|-------------|------|---|---|---|
| REV BY | CHK DETAILS | DATE | D | M | Y |
| CLIENT & PROJECT | | | | | |

- Original - 176sqm
- Existing - 248.7sqm (+41%)
- Previously approved - 244sqm (+38%)
- Proposed - 239sqm (+36%)

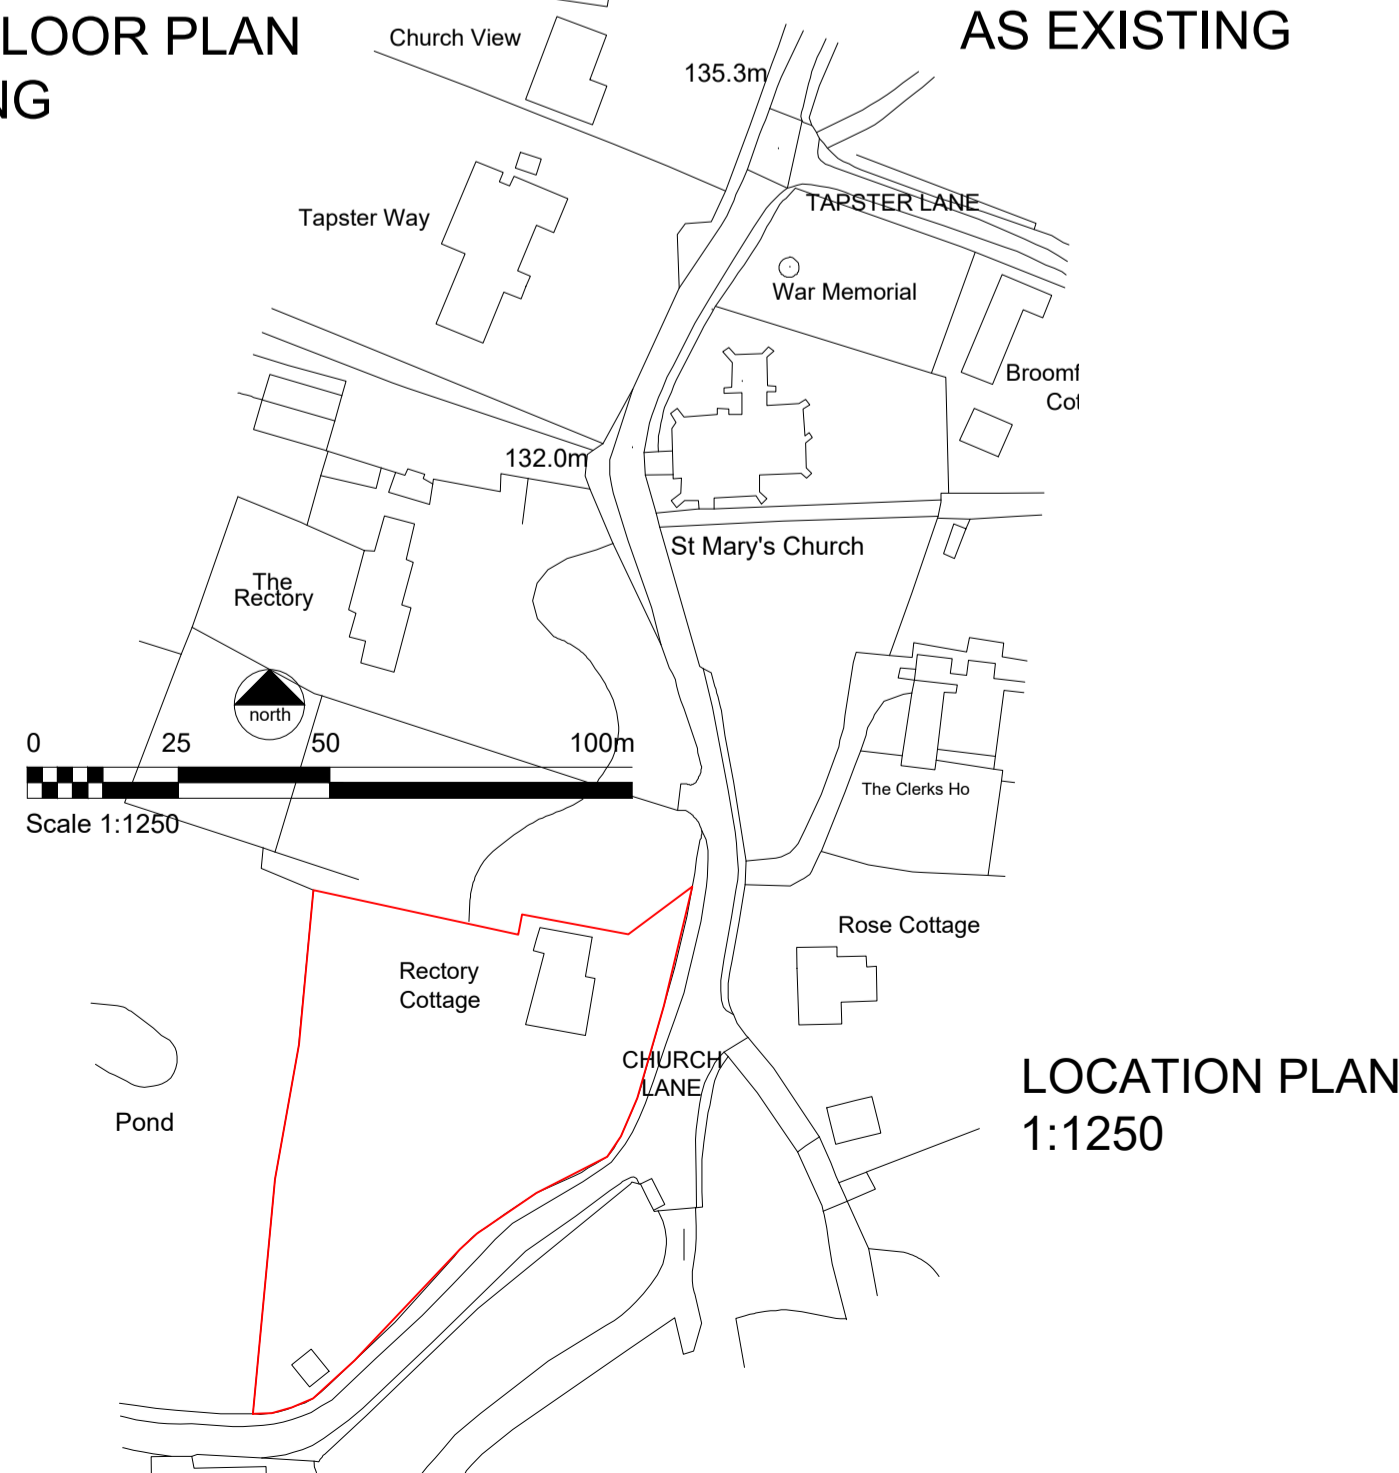

LOCATION PLAN 1:1250

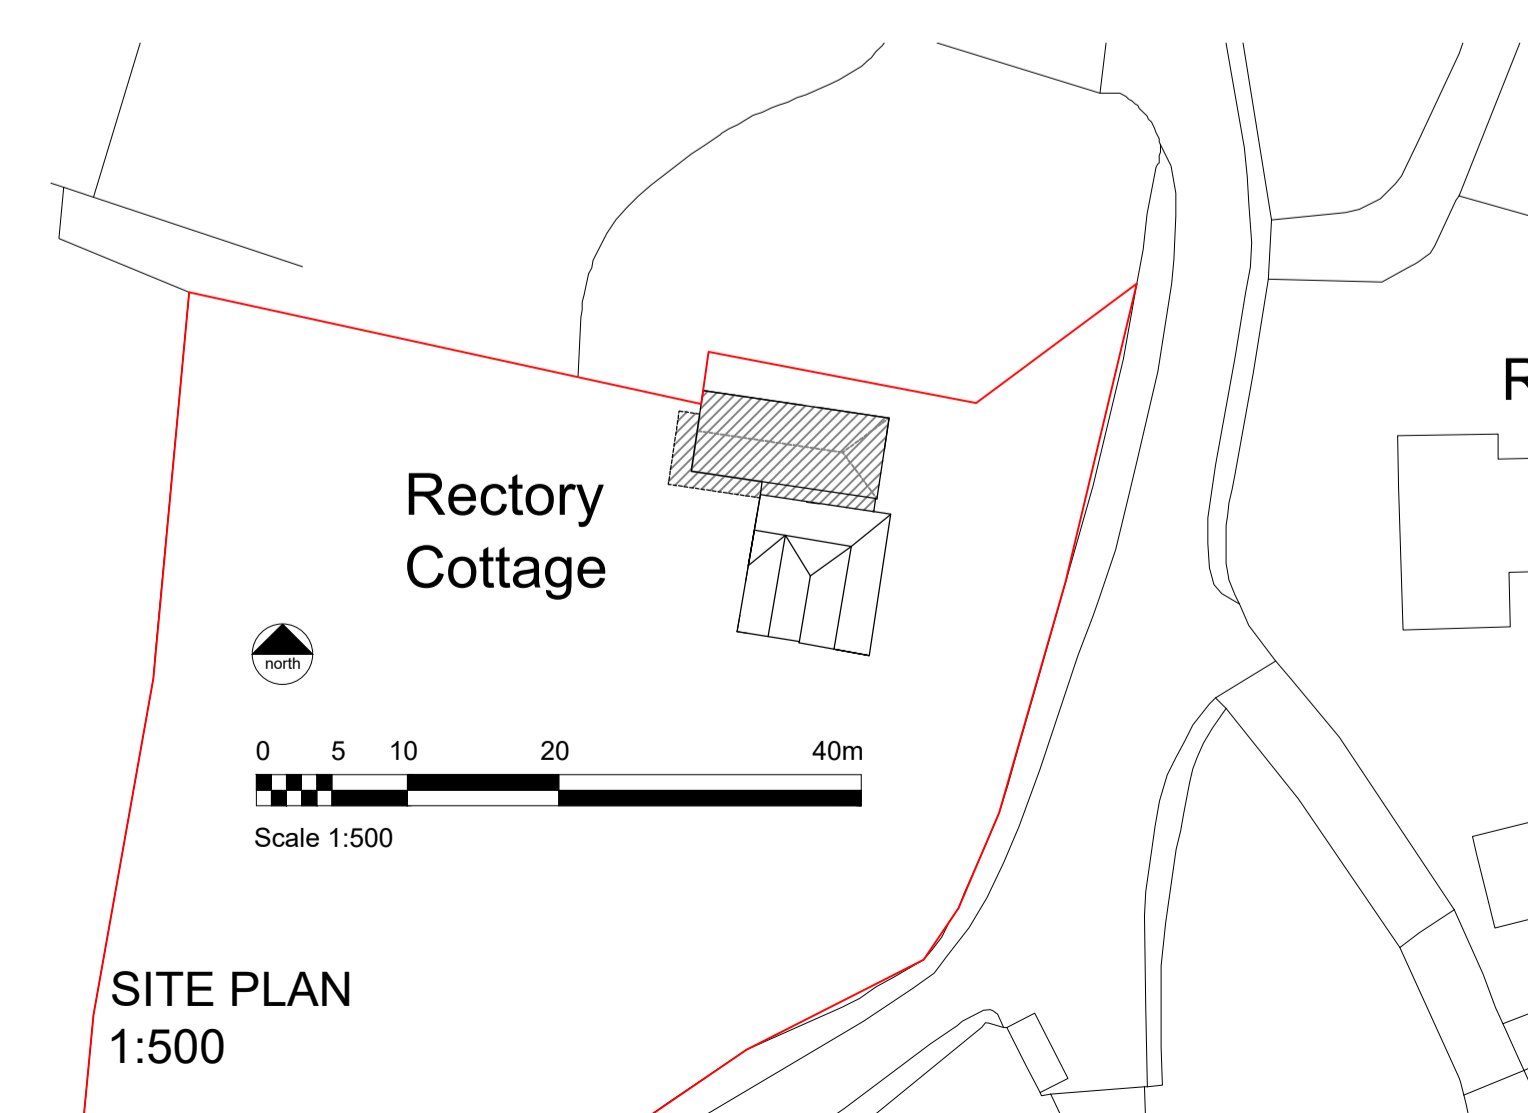

SITE PLAN 1:500

MR AND MRS WIBAUT
RECTORY COTTAGE
CHURCH LANE
LAPWORTH

VINE HOUSE, STATION ROAD, DORRIDGE
SOLIHULL, WEST MIDLANDS, B93 8HP
ENQUIRIES@CROSSANDCRAIG.CO.UK
WWW.CROSSANDCRAIG.CO.UK
TEL: 01564 773 927

DRAWING TITLE
SIDE EXTENSION
EXISTING AND PROPOSED
PLANS AND ELEVATIONS

| | | | | |
|-------------|--------|---------|----|---|
| SCALE | DATE | DRAWN | VP | DRAWING STATUS |
| 1:100@A1 | JAN 24 | CHECKED | | <input type="checkbox"/> Preliminary <input checked="" type="checkbox"/> Planning <input type="checkbox"/> Building Regulations <input type="checkbox"/> Tender <input type="checkbox"/> Construction <input type="checkbox"/> Sketch <input type="checkbox"/> As Built |
| DRAWING NO. | REV | | | |
| 5930/04 | - | | | |