



FRONT ELEVATION AS EXISTING

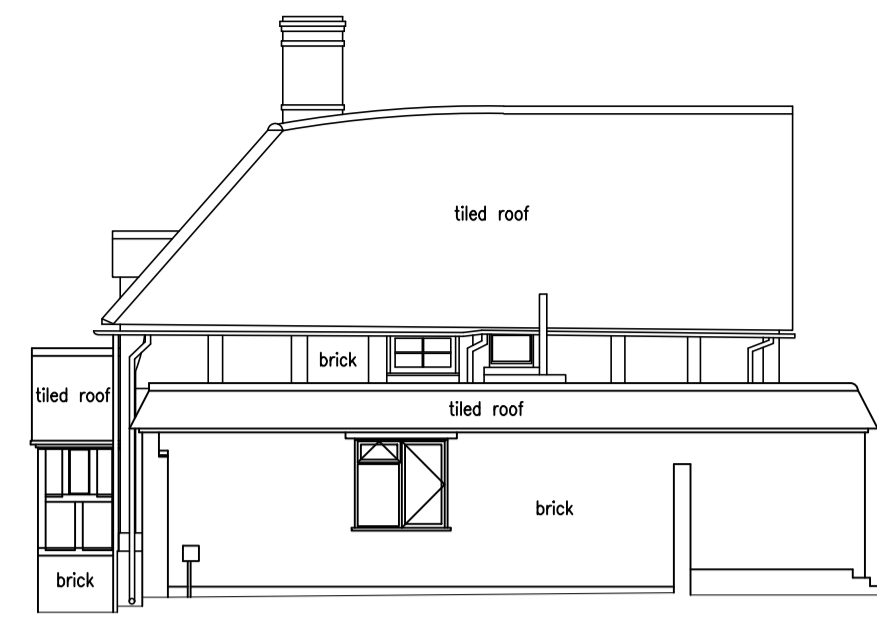

SIDE ELEVATION AS EXISTING




FRONT ELEVATION AS PROPOSED

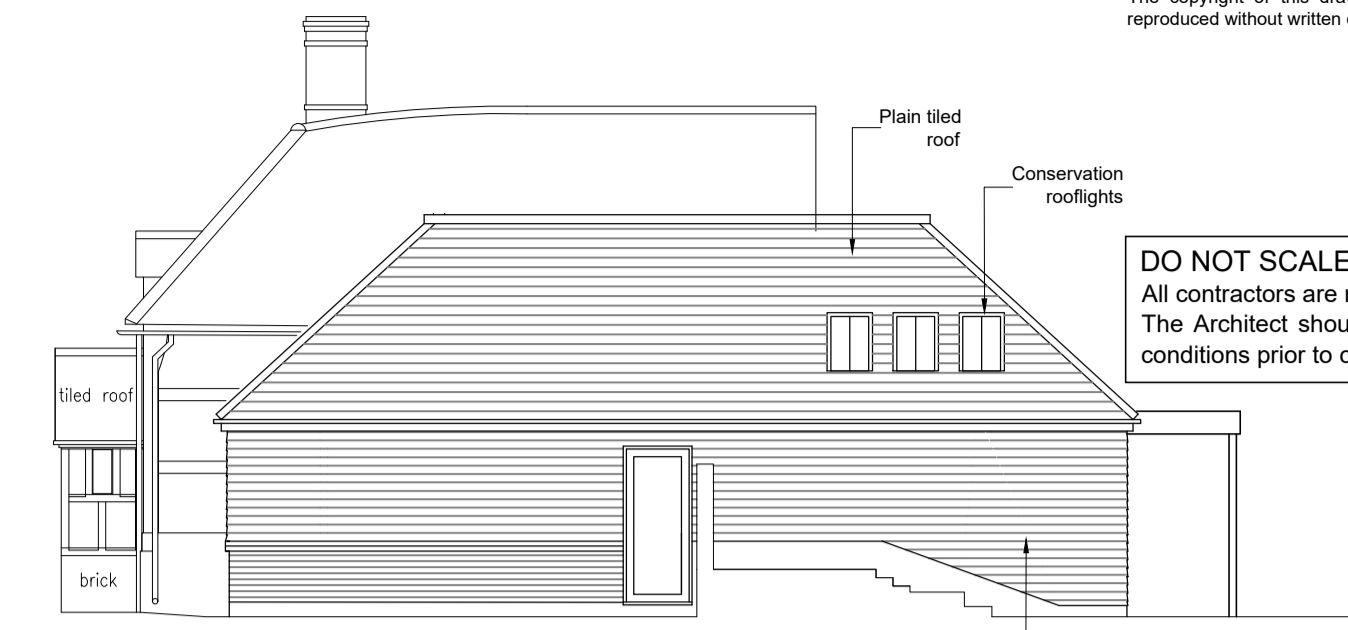

SIDE ELEVATION AS PROPOSED


**DO NOT SCALE OFF THIS DRAWING:**  
All contractors are responsible for taking and checking dimensions on site. The Architect should be notified of any variations between drawing & site conditions prior to commencement.

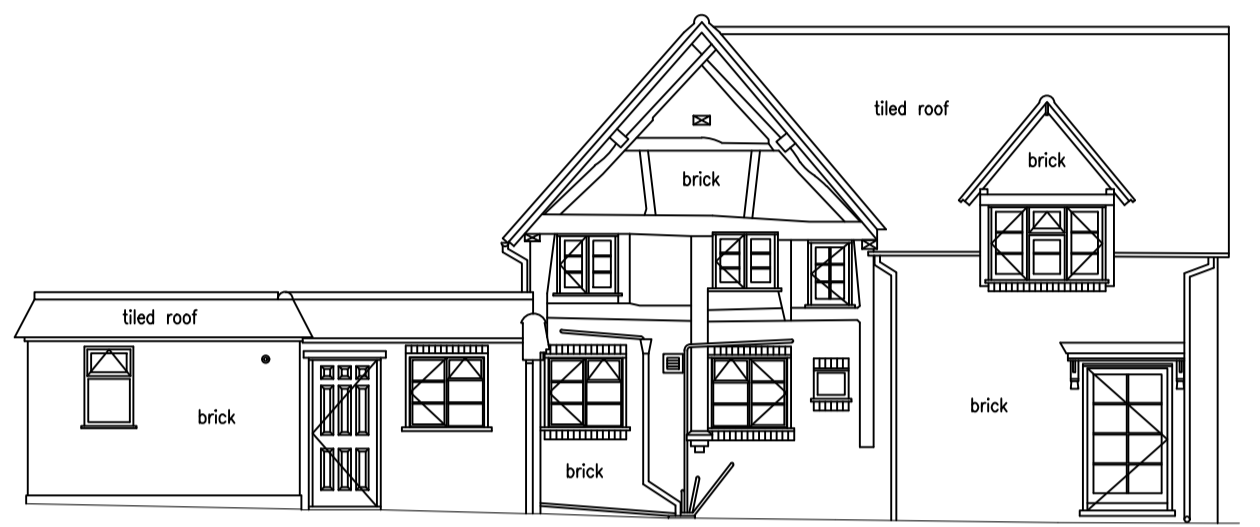

REAR ELEVATION AS EXISTING





SIDE ELEVATION AS EXISTING

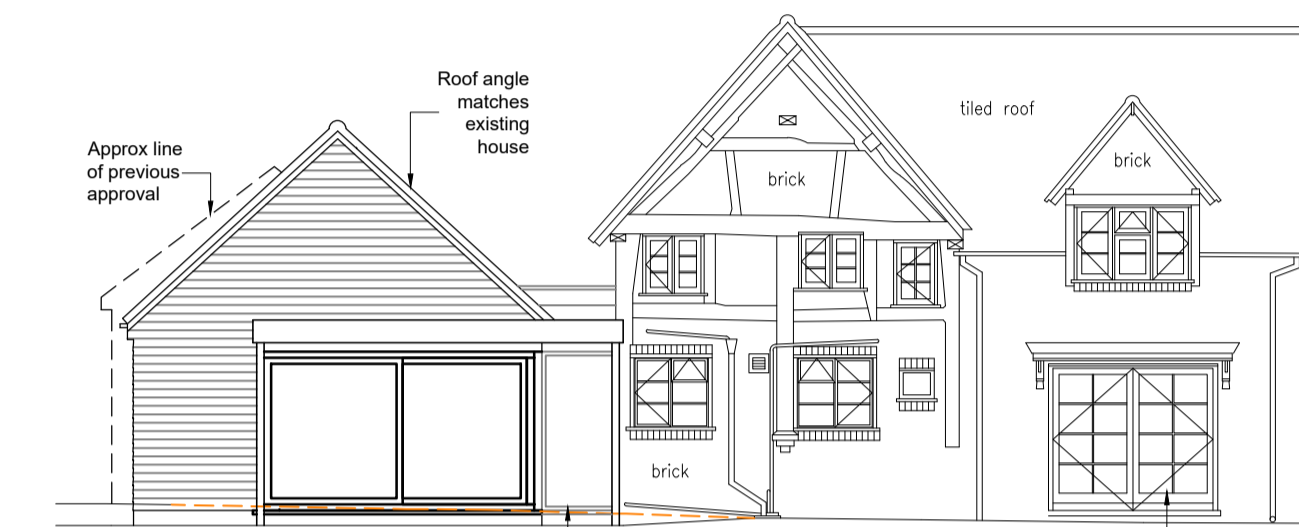


REAR ELEVATION AS PROPOSED




SIDE ELEVATION AS PROPOSED

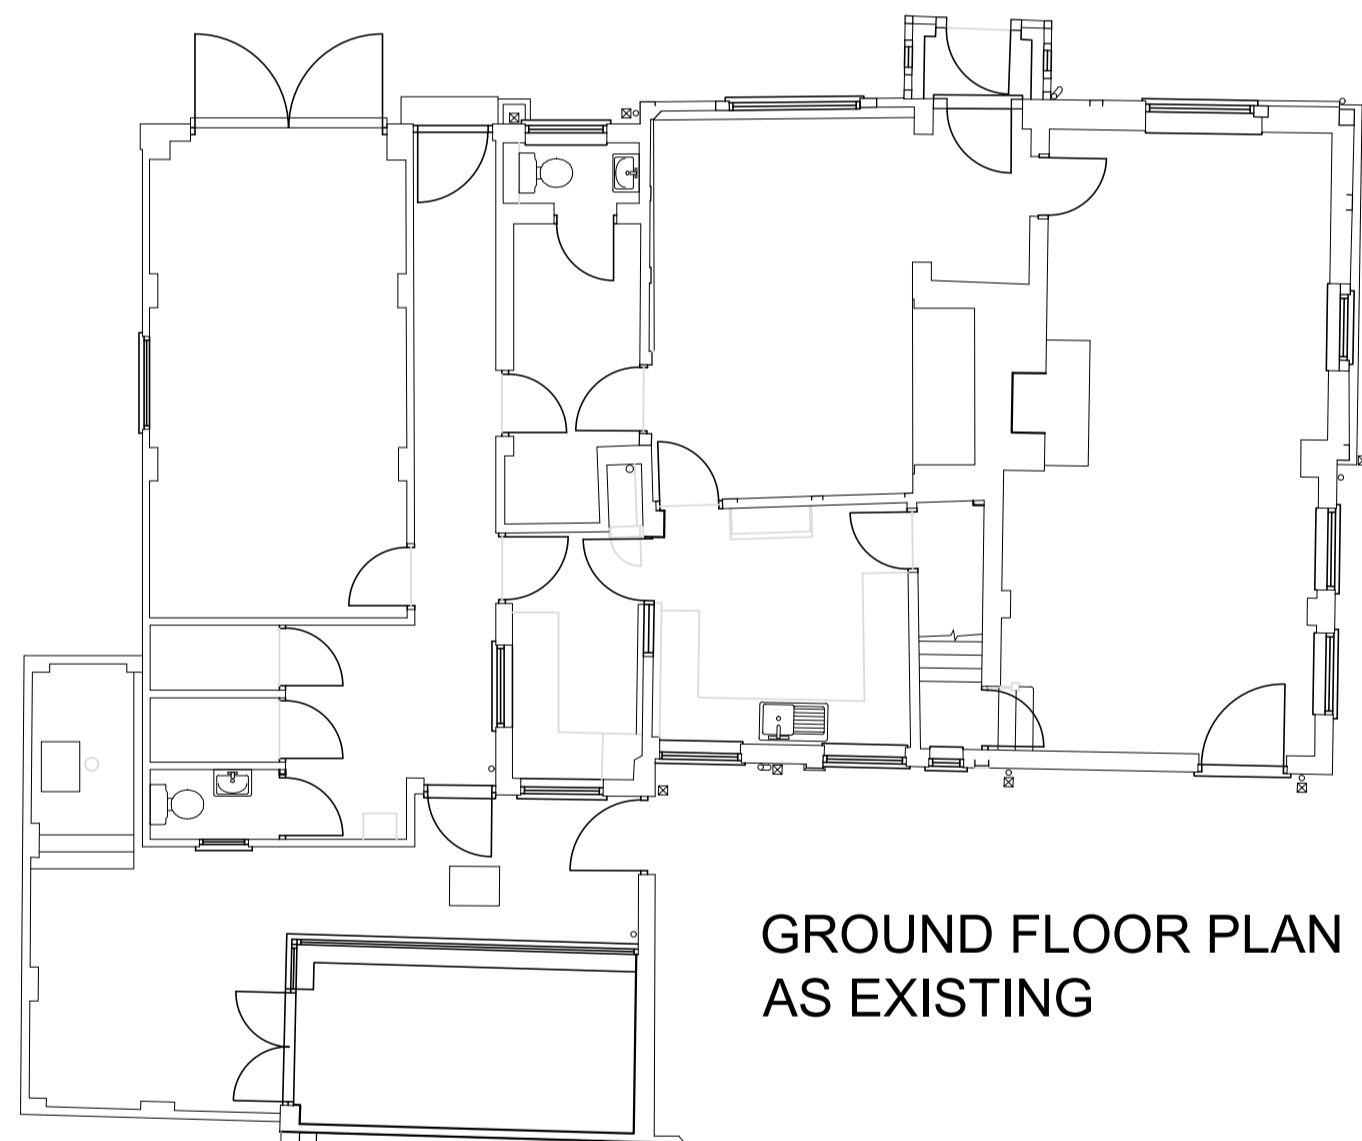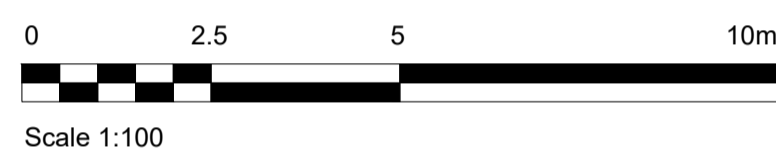


GROUND FLOOR PLAN AS EXISTING

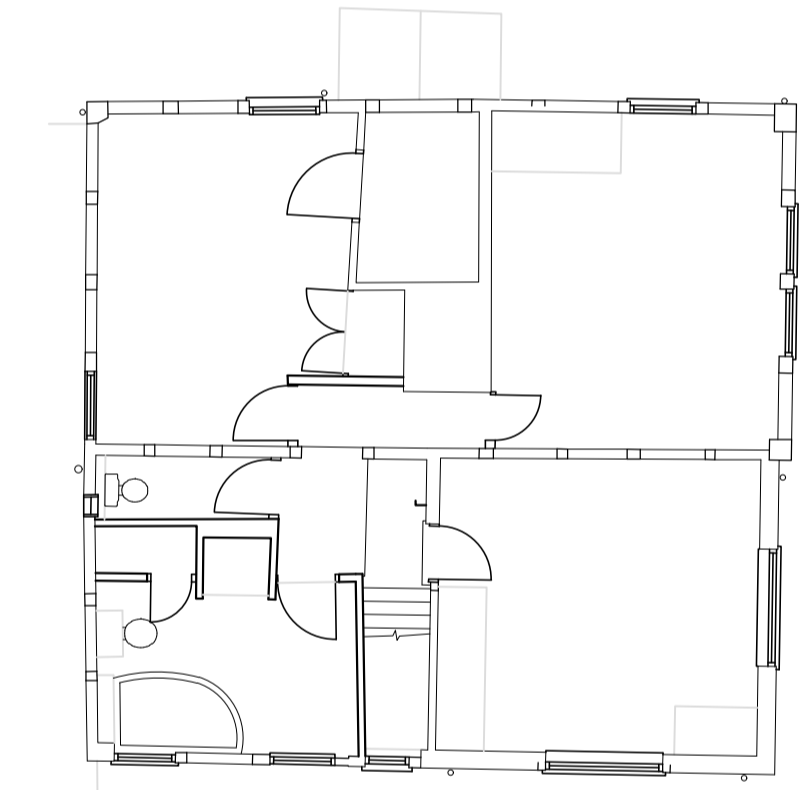


FIRST FLOOR PLAN AS EXISTING

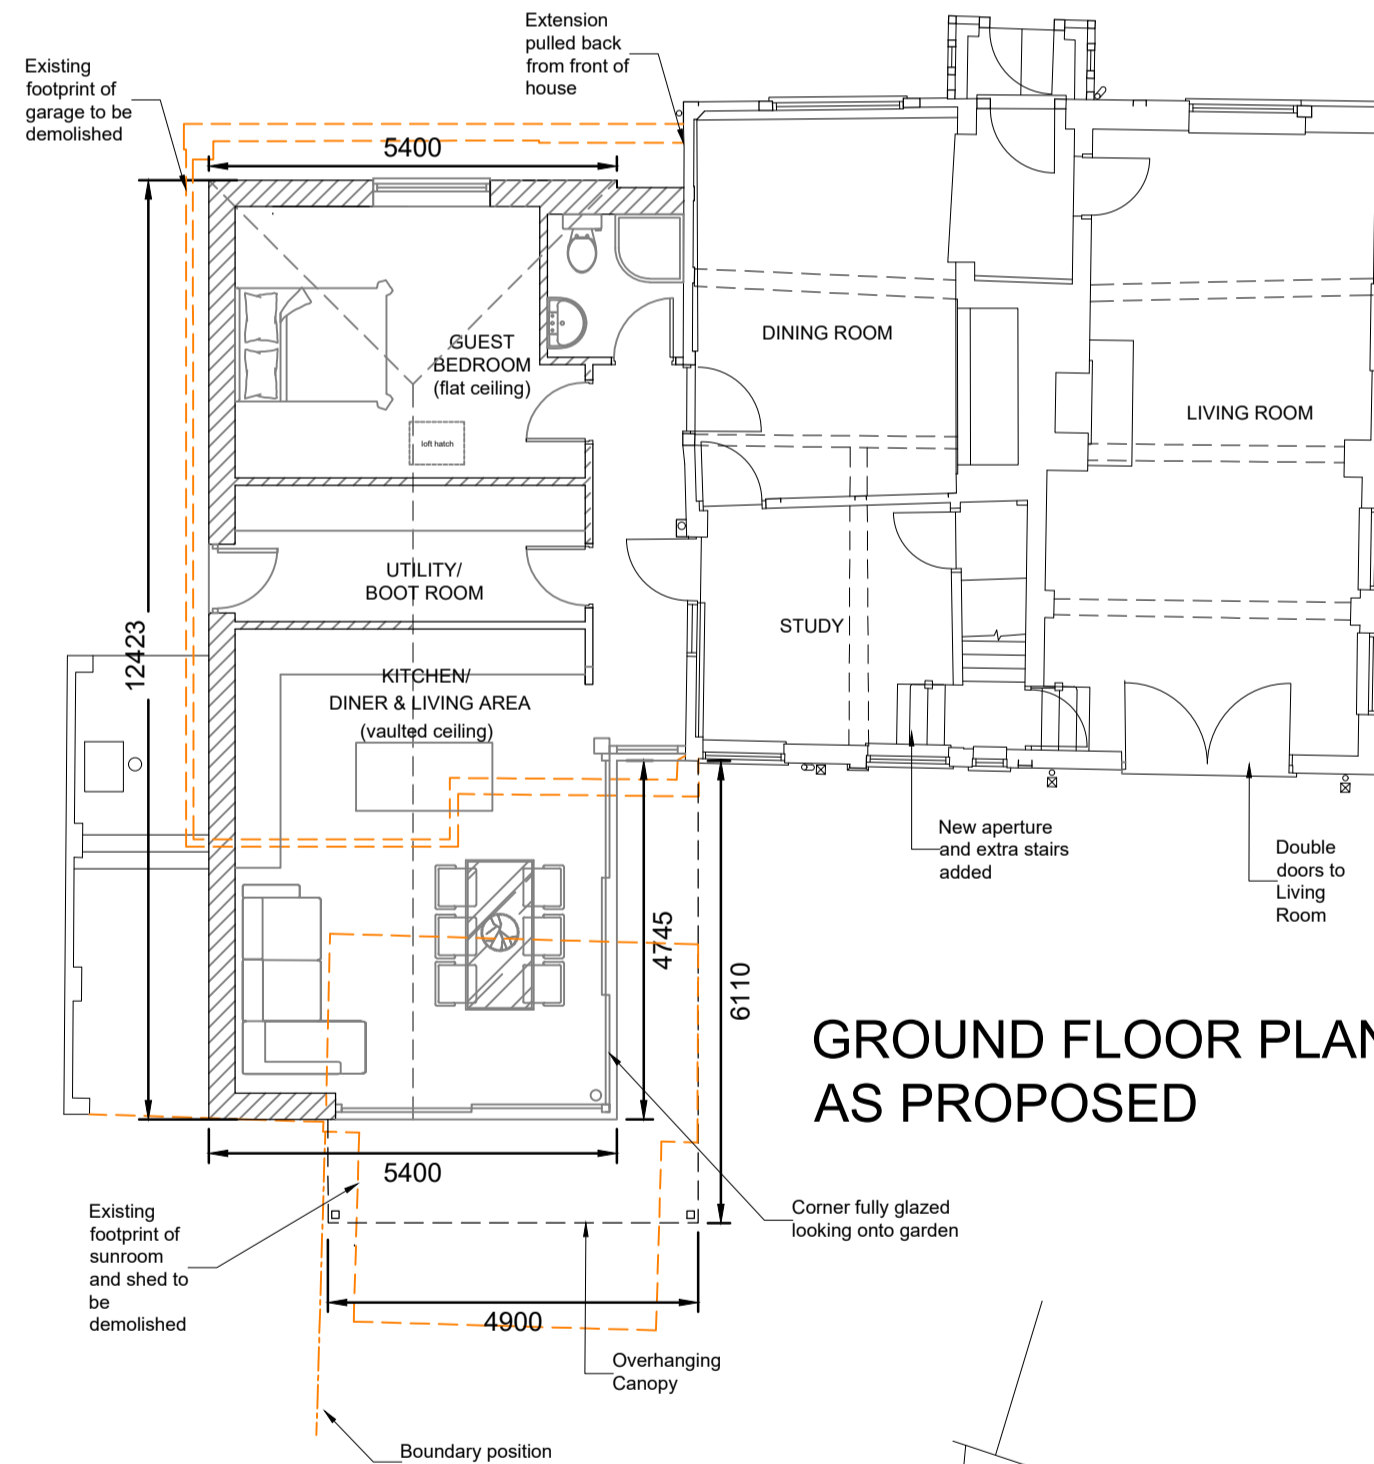


GROUND FLOOR PLAN AS PROPOSED

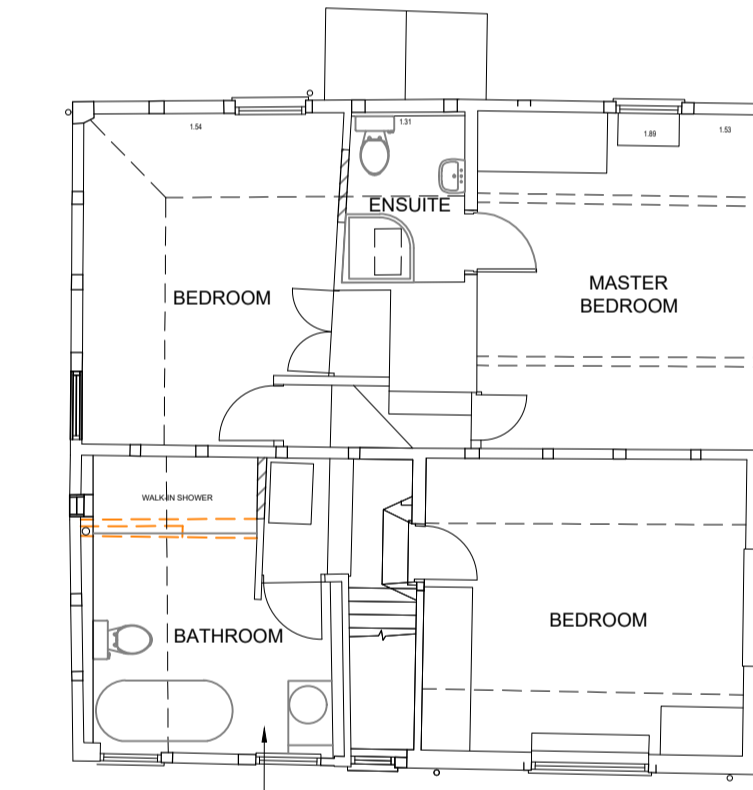


FIRST FLOOR PLAN AS PROPOSED

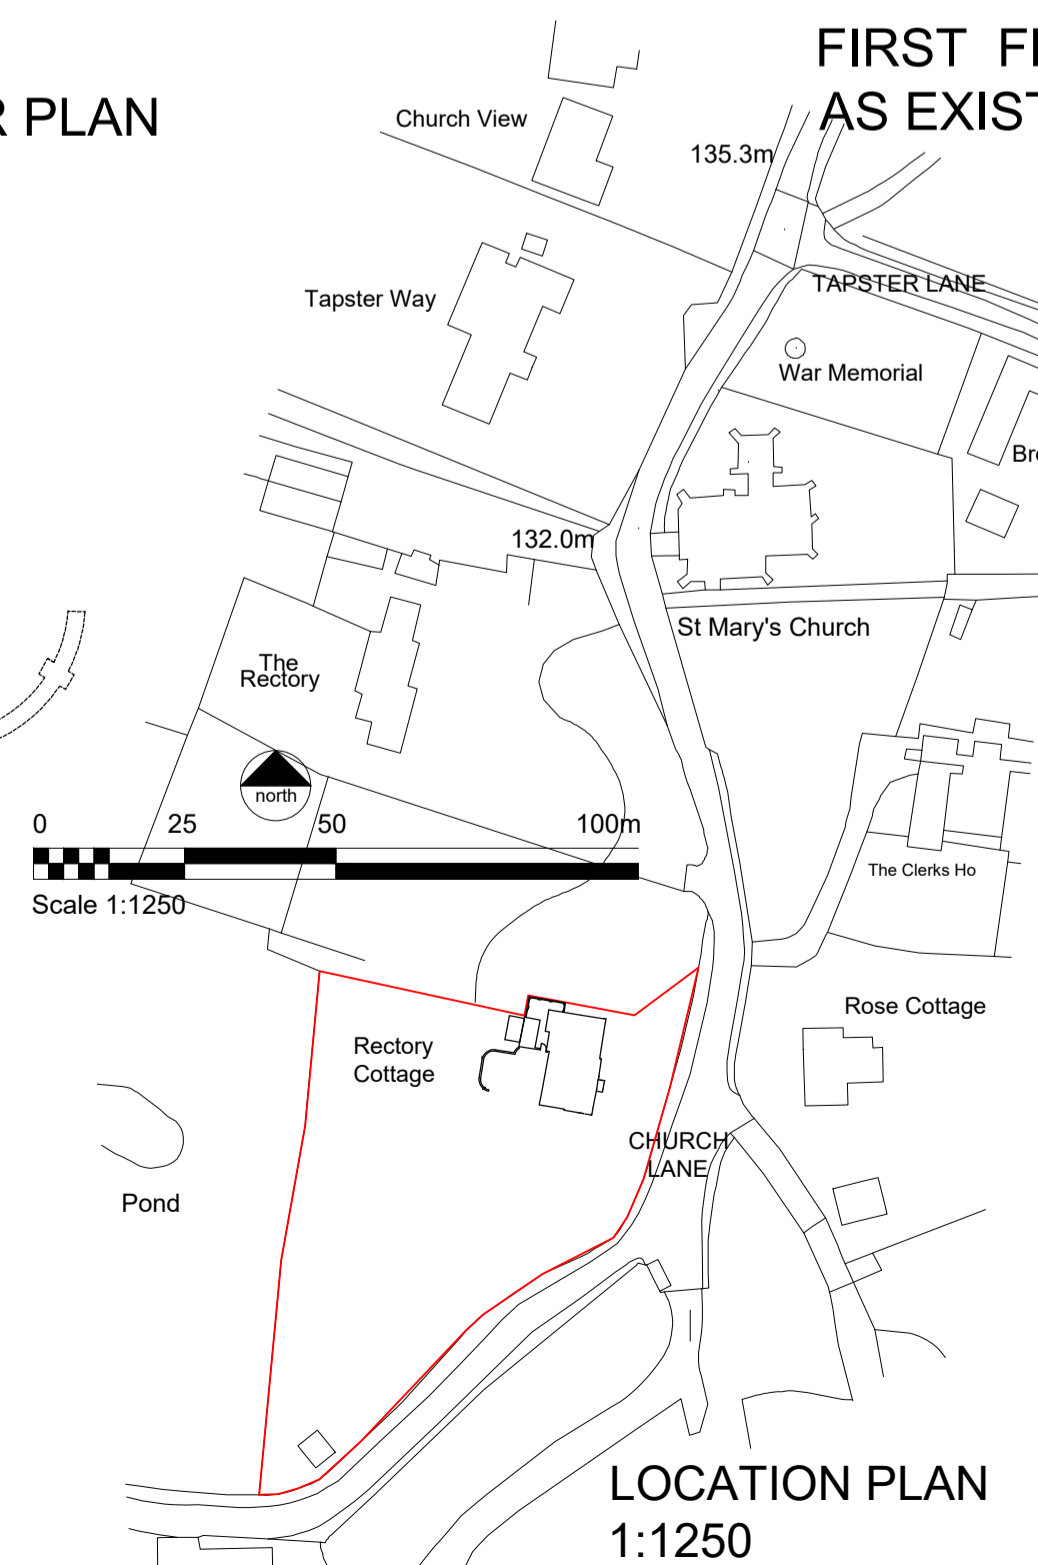


LOCATION PLAN 1:1250

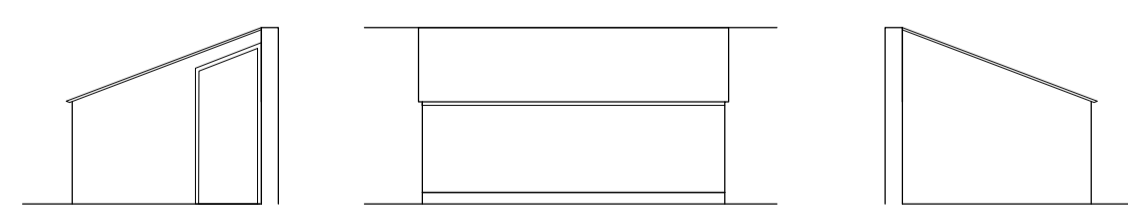

INDICATIVE SHED ELEVATIONS

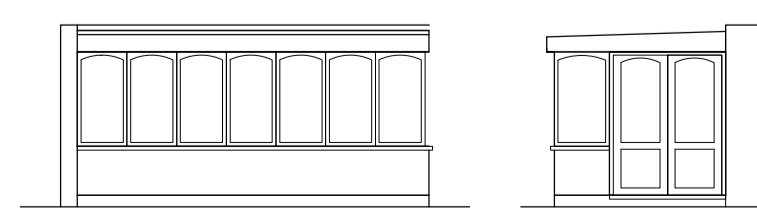

INDICATIVE SUNROOM ELEVATIONS

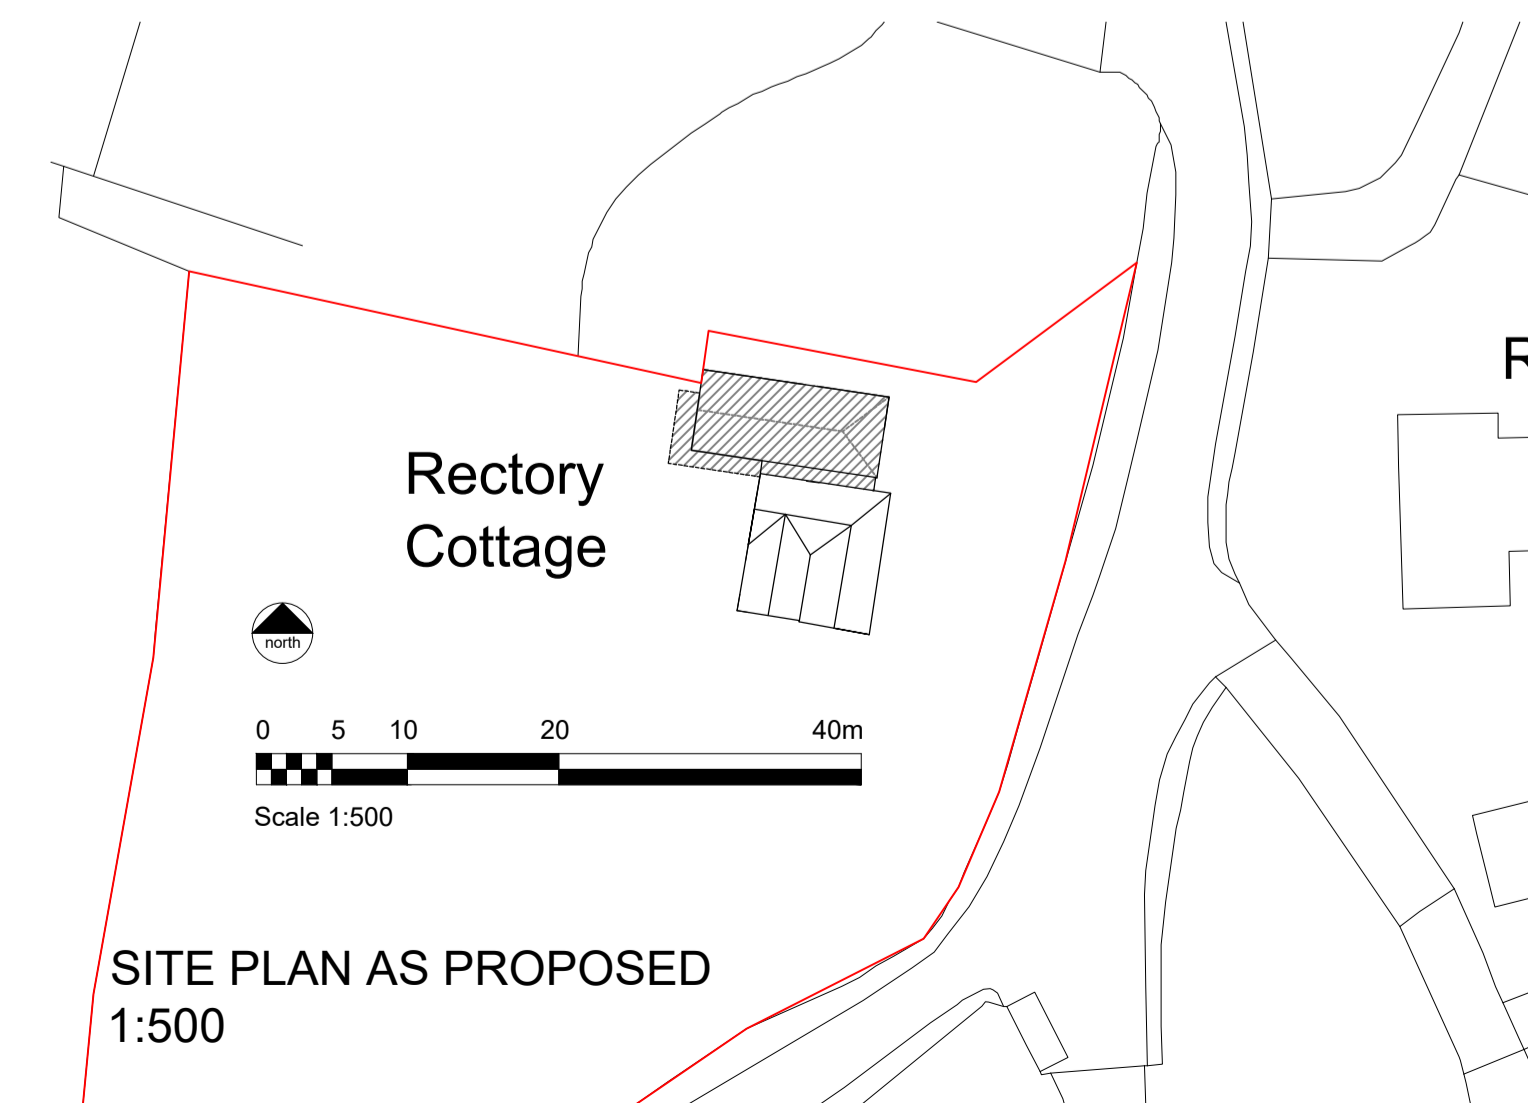

SITE PLAN AS PROPOSED 1:500

- Original - 176sqm
- Existing - 248.7sqm (+41%)
- Previously approved - 244sqm (+38%)
- Proposed - 239sqm (+36%)

A	VP	AMENDMENTS REQUESTED BY PLANNERS	DATE	07	02	24
REV	BY	CHK DETAILS	DATE	D	M	Y

CLIENT & PROJECT

MR AND MRS WIBAUT  
RECTORY COTTAGE  
CHURCH LANE  
LAPWORTH

VINE HOUSE, STATION ROAD, DORRIDGE  
SOLIHULL WEST MIDLANDS, B93 8HP  
CROSS + CRAIG  
ENQUIRIES@CROSSANDCRAIG.CO.UK  
WWW.CROSSANDCRAIG.CO.UK  
TEL: 01564 773 927

DRAWING TITLE  
SIDE EXTENSION  
EXISTING AND PROPOSED  
PLANS AND ELEVATIONS

SCALE	DATE	DRAWN	VP	DRAWING STATUS
1:100@A1	JAN 24	CHECKED		<input type="checkbox"/> Preliminary <input checked="" type="checkbox"/> Planning Regulations <input type="checkbox"/> Tender <input type="checkbox"/> Construction <input type="checkbox"/> Sketch <input type="checkbox"/> As Built
DRAWING NO.	REV			
5930/04	A			