


AERIAL VIEW


© Google copyright 2019

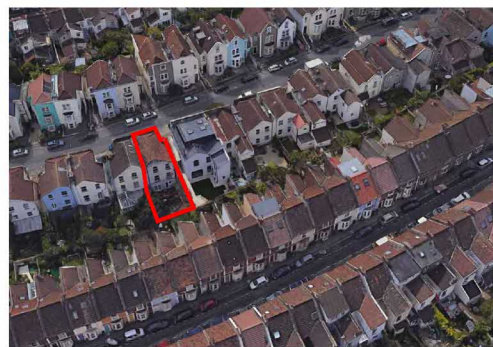

FRONT ELEVATION




AERIAL VIEW
LOOKING SOUTH

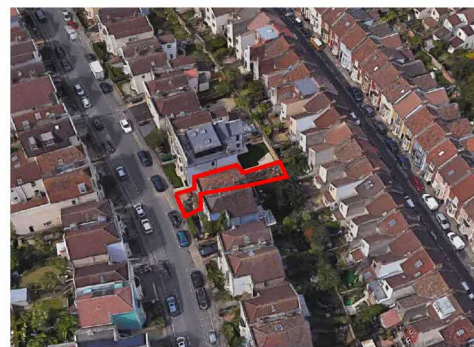


AERIAL VIEW
LOOKING WEST



AERIAL VIEW
LOOKING NORTH

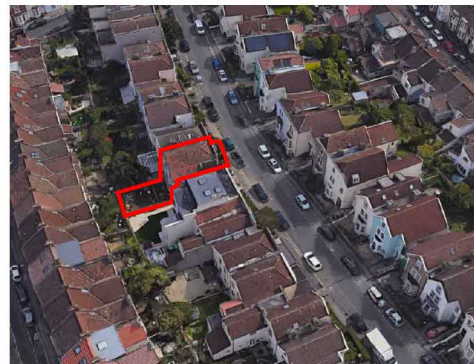

AERIAL VIEW
LOOKING EAST

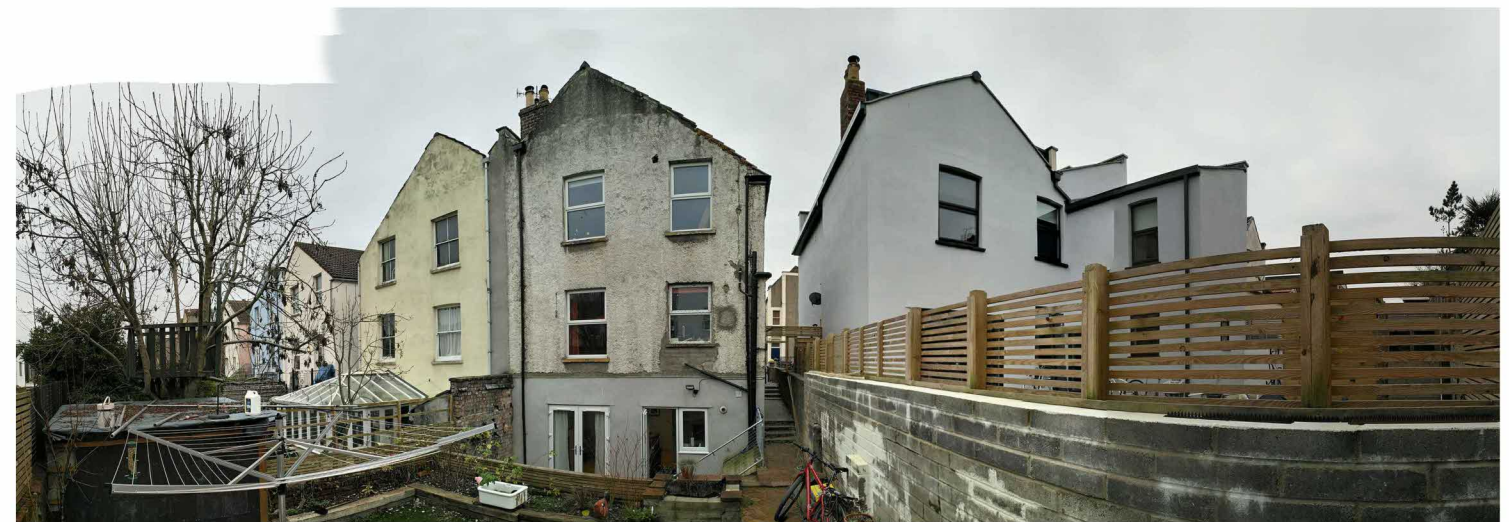

REAR ELEVATION



AERIAL IMAGERY

SITE IMAGES

PROJECT	28 Stackpool Road Rear garden balcony access		
DRAWING	Aerial + Site Imagery	DRAWING NO.	011
DATE	06.02.24	SCALE	N/A
		DRAWN MC	CHECKED

PLANNING	
<small>NOTE: The level of information in this drawing is issued for information only. The information shown should not be used for any other purpose (such as building regulations, costing or construction) unless permission is expressly given by client/architect. To be read in conjunction with Civil and Structural and MEP information. Rights for party wall and rights of light lies with the client. A specialist measured survey has not been carried out on the site. All dimensions should be checked on site. Illustrated material subject to copyright</small>	

KEY
 Site pertaining to application

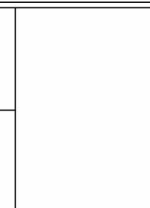 

10 - 12 Gloucester Rd,
Third Floor,
Bristol,
BS7 8AE

Tel: 01173 634033
hello@cryerandcoe.co.uk
www.cryerandcoe.co.uk

Cryer&Coe architects