




Existing Ground Floor Plan  
scale 1:100

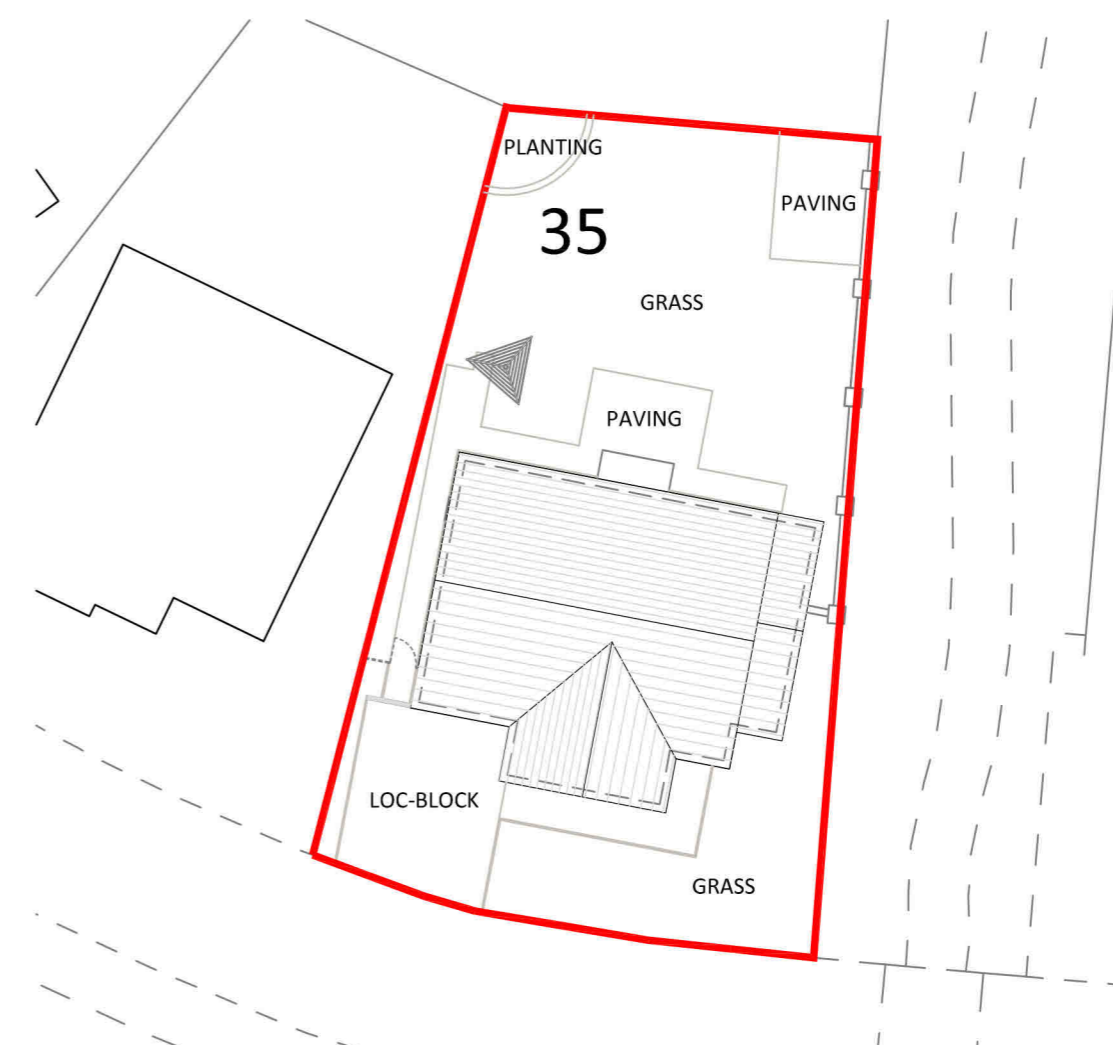

Existing Site Plan  
Scale 1:250  
GRID REFERENCE: NJ 93788 12313



**GENERAL NOTES**

ALL ELECTRICAL WORK TO BE CARRIED OUT IN STRICT ACCORDANCE WITH THE LATEST I.E.E REGULATIONS AND TO COMPLY WITH THE 18TH EDITION OF THE BS 7671: 2018 'THE REQUIREMENTS FOR ELECTRICAL INSTALLATIONS'.

ANY DISCREPANCIES OR QUERIES REGARDING ANY PART OF THE WORKS TO BE DISCUSSED PRIOR TO ANY AFFECTED WORK BEING CARRIED OUT.

WHILST THE HIGHLIGHTED AREAS ARE INDICATIONS OF SERVICES BELOW GROUND THERE MAY BE OTHERS OUT WITH. THEREFORE ALL EXCAVATIONS SHOULD INCORPORATE EXTREME CARE AND DILIGENCE.

DRAWINGS TO BE READ AND UNDERSTOOD PRIOR TO WORK COMMENCING. FIGURED DIMENSIONS TO TAKE PREFERENCE OVER SCALED DIMENSIONS. ALL DIMENSIONS AND LEVELS TO BE CHECKED ON SITE. EXISTING DRAINAGE AND SERVICES POSITIONS TO BE CONFIRMED ON SITE. ANY DISCREPANCIES TO BE REPORTED BACK TO ARCHITECT.

<b>CUSTOMER APPROVAL</b>		
SALES ADVISER		
SALES MANAGER		
APPROVAL	DATE	SIGNATURE

No.	REVISION	DRAWN BY	CHECKED BY	DATE
2	ISSUED FOR PLANNING & WARRANT APPROVAL	Z.URQUHART		06/02/2024
1	ISSUED TO CUSTOMER FOR APPROVAL	Z.URQUHART		30/01/2024
0	ISSUED TO SALES FOR APPROVAL	Z.URQUHART		23/01/2024

**CUSTOMER:**  
MR & MRS C. WHEATON  
35 CORSE DRIVE  
BRIDGE OF DON  
ABERDEEN  
AB23 8LN

**PROJECT:**  
PROPOSED EXTENSION

THISTLE CONTRACT NO: 41349



**THISTLE HOUSE, WOODSIDE ROAD  
BRIDGE OF DON, ABERDEEN, AB23 8EF**  
TEL: 01224 706555 WWW.THISTLE.GROUP

DATE	JANUARY '24	DRAWING NO:	<b>101</b>
SCALE	1:100; 1:250		

