




PROPOSED LOFT PLAN 1:100

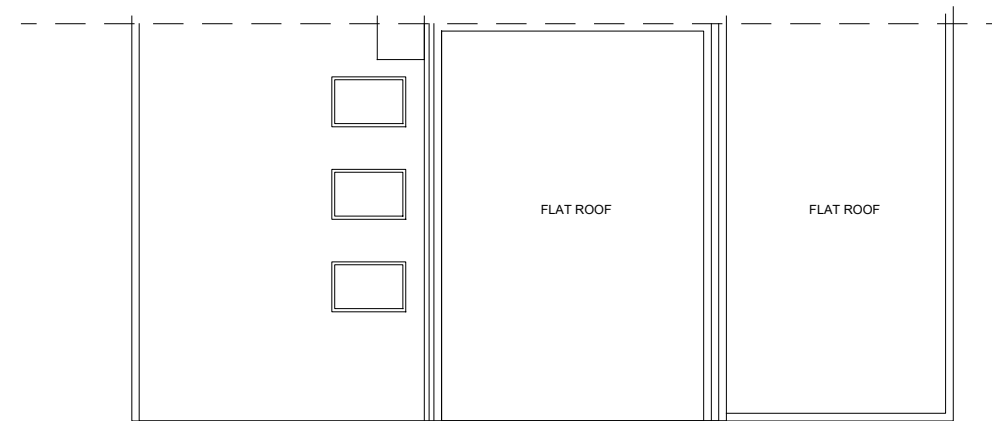


PROPOSED ROOF PLAN 1:100

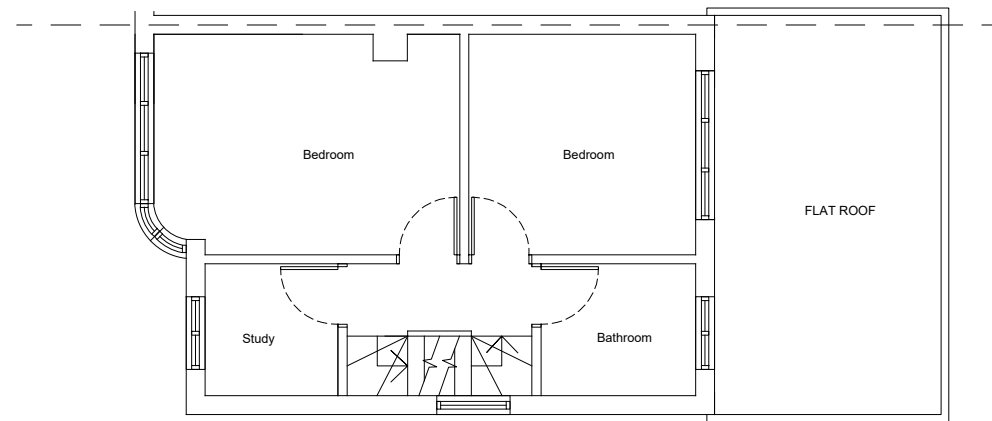

PROPOSED FIRST FLOOR PLAN 1:100

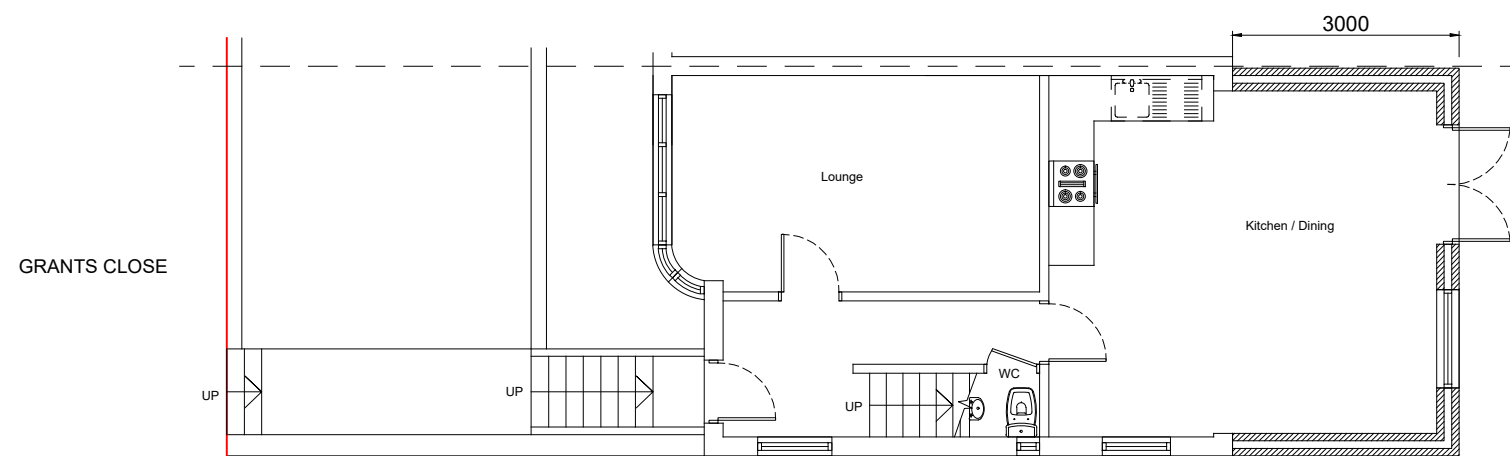

PROPOSED GROUND FLOOR PLAN 1:100

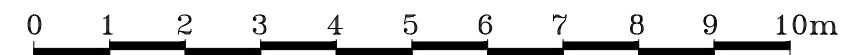

Address	40 Grants Close NW7 1DD	Scale	1:100@A3	Date	Jan 2024
Scheme	Demolition of existing conservatory. Hip-to-gable roof extension, rear dormer and 3m ground floor rear extension.	Drawn by:	HS	Checked by:	
Title	Proposed Plans	Drawing No.	202401/40GC/PD/03	Rev.	

Homecraft Design Studios
Homecraft Design Studios Group Ltd.
3 Pennine Parade, Pennine Drive
London, NW2 1NT
Mobile: 07801 445580
Email: h768@btinternet.com