




EXISTING ROOF PLAN 1:100

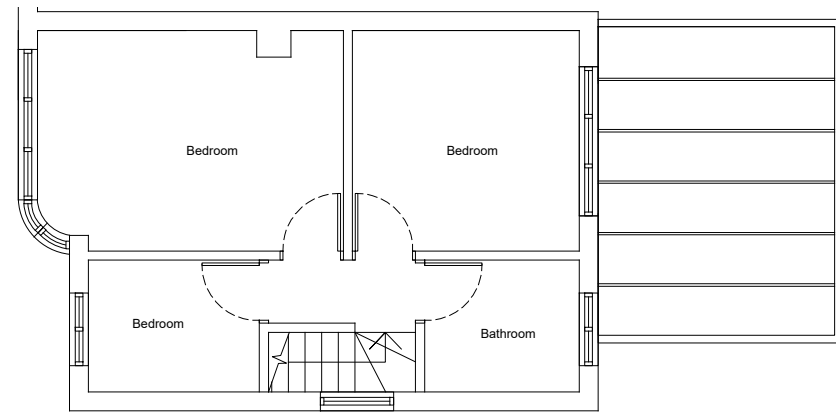

EXISTING FIRST FLOOR PLAN 1:100

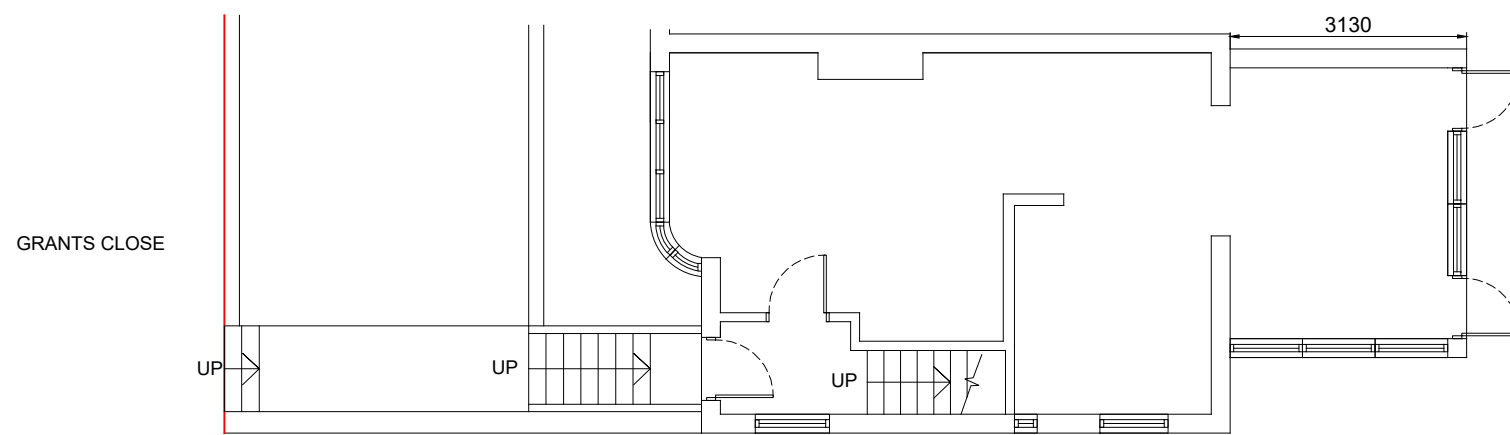

EXISTING GROUND FLOOR PLAN 1:100

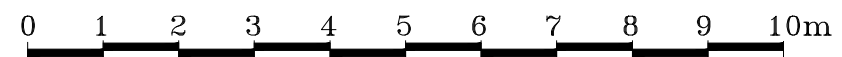

Address	40 Grants Close NW7 1DD	Scale	1:100@A3	Date	Jan 2024
Scheme	Demolition of existing conservatory. Hip-to-gable roof extension, rear dormer and 3m ground floor rear extension.	Drawn by:	HS	Checked by:	Rev.
Title	Existing Plans	Approved by:		Drawing No.	202401/40GC/PD/01

Homecraft Design Studios
Homecraft Design Studios Group Ltd.
3 Pennine Parade, Pennine Drive
London, NW2 1NT
Mobile: 07801 445580
Email: h768@btinternet.com