






Scale rule 1:100

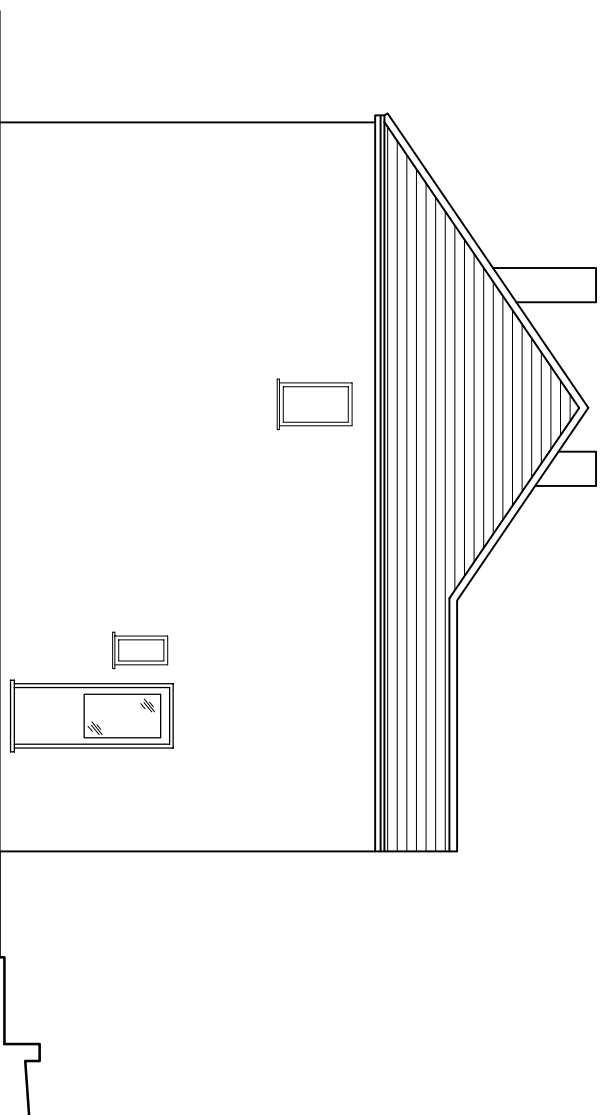


Existing Side Elevation

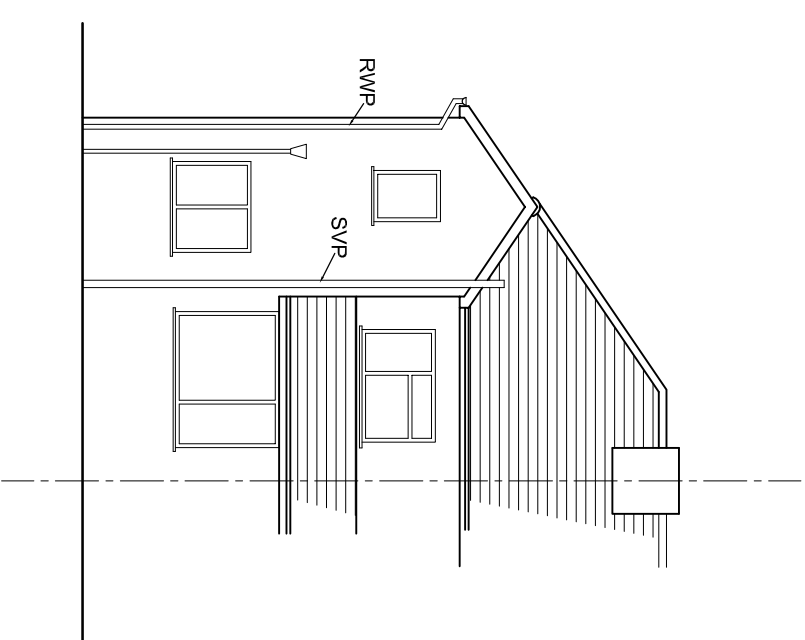

Existing Rear Elevation

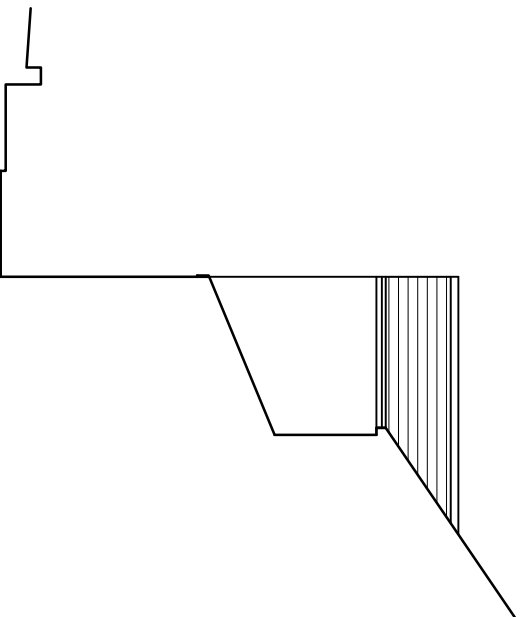

Existing Side Elevation

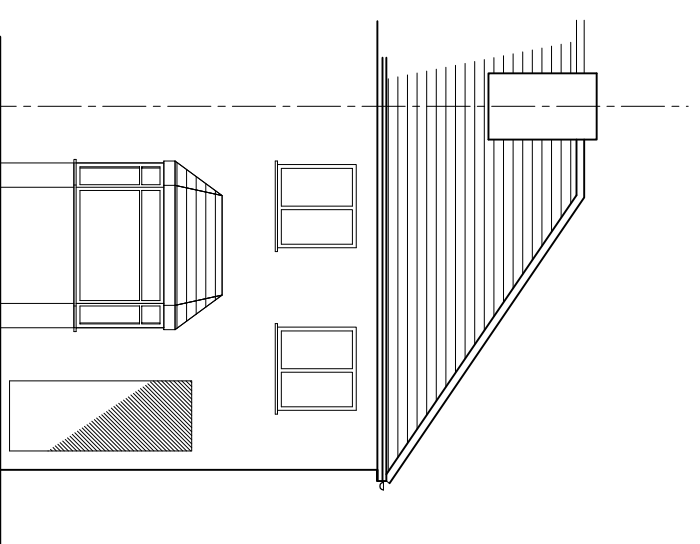

Existing Front Elevation

Revisions

CRAYMANOR
(T/as Lamorbey Limited)

1b Woodside Road
Sidcup Kent
DA15 7JF
Tel. 020 3874 8999
www.craymanor.co.uk

Project
Proposed loft conversion.

Drawing title
Existing elevations

Client
Ms H. Young and Mr B. Phillips
13, Beaconfield Road,
Bexley,

Kent DA5 2AE
Scale 1:100 @ A3
Date March 2023

Drawing No **23 - 029** sheet 6