




Boundary Line

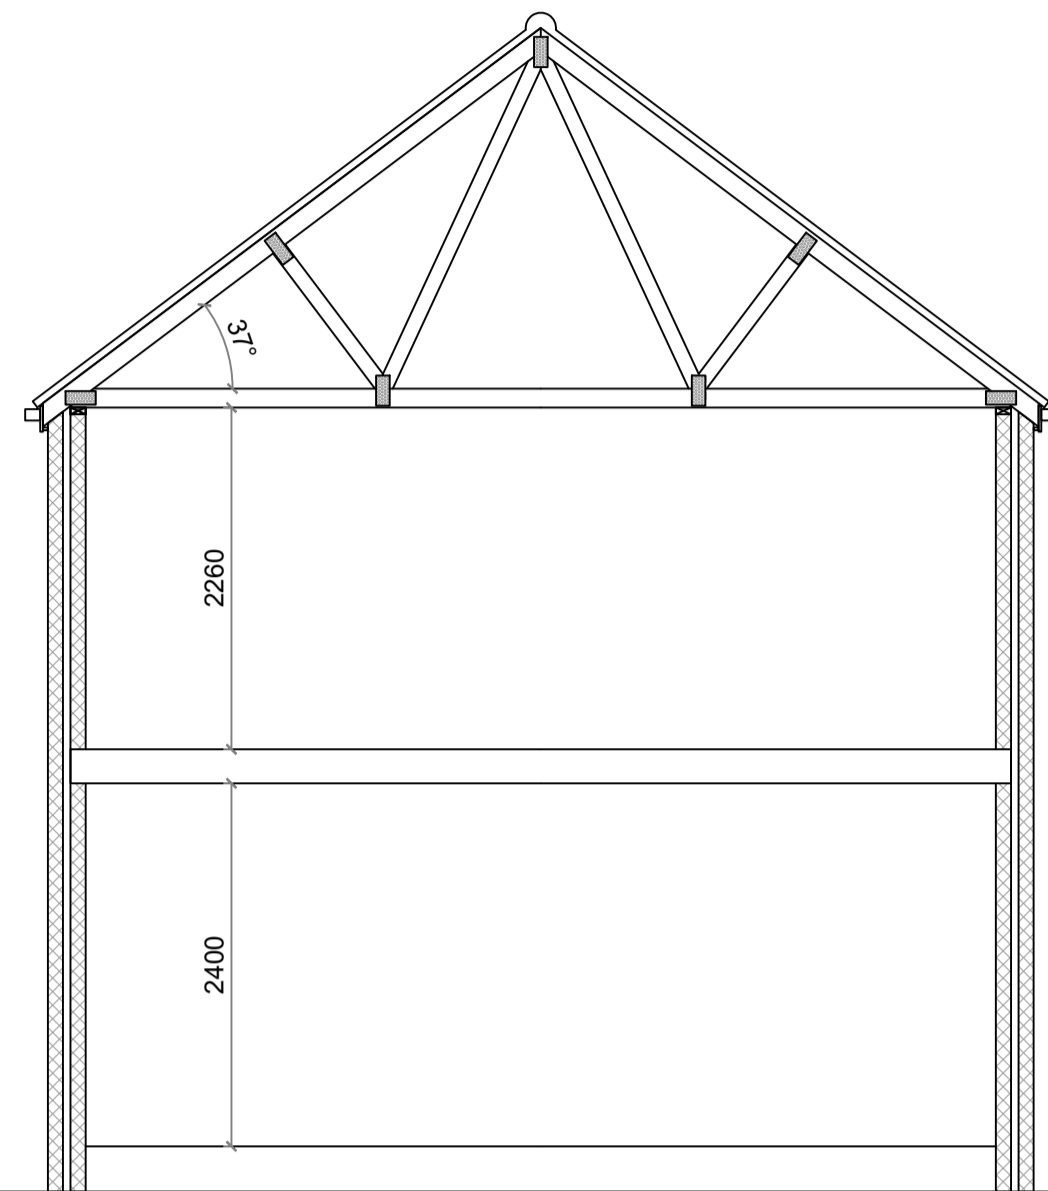


SECTION EXISTING

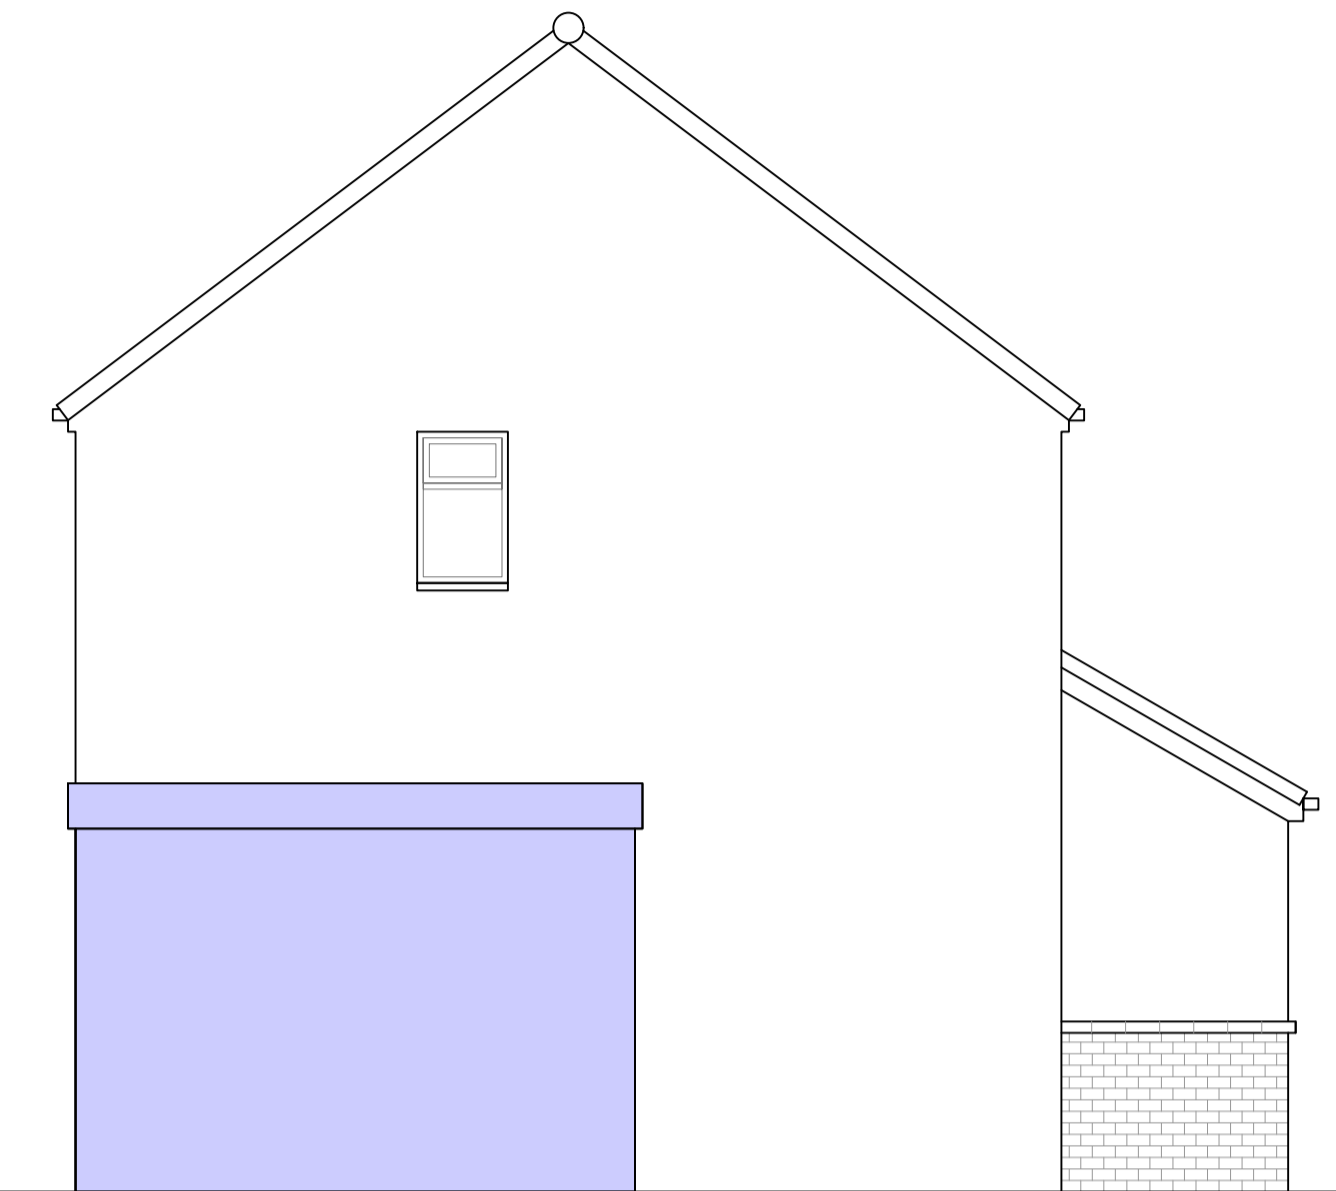


EAST (LEFT) ELEVATION EXISTING

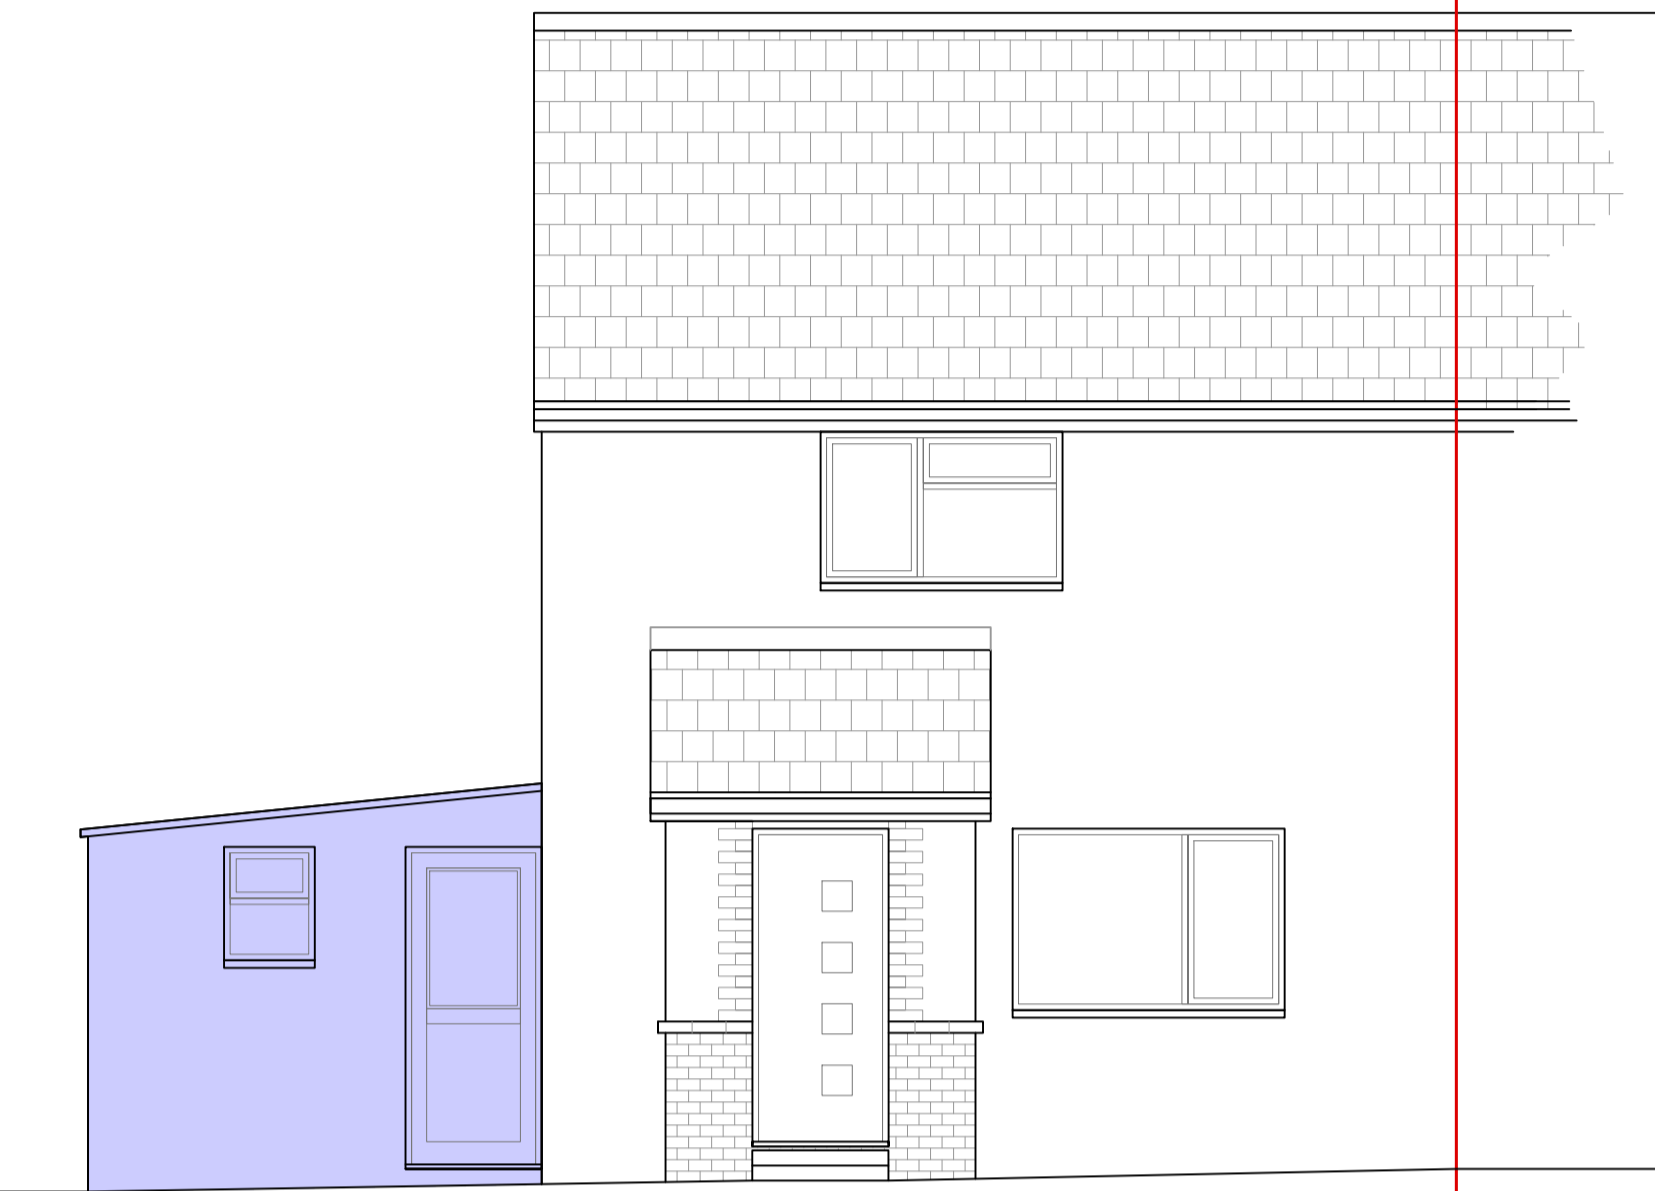

NORTH (FRONT) ELEVATION EXISTING

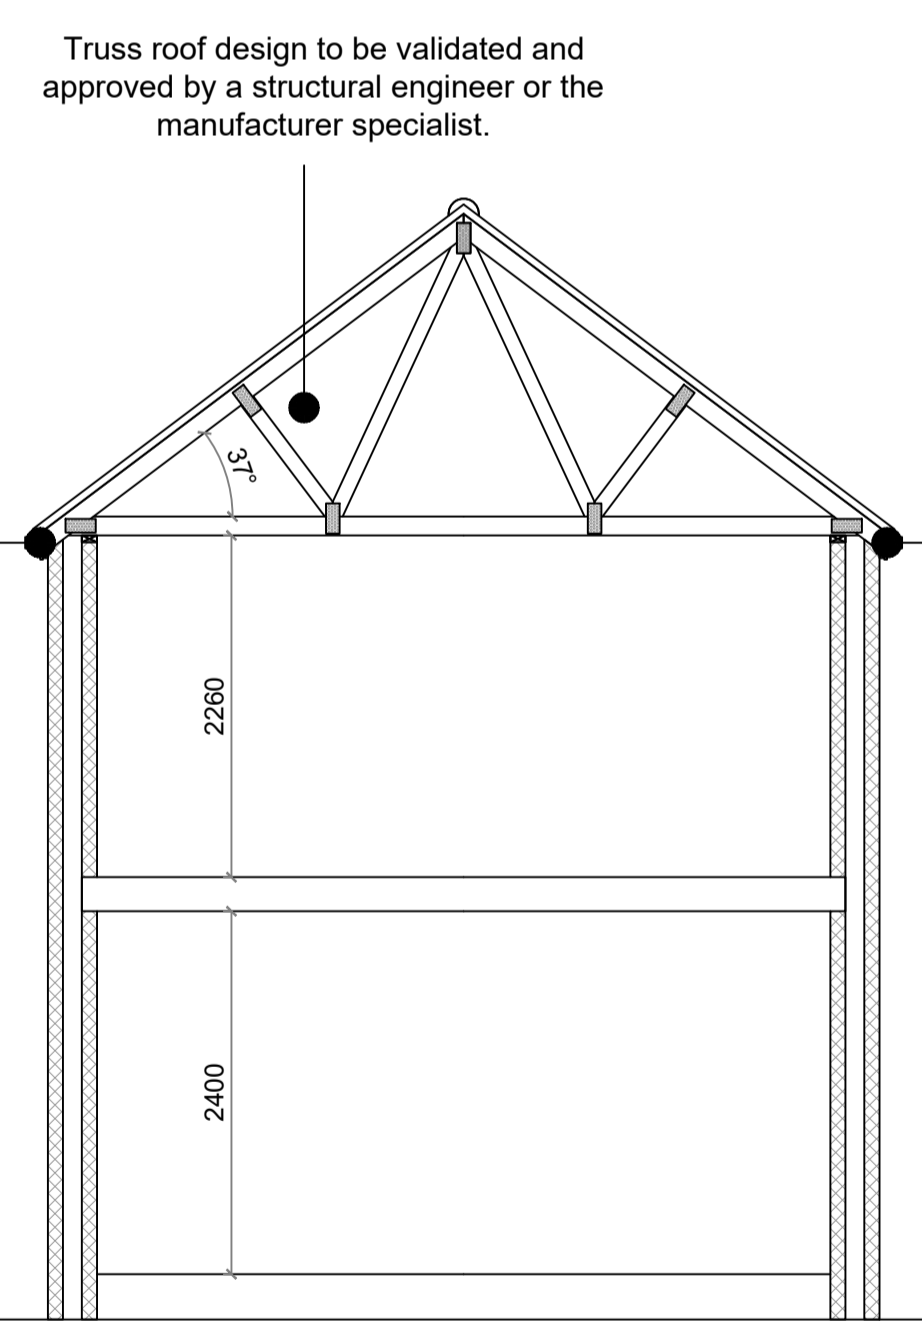

SECTION PROPOSED

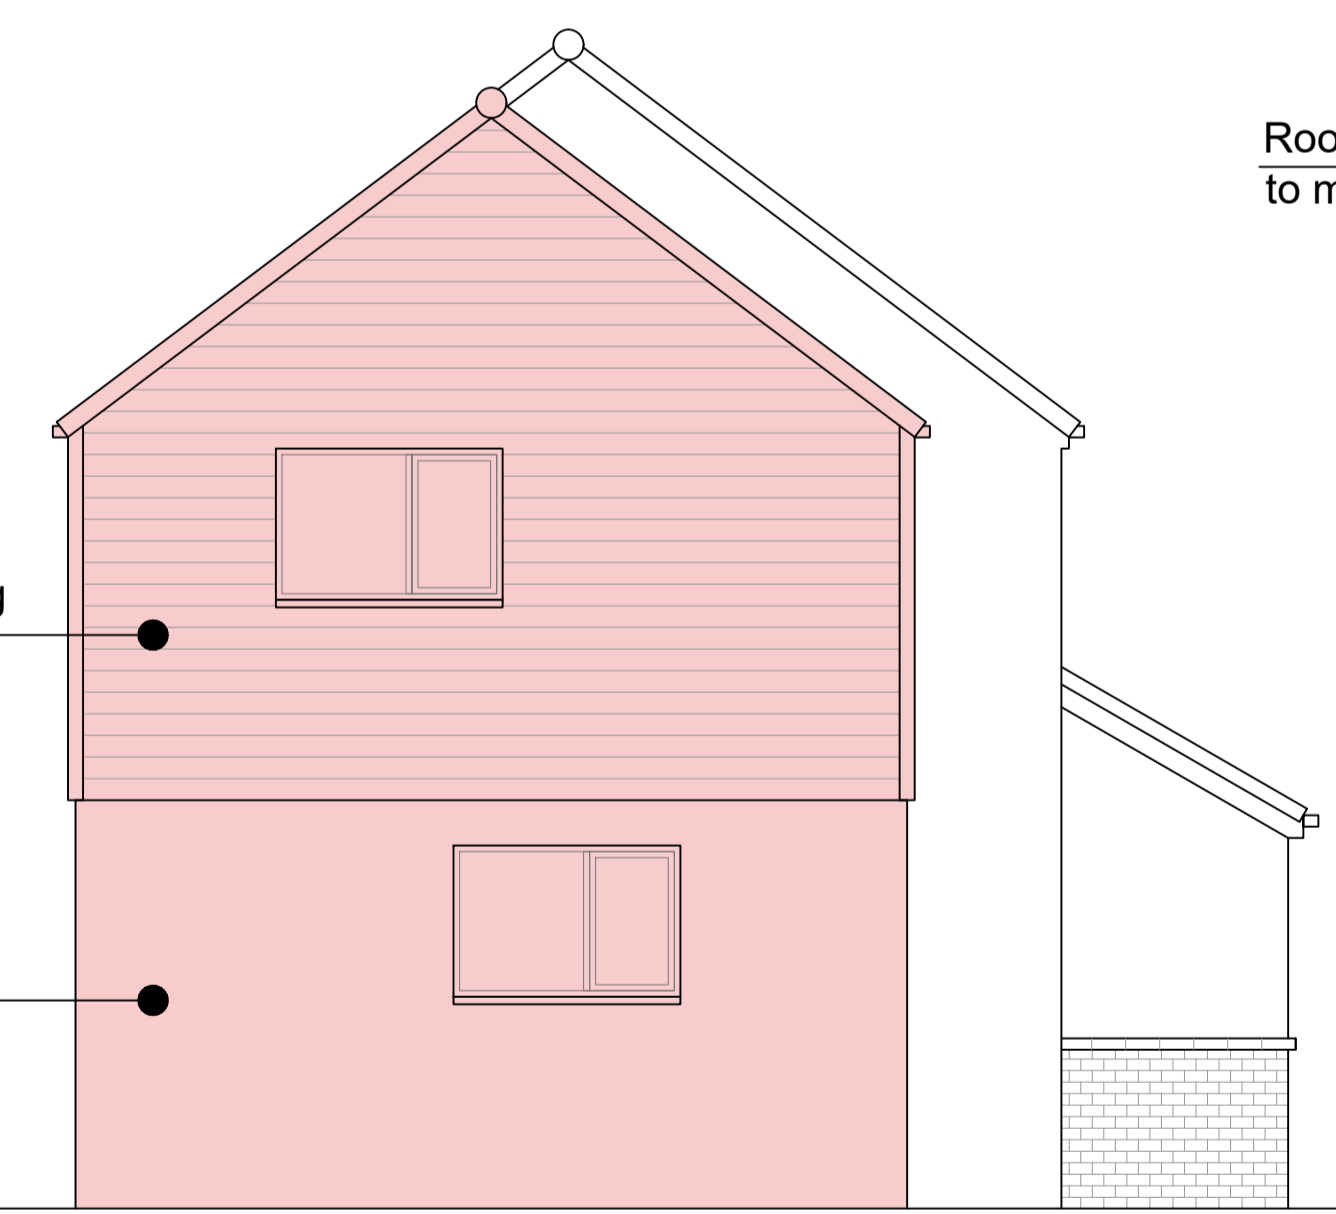


EAST (LEFT) ELEVATION PROPOSED



NORTH (FRONT) ELEVATION PROPOSED

To be demolished  Proposed

- Notes:
- For planning purposes only.
  - All dimensions to be verified on site prior to any fabrication or site works being commenced.
  - Contractors are responsible for taking and checking all dimensions on site.
  - Any discrepancies to be reported before any work is started.
  - All dimensions are in millimeters unless stated otherwise.
  - This Drawing is to be read in conjunction with relevant Consultant and Specialists Drawings (building control drawings, construction drawings, engineer's specifications...)

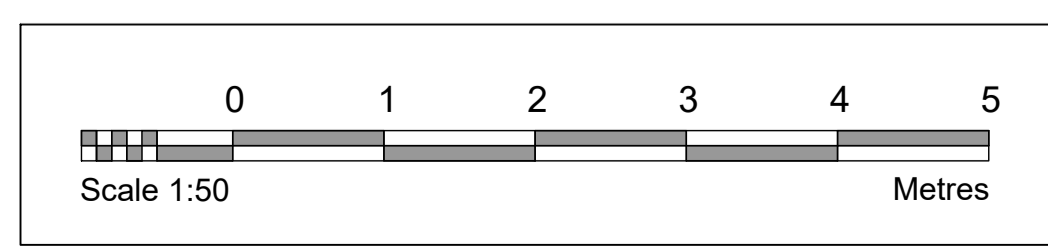

Applicant: Mr Marsden  
Address: 13 Coverham Close, Berry Hill, GL16 7QX

Project: 2 Storey Extension  
Scale: 1:50 @ A1  
Date:

Revision date: 30/01/2024	Revision: F01	Plan No: PLA005
Title: Left & Front Elevations, Section Existing & Proposed		

