

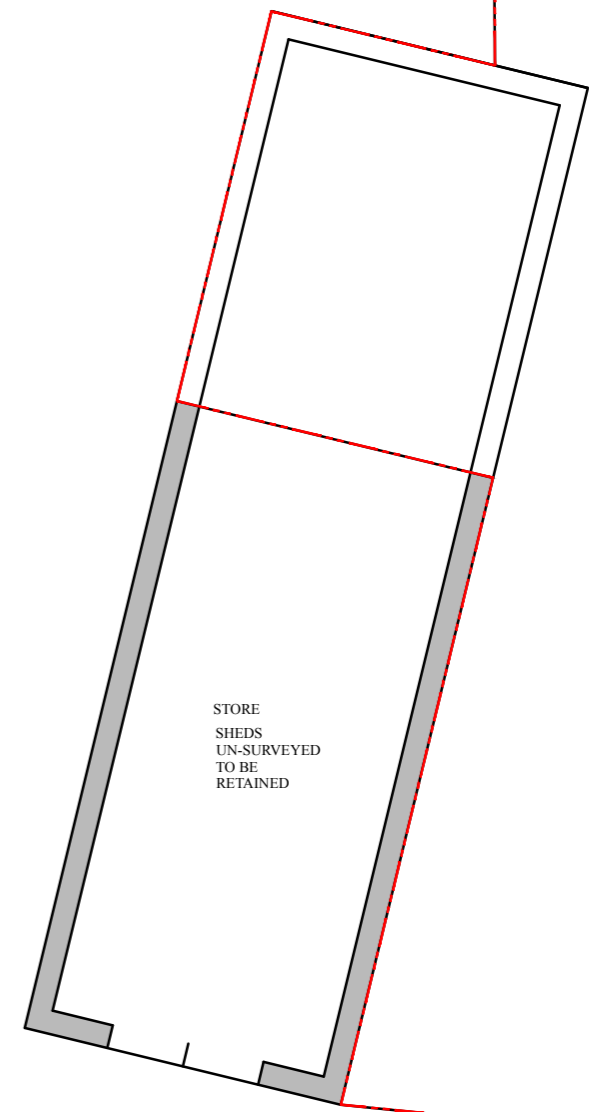


EXISTING PARKING AND TURNING RETAINED

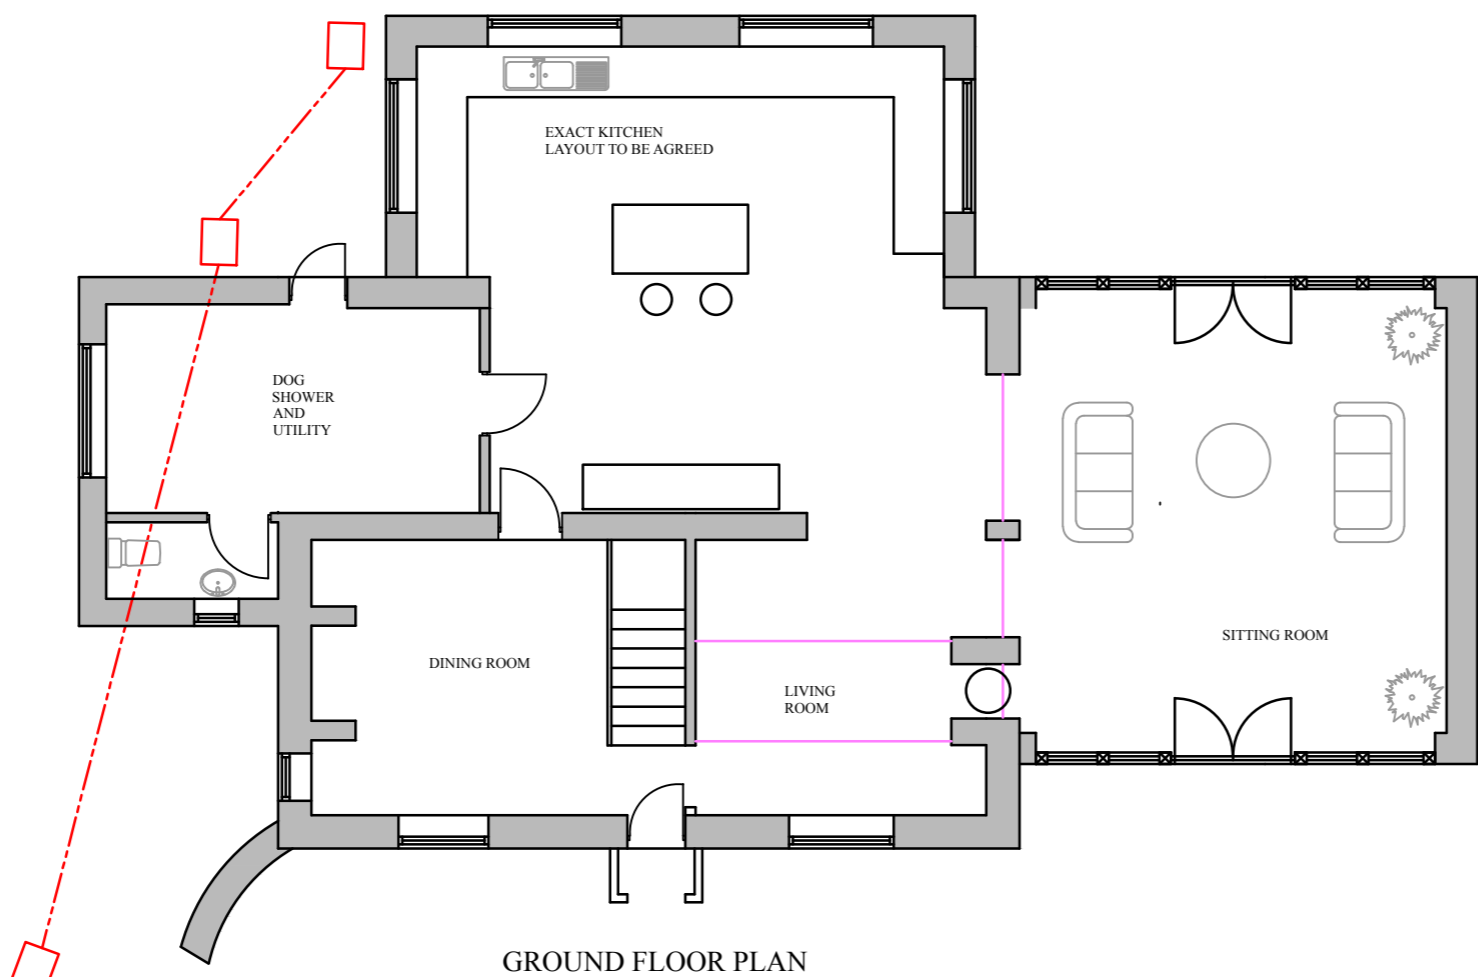

EXISTING ROAD ACCESS

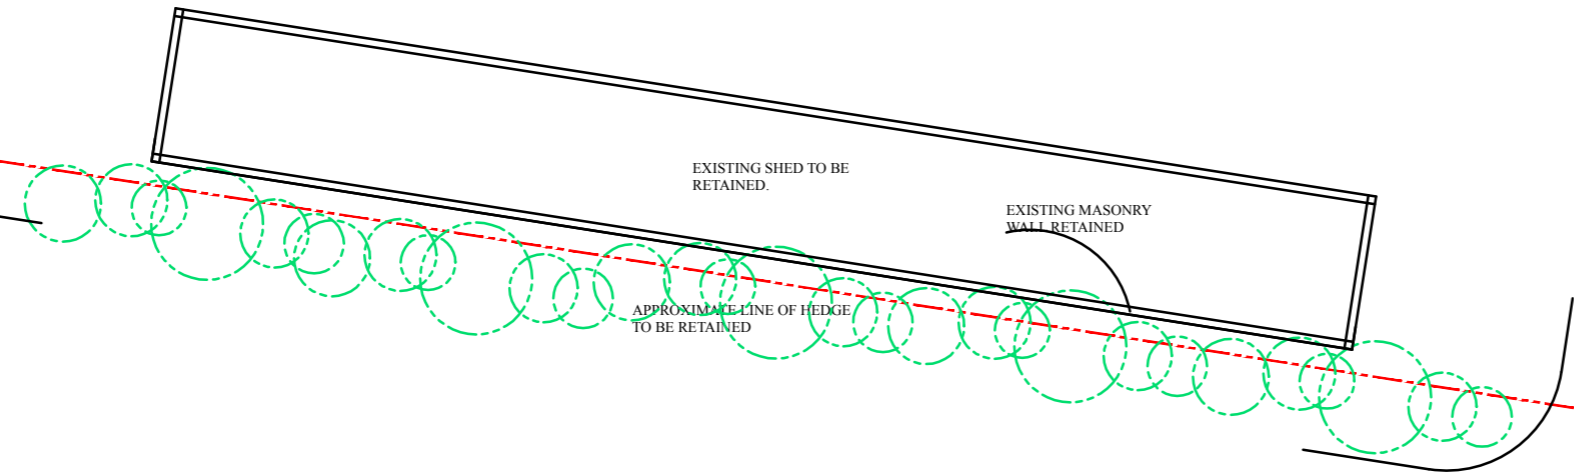


EXISTING ROAD ACCESS

**NOTE:**  
This drawing to be read with all other drawings relating to this building work.

**CONSTRUCTION NOTES:**  
All work and materials to conform to British Standards and to be used in accordance with manufacturers instructions. All work to be approved by Local Authority. Do not scale from drawings. All dimensions to be taken on site. If in doubt consult the Architect.

**COPYRIGHT:**  
Do not copy or alter drawing without Architects permission.

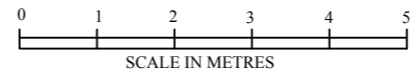

<i>Andrew Court. Architect.</i>		<i>RIBA.</i>	
BIGBLUE AFTON DOWN PRESHWATER BAY ISLE OF WIGHT, PO40 3W TEL. 01983 753181 / 07-67494238		CHARTERED ARCHITECT	
JOB: <b>HIGH COTTAGE</b>		CLIENT: <b>MR W MAYERS</b>	
TITLE: <b>PROPOSED GROUND FLOOR PLAN</b>		SCALE: <b>1-100 @A3</b>	
DRG. NO. <b>2249-1-6</b>		REVISION: <b>REVISION C</b>	
DATE: <b>5-8-2023</b>	170		