



Proposal subject to planning approval.


Drawings for planning purposes only. All dimensions to be checked and verified by the contractor prior to work commencing on site. Contractor to ensure all materials are to Local Authority approval and to take into account everything necessary for the proper execution of the works.

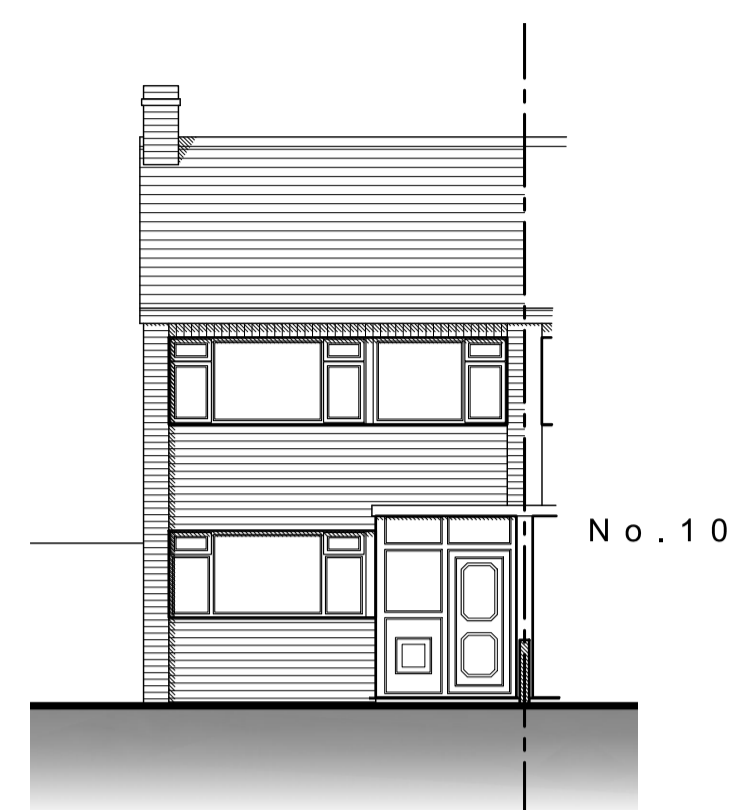


EXISTING FRONT
(NORTH) ELEVATION
1:100

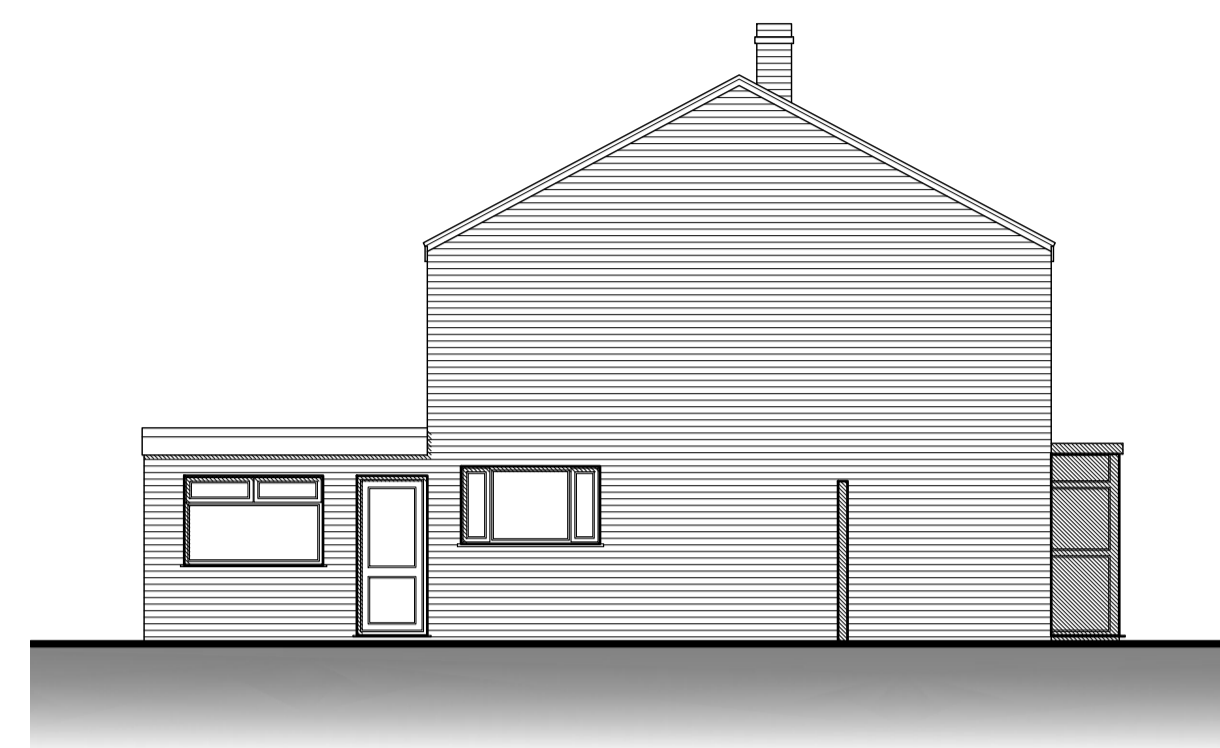


EXISTING SIDE
(EAST) ELEVATION
1:100

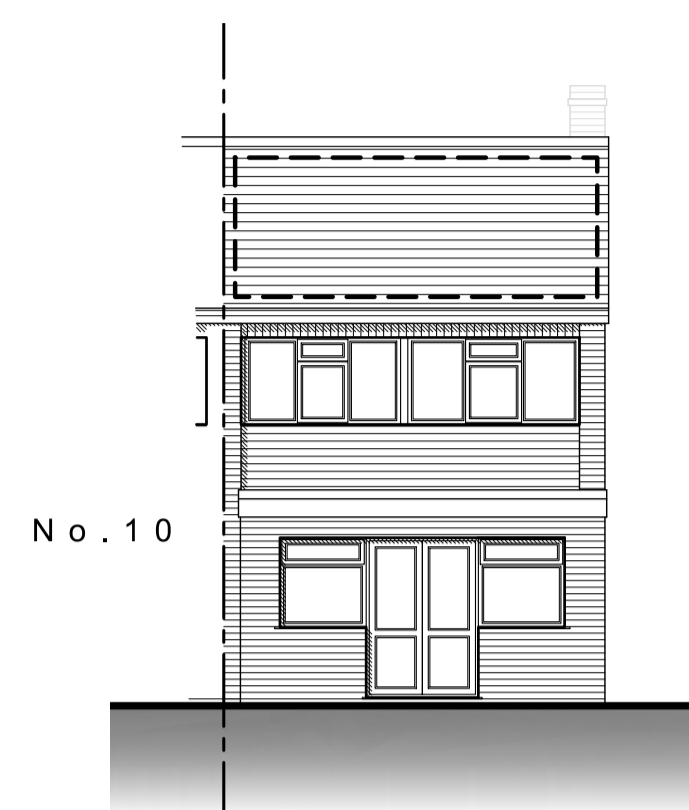


EXISTING REAR
(SOUTH) ELEVATION
1:100

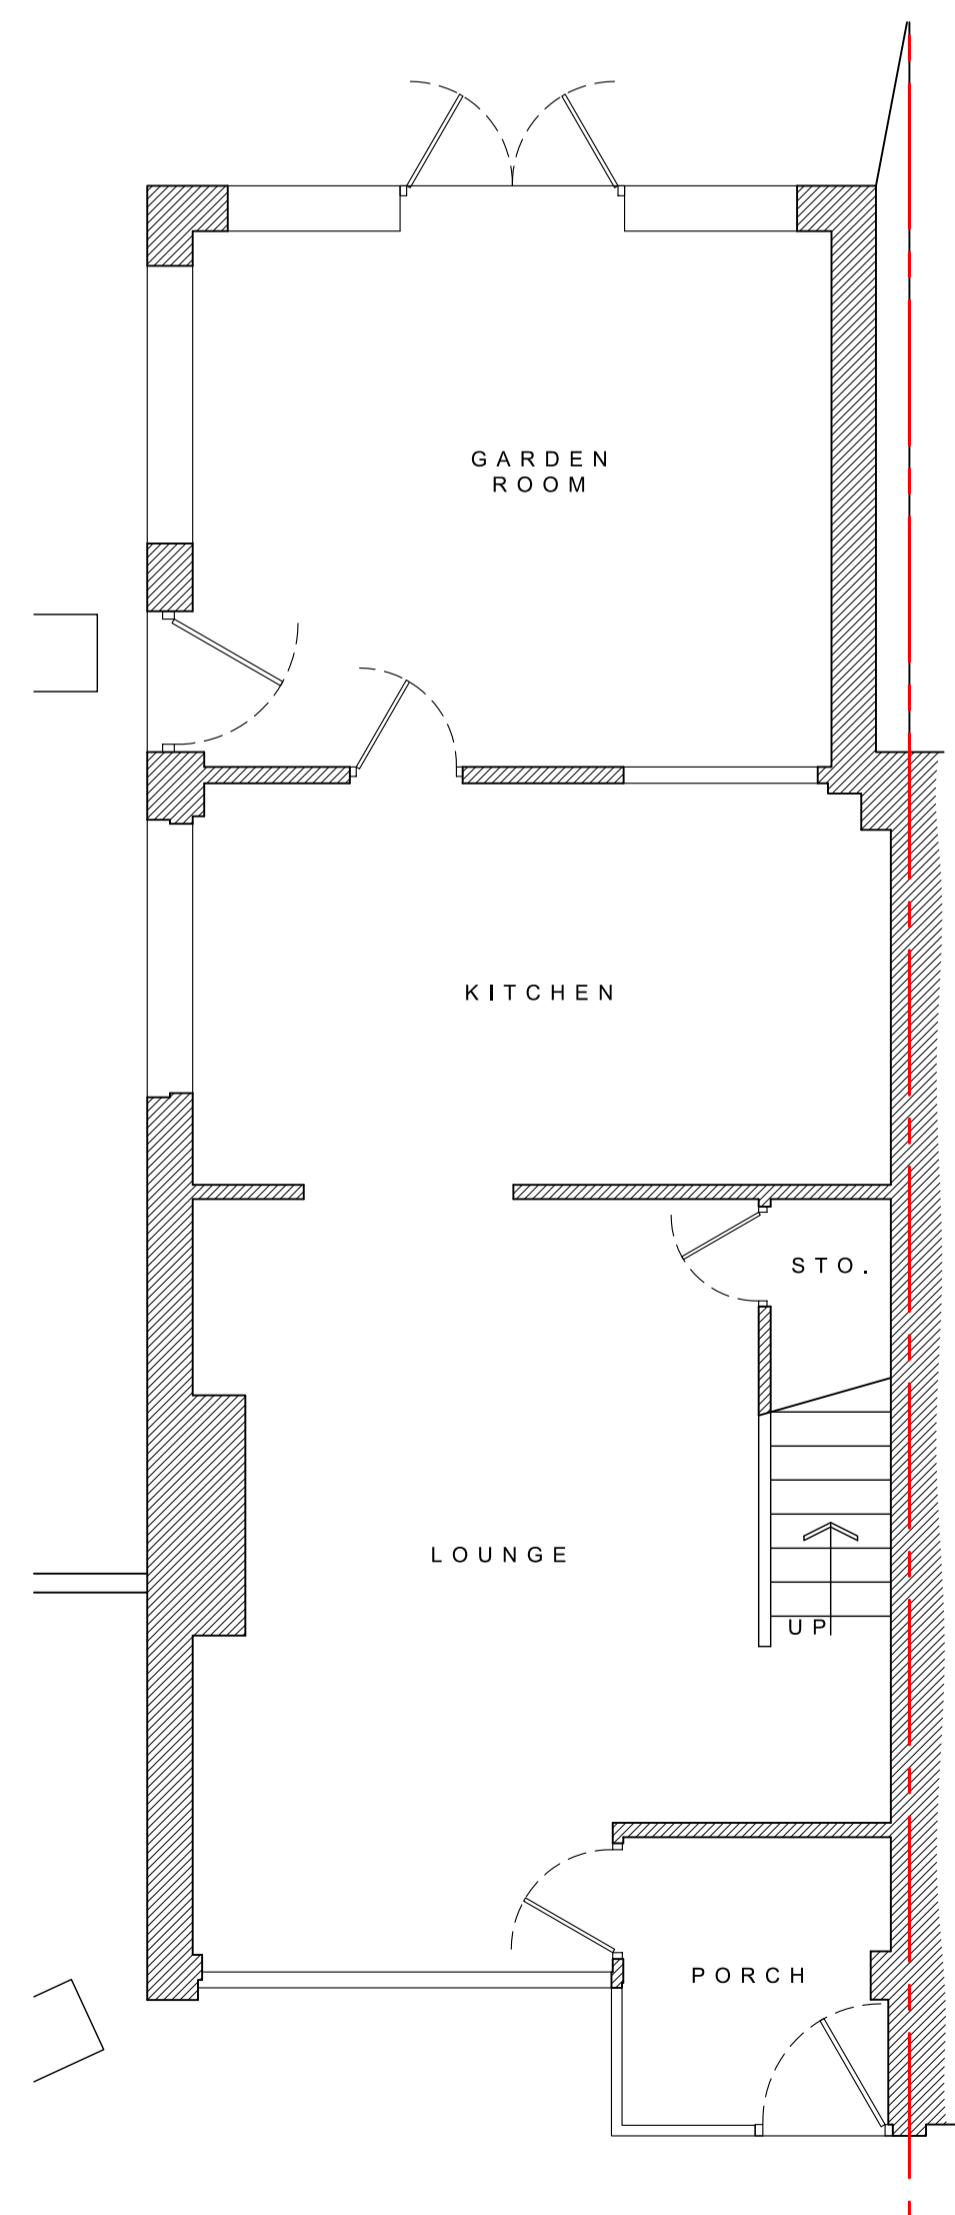

EXISTING GROUND-FLOOR PLAN
1:50

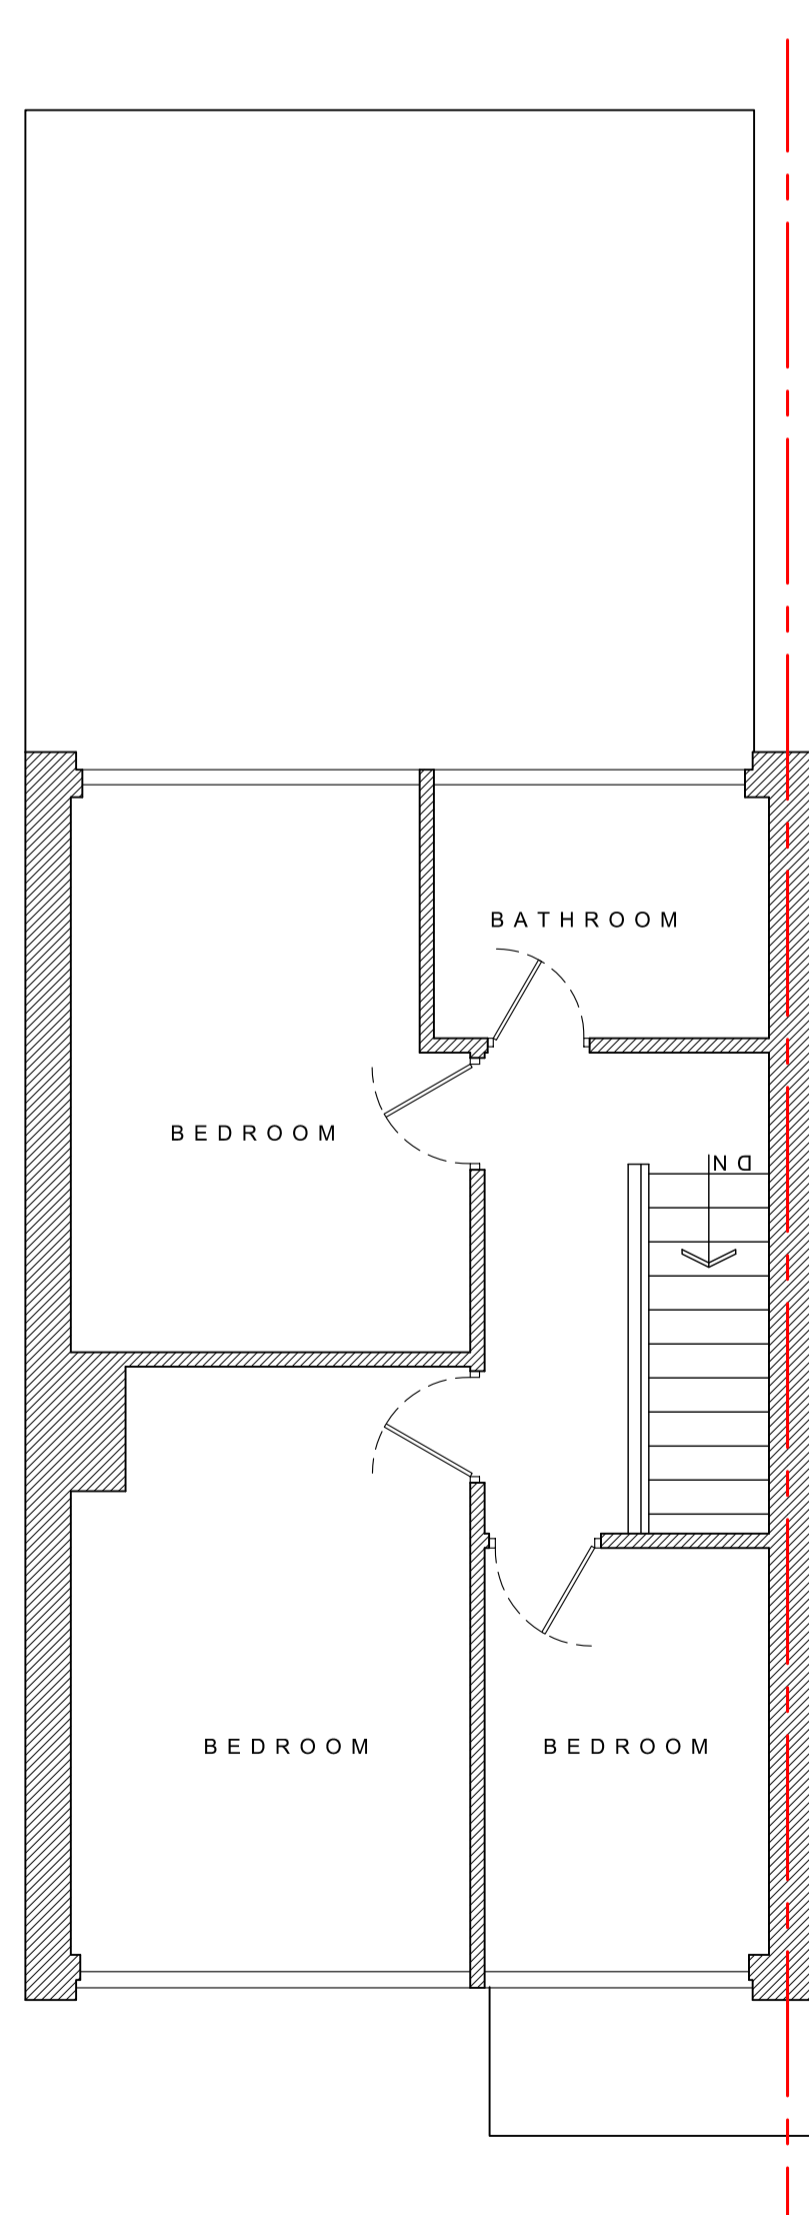


EXISTING FIRST-FLOOR PLAN
1:50

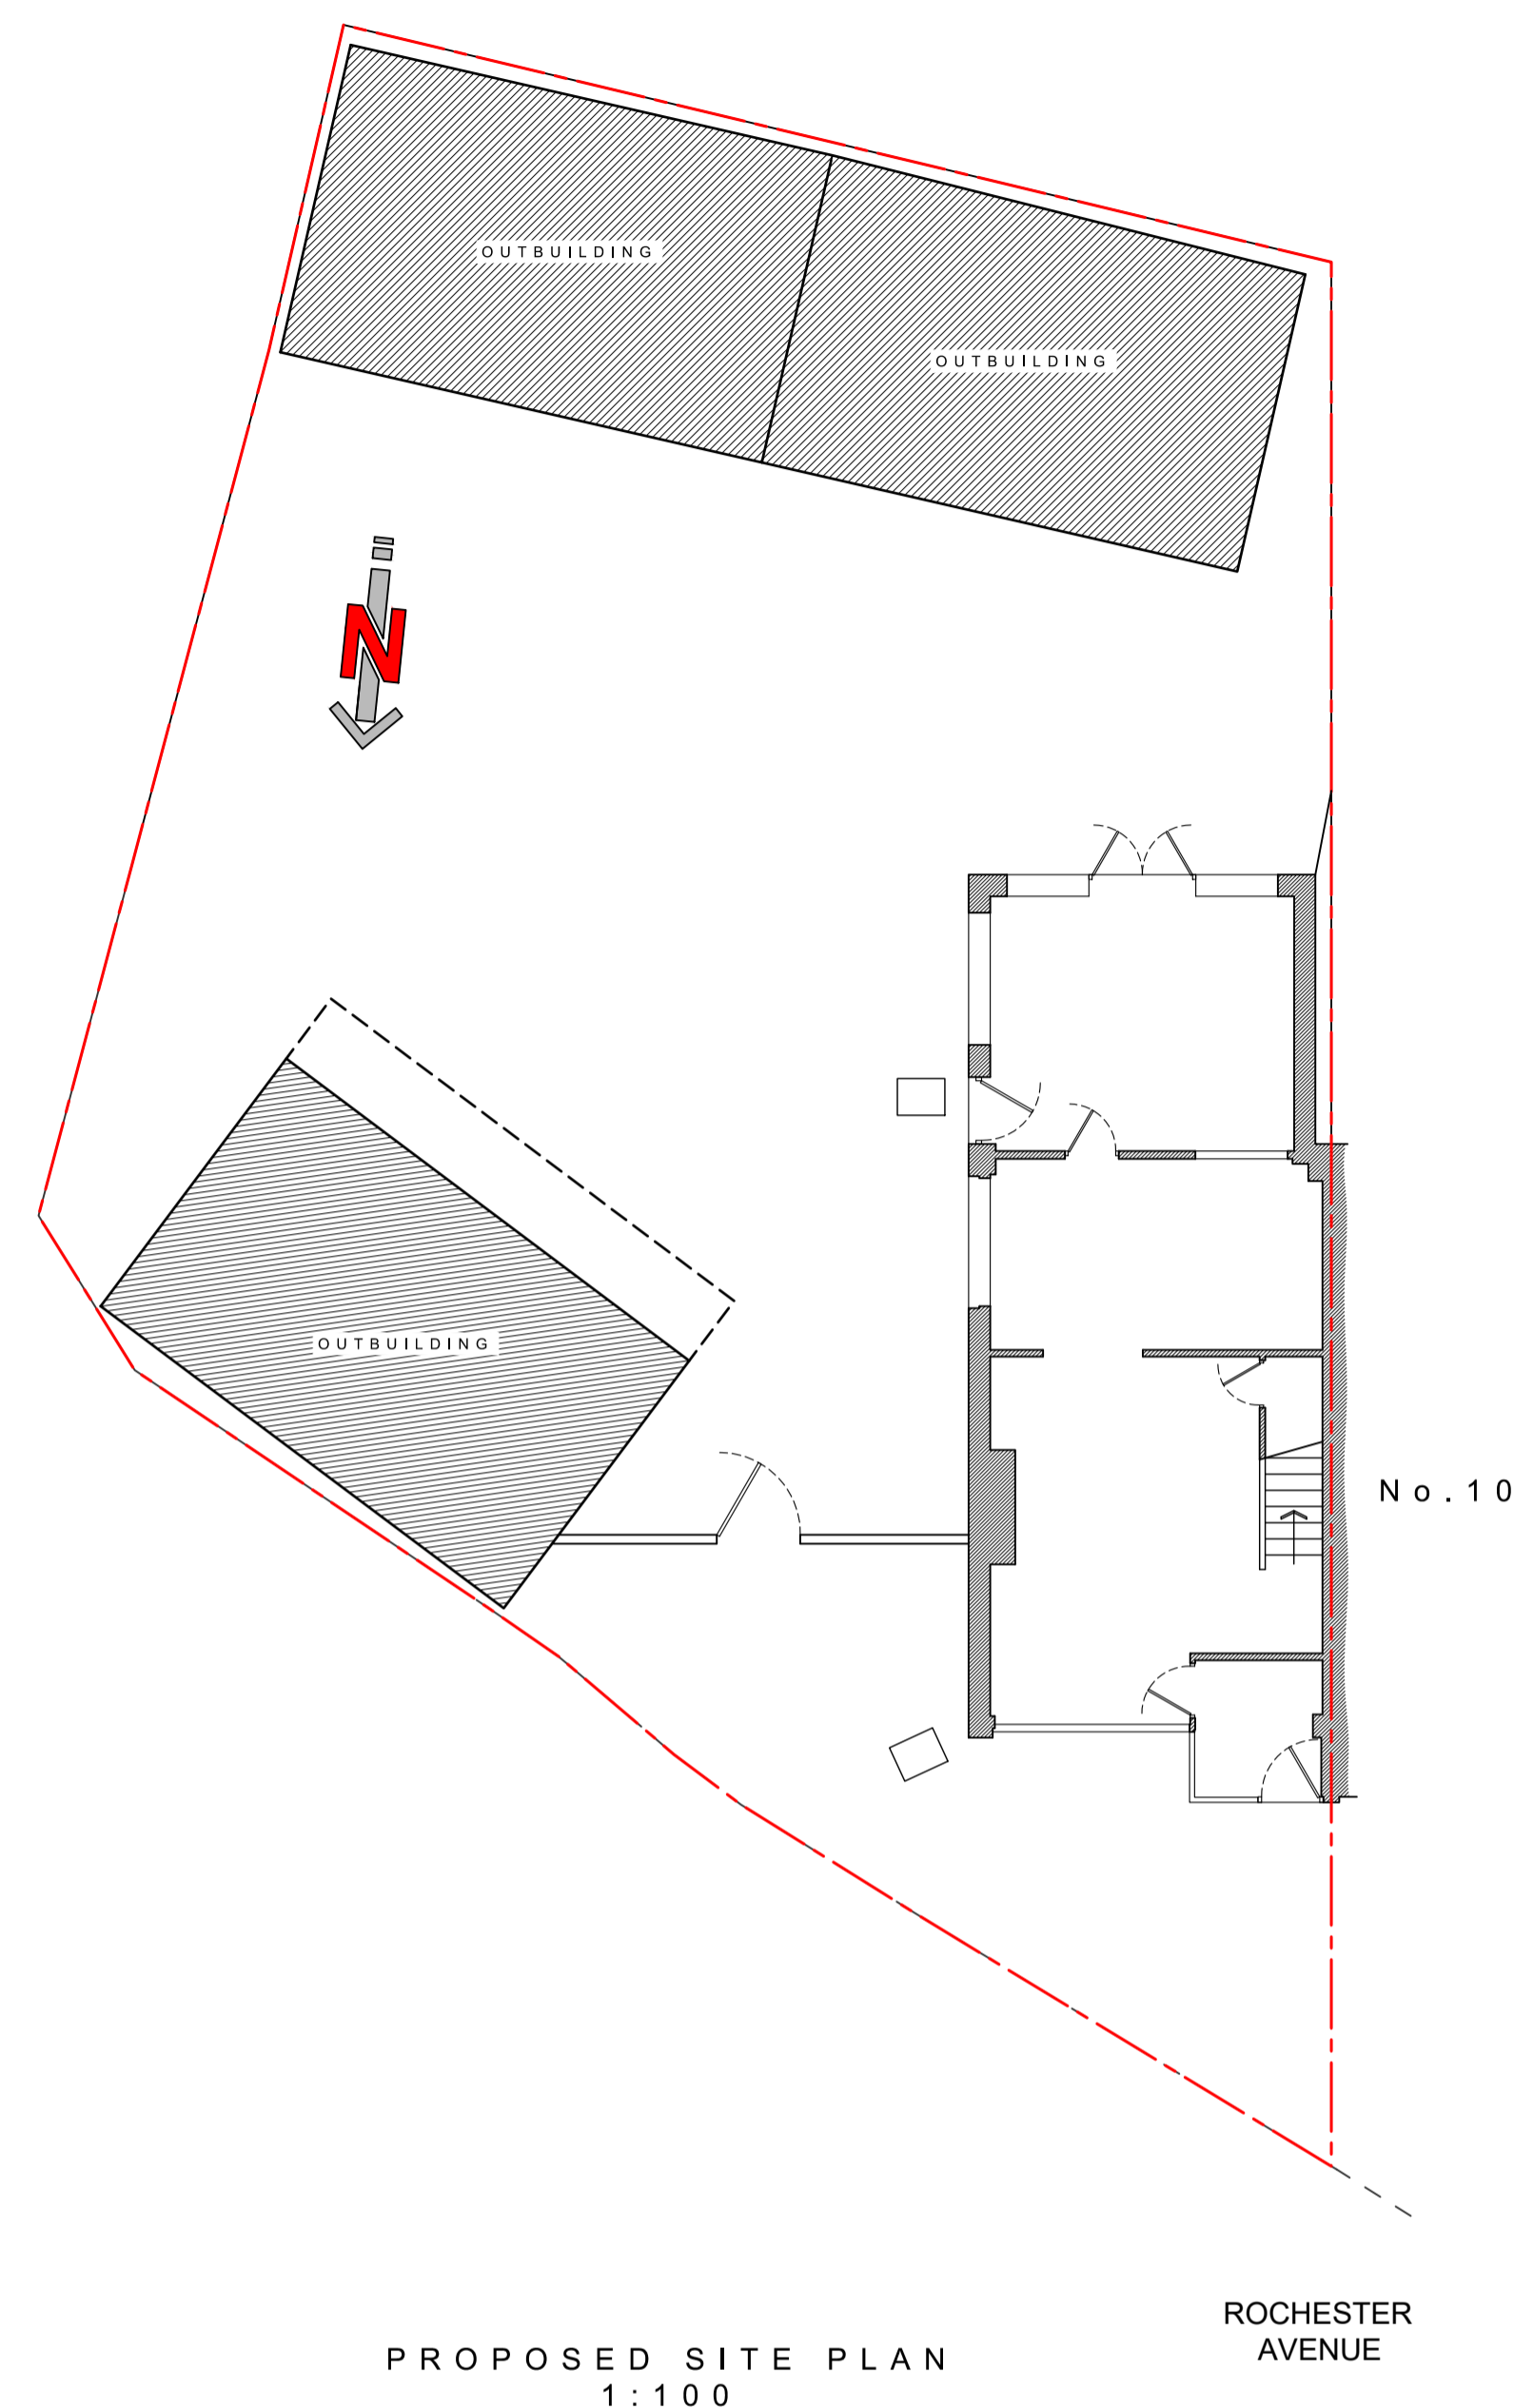

PROPOSED SITE PLAN
1:100

A Abbott-Hull
Associates

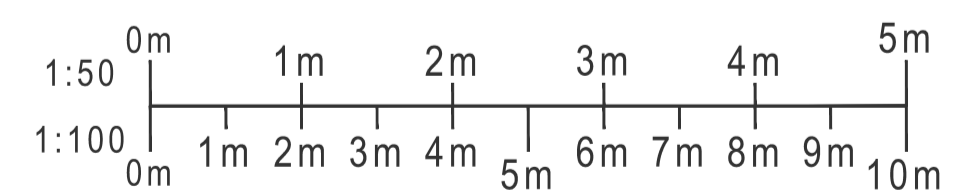

PROJECT
9 ROCHESTER AVENUE,
THORNTON-CLEVELEYS,
FY5 2QQ

DRAWING
EXISTING PLANS & ELEVATIONS

DRAWING NO. 23157_100	REV. -	DRAWN J. A-H
DATE 04/01/2024	SCALE 1:50/100 @ A1	
W abbotthull.co.uk	T 01253 846420	
E info@abbotthull.co.uk	M 07725 005247	