




01 EXISTING FRONT ELEVATION
Scale: 1:50 @ A1

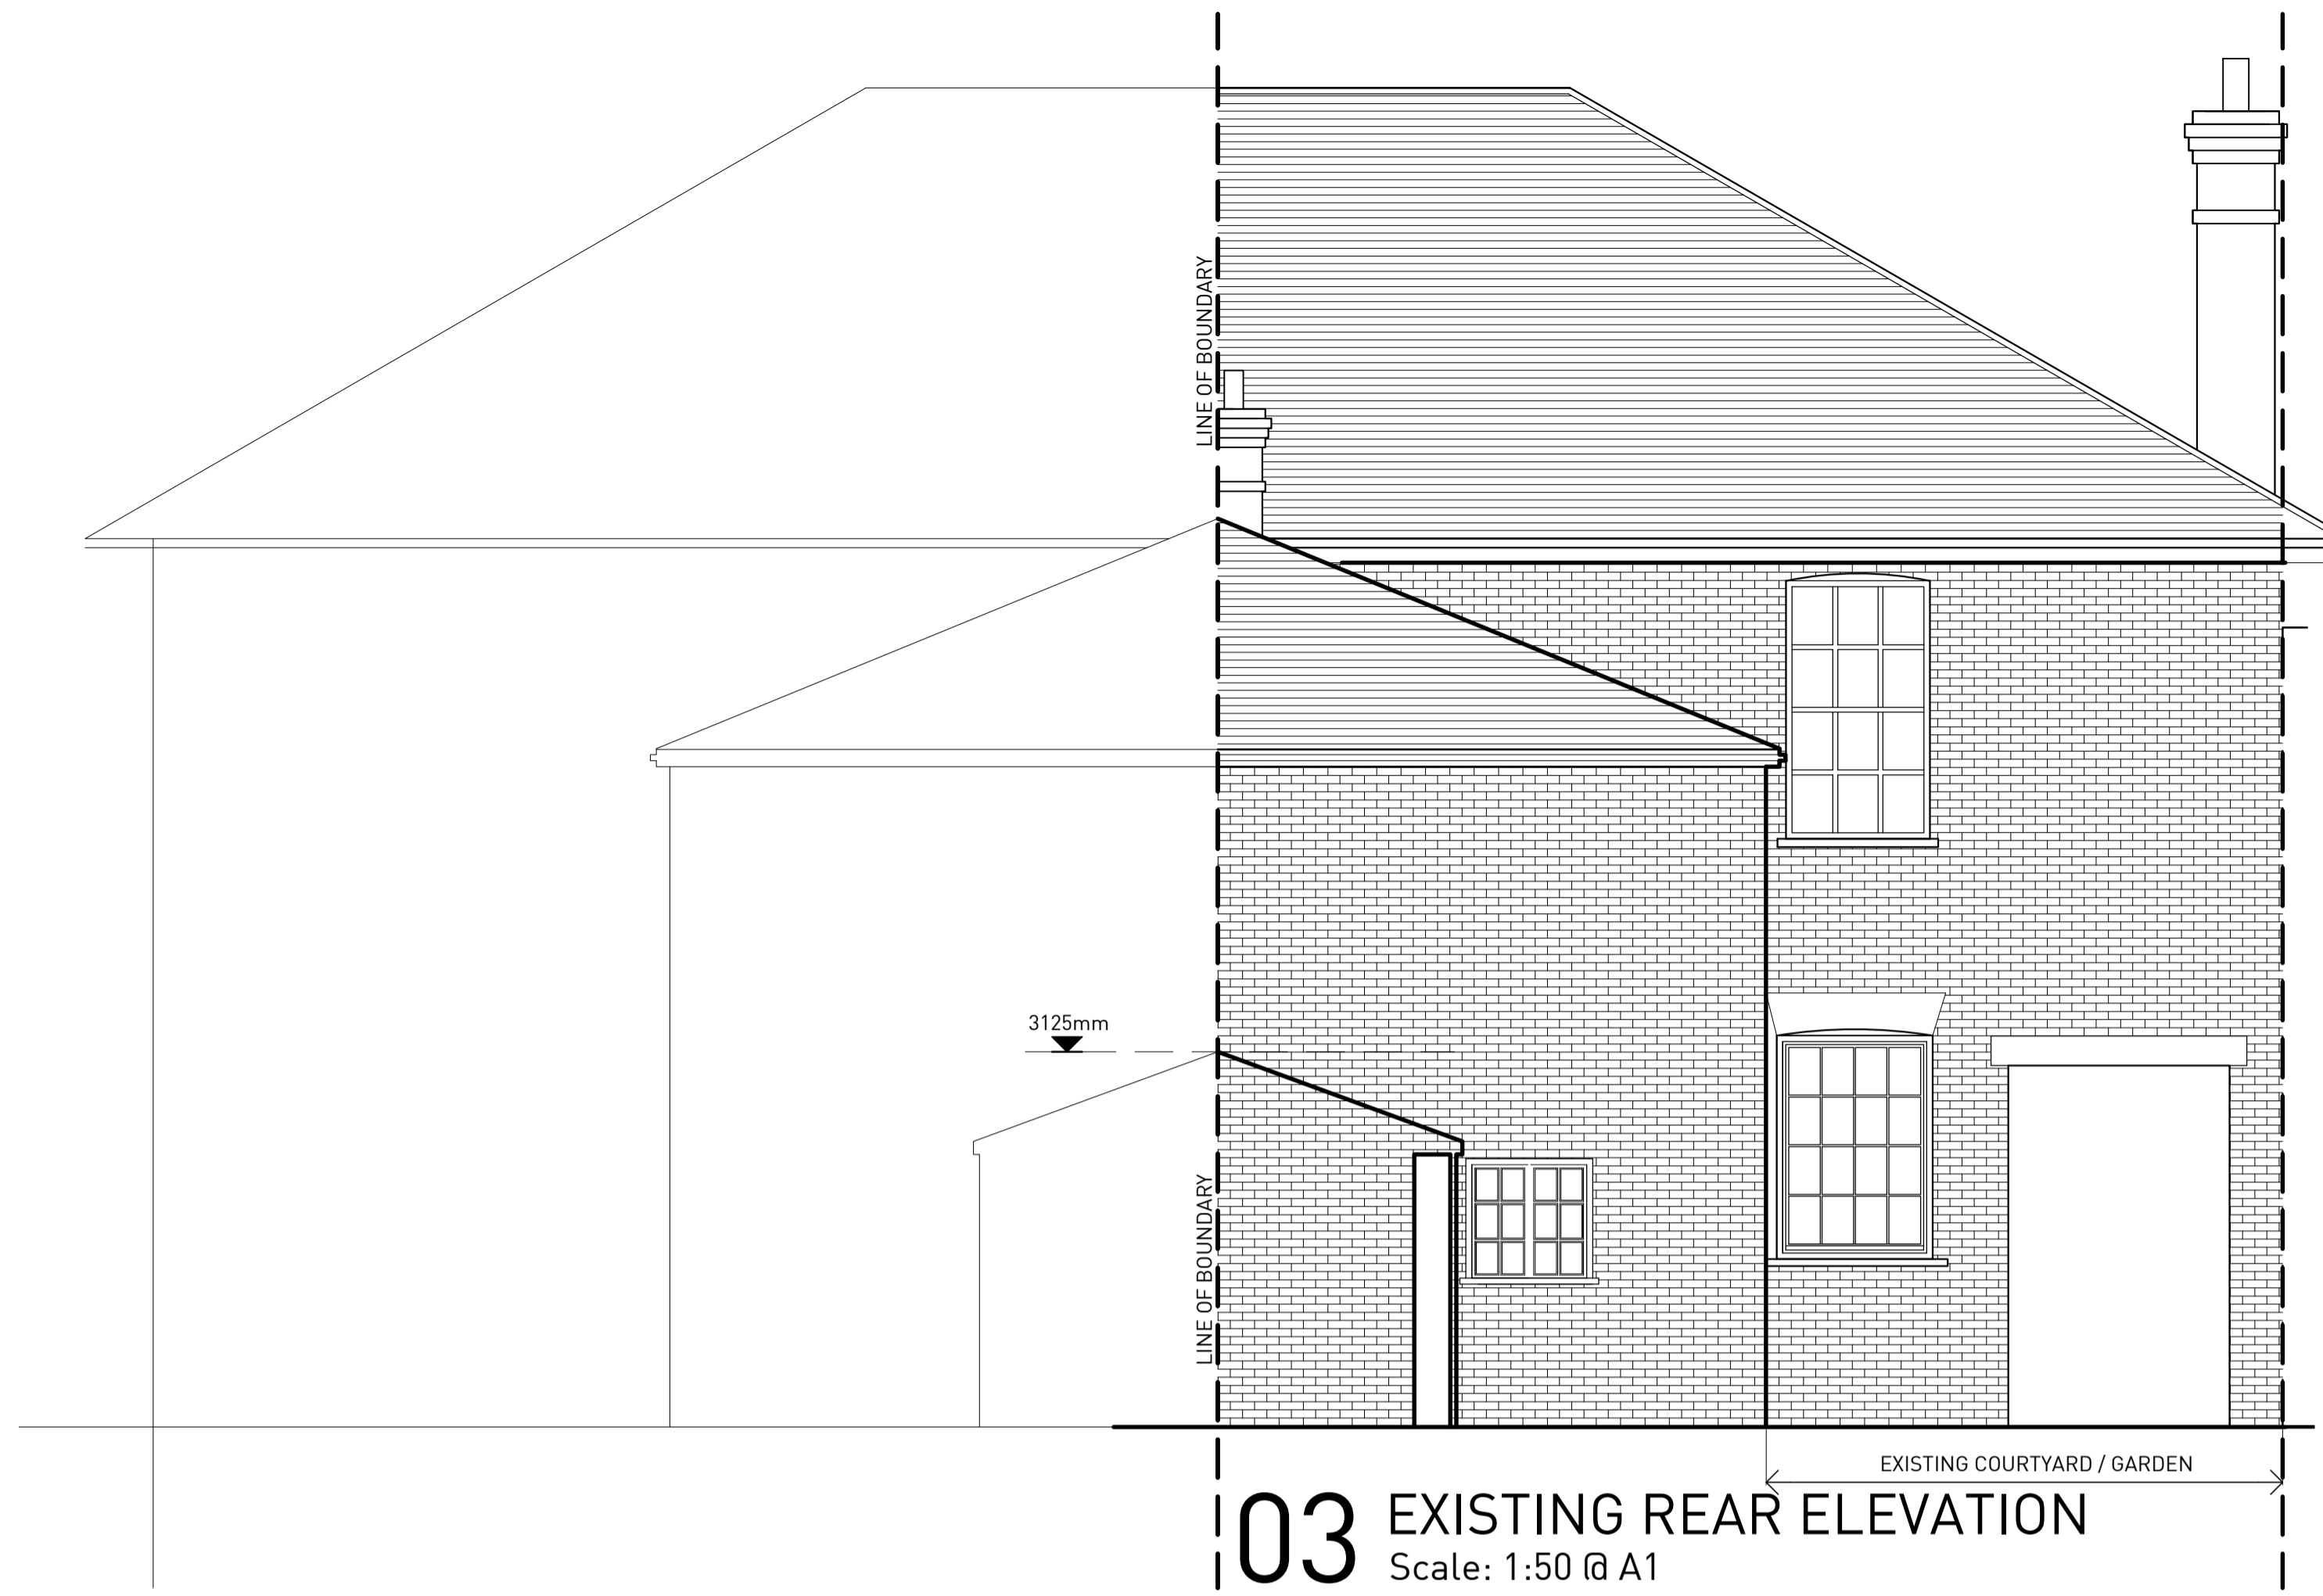


03 EXISTING REAR ELEVATION
Scale: 1:50 @ A1



02 EXISTING SIDE ELEVATION
Scale: 1:50 @ A1

(101) Existing Elevations
Scale: As Shown @ A1

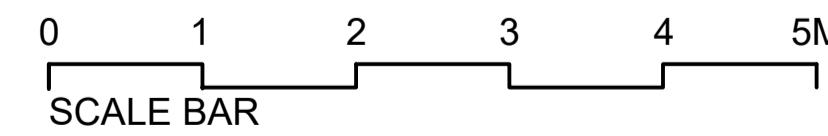

PLANNING

| | |
|-------------------|-----------------|
| PLANNING | DE 04.01.2024 |
| REASON FOR ISSUE: | PLANNING |



Contractor must verify all dimensions on site before commencing any work or shop drawings. If this drawing exceeds the quantities taken in any way the Architects are to be informed before the work is initiated. Only figured dimensions to be taken from this drawing. Do not scale off this drawing. Drawings based on Ordnance Survey and / or existing record drawings - design and drawing content subject to Site Survey, Structural Survey, Site Investigations, Planning and Statutory Requirements and Approvals. Authorised reproduction from Ordnance Survey Map with permission of the Controller of Her Majesty's Stationery Office. Crown Copyright reserved..

| | | |
|---|---------------------|------------------|
| Project Name: 16 RAILWAY STREET. BEVERLEY EAST YORKSHIRE. HU17ODX | Drawing Number: 101 | Revision: / |
| Scale: As Shown @ A1 | Drawn by: DE | Date: 04.01.2024 |
| Drawing Title: EXISTING ELEVATIONS | Checked by: DE | |