



This drawing and design remain the property of BRD TECH LTD and should not be reproduced or altered in any way without their consent.

All dimensions, levels and information indicated is to be verified on site prior to the commencement of any work on site. Any discrepancies are to be reported to BRD TECH LTD directly.


REVISIONS

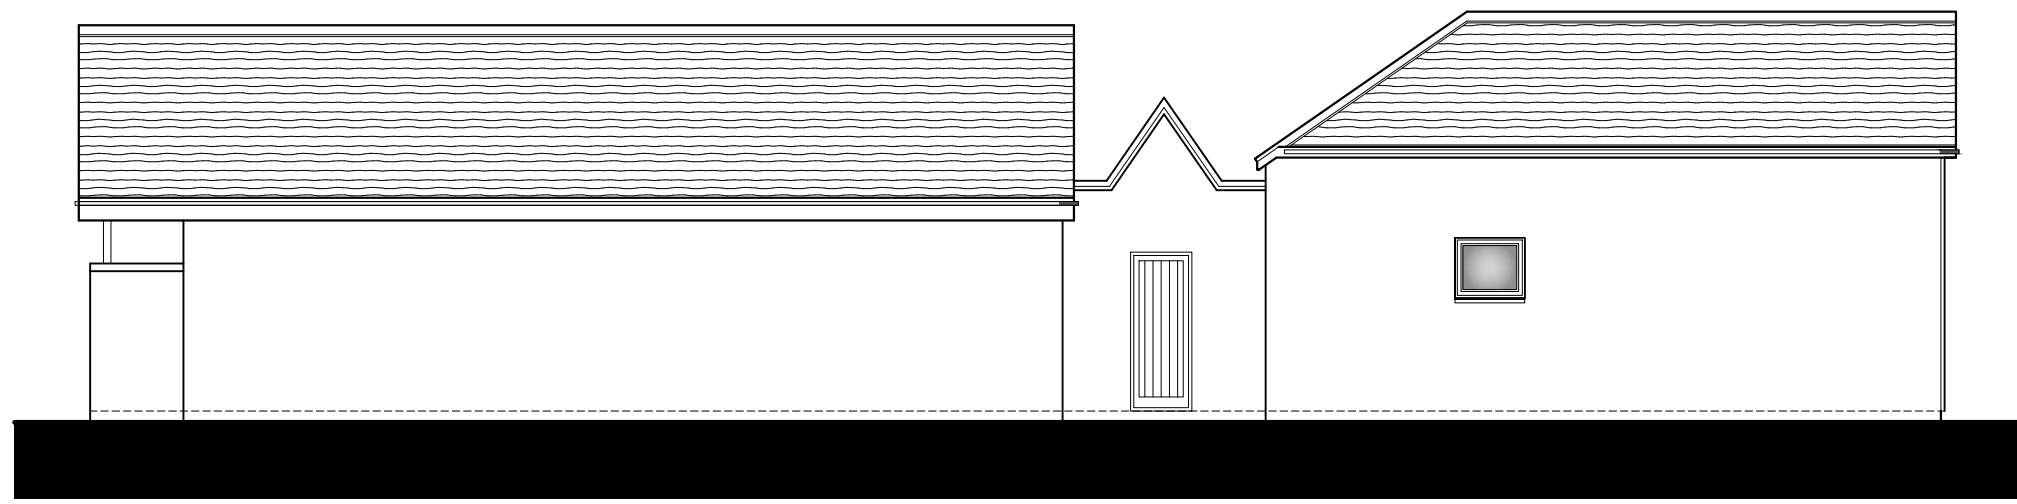


SIDE ELEVATION  
1:100

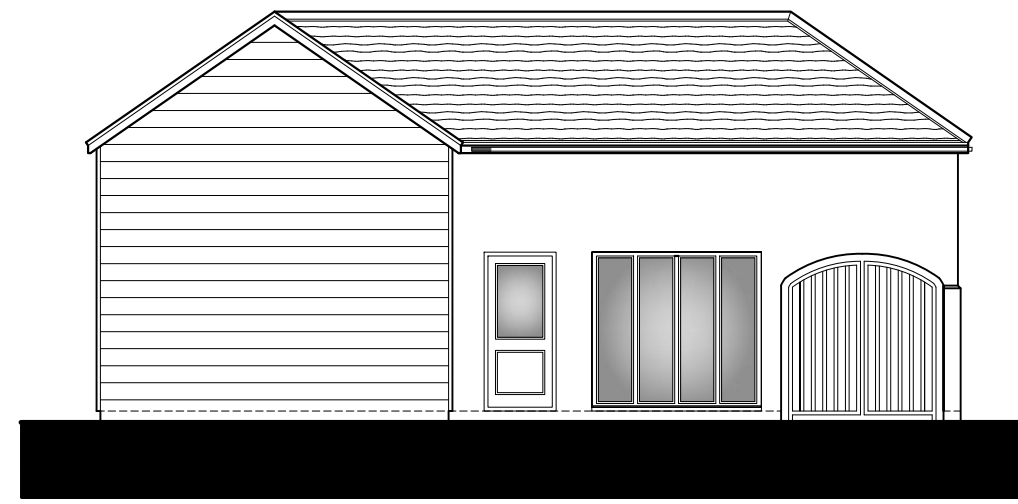


FRONT ELEVATION  
1:100

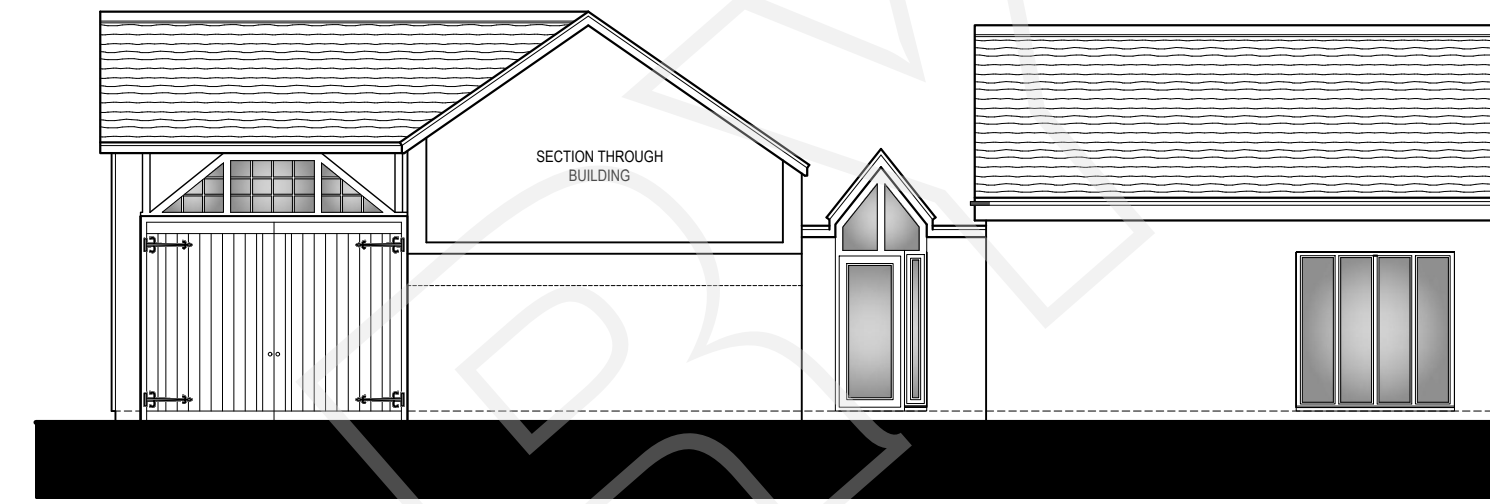



SIDE ELEVATION  
1:100

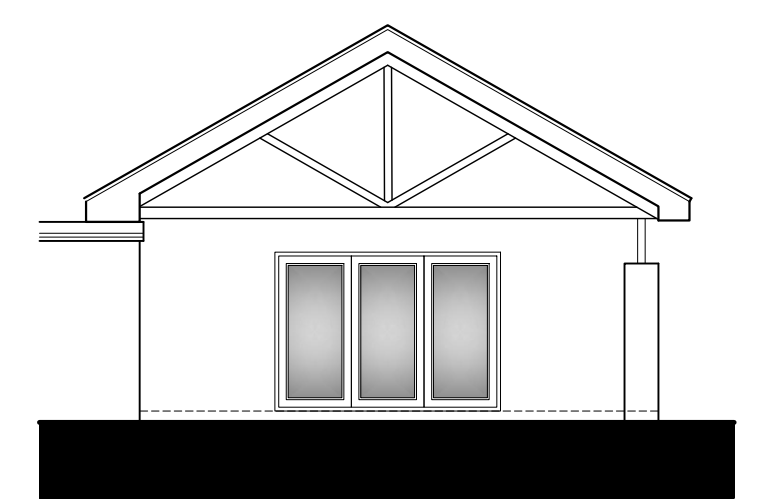





REAR ELEVATION  
1:100

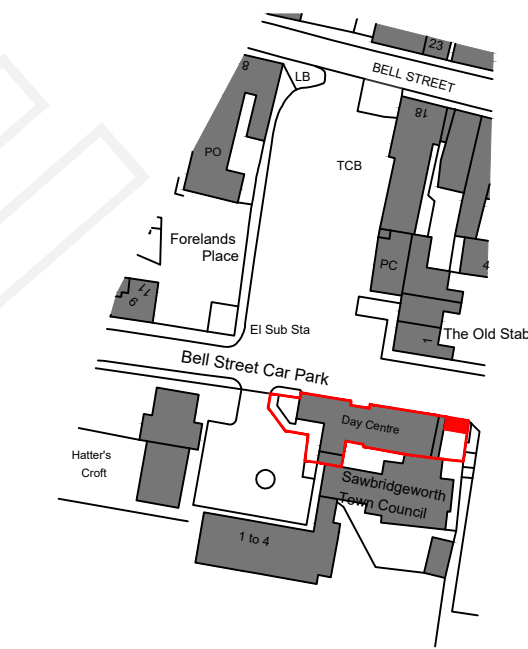

LOCATION PLAN  
1:1250

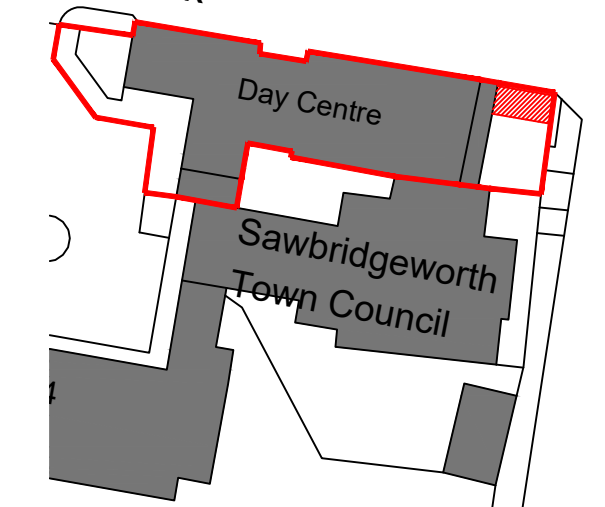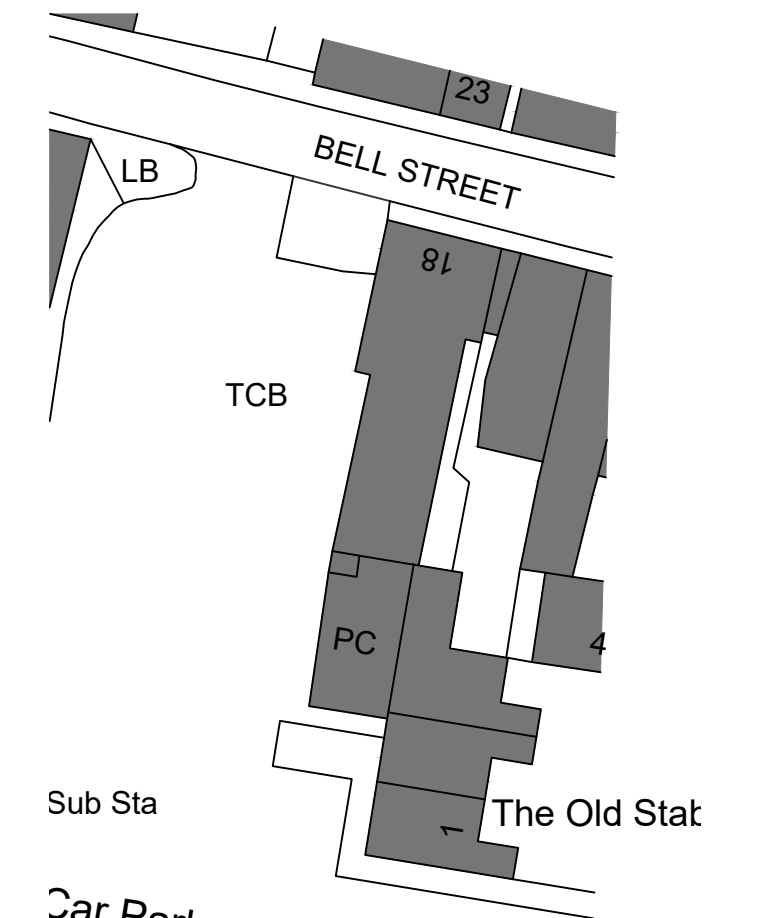

BLOCK PLAN  
1:500

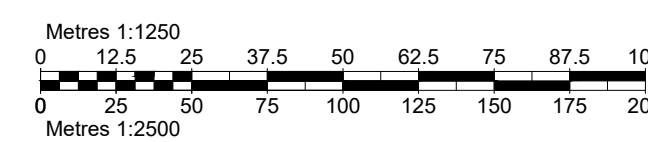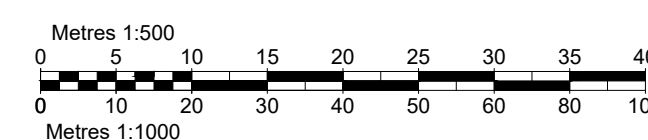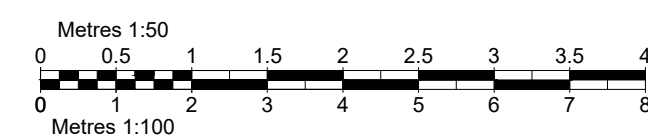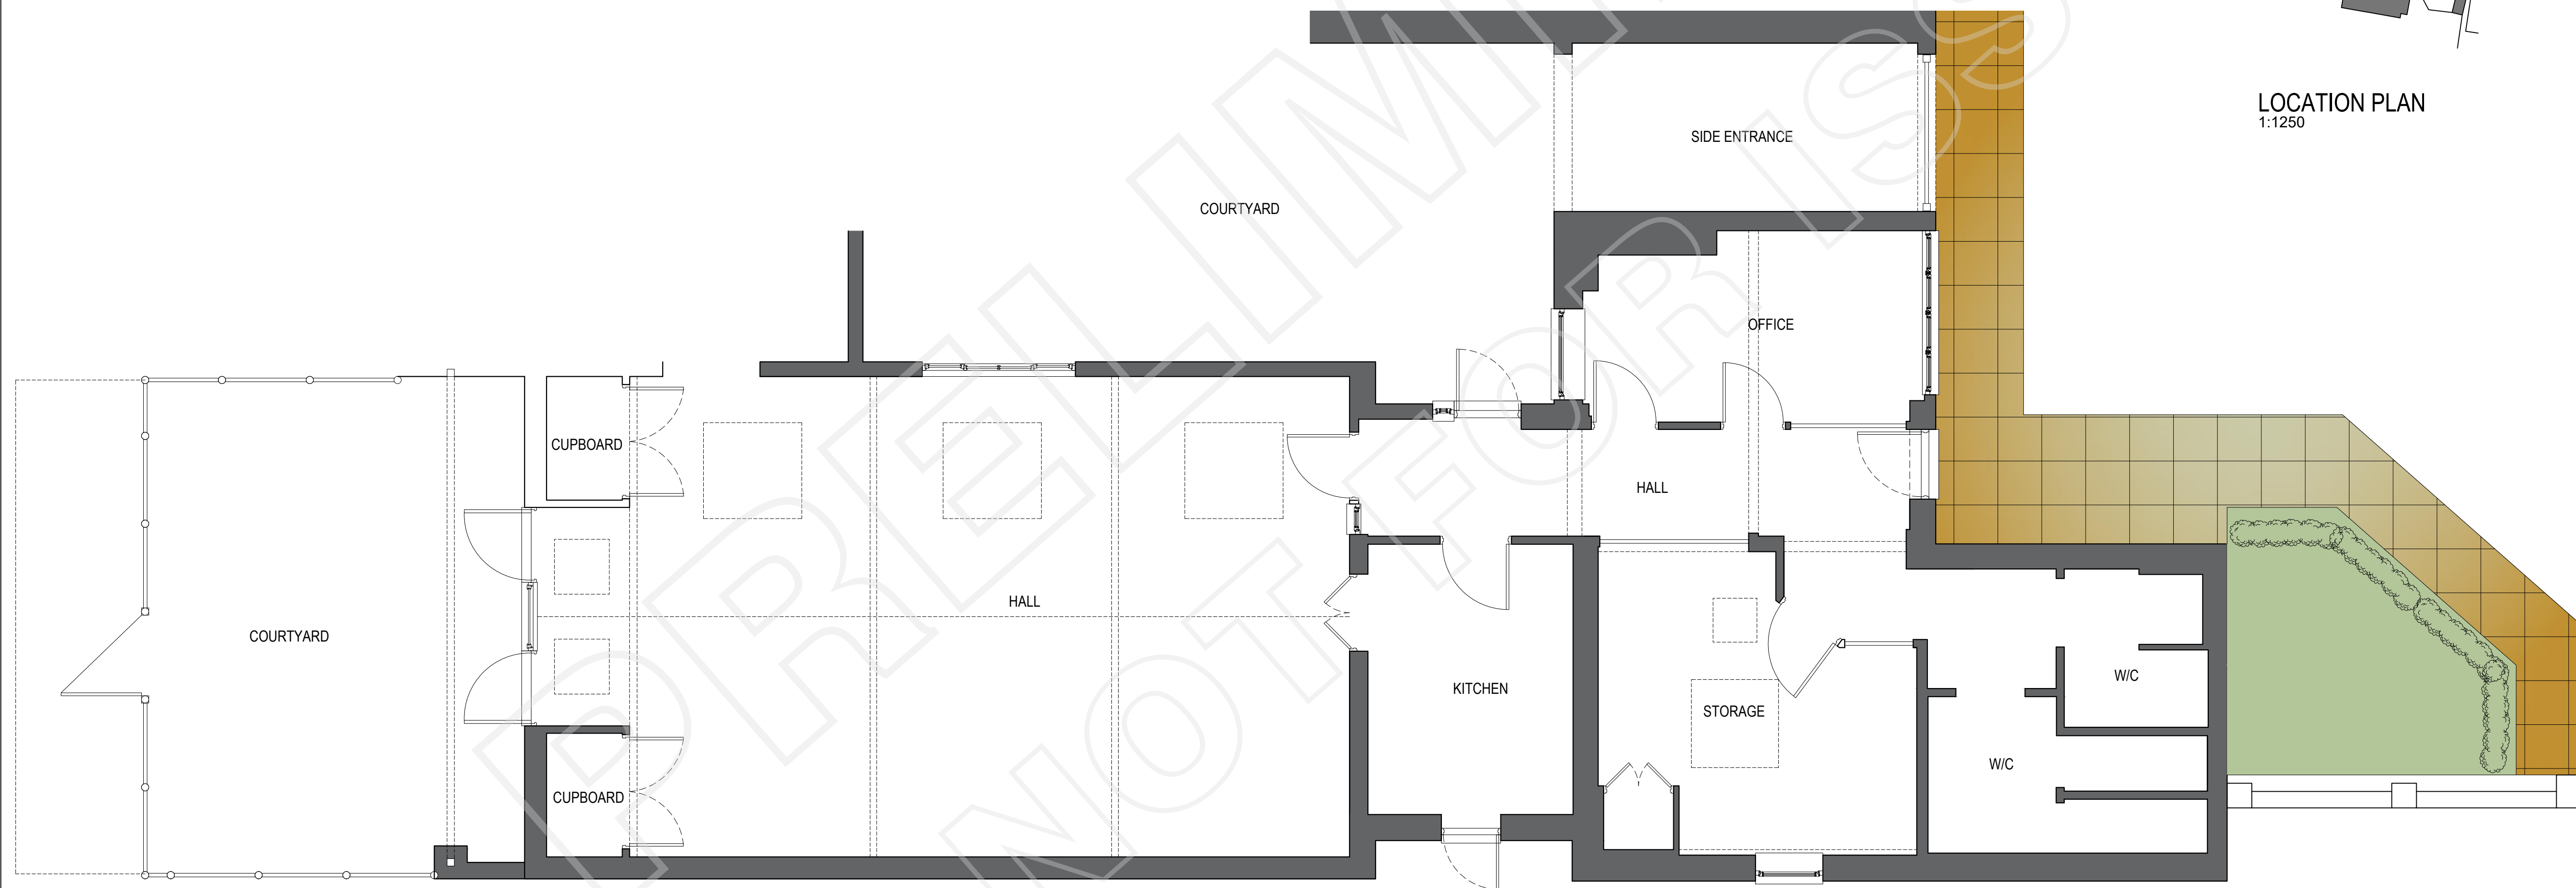

1A Church Street  
Sawbridgeworth  
Hertfordshire  
CM21 9AB

T: 01279 600110  
enquiries@brdtech.co.uk  
www.brdtech.co.uk

SUSTAINABLE ARCHITECTURE

Project  
**REAR EXTENSION  
THE HAILEY CENTRE  
18 BELL ST,  
SAWBRIDGEWORTH  
CM21 9AA**

Tilt  
**EXISTING PLANS AND ELEVATION**

Scale @ A1  
**AS NOTED**

Date  
**25/07/22**

Drawn By  
**AP**

Status  
**PLANNING**

Ref  
**BRD/22/028500**

ACCREDITED

**CIAT**  
GROUP MEMBERSHIP  
SCHEME MEMBER