



north west elevation  
barn A

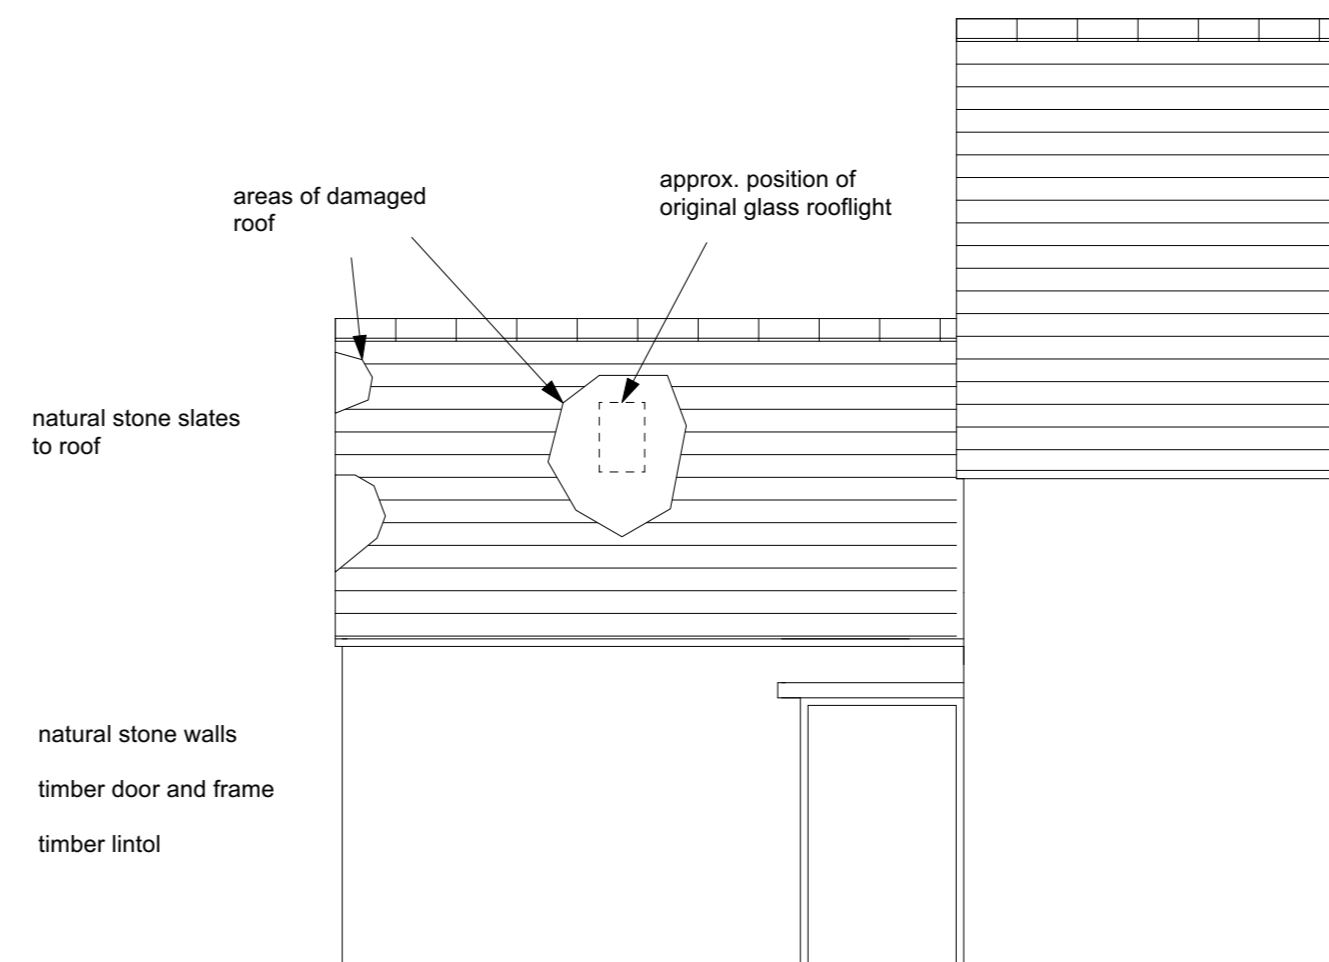


south west elevation  
barn A

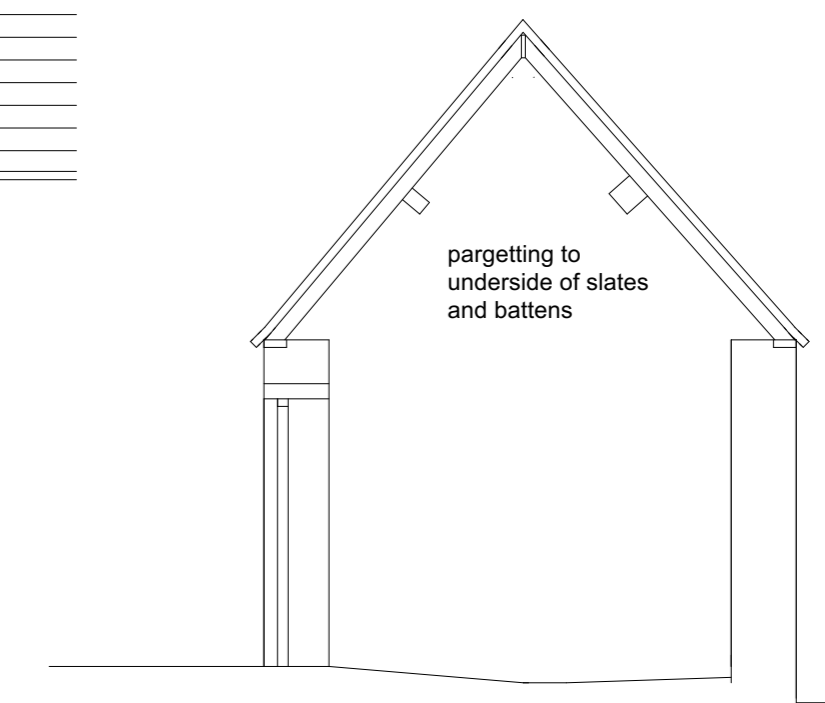


section A-A  
barn A




Ground Floor Plan

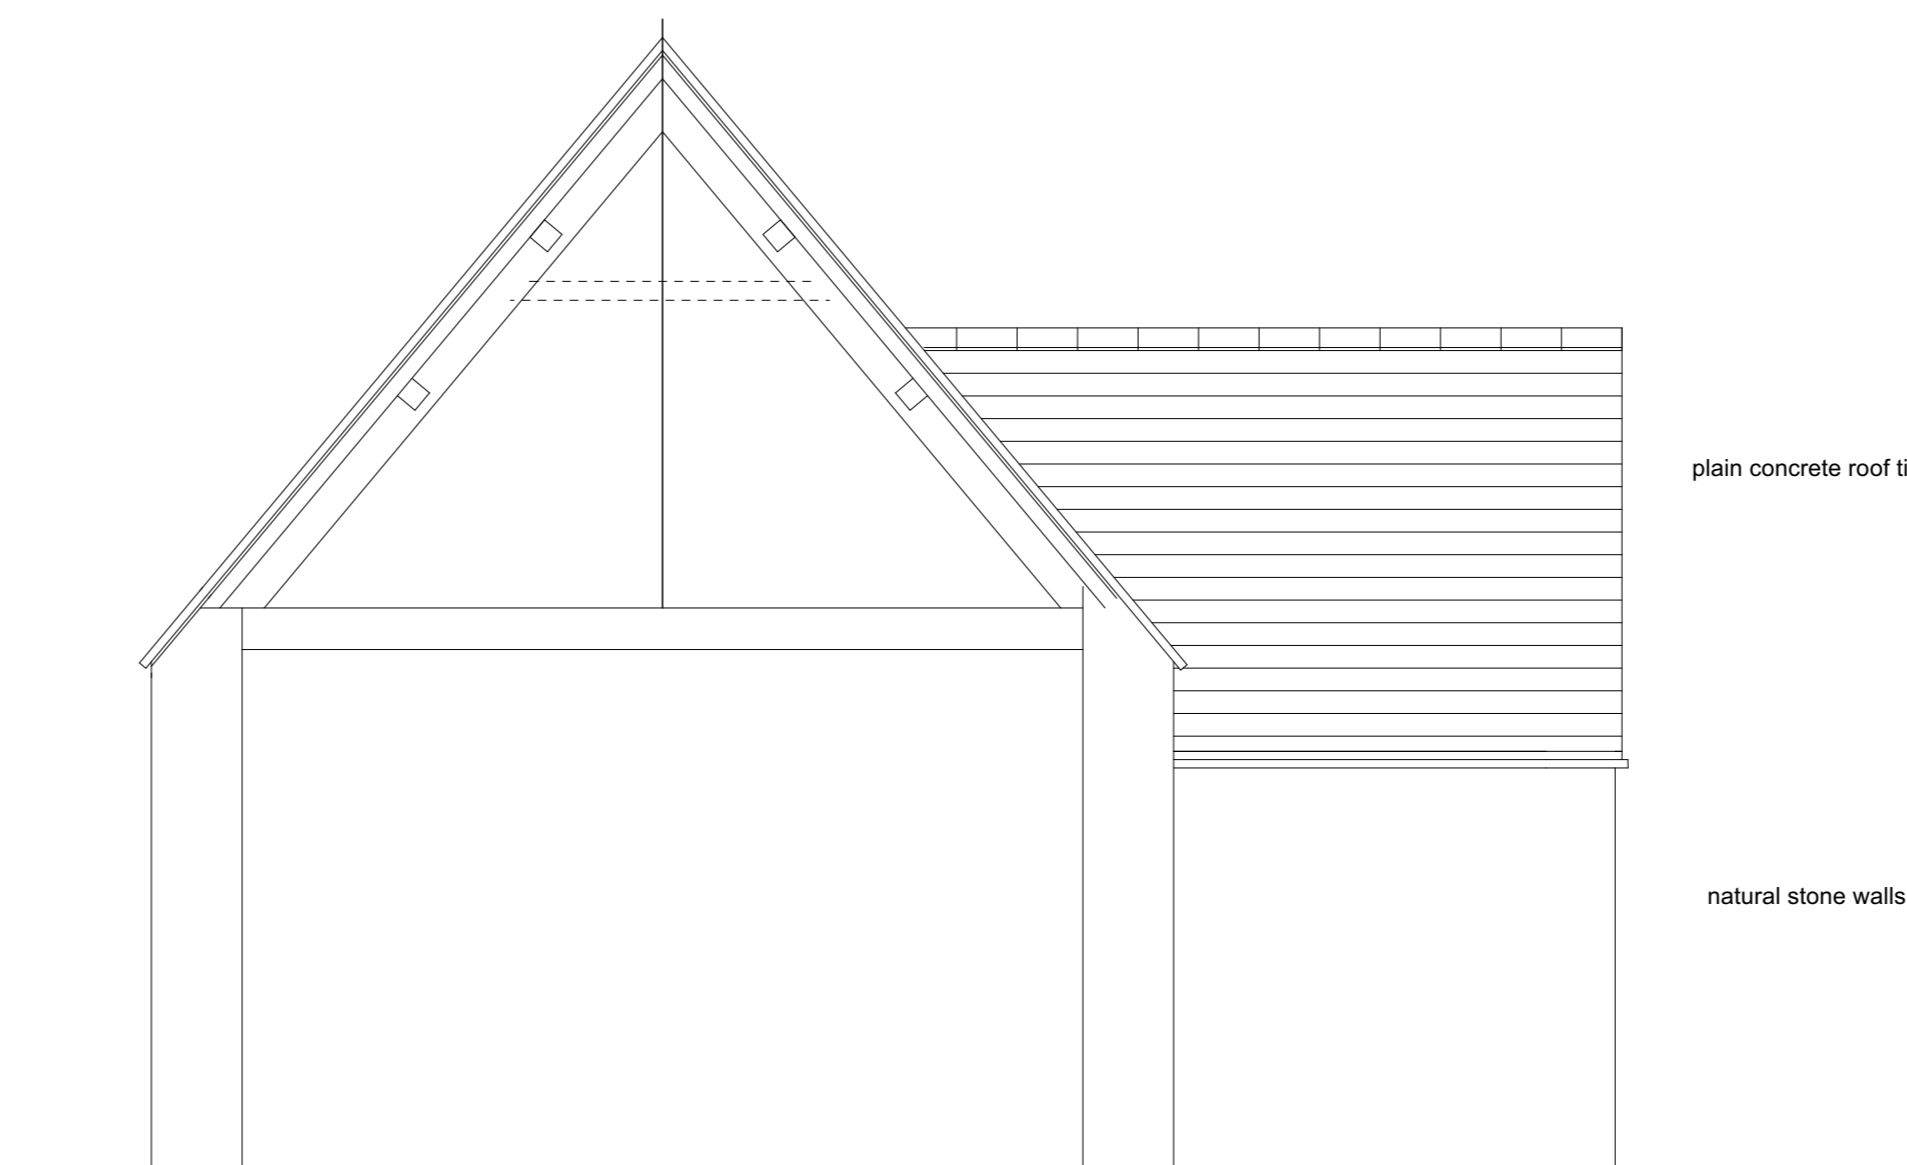

section B-B  
barn B

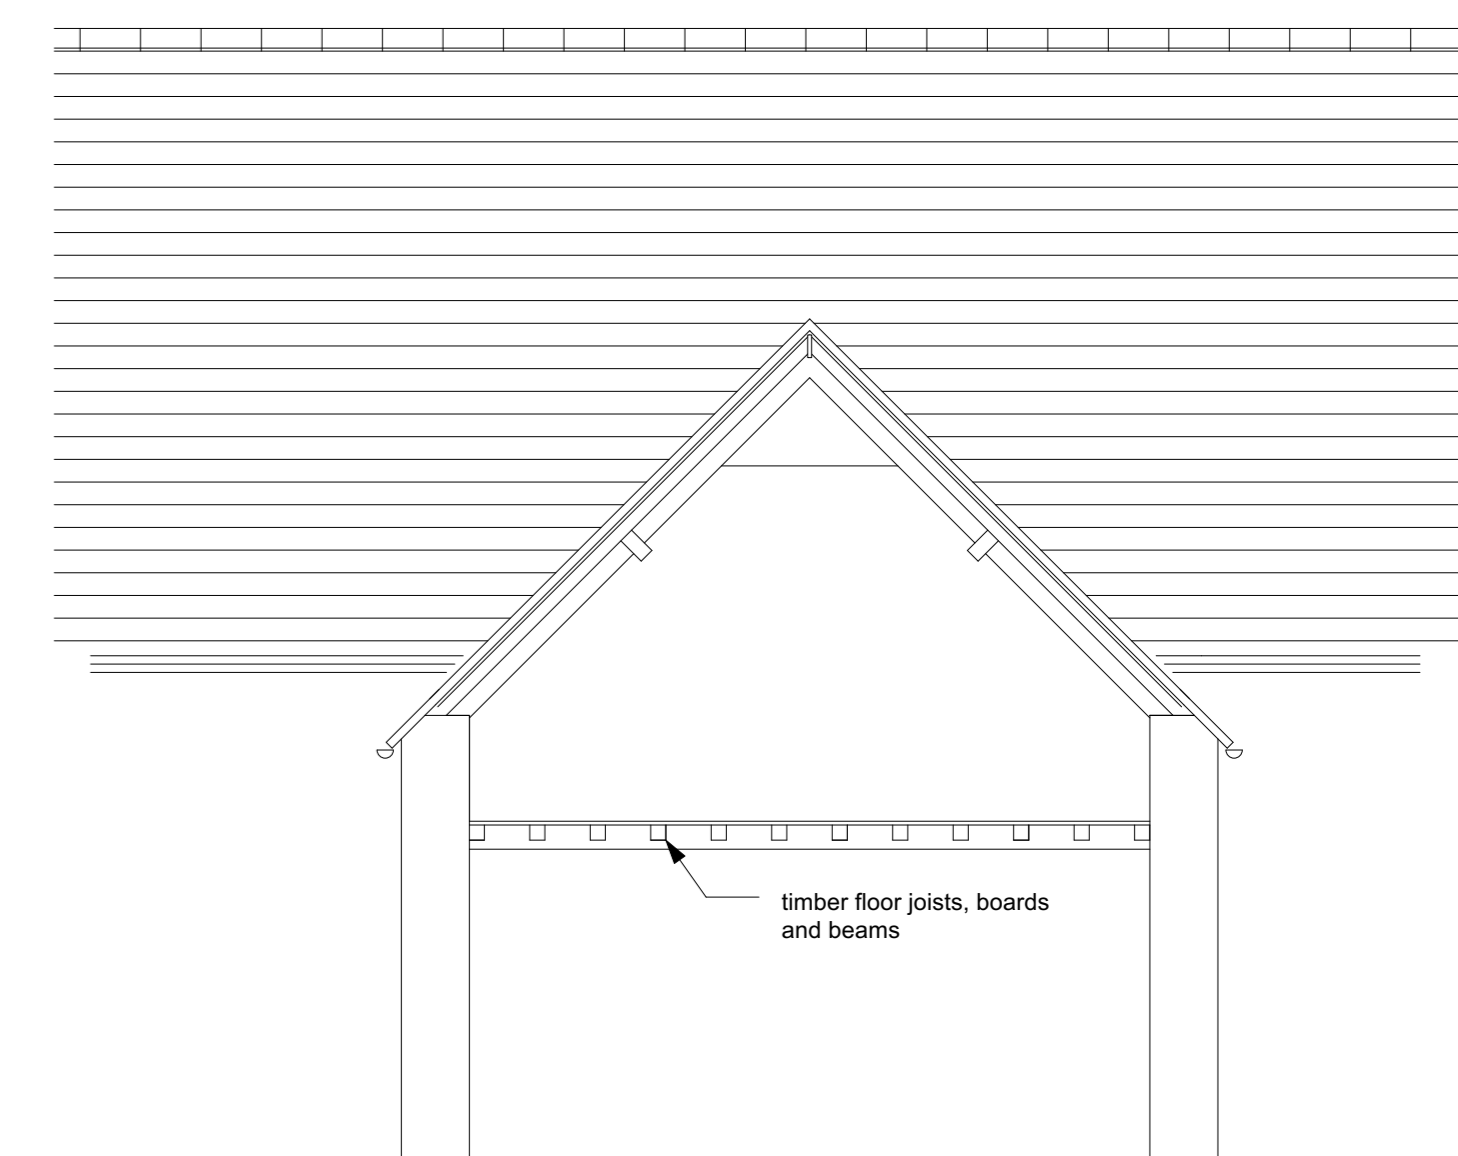

section C-C  
barn C

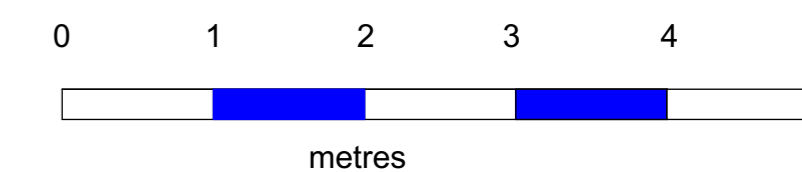

No.	Date	Amendment

**APH Associates Ltd.**  
 Planning and Architectural Consultants  
 Glebe House, Bampton Road, Curbridge, Witney, Oxon, OX29 7PD  
 Tel./Fax: 01993 775889 E mail: aphacking@hotmail.co.uk

Site **Broadwell Farm  
Broadwell**

Client **Mr. Pond**

Scale **1:50** Drawn **APH**

Date **December 2023**

Drawing Title **Survey**

Project No **P/2334** Drawing No. **01**

Revision  
 COPYRIGHT Do not Scale Paper size: A1