


Copyright of this drawing is vested in Belma Architects and must not be copied or reproduced without consent. Only figured dimensions are to be taken from this drawing. All dimensions are in millimetres unless noted otherwise. All contractors must visit the site and be responsible for taking and checking all dimensions relative to their work.

Belma Architects are to be notified immediately of any variation between drawings and site conditions.

Notes:

1. Render
2. Buff Brick
3. Aluminium Windows / Doors
4. Aluminium Soffit and Fascia
6. Timber Cladding
7. Slatted Timber Screen
8. Timber Door
9. Glass Balustrade
10. Metal Column

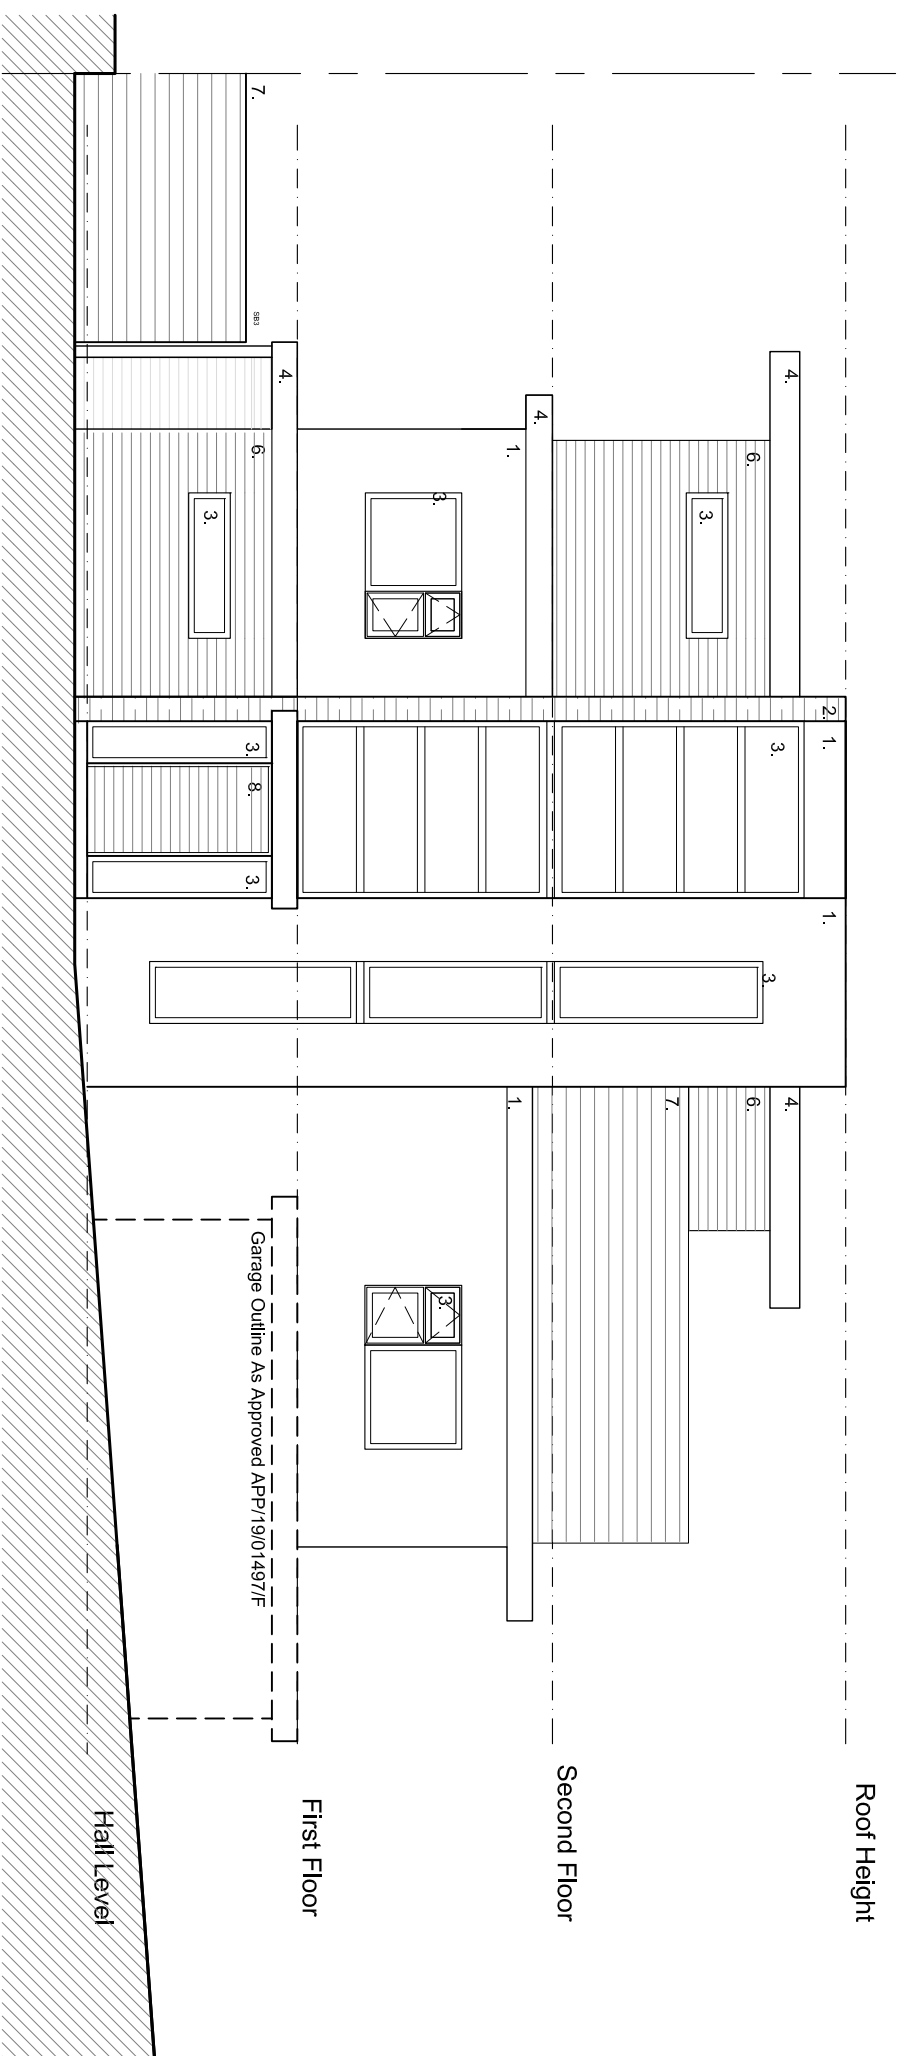

Existing North Elevation

Rev	Date	Description	By
/	07.02.2024	Planning	RKS
PLANNING			



Client
Mr and Mrs Palmer
Address
 47 Clifton Road
 Poole


Title
Existing Site Elevations
Sheet 1

Date: 22.01.2024
Drawn: RKS
Checked: CAD Ref:

Drawing Number:

162.E.03.G01

Existing West Elevation

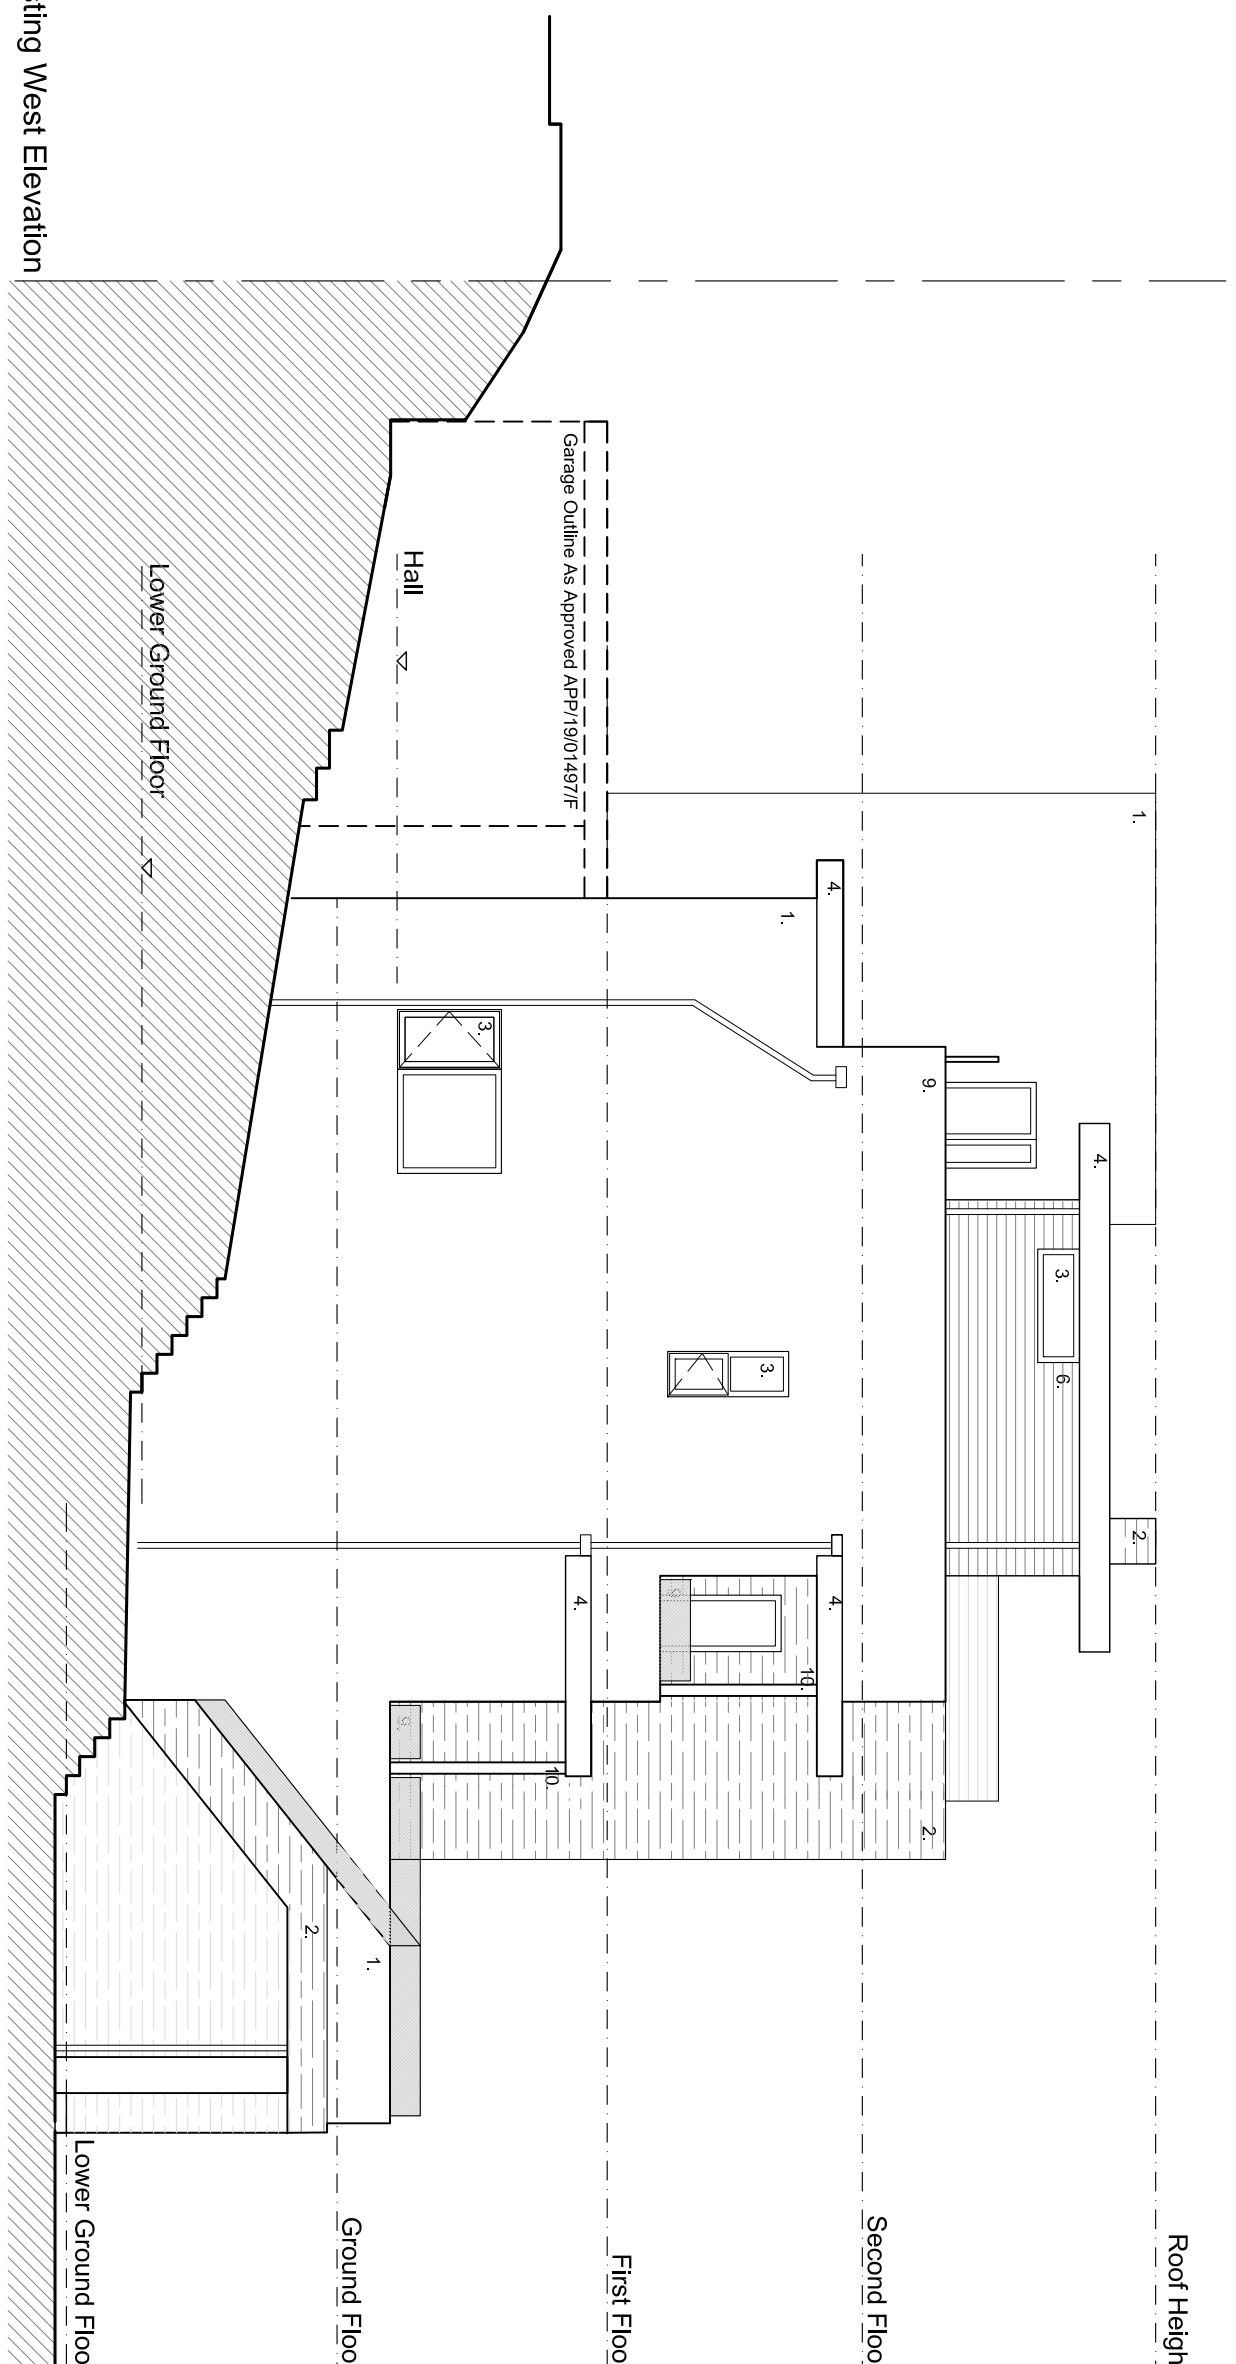

Title
Existing Site Elevations
Sheet 1

Date: 22.01.2024
Drawn: RKS
Checked: CAD Ref:

Drawing Number:

162.E.03.G01