

Copyright of this drawing is vested in Belma Architects and must not be copied or reproduced without consent. Only figured dimensions are to be taken from this drawing. All dimensions are in millimetres unless noted otherwise. All contractors must visit the site and be responsible for taking and checking all dimensions relative to their work.

Belma Architects are to be notified immediately of any variation between drawings and site conditions.

Notes:

1. Render
2. Buff Brick
3. Aluminium Windows / Doors
4. Aluminium Soffit and Fascia
6. Timber Cladding
7. Slatted Timber Screen
8. Timber Door
9. Glass Balustrade
10. Metal Column

Roof Height

Second Floor

First Floor


Ground Floor

Lower Ground Floor

Lower Ground Floor

Hall

Garage Outline As Approved APP/19/01497/F

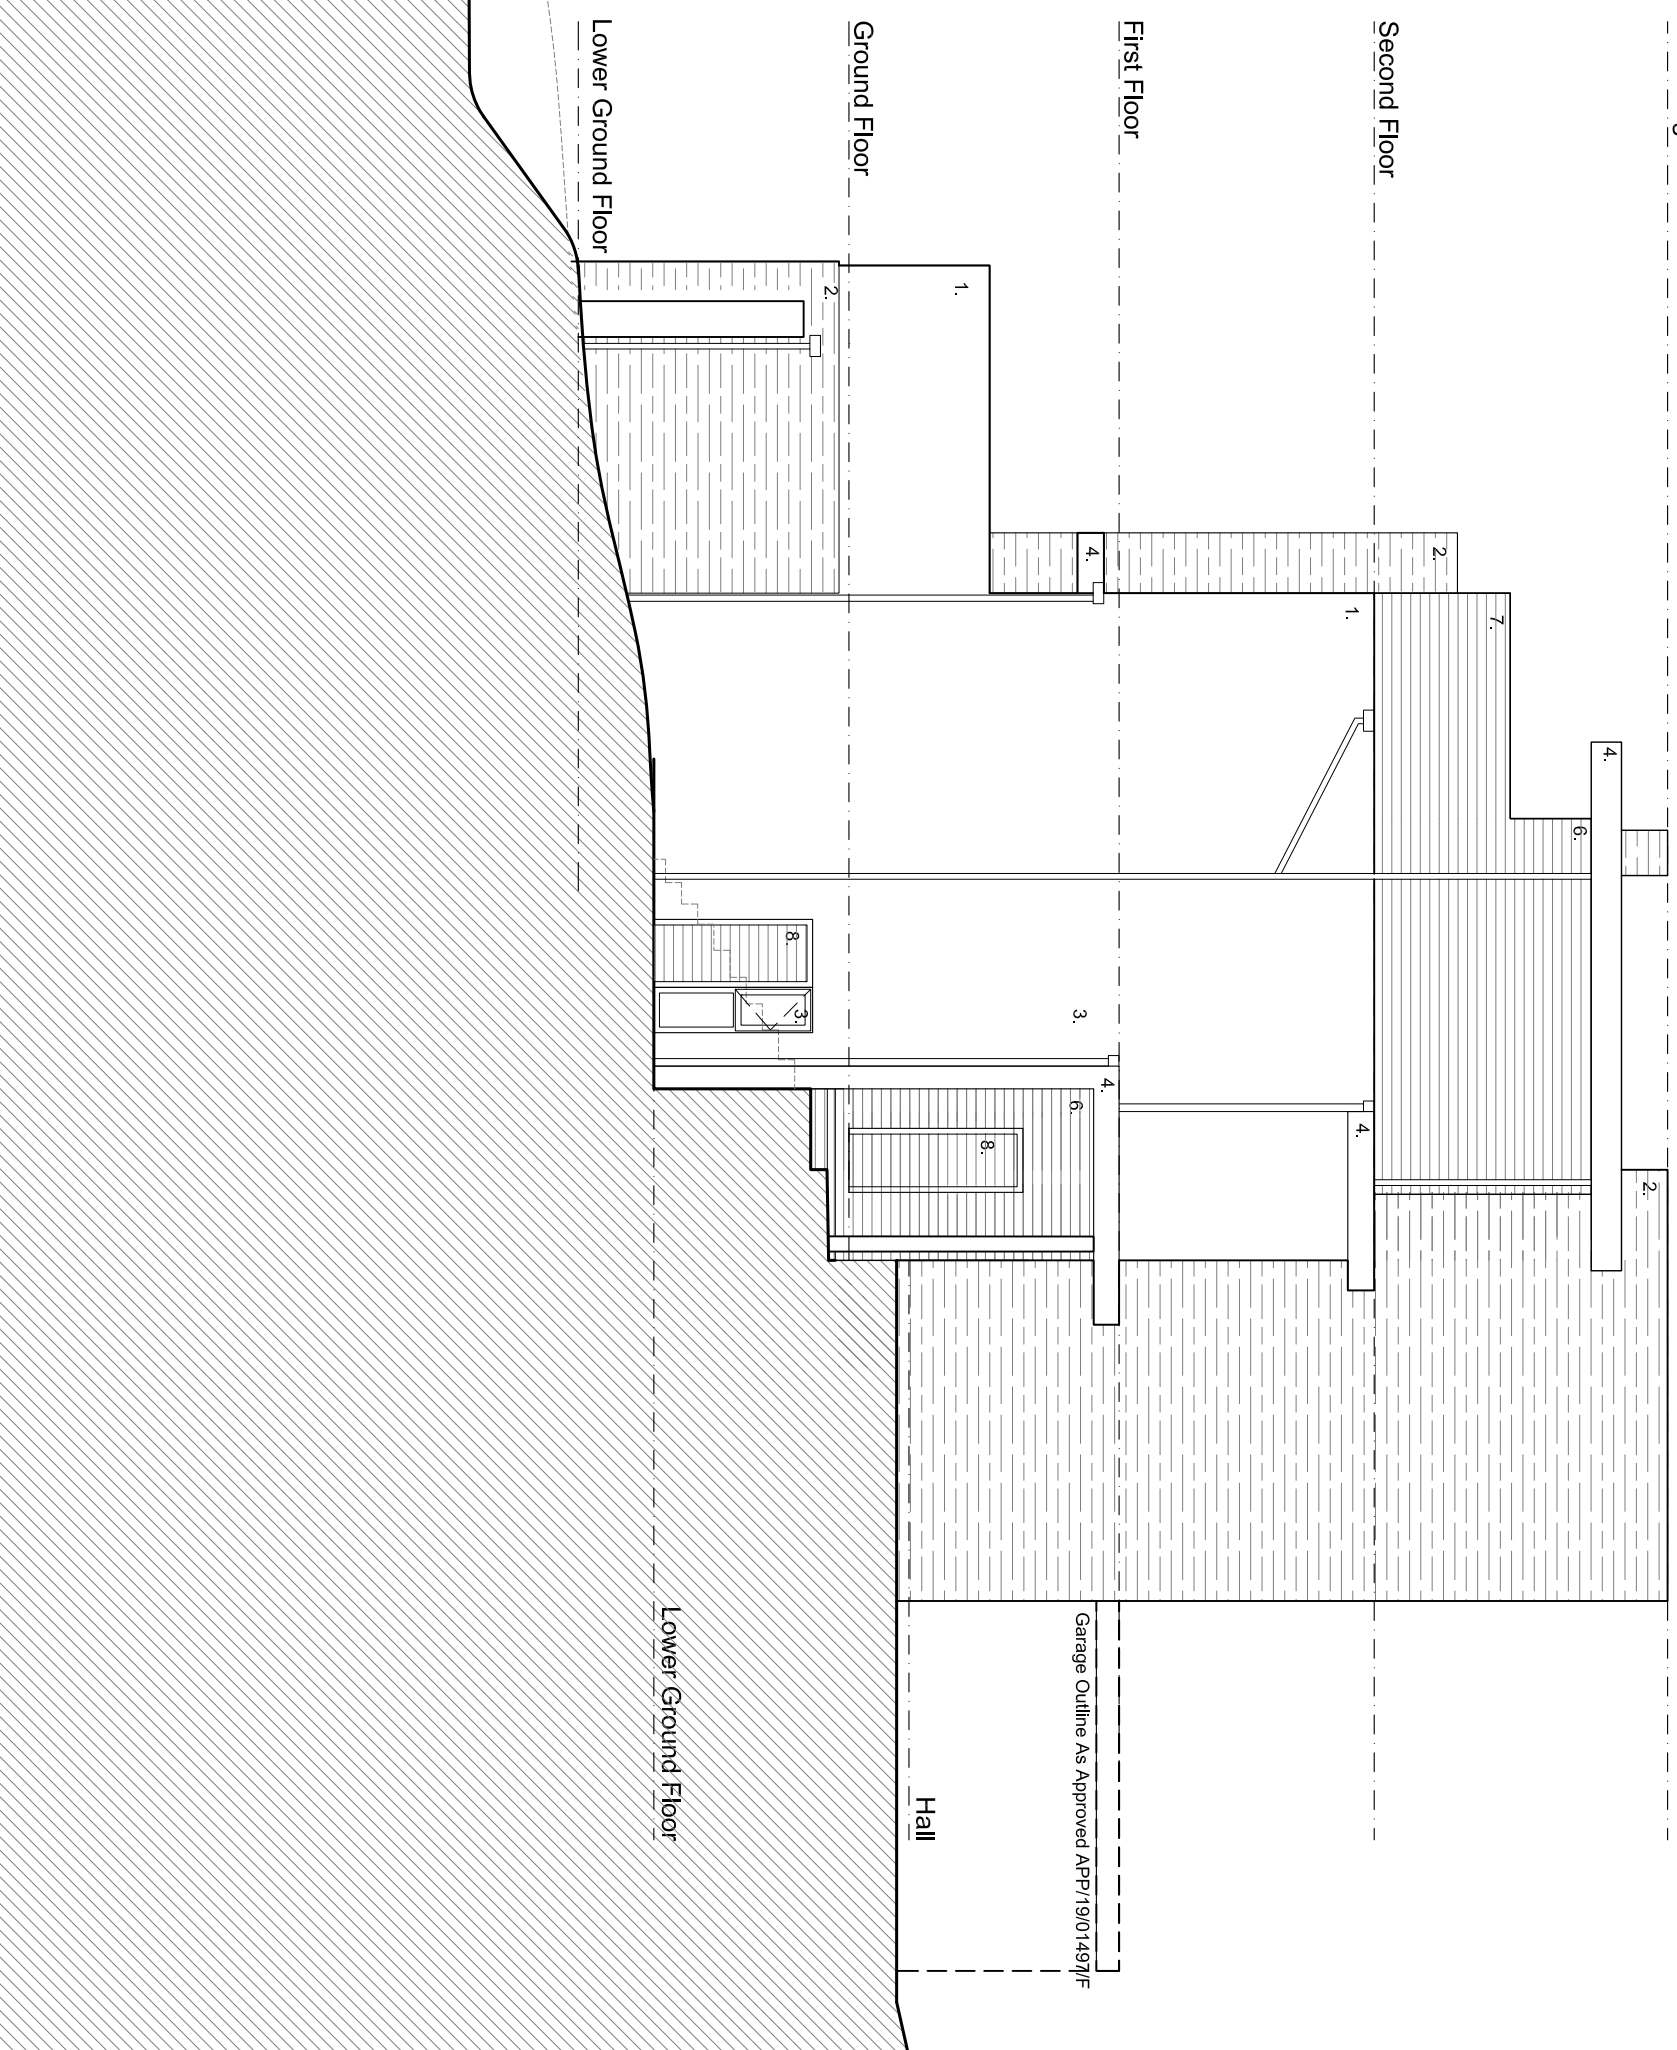

Rev	Date	Description	By
/	07.02.2024	Planning	RKS

PLANNING



Client
Mr and Mrs Palmer
Address
47 Clifton Road
Poole

Title
Existing Site Elevations
Sheet 3

Date: 22.01.2024
Scale: 1:100@A3
Drawn: RKS
Checked: CAD Ref:

Drawing Number:

162.E.03.G03

Existing East Elevation