


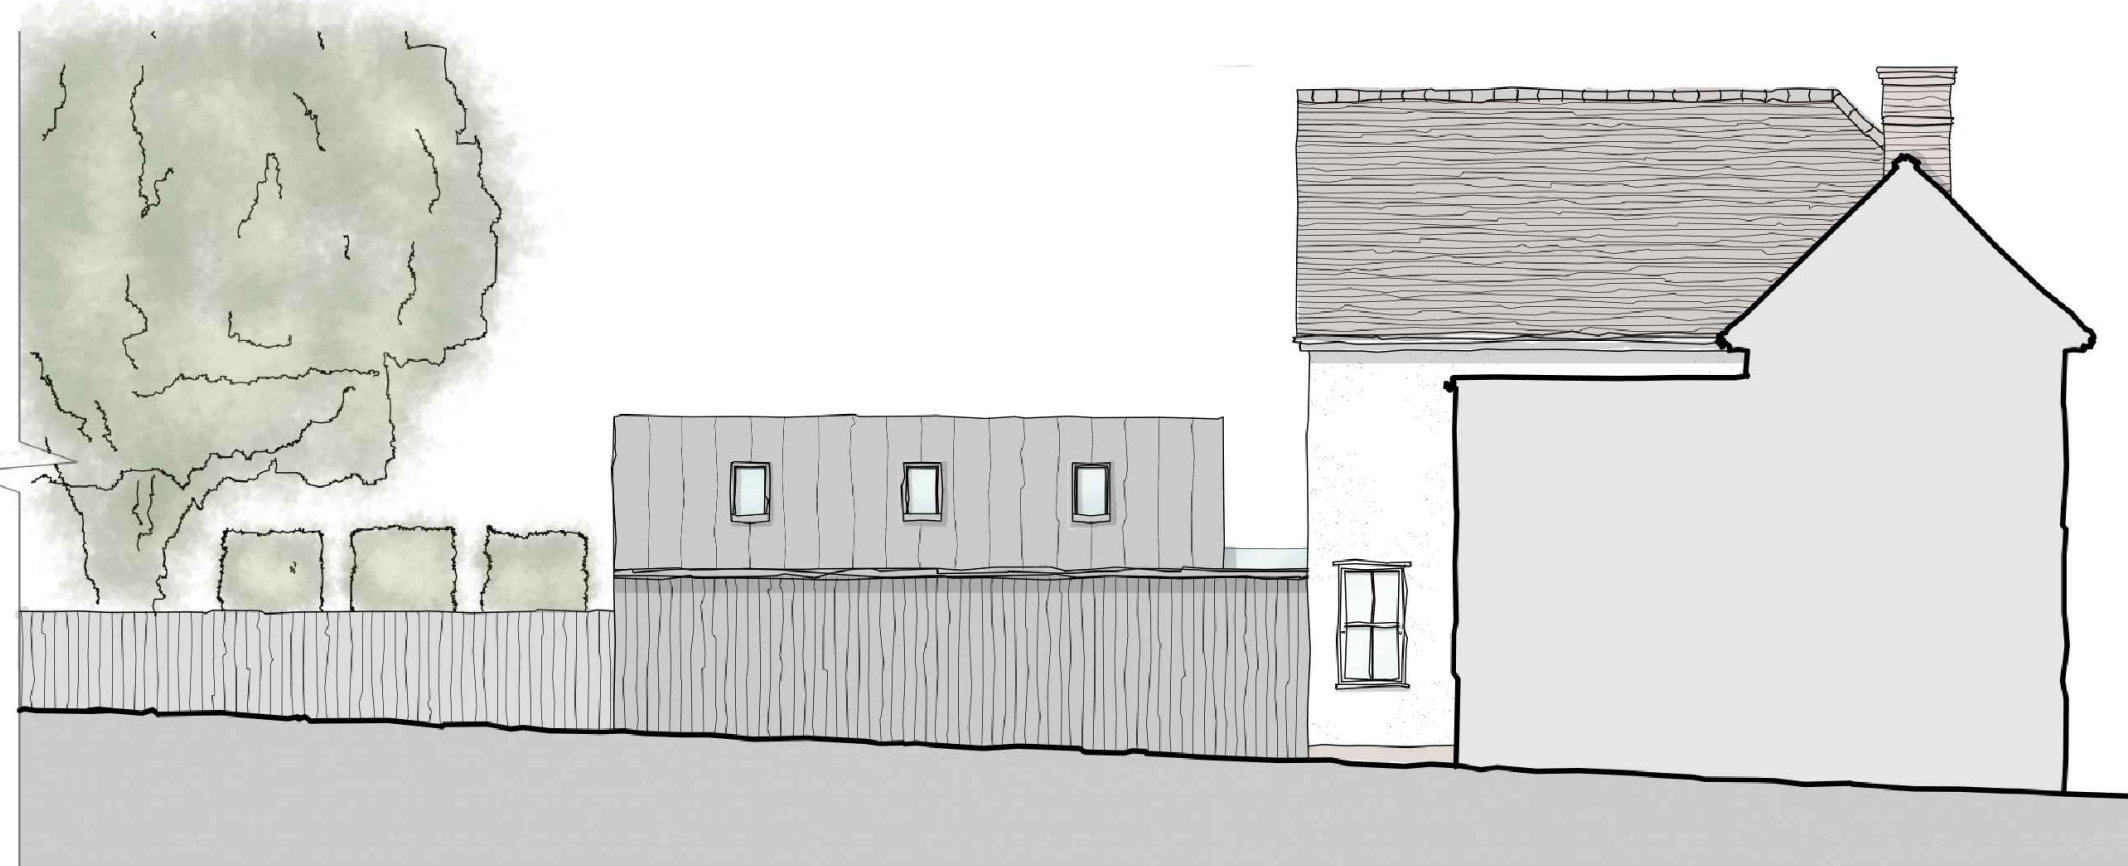


North Elevation 1:100




West Elevation 1:100



South Elevation 1:100

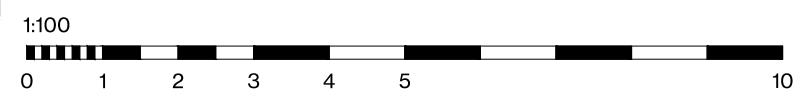

© This drawing is copyright and should not be reproduced in whole or in part without the written permission of Edward Parsley Associates

| | | | | |
|---|-----|-------------------------------|--|--|
|  <p>EDWARD PARSLEY ASSOCIATES West End Barn, The St, Rayne, Braintree, Essex, CM77 6RY 01376 349929 info@epadesign.co.uk www.epadesign.co.uk</p> | KEY | REVISION / DATE / DESCRIPTION | <p>ADDRESS The Old Whitehouse, Brookend, Stebbing, Dunmow CM6 3AA</p> <p>CLIENT Joe Bellinger</p> <p>TITLE Proposed Elevations</p> <p>PROJECT DESCRIPTION Single storey garden room extensions</p> | <p>DATE Jan 2024</p> <p>SCALE @ A3 1:100</p> <p>PROJECT NO 14520</p> <p>DRAWING NO / REV</p> |
| | | | PLANNING | 07 |