


general notes:  
 Unless otherwise noted all dimensions are given in millimetres.  
 All dimensions must be verified on site before the commencement of work or the fabrication of any item. Any discrepancies must be reported to the Architect immediately.  
 All risks assessed to comply with the designers responsibility under the CDM Regulations 2015





EXISTING FRONT ELEVATION




EXISTING SIDE ELEVATION

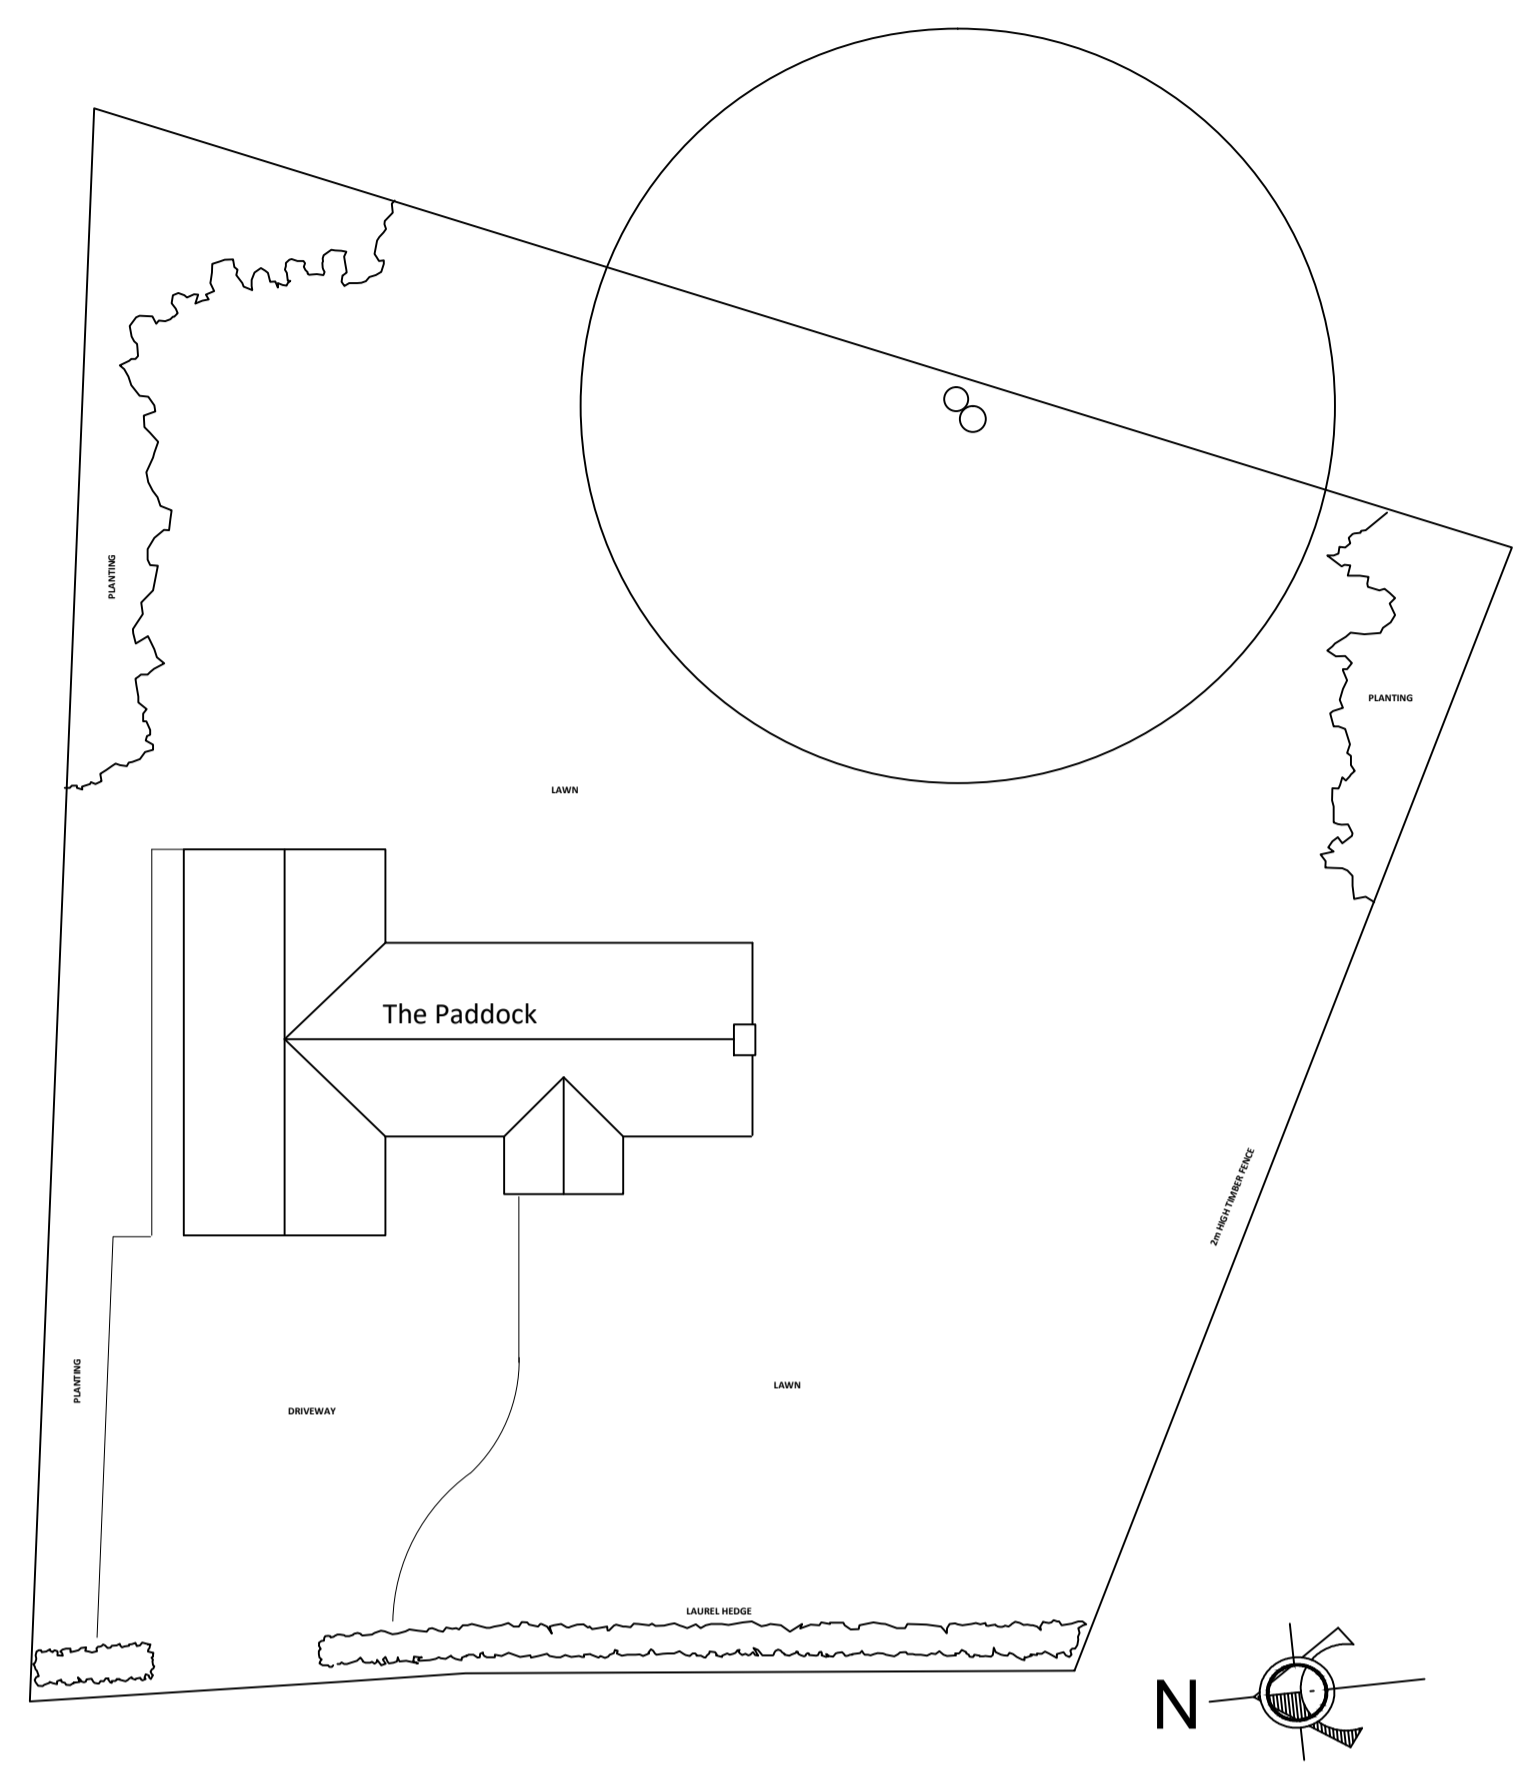


EXISTING SITE PLAN

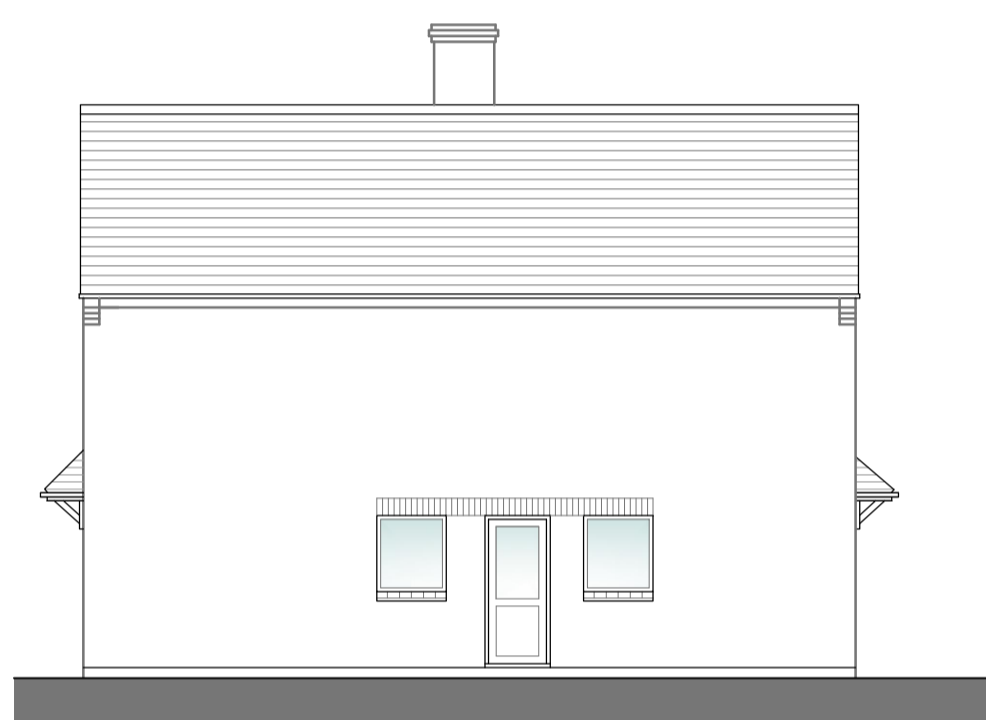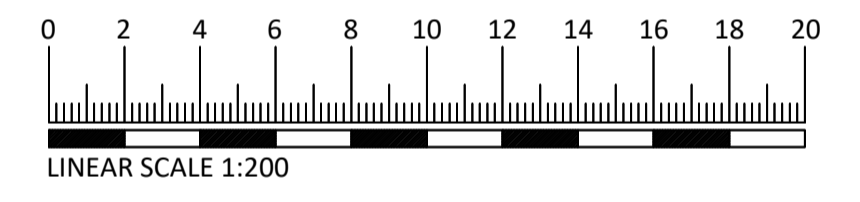


EXISTING SIDE ELEVATION

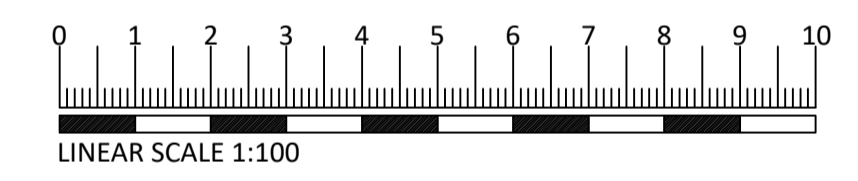


EXISTING REAR ELEVATION

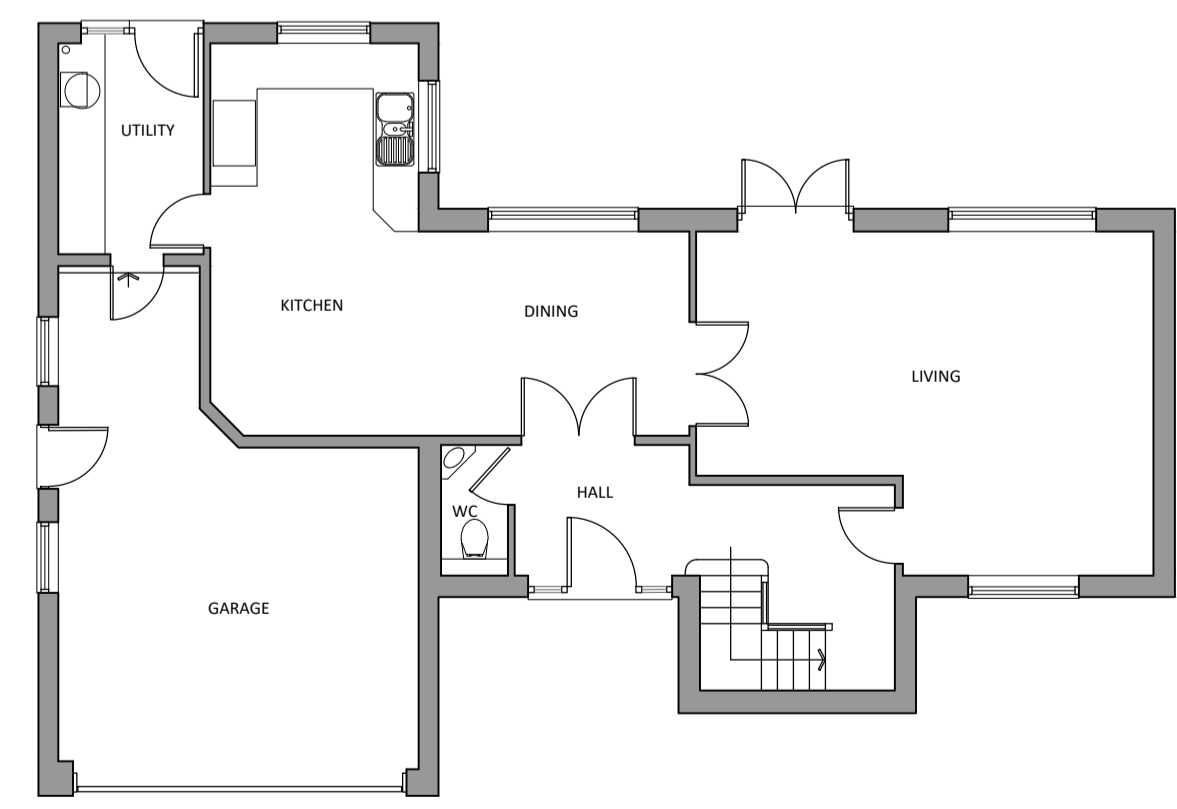

EXISTING GROUND FLOOR PLAN

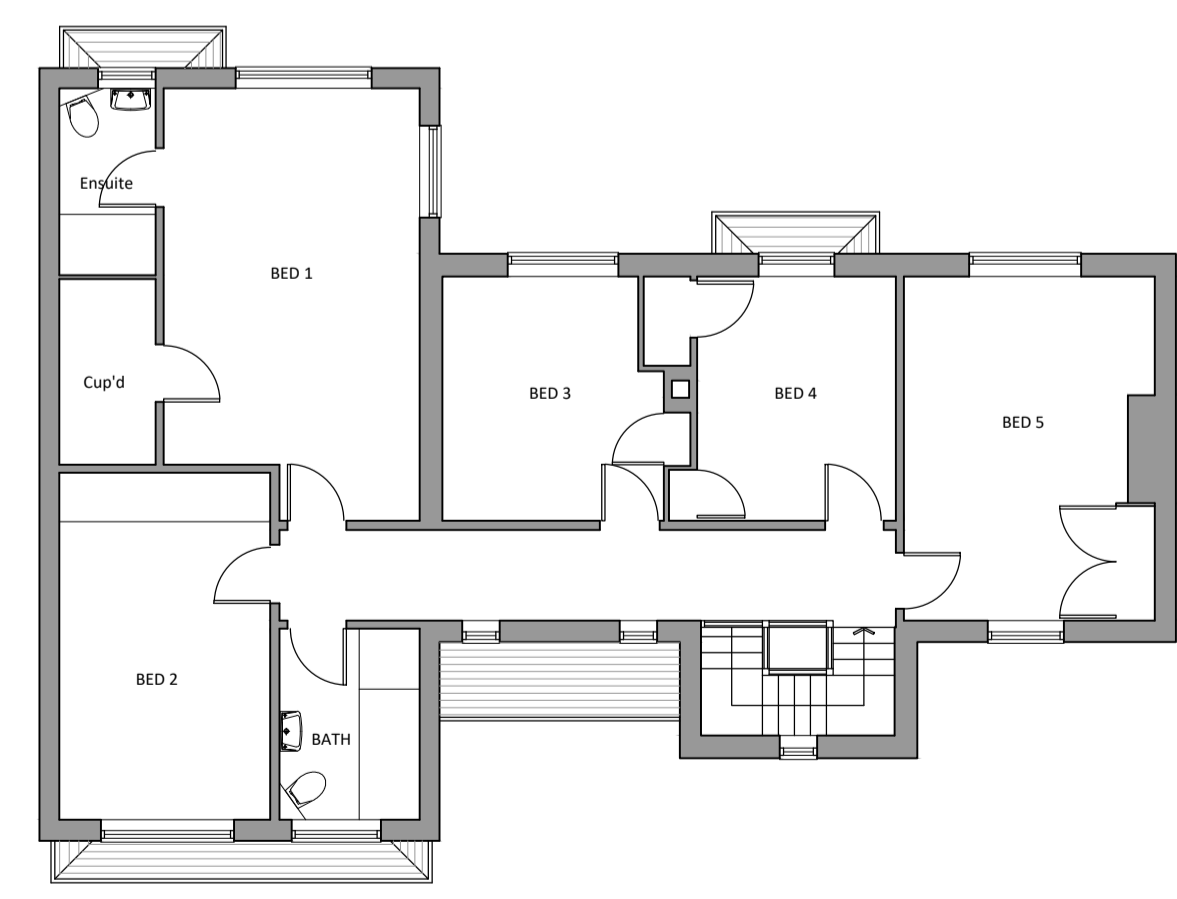

EXISTING FIRST FLOOR PLAN

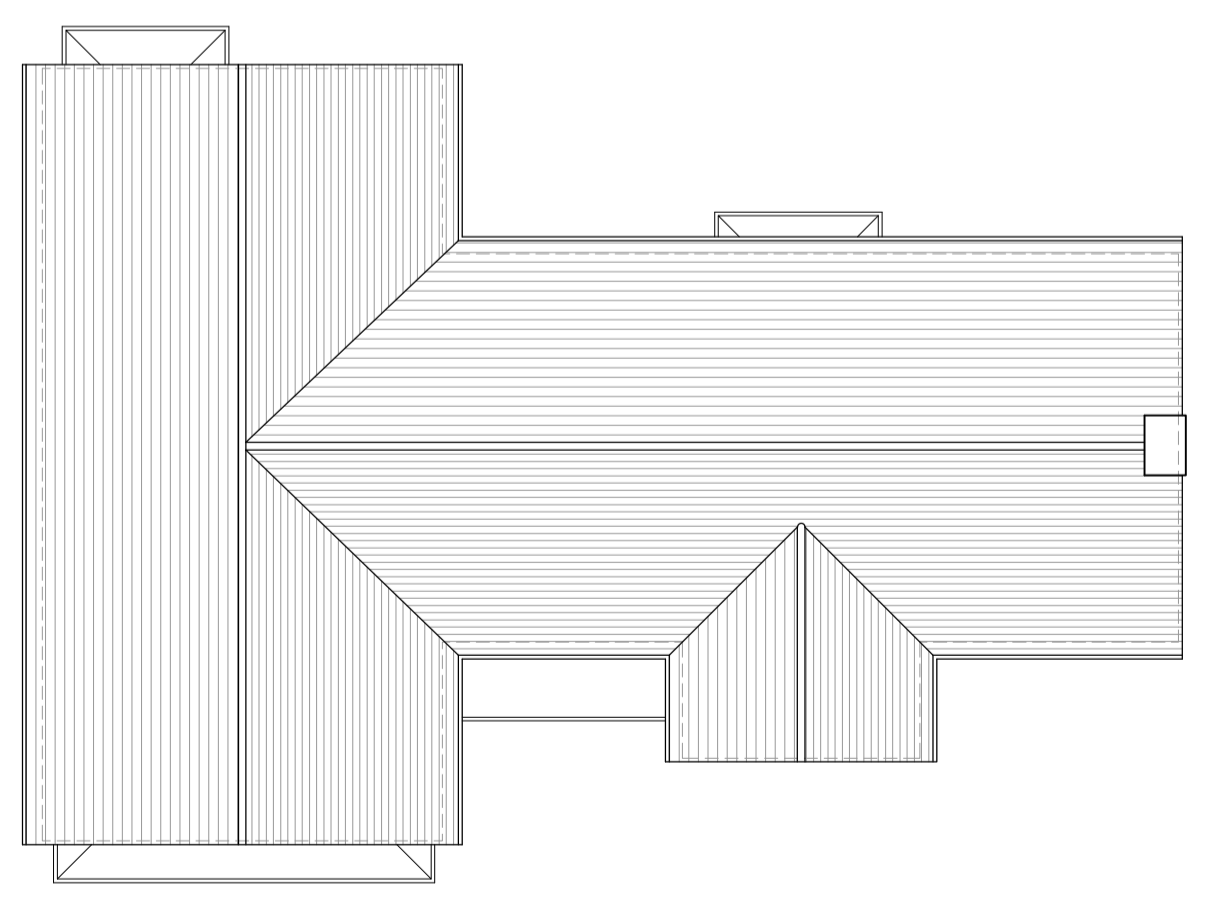

EXISTING ROOF PLAN

rev:	revision notes:	by:	date:
dwg status:			
client:			

Mr and Mrs Prescott

**TRUAMAN ARCHITECTS**  
 Capstone, 31 Browns Road, Holmer Green, High Wycombe HP15 6SL  
 t: 01494 712859 e: info@truemanarchitects.co.uk w:truemanarchitects.co.uk

architects	designers	project managers
drawn by: ST	drawn date: JAN-24	checked/approved: ST
		scale: 1:100, 1:200, 1:1250 @A1

project title: **The Paddock**  
 Bourne End Lane  
 Hemel Hempstead  
 HP1 2RL

dwg title:  
**Existing Plans and Elevations**

dwg no:	1332/AG(0)01	rev:
---------	--------------	------