

0m. 1m. 2m. 3m.


SCALE 1:100 ON A3.

CLAY DOUBLE ROMAN  
TILES.




RENDER AND SPAR.

EXISTING REAR ELEVATION.

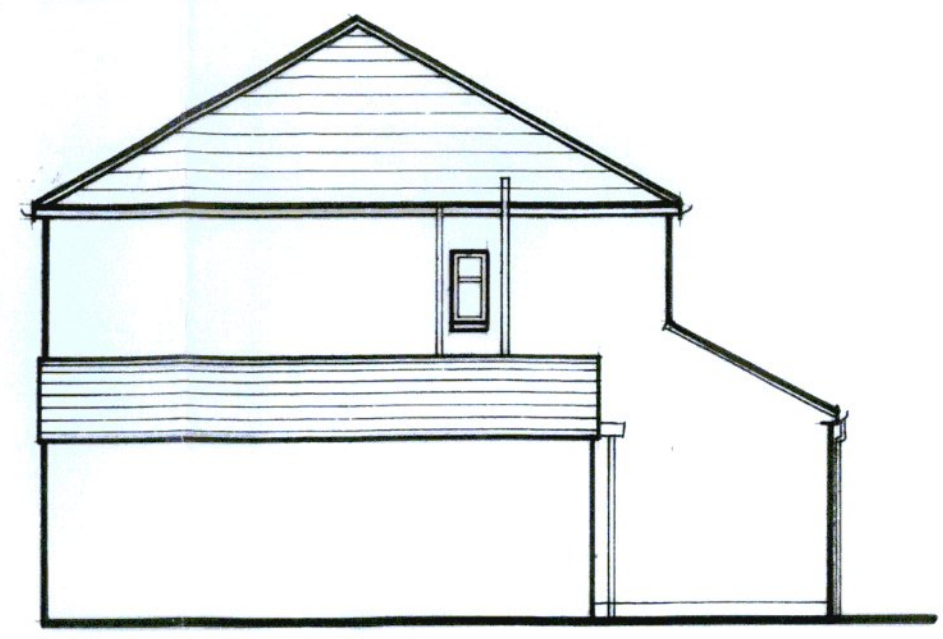

EXISTING SIDE ELEVATION.

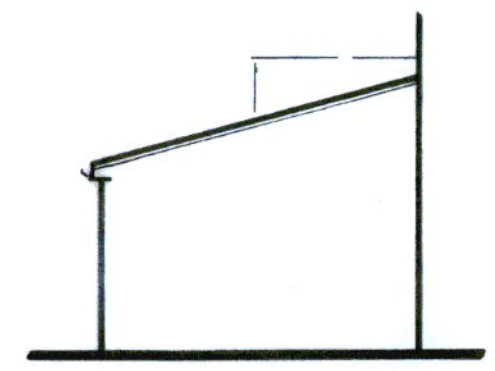

PROPOSED SIDE VIEW.



PARAPET  
WALL.


ESCAPE WINDOW.  
WHITE PVC.

SMOOTH RENDER  
FINISH.

WHITE PVC DOOR AND WINDOWS.

PROPOSED REAR ELEVATION.

CONCRETE TILES.

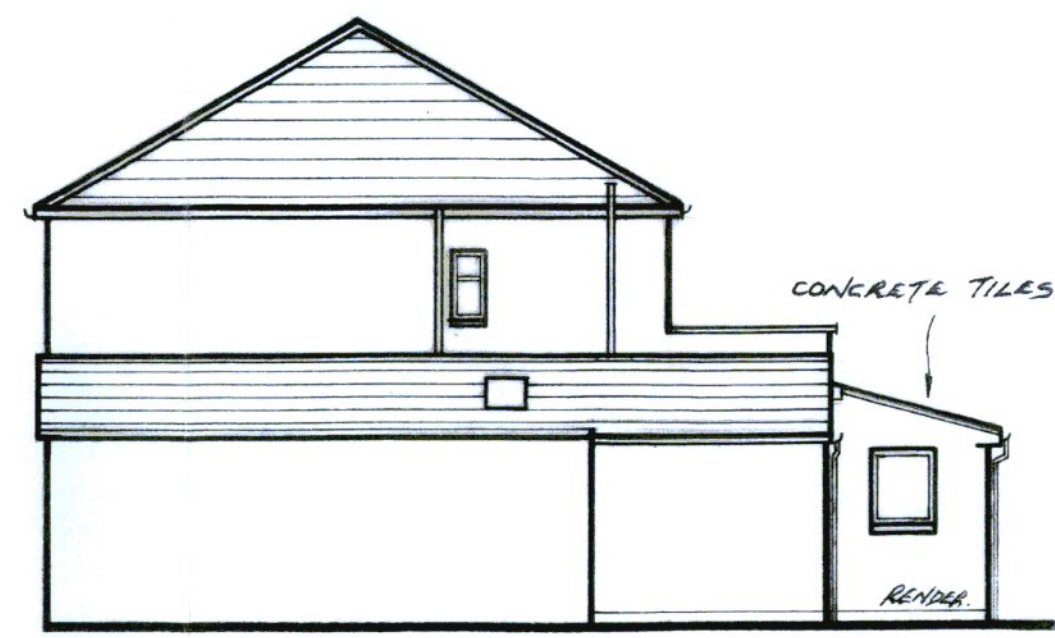

RENDER.

PROPOSED SIDE ELEVATION.

CLIENT.

D. KENDALL & C. DAVERIDGE.  
34 FOURACRE CRESCENT  
DOWNEND  
BRISTOL. BS16 6PS

PROJECT.

SINGLE STOREY SIDE &  
REAR EXTENSIONS.  
INTERNAL ALTERATIONS.  
ASSOCIATED WORKS.

South Gloucestershire Council  
Business Support - 7  
- 8 FEB 2024  
Received

DRAWN.	K.R.A.	DATE.	JAN 24.
SCALE.	1:100.	DRG NO.	2618/23.