




FRONT ELEVATION

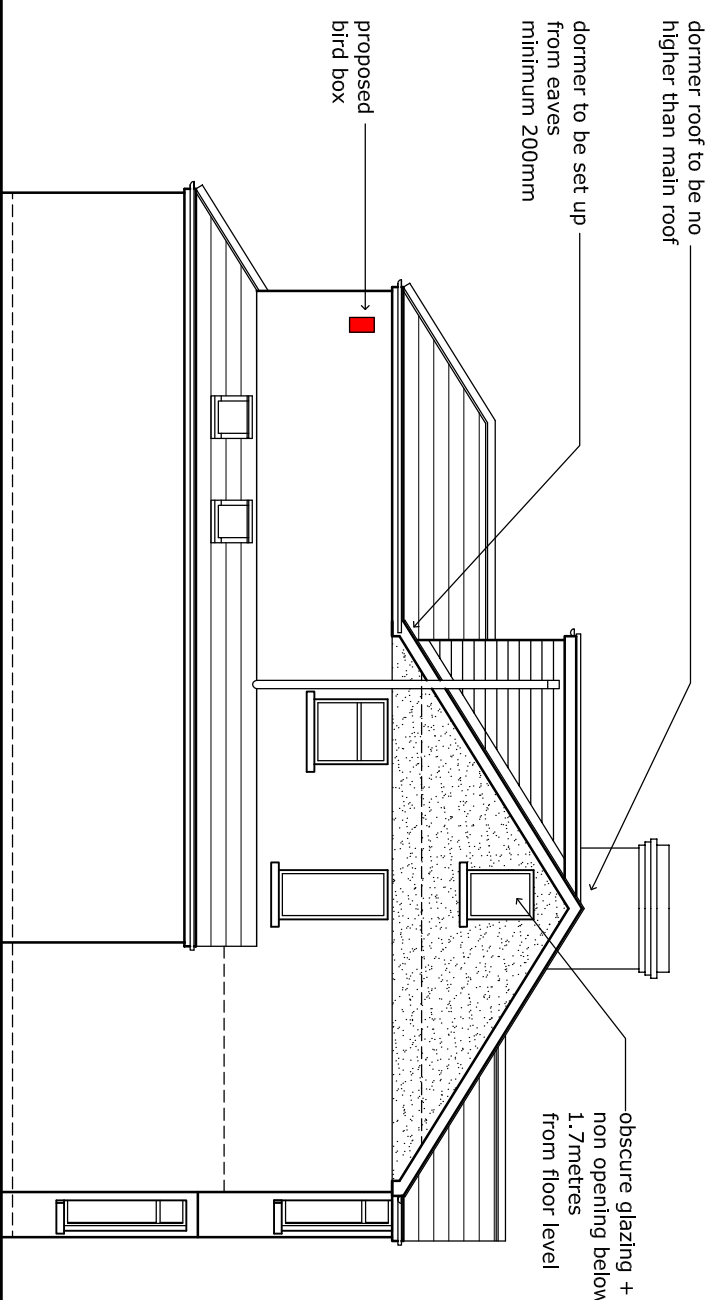

SIDE ELEVATION FACING 15

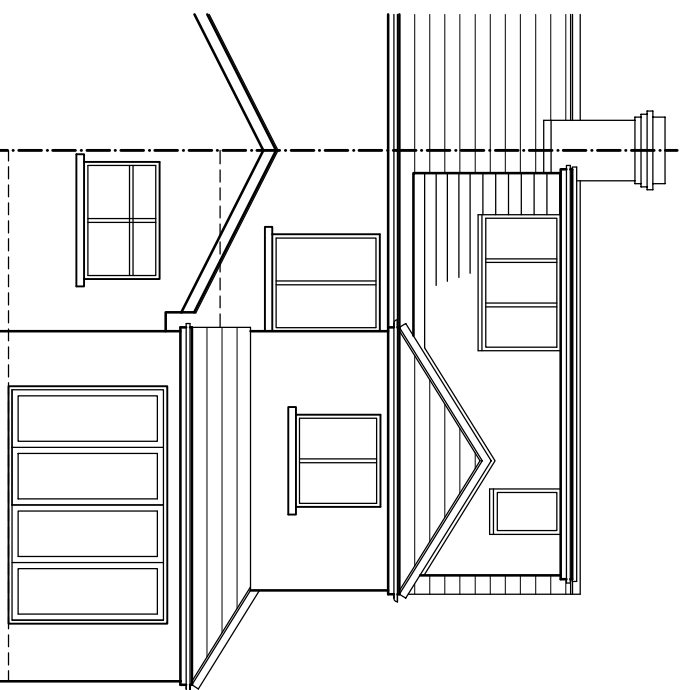

REAR ELEVATION

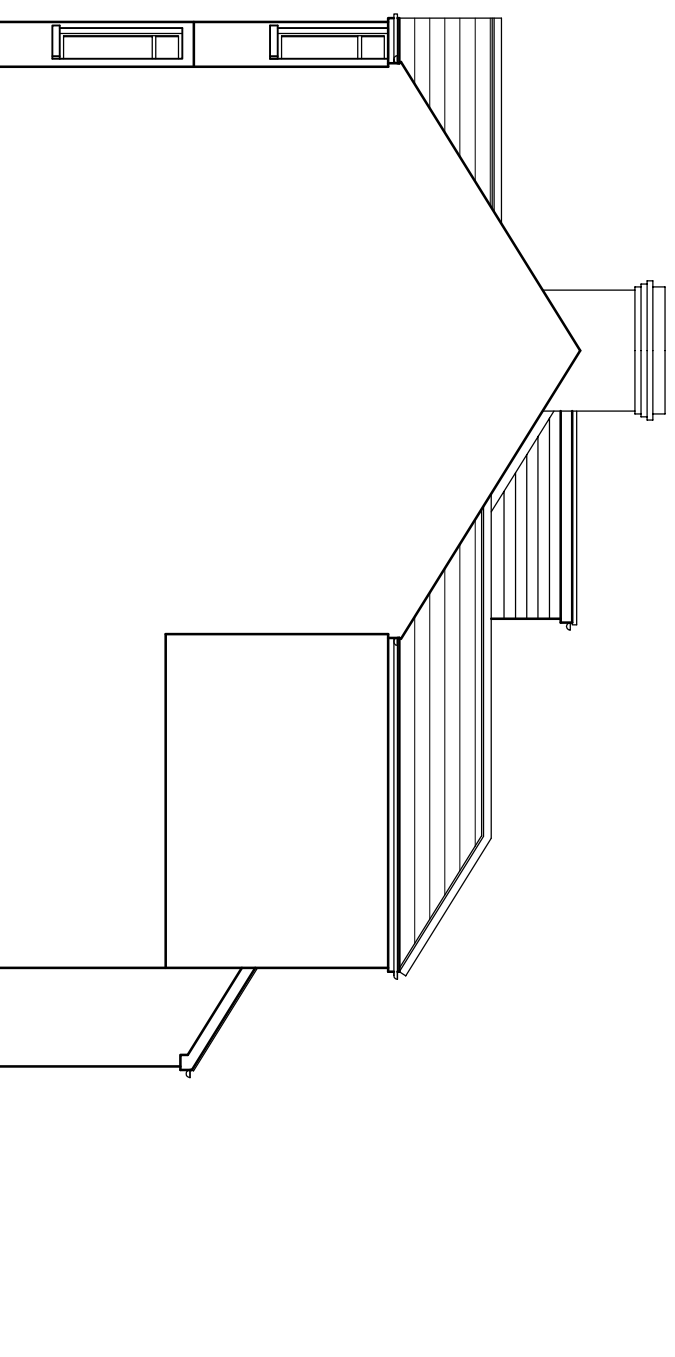

SIDE ELEVATION FACING 19

PROPOSED EXTERNAL FINISHES  
gable wall - render finish to match existing.  
pitched roof - concrete tiles to match existing.  
flat roof covering - colour-grey.  
windows - upvc to match existing.  
dormer - concrete tile hanging to match roof.

This drawing must not be scaled.  
Figured dimensions and levels to be used.  
Any inaccuracies must be notified to the designer.  
Detail drawings and large scale drawings take precedence over smaller drawings.

Rev:

Rev:

Rev:

THIS DRAWING IS COPYRIGHT ©

LEGUILCHER  
ARCHITECTURE

1 POWYS ROAD, PENARTH, CF64 3PB TEL. 029 2070 3944

Drawing No. 2402 / PL05  
Rev.

Project: PROPOSED ALTERATIONS AT  
17 LLANGYNIDR ROAD, FAIRWATER.  
Title: PROPOSED ELEVATIONS

Scale: 1:100 @ A3  
Date: JANUARY 2024  
Drawn: CIG  
Checked: PS