



General Notes:

Do not scale from this drawing- refer only to stated dimensions. If in doubt request clarification from this office. This drawing, and associated copyright, is the property of Convery Prenty Shields Architects Ltd.

revision	date	note

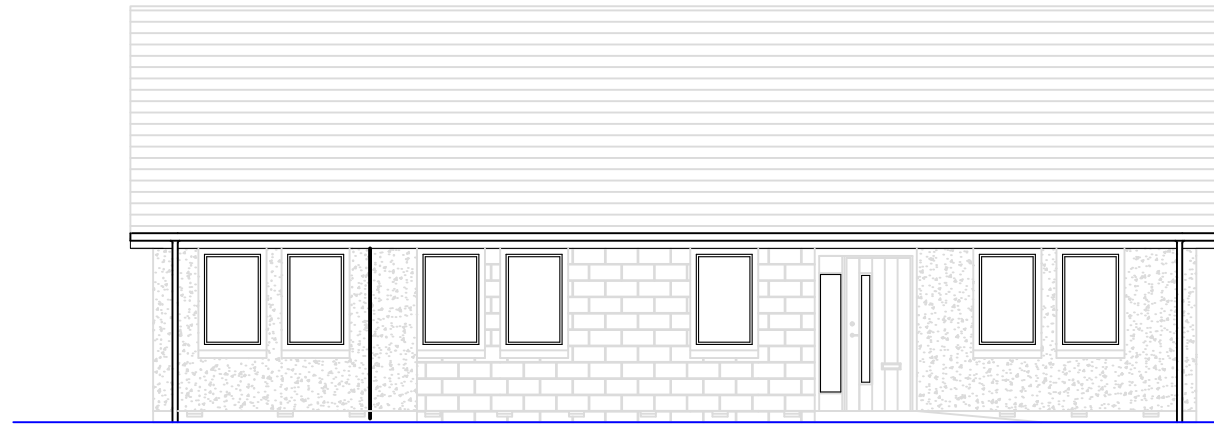


SOUTH ELEVATION

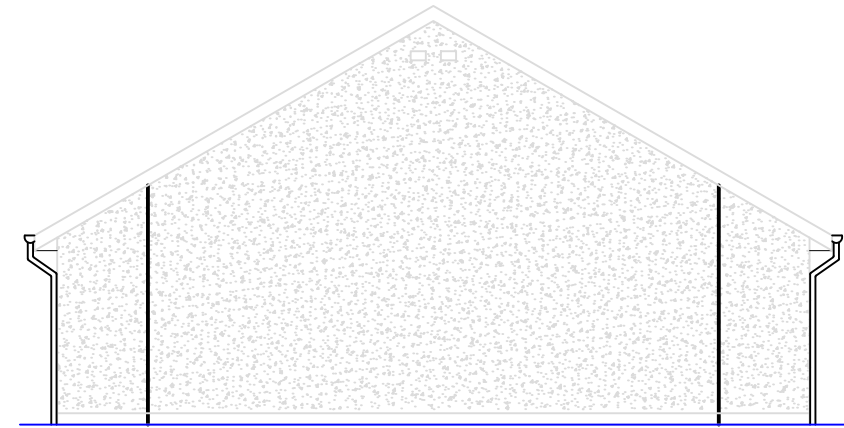

WEST ELEVATION



NORTH ELEVATION

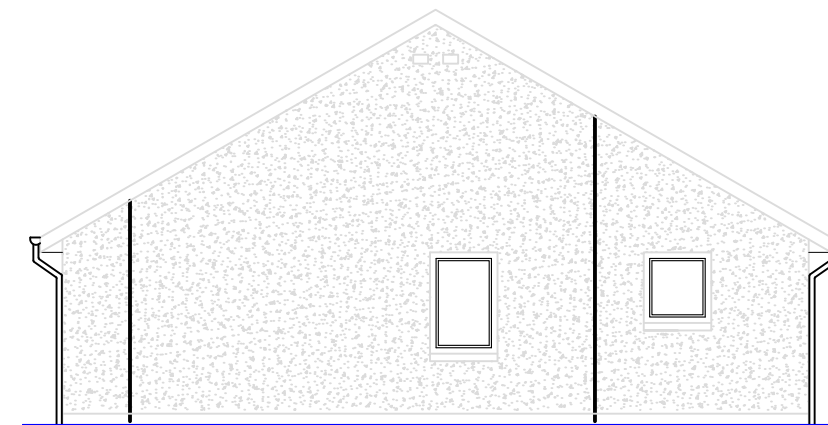

EAST ELEVATION

PLANNING

ConveryPrentyShields
ARCHITECTS

144 West George Street, Glasgow, G2 2HG www.cpsarchitects.co.uk 0141 258 3100

CLIENT The Richmond Fellowship
PROJECT New Build
Greystone Rd Alford
Aberdeenshire

DRAWING House 3
Elevations
as Existing

PAPER SIZE A3	SCALE 1:100	DATE Dec 23
DRAWING NUMBER 2283_022		REVISION -

