

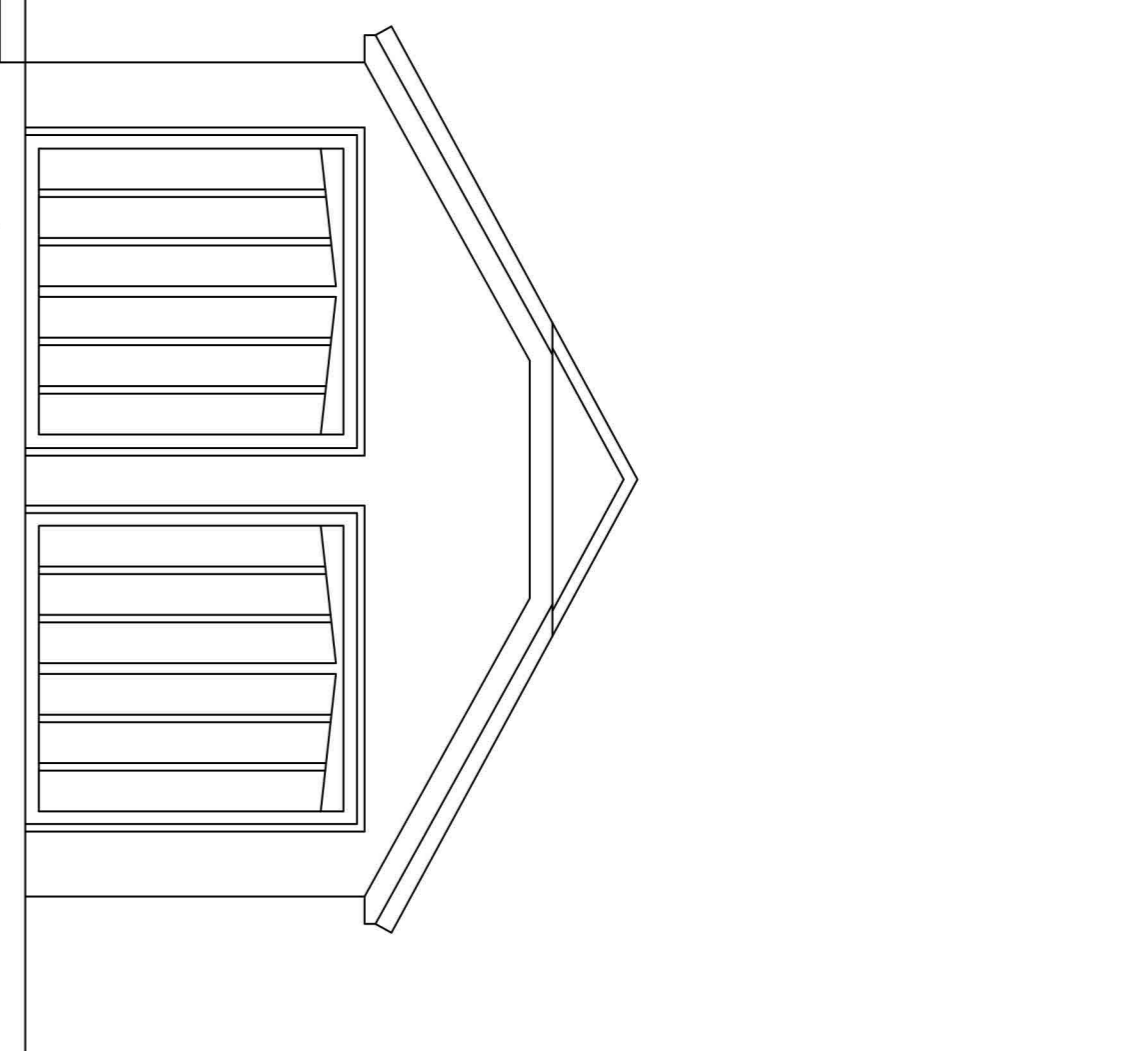
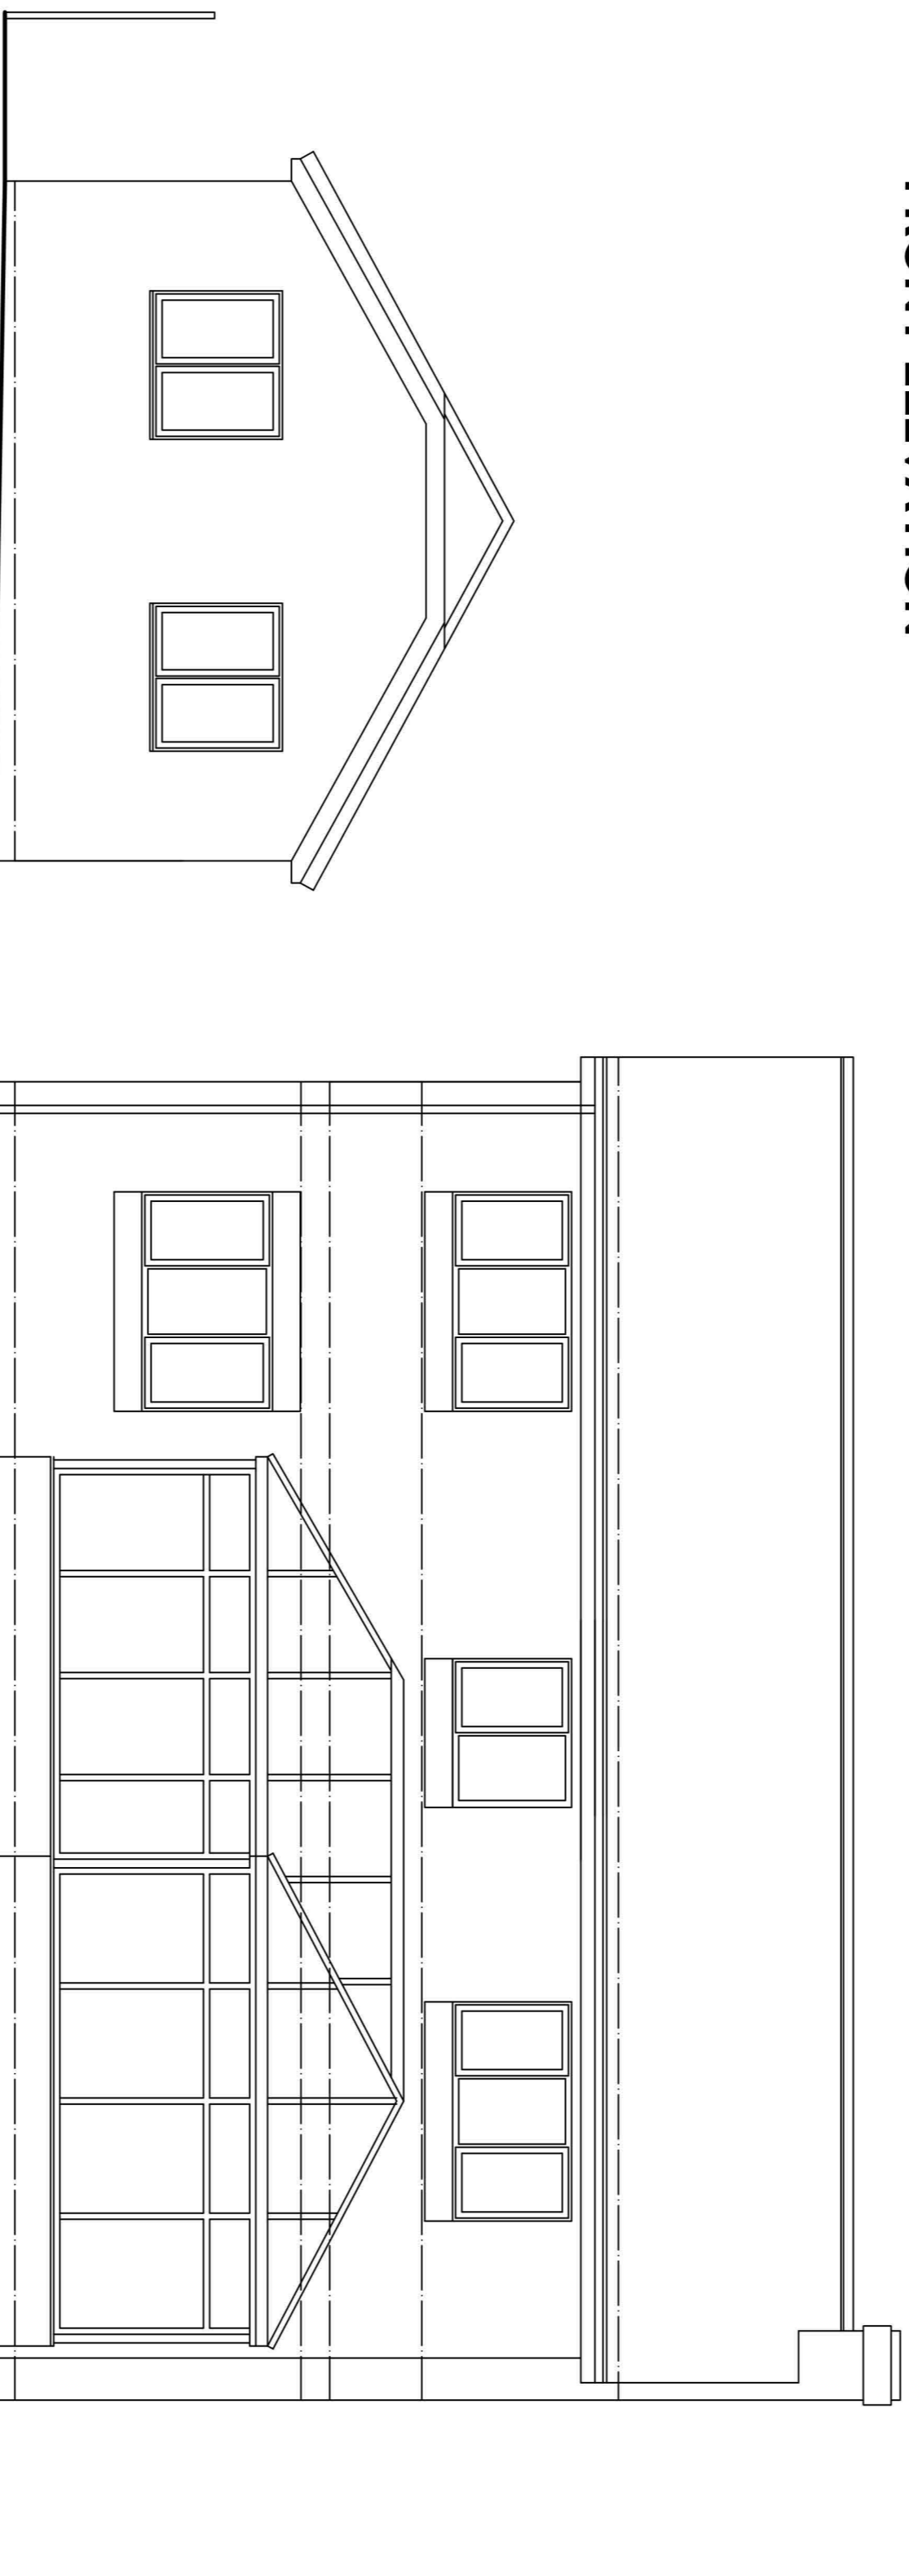



FRONT ELEVATION

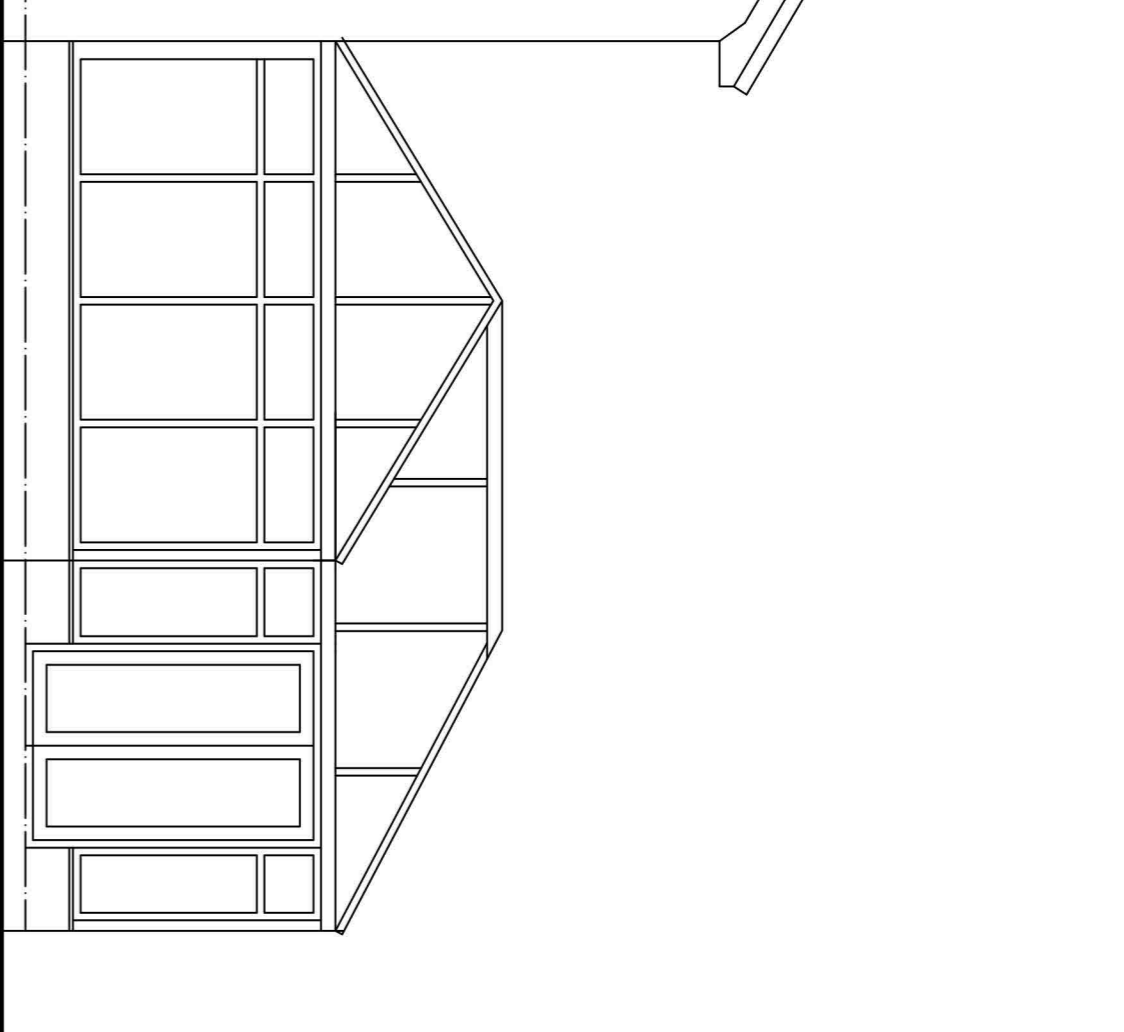

SIDE ELEVATION to NO 12

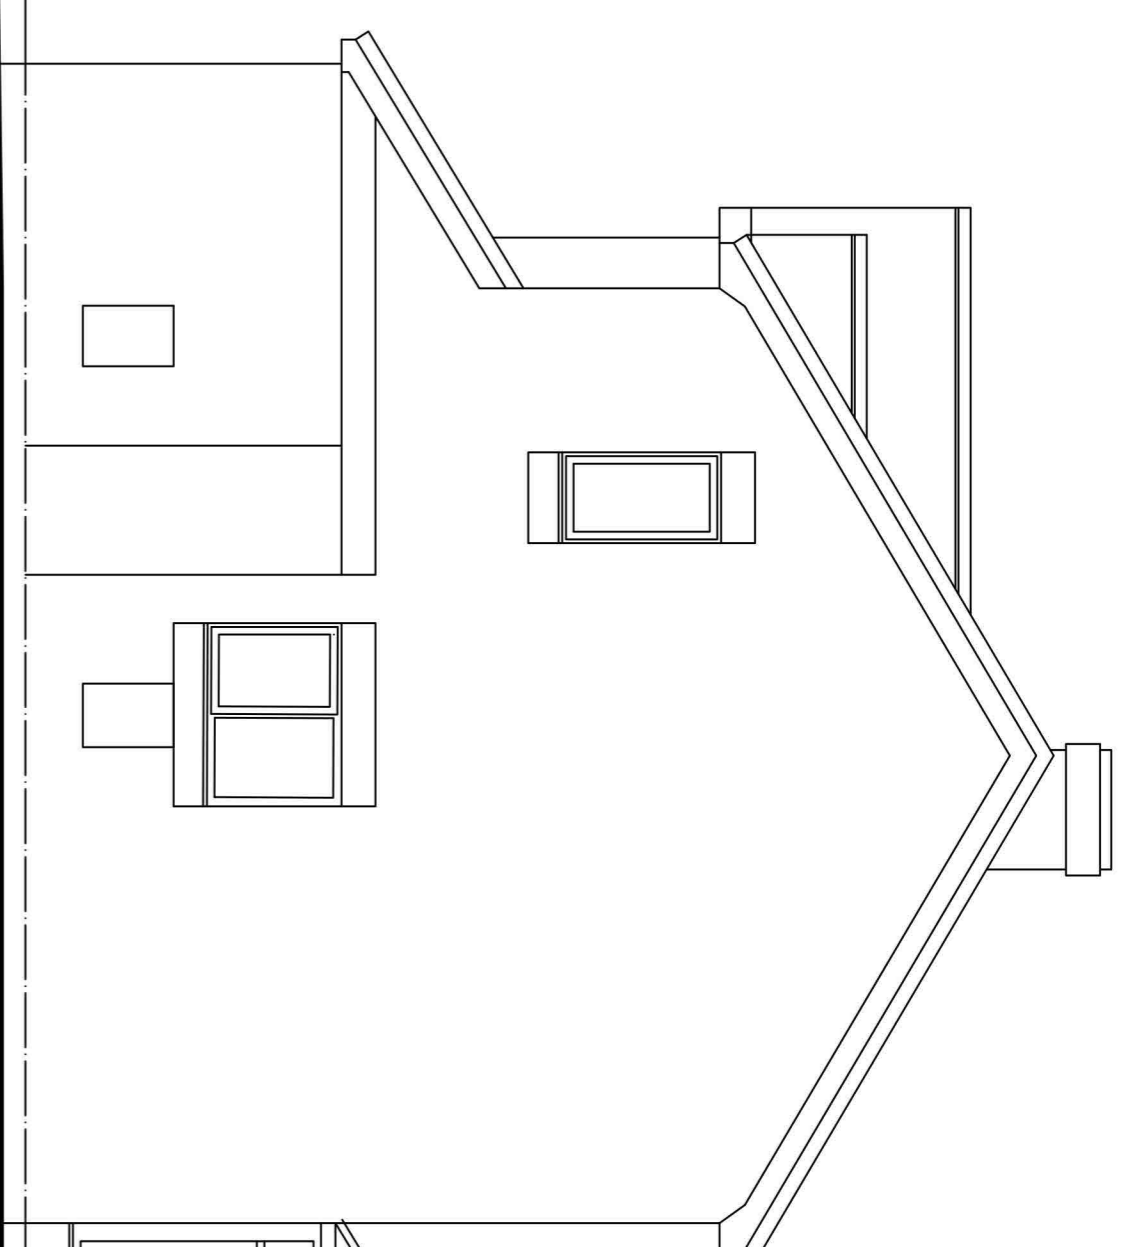

REAR ELEVATION

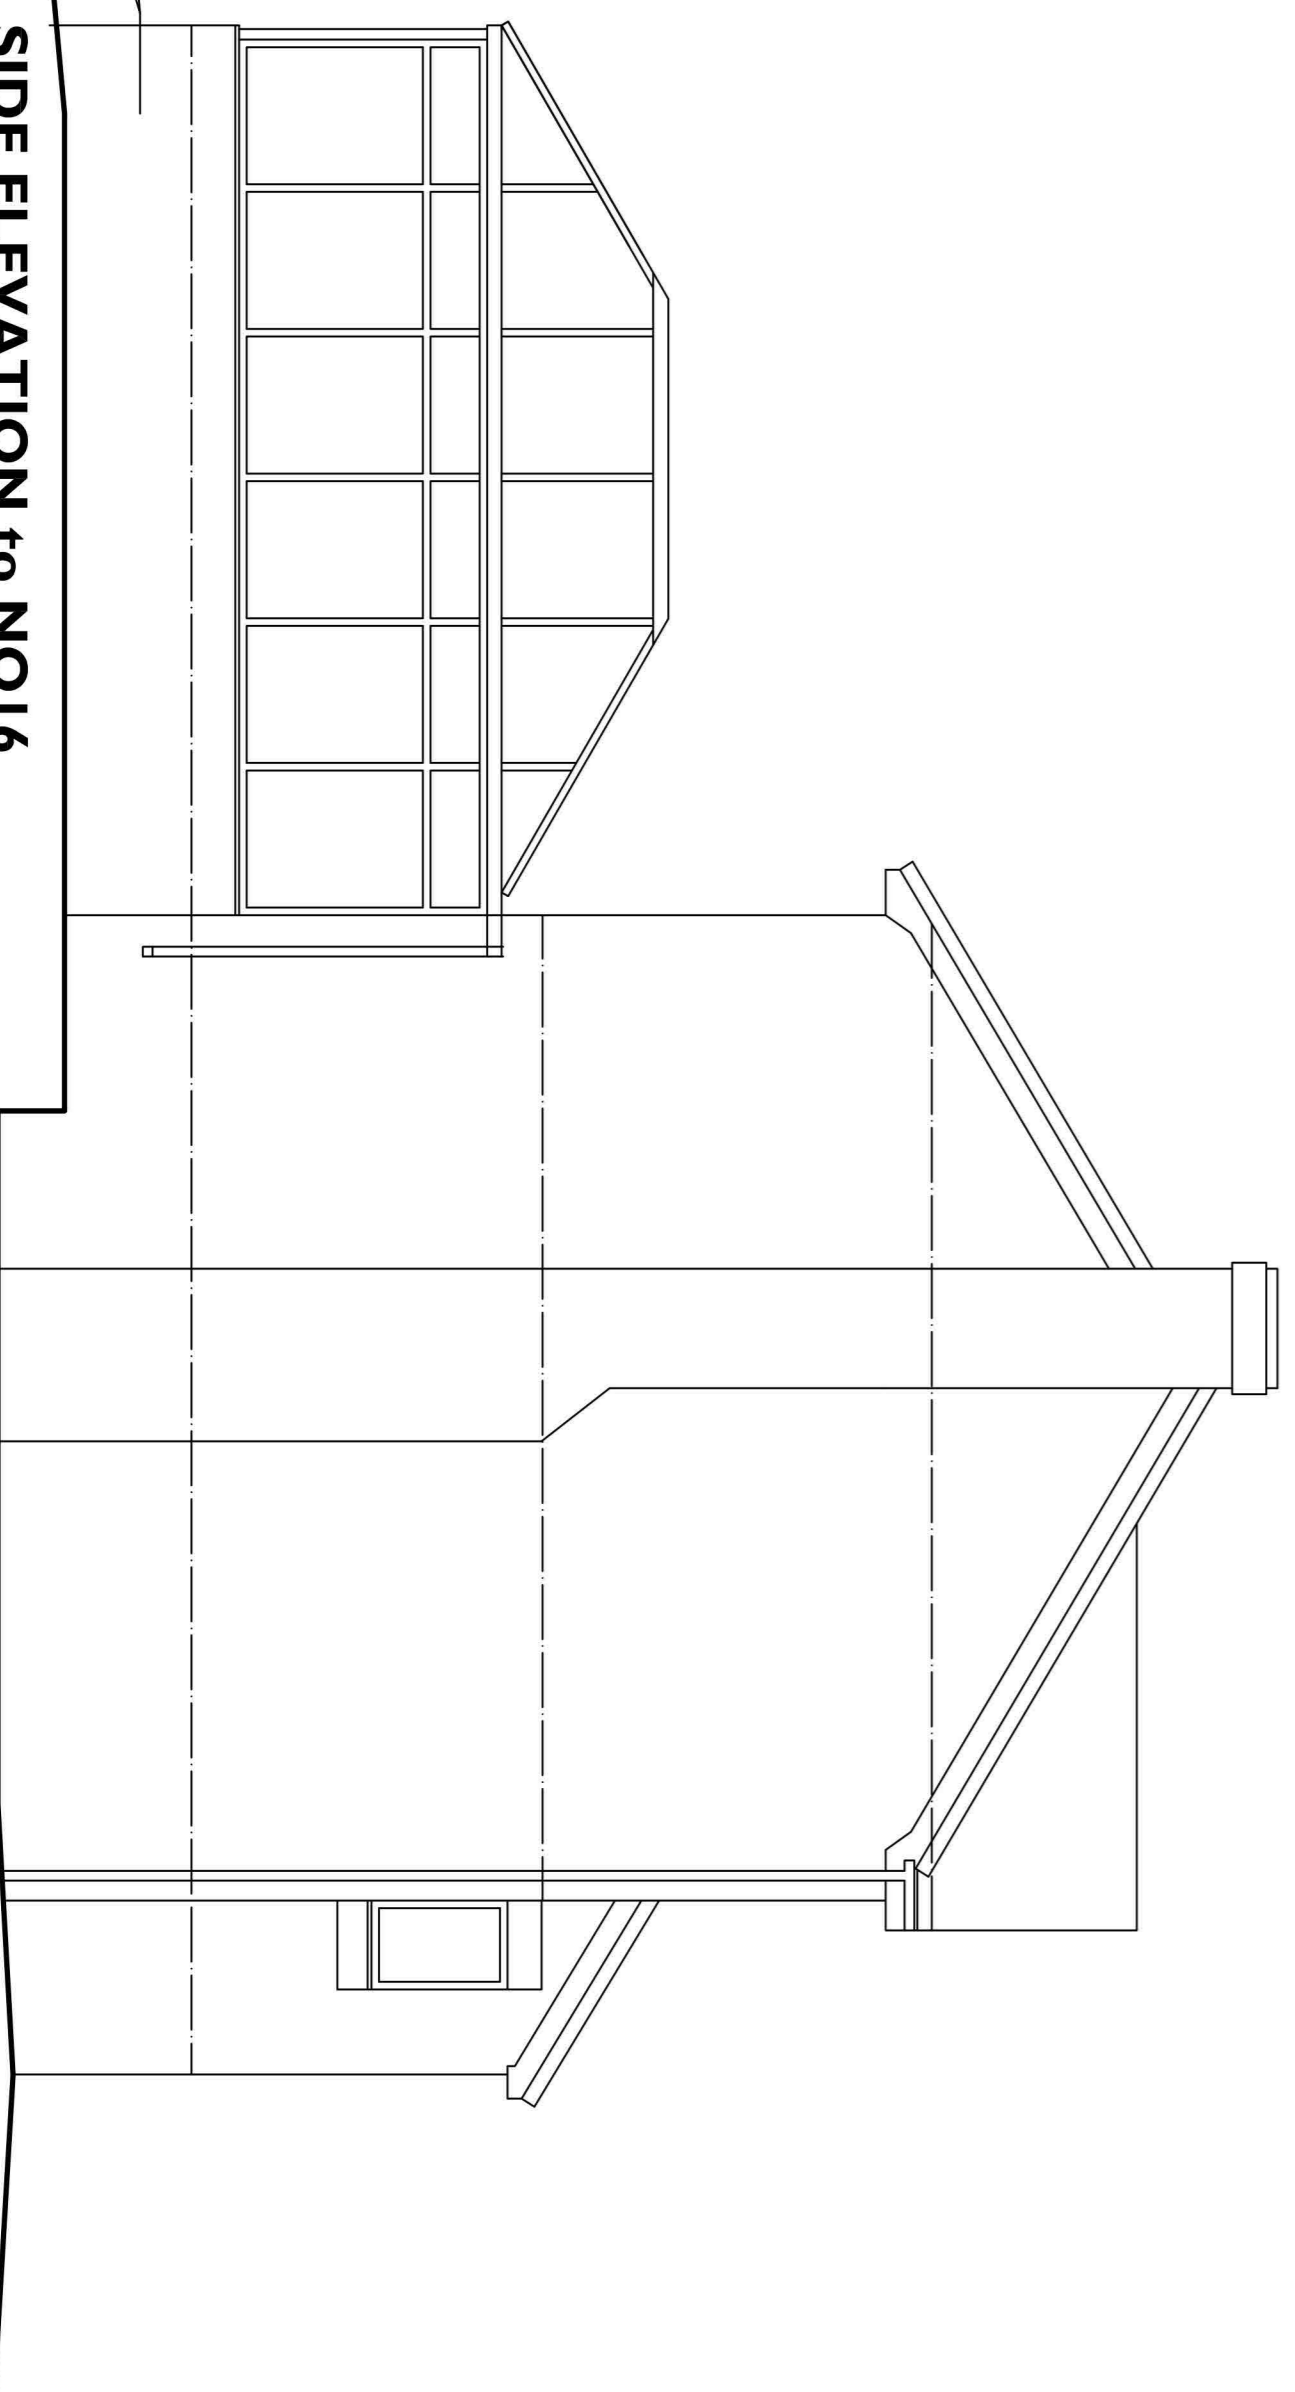


SIDE ELEVATION to NO16

revision

date

Notes
 All work to be carried out in accordance with the requirements of the current Building Regulations, all relevant BS Specifications, Codes of Practice, Local and Service Authority Byelaws, and in compliance with the Local Authority Approvals.
 Contractors must verify all dimensions on site before commencing any work, making any stop drawings or fabricating off site.
 Where dimensions should be taken in preference to scaled-off dimensions. If there are any discrepancies found between the drawing and site, the CRC Design should be notified immediately.

PARTY WALL ACT 1996
 PLEASE NOTE THAT IF YOU INTEND TO CARRY OUT WORKS ON A WALL SHARED WITH ANOTHER PROPERTY, OR BUILD A WALL OR FENCE ON A WALL SHARED WITH ANOTHER PROPERTY, OR SCAVENGE NEAR A NEIGHBOURING BUILDING YOU MUST FIND OUT WHETHER THAT WORKS WILL AFFECT ANY ADJACENT PROPERTY. IF IT DOES YOU MUST SERVE THE STATUTORY NOTICE ON ALL AFFECTED OWNERS.

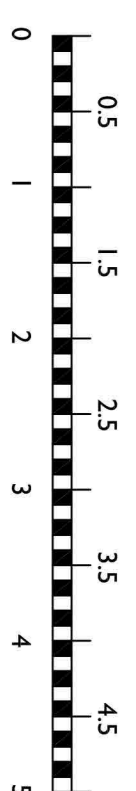

		
Project: ALTERATIONS & EXTENSIONS 14 APPLECROSS DRIVE BURNLEY		
client: REAL BIG RENOVALS		
drawing title: SURVEY DRAWINGS ELEVATIONS		
date: JAN 2024	scale: 1:50 @ A1	drawing no.: 1515-6