
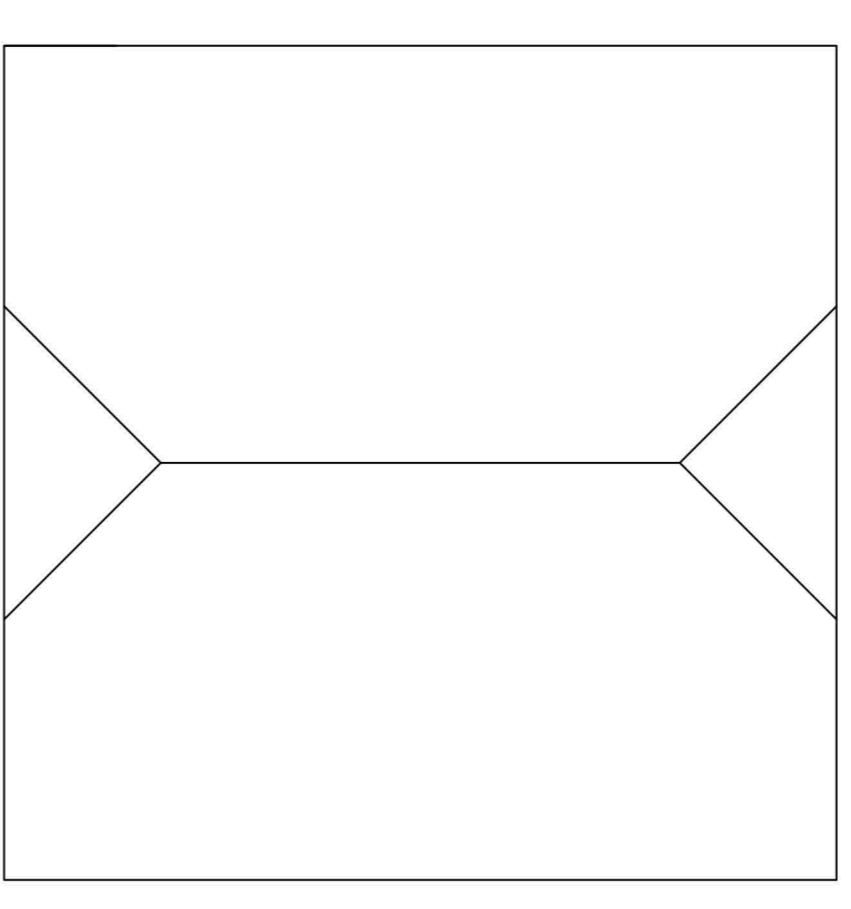
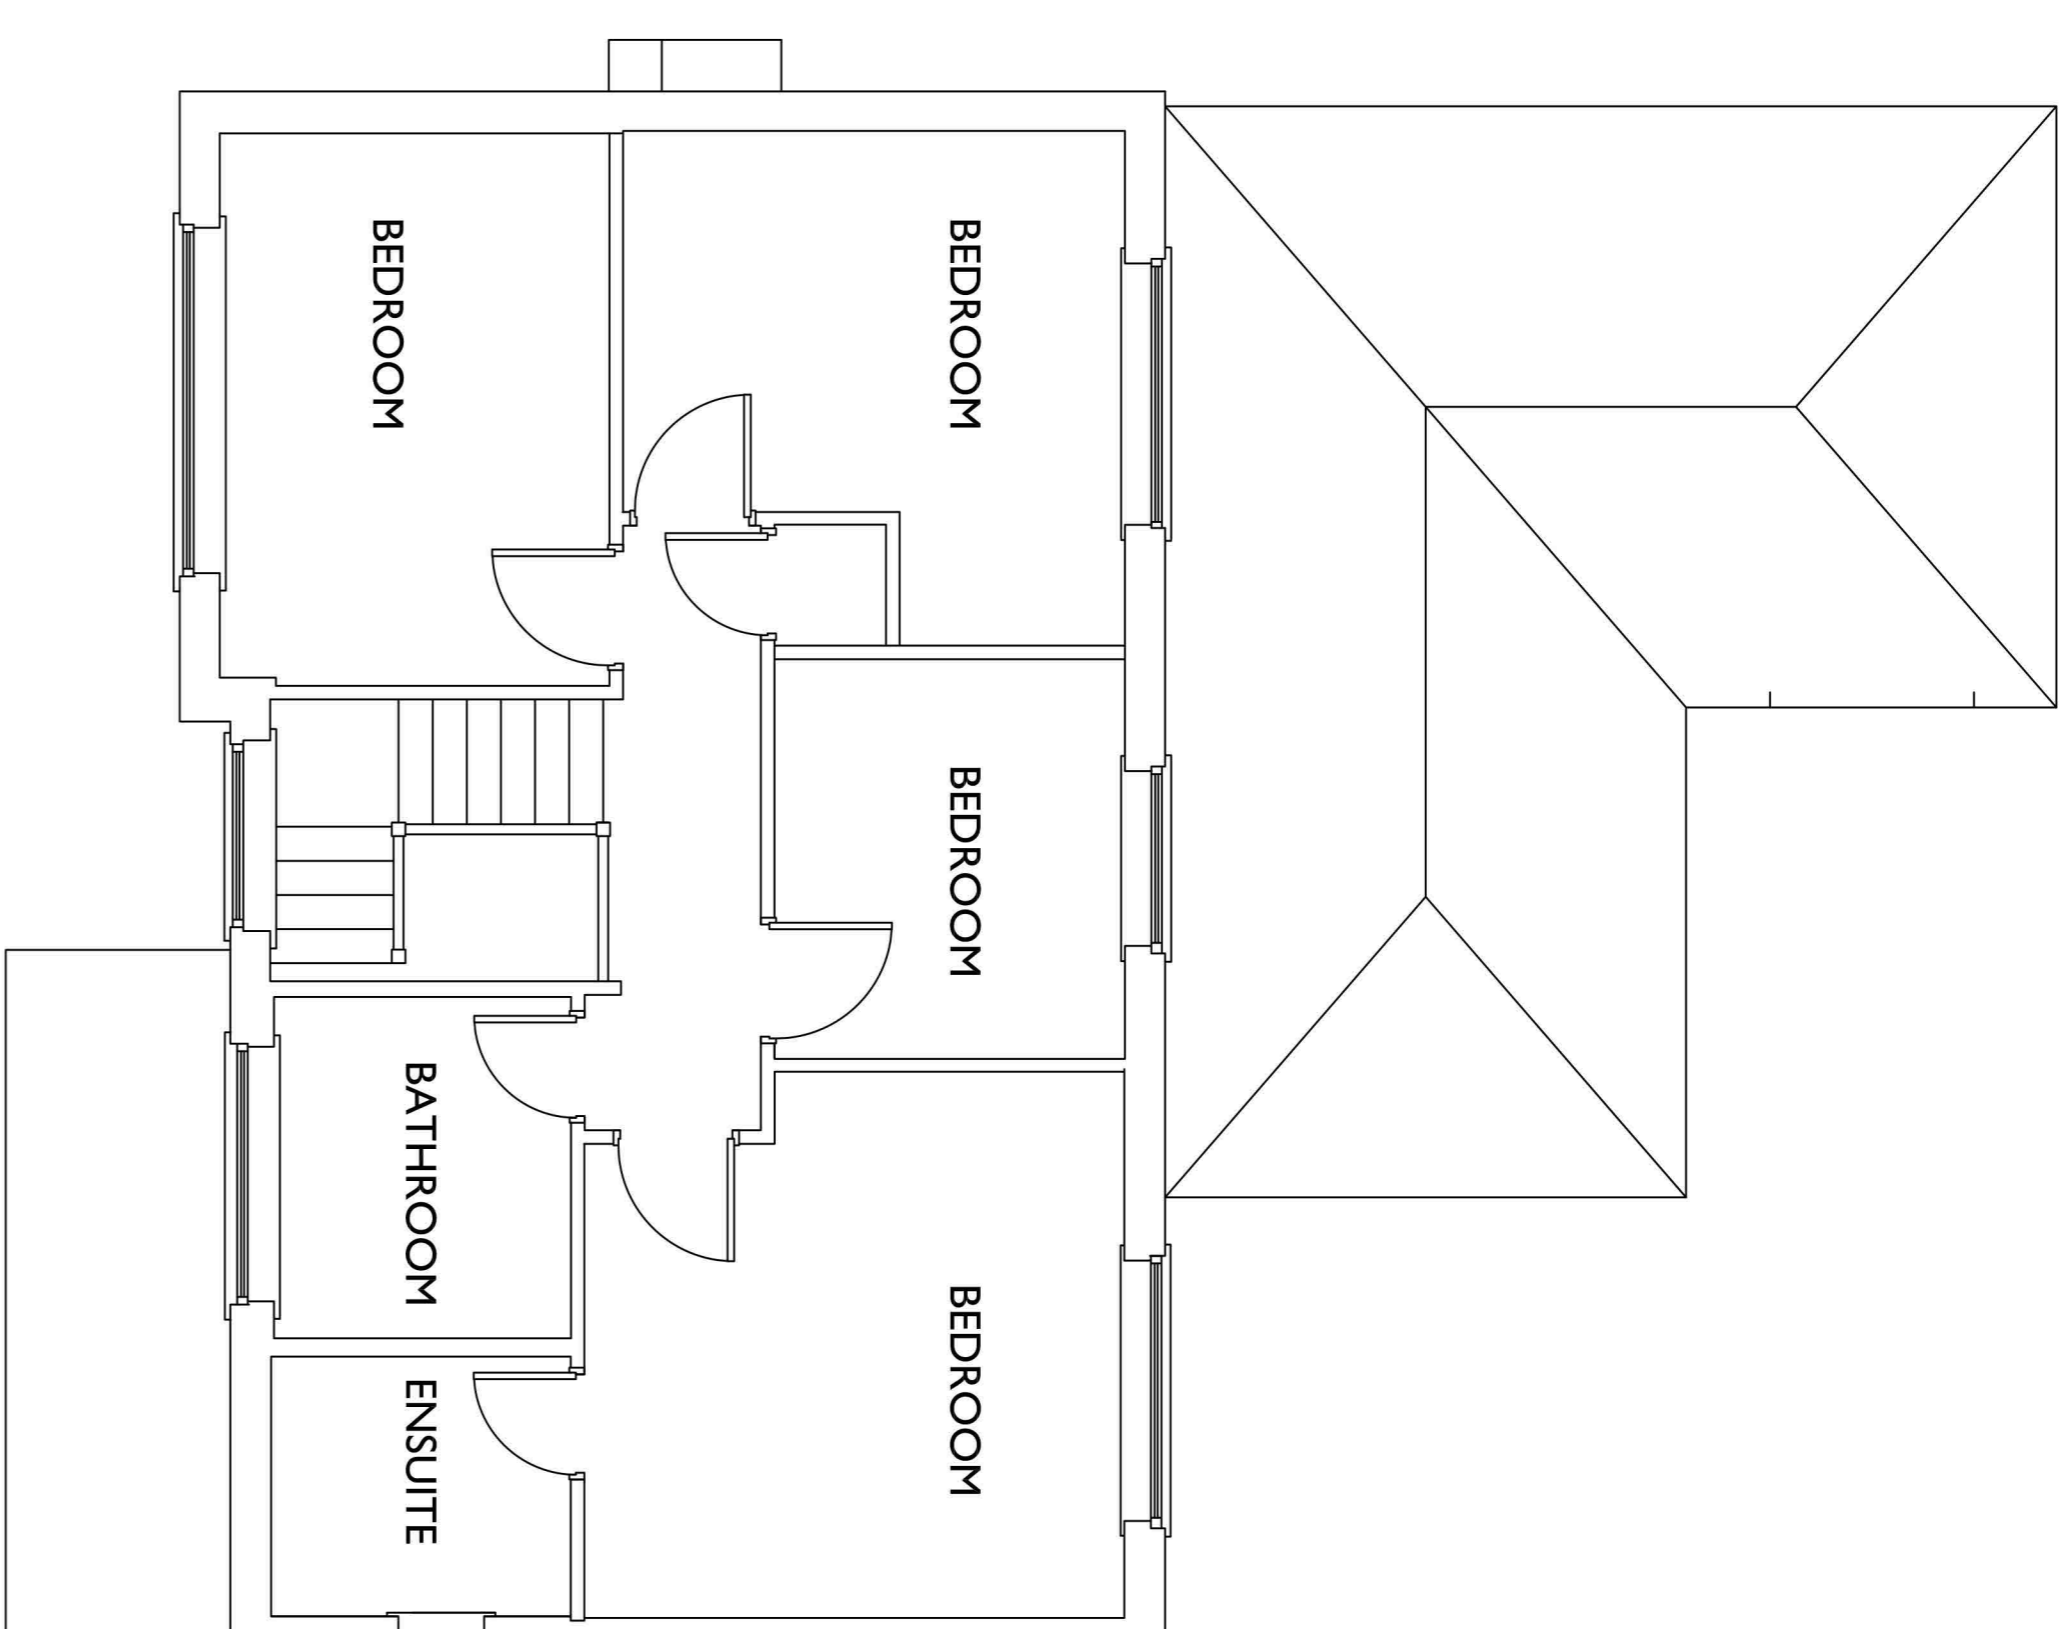
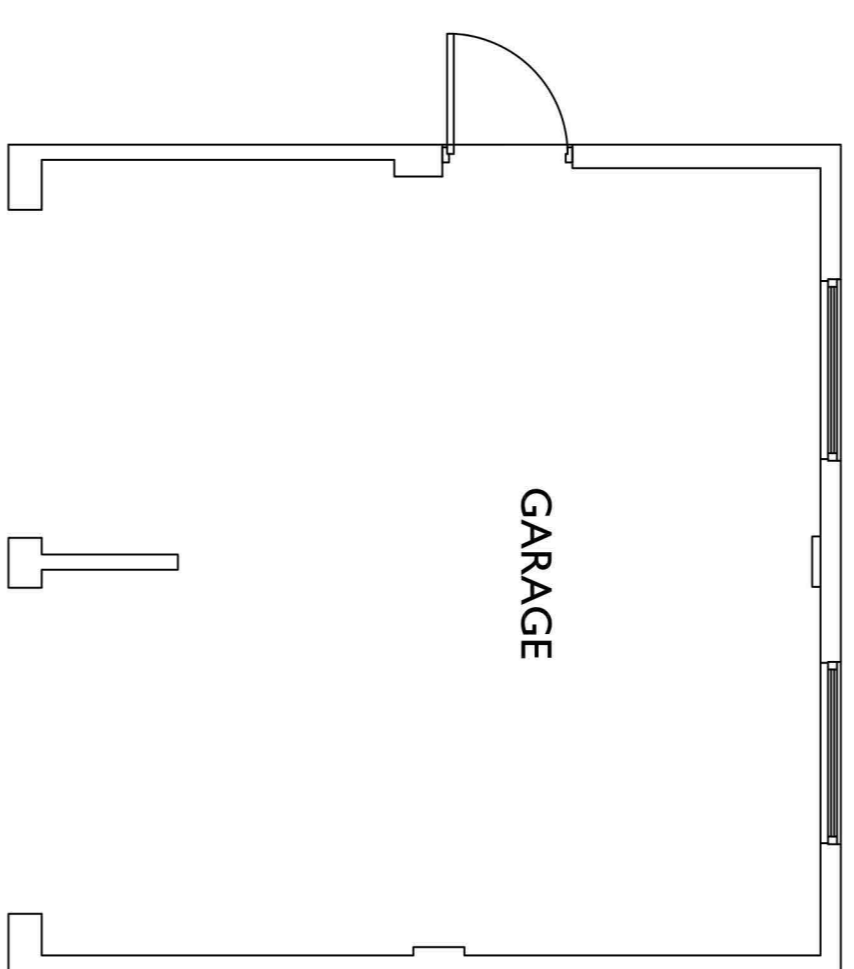


NOTES

All work to be carried out in accordance with the requirements of the current Building Regulations and approved documents, and in compliance with the local Authority Approved Document B. Contractors must verify all dimensions on site before commencing any work, making any stop drawings or advancing off site. Written dimensions should be taken in preference to scaled-off dimensions. If there are any discrepancies found between the drawing and site, the CRC Design should be notified immediately.

PARTY WALL ACT 1996

PLEASE NOTE THAT IF YOU INTEND TO CARRY OUT WORKS ON A WALL SHARED WITH ANOTHER PROPERTY, OR BUILD ADJACENT TO THE BOUNDARY WITH A NEIGHBOURING BUILDING YOU MUST FIND OUT WHETHER THAT WORKS FALLS WITHIN THE SCOPE OF THE PARTY WALL ACT 1996, IF AFFECTED OWNERS

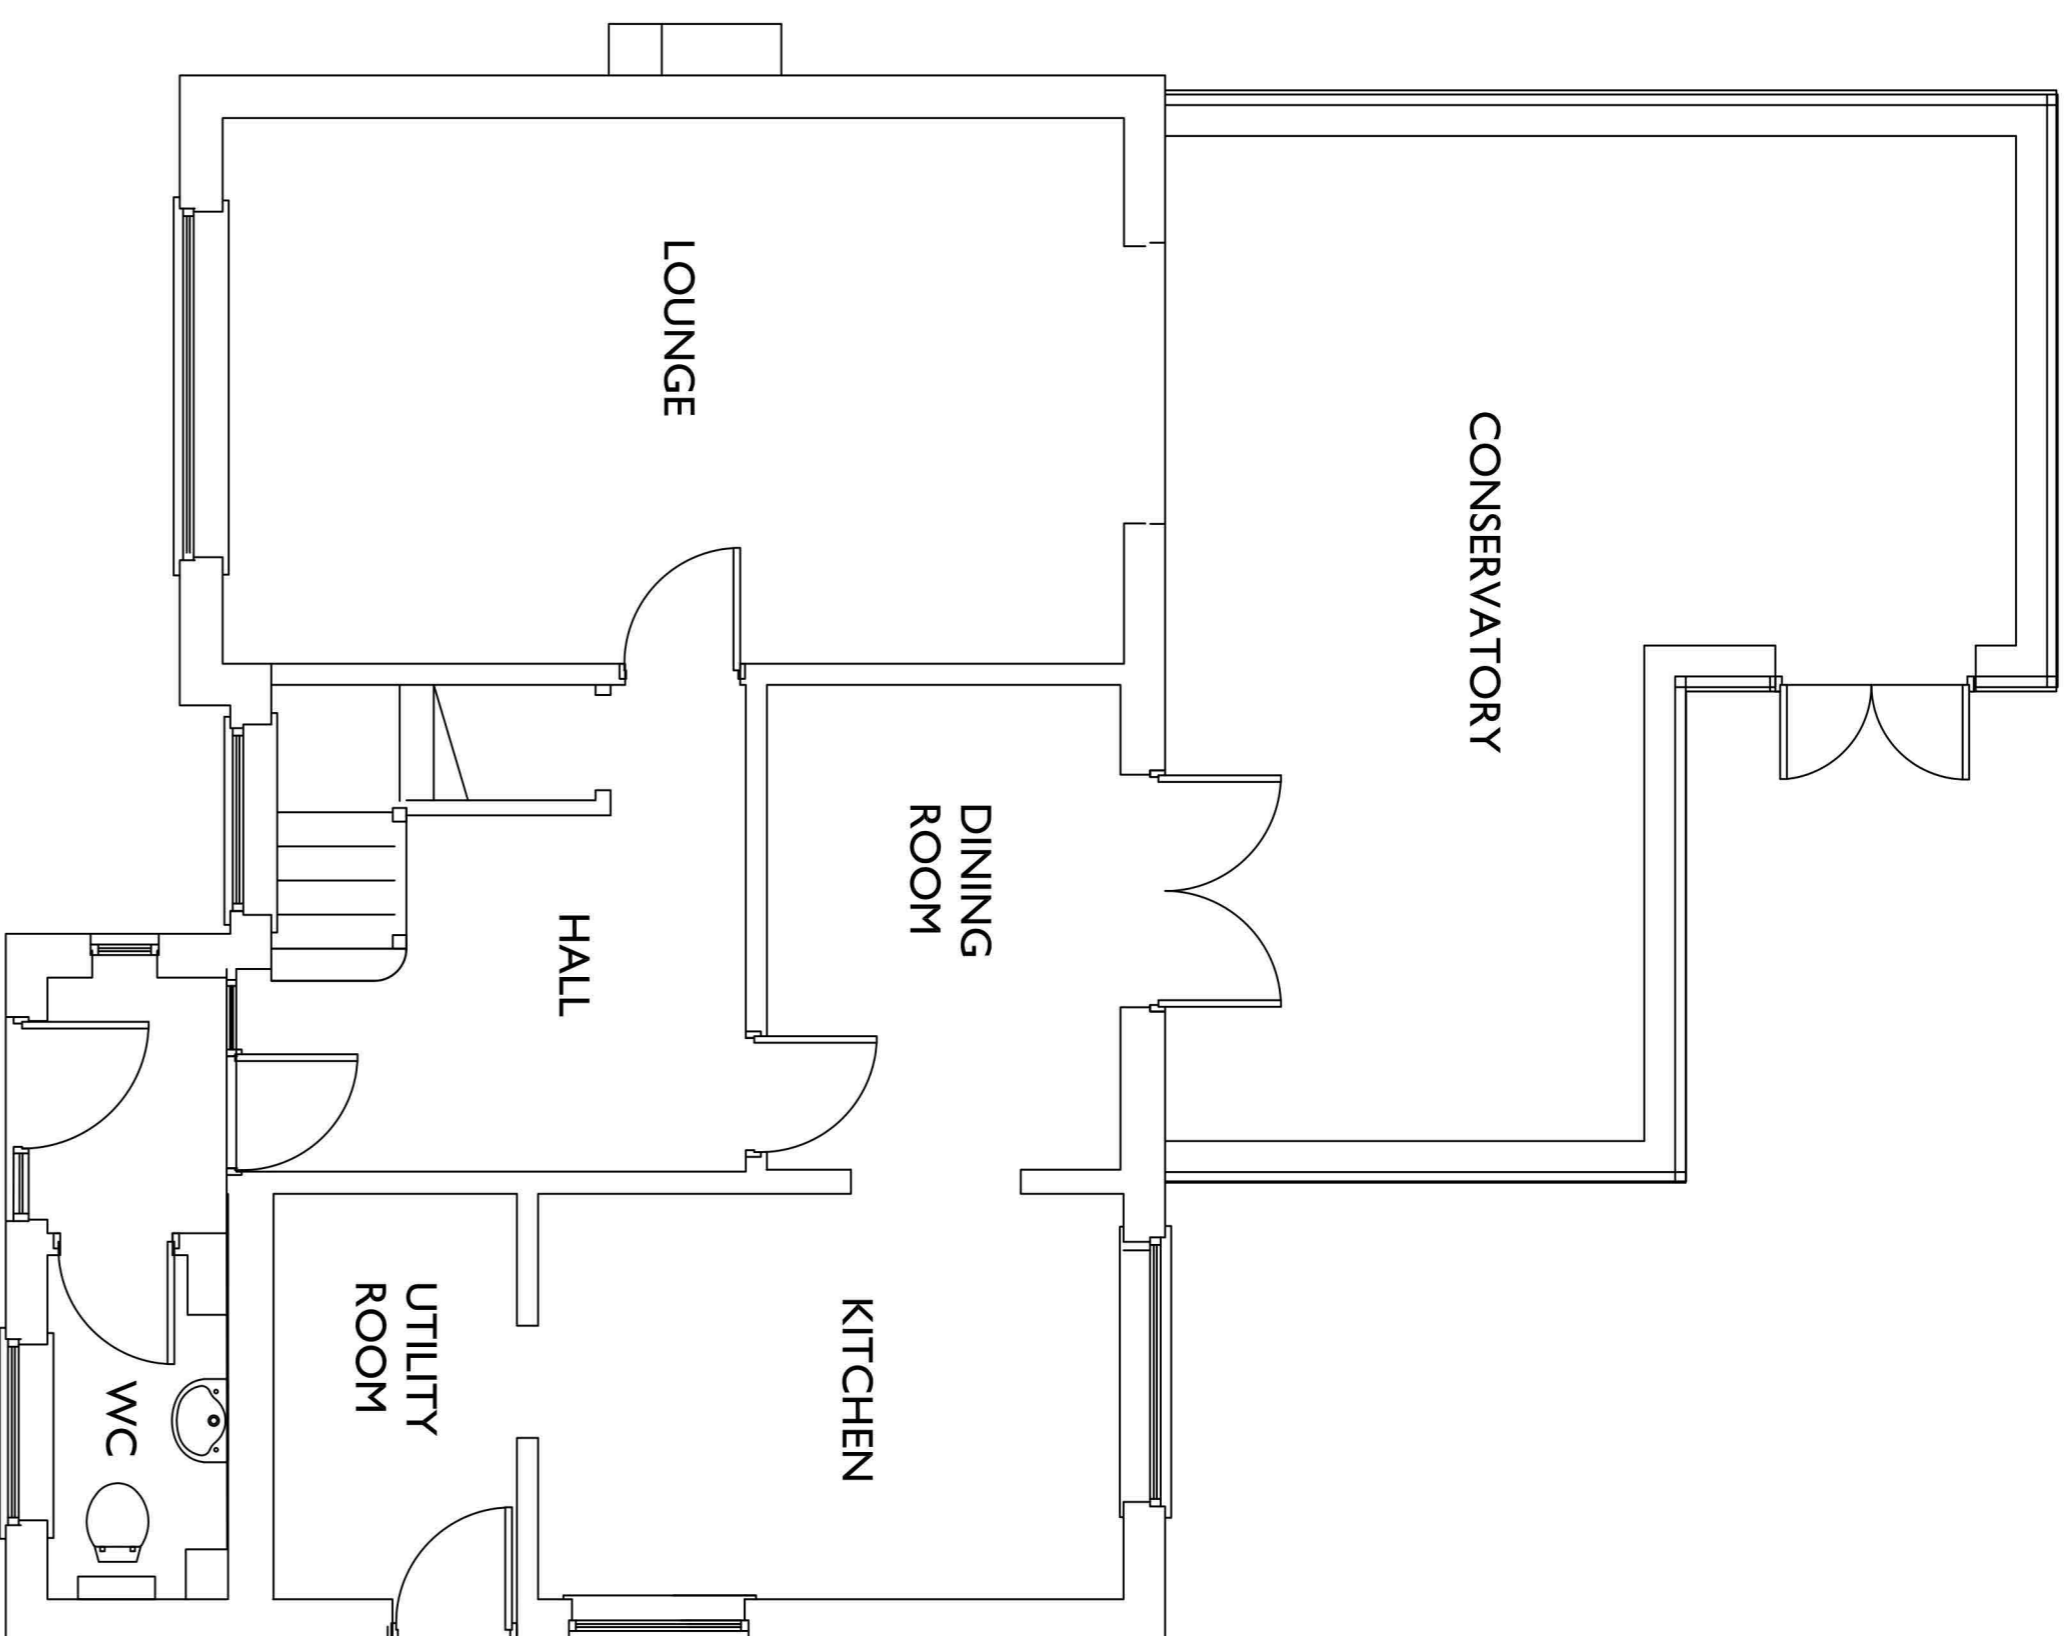

GROUND FLOOR PLAN

FIRST FLOOR PLAN

revision

date

CRC DESIGN
ARCHITECTURAL SERVICES

project
ALTERATIONS & EXTENSIONS
14 APPLECROSS DRIVE
BURNLEY

client
REAL BIG RENTALS

drawing title
SURVEY DRAWING
GROUND & FIRST FLOOR PLANS

date	scale	drawing no.
JAN 2024	1:50 @ A1	1515-5

