




## FRONT ELEVATION

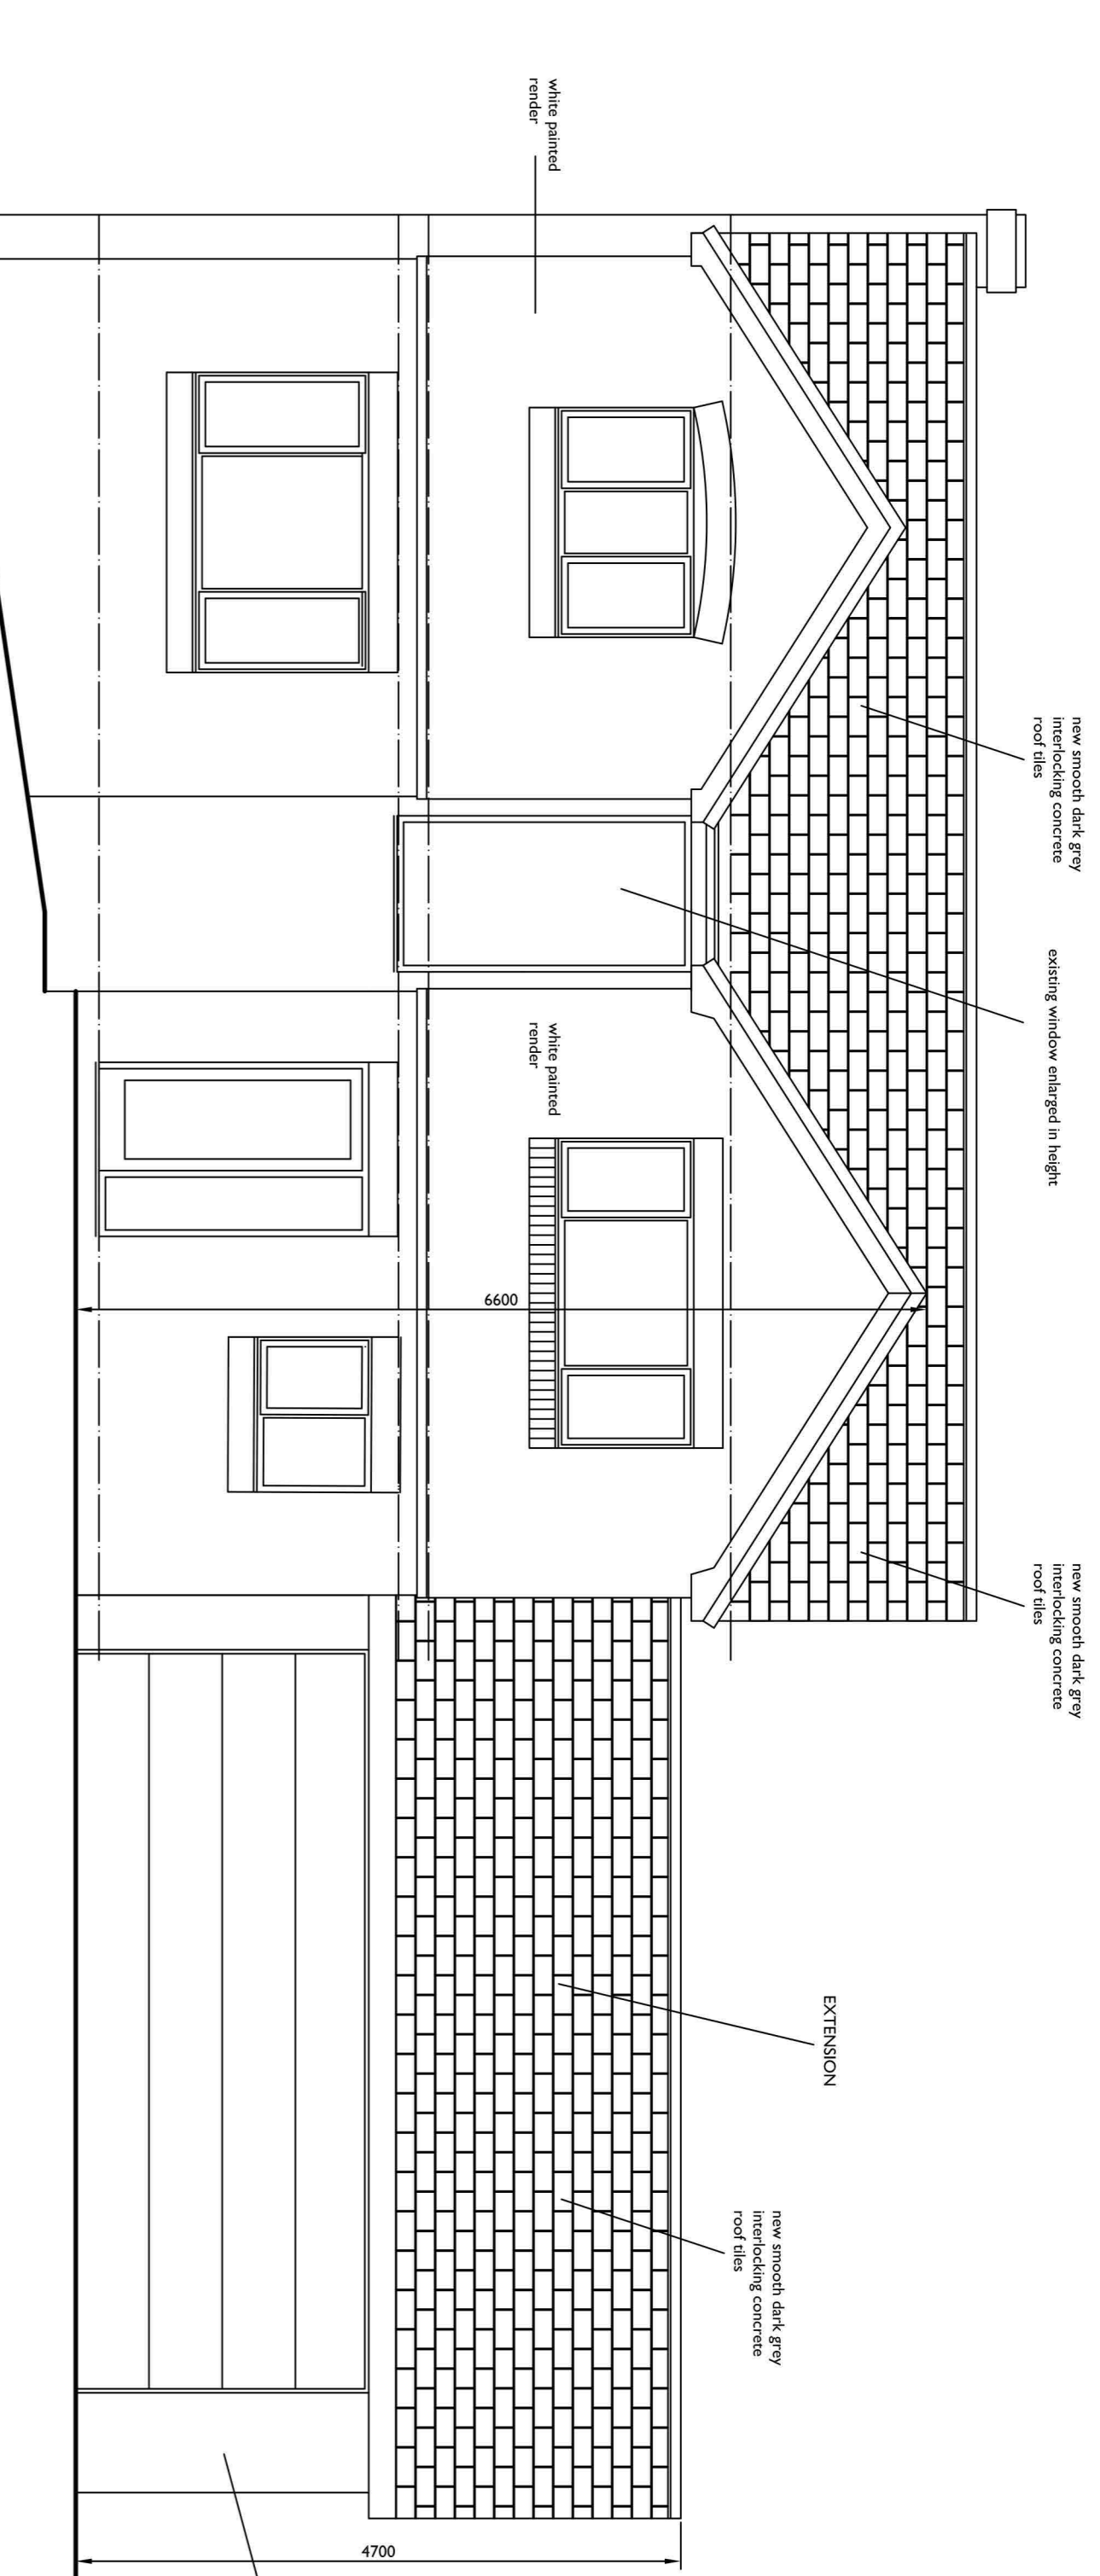


## SIDE ELEVATION to NO 12

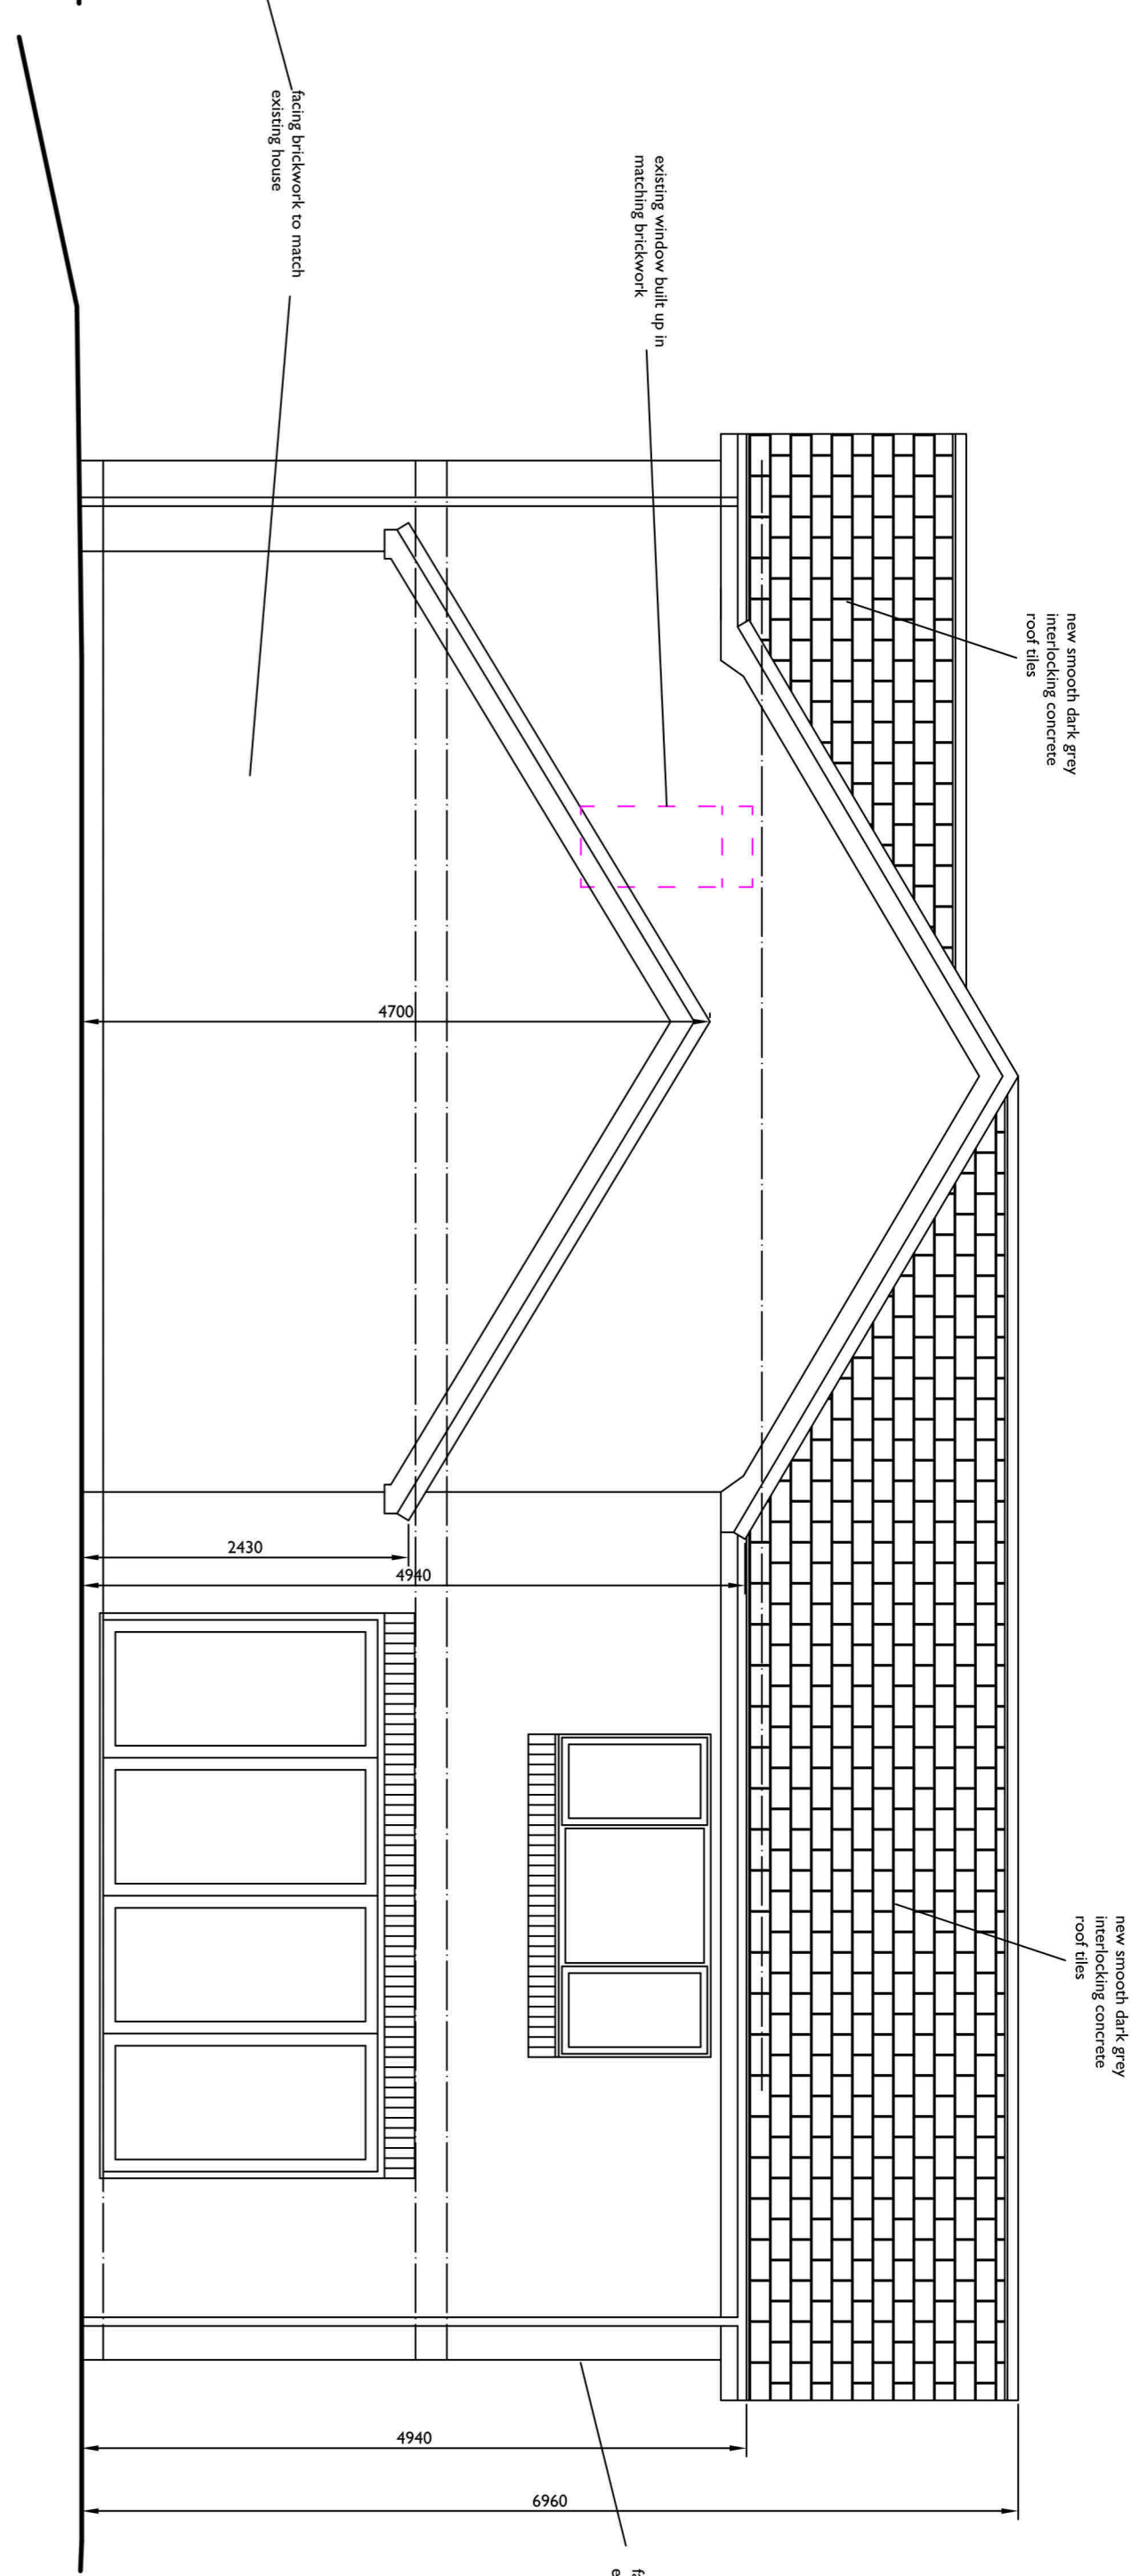

## REAR ELEVATION

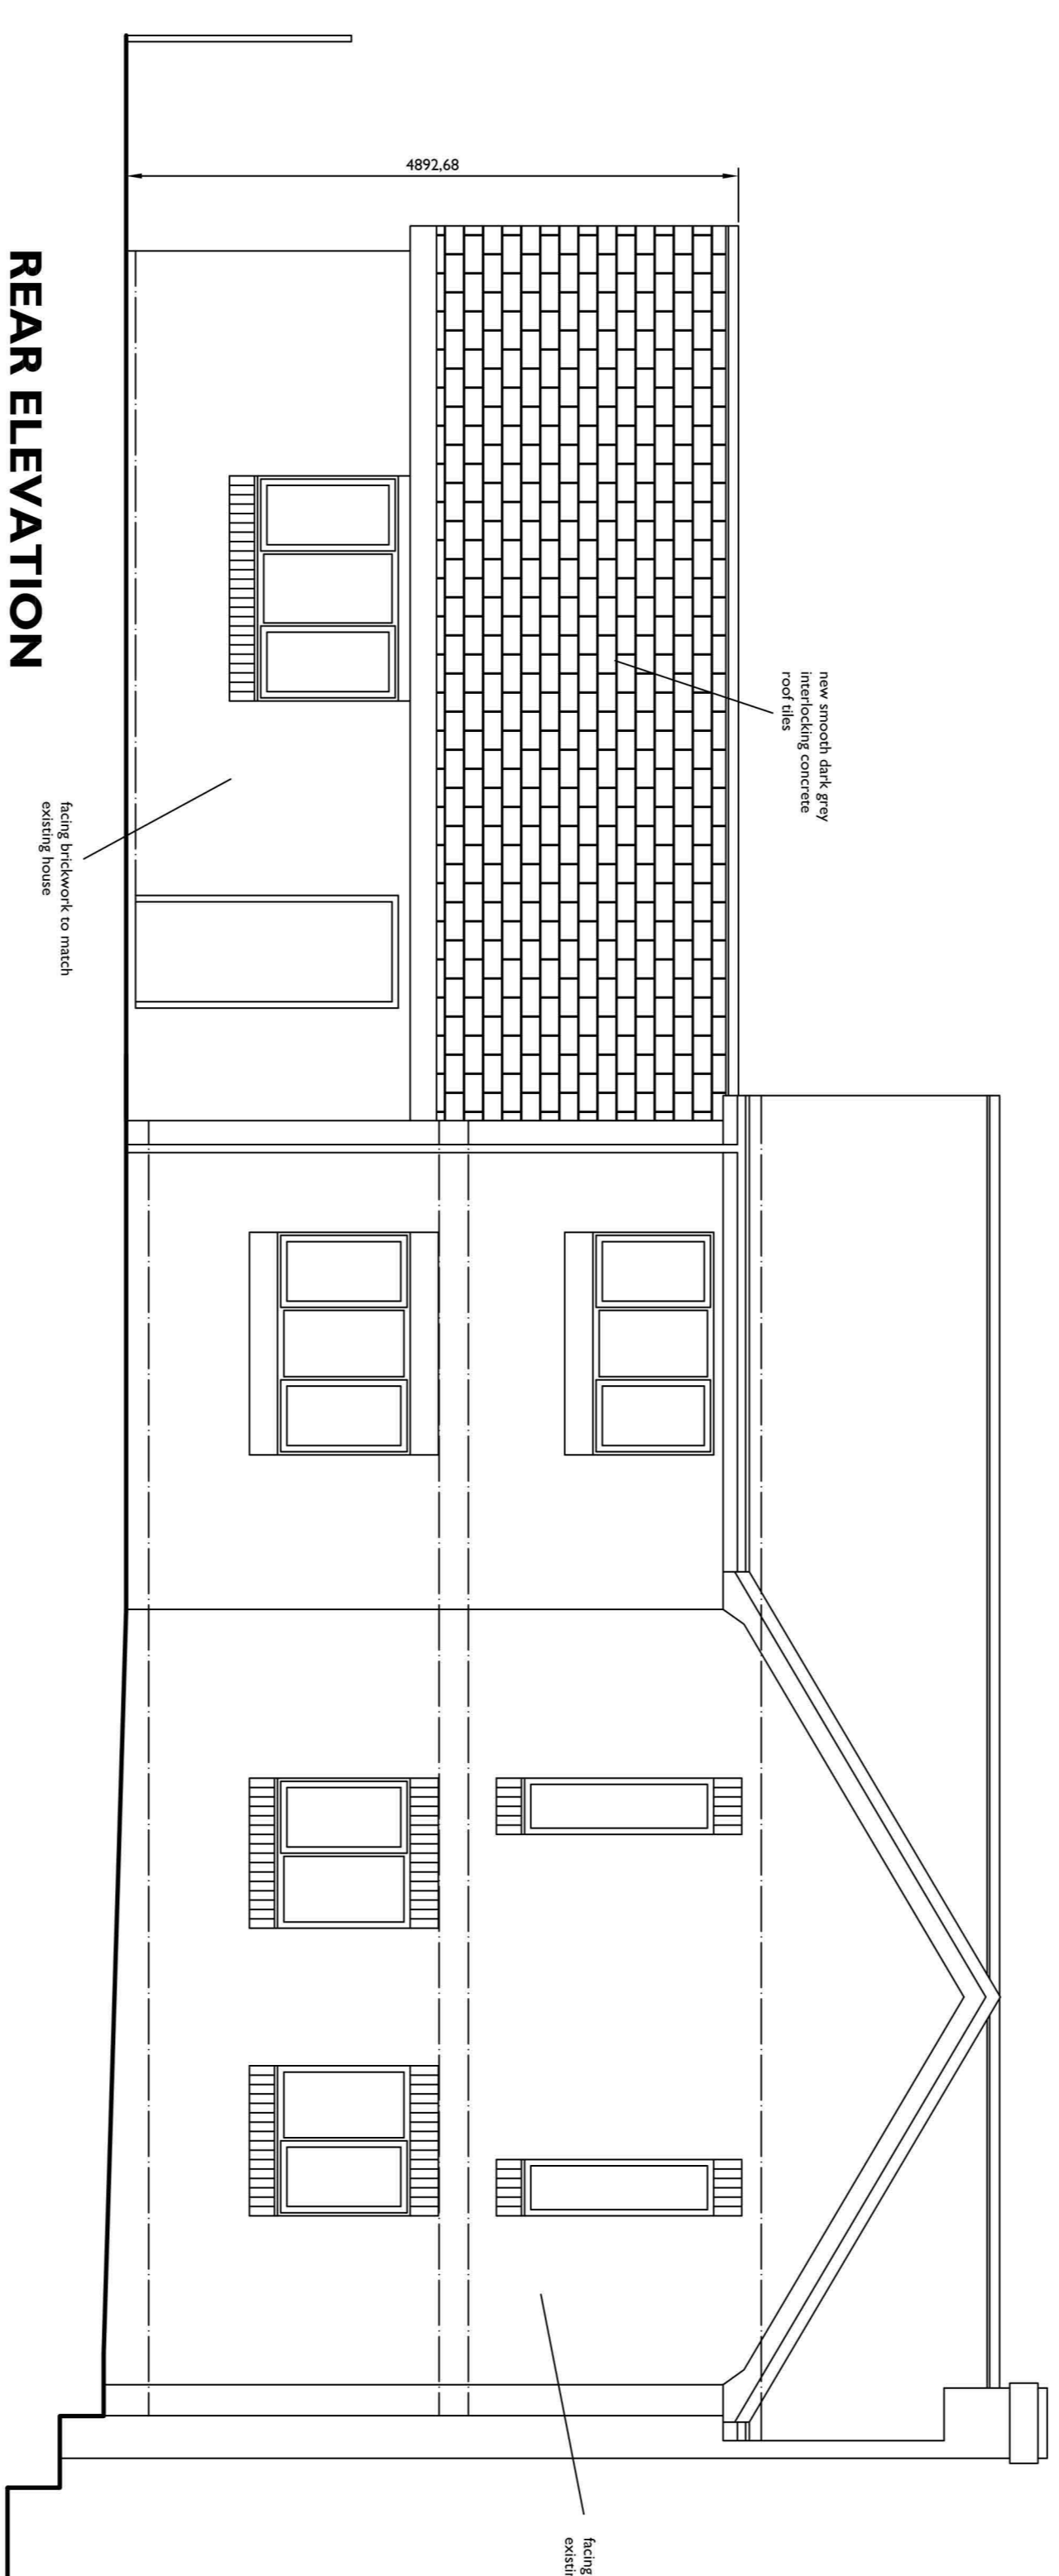

## SIDE ELEVATION to NO16

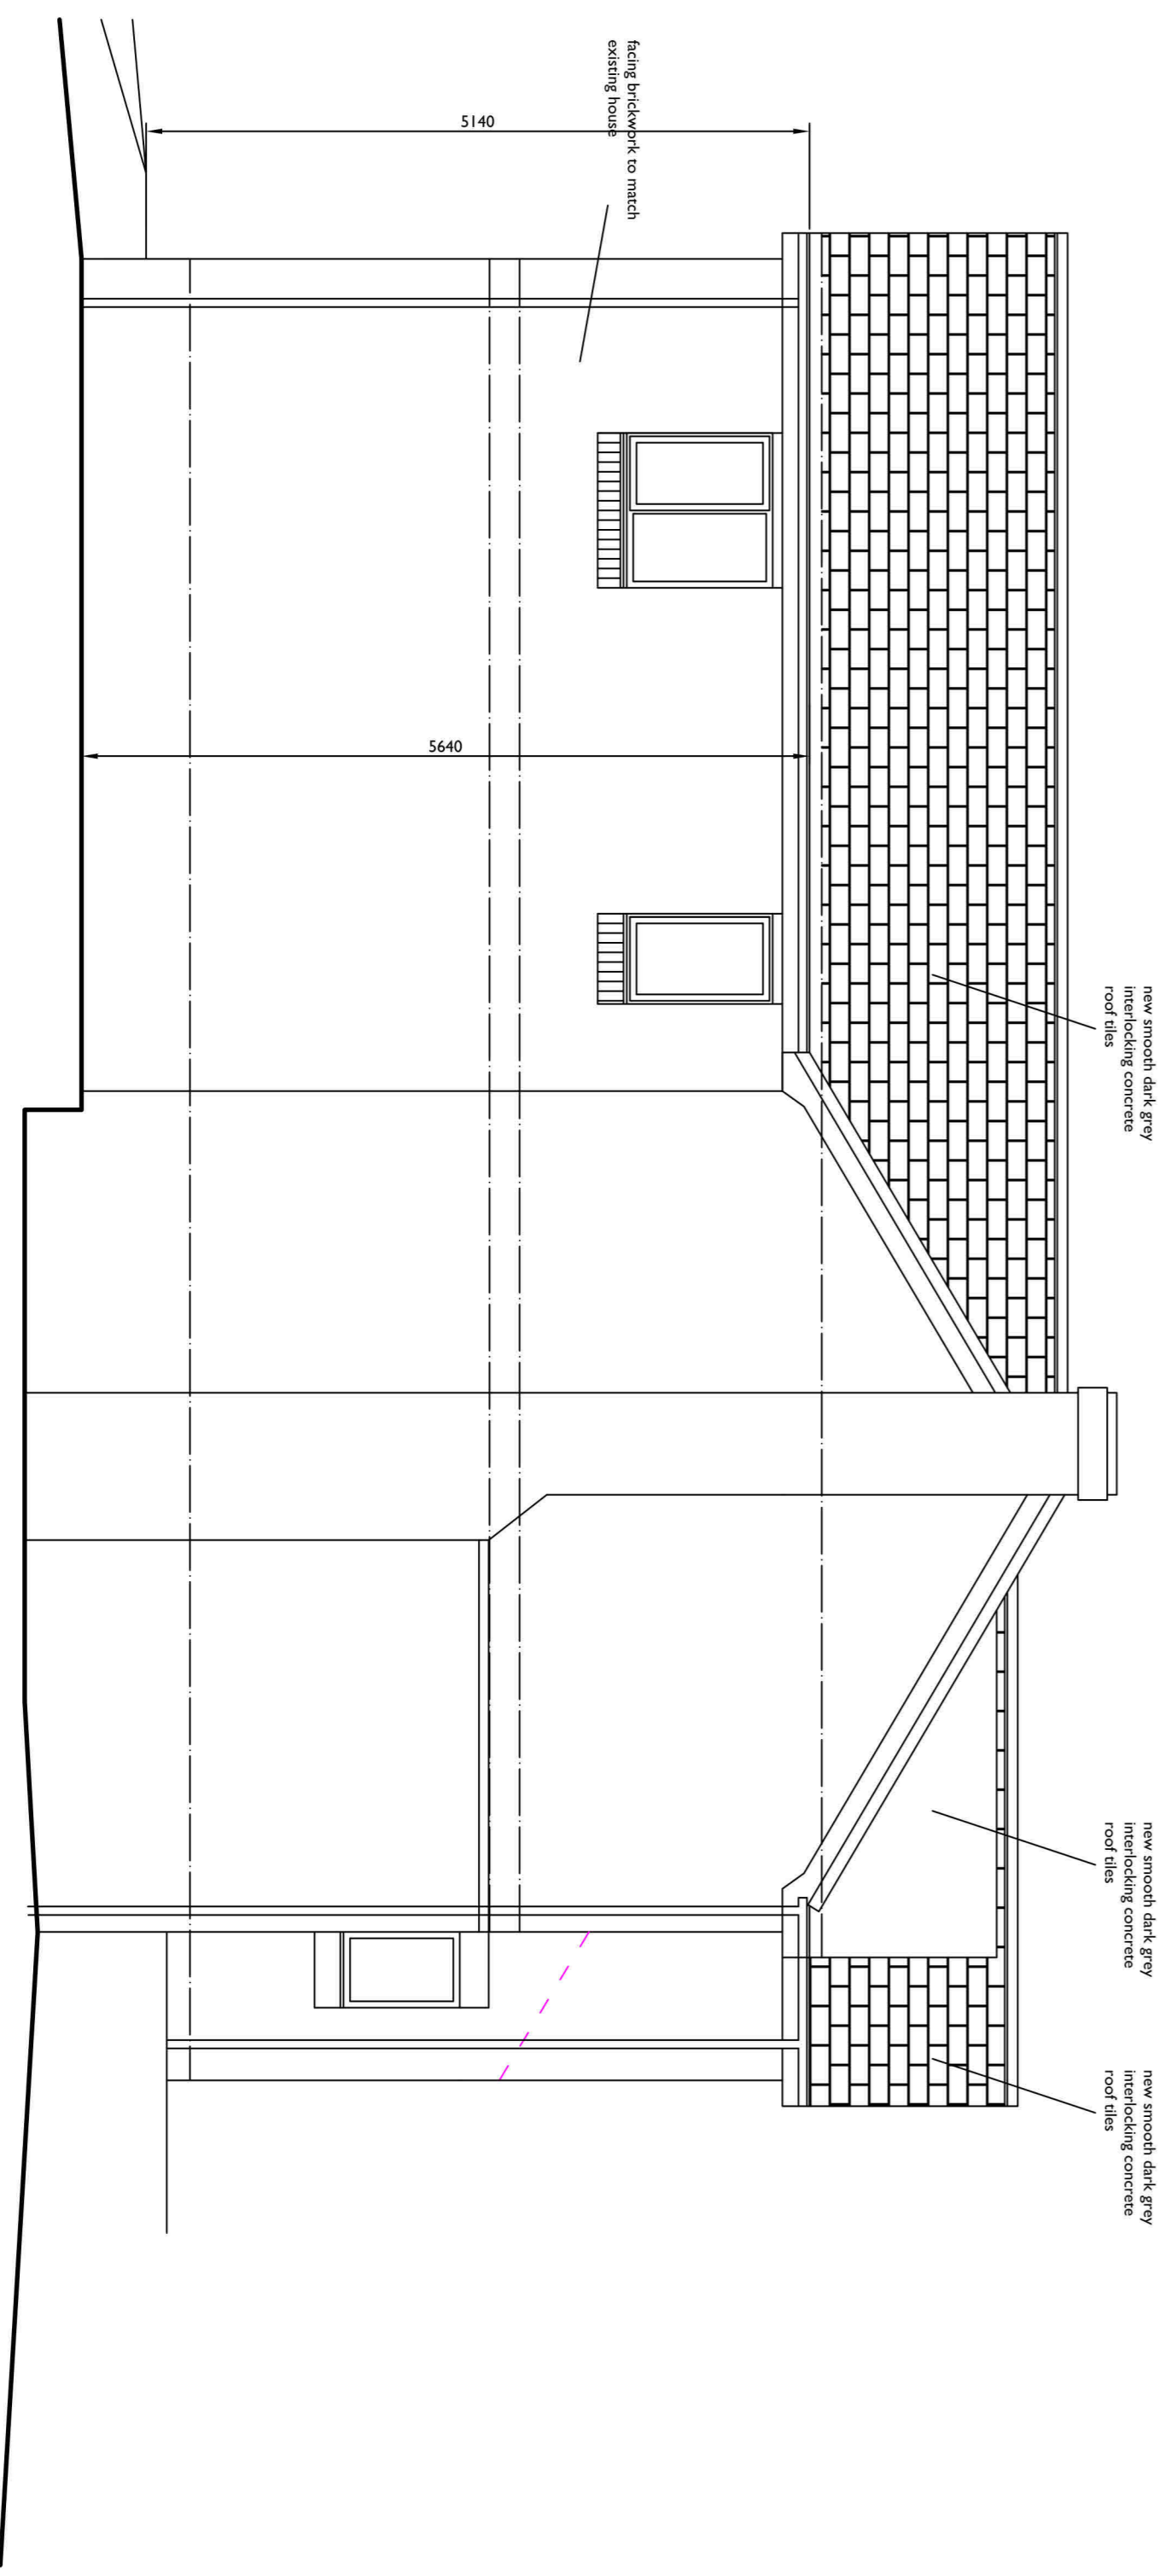

A. Notes added for Planning submission  
revision

31/01/24  
date

**Notes**  
All work to be carried out in accordance with the requirements of the current Building Regulations, all relevant BS Specifications, Codes of Practice, Local and Service Authority Byelaws, and in compliance with the Local Authority Approvals.  
**Contractors must verify all dimensions on site before commencing any work, making any stop drawings or fabricating off-site.**  
Written dimensions should be taken in preference to scaled-off dimensions. If there are any discrepancies found between the drawing and site, the CRC Design should be notified immediately.

**PARTY WALL ACT 1996**  
**PLEASE NOTE THAT IF YOU INTEND TO CARRY OUT WORKS ON A WALL SHARED WITH ANOTHER PROPERTY, OR BUILD A WALL, OR EXCAVATE NEAR A NEIGHBOURING BUILDING YOU MUST FIND OUT WHETHER THAT WORKS IF IT DOES YOU MUST SERVE THE STATUTORY NOTICE ON ALL AFFECTED OWNERS**

**FINISHES**

<b>WALLS</b>	Facing brickwork to match existing, first floor floor extension to be white render to match existing
<b>ROOF</b>	Dark grey interlocking concrete tiles
<b>FACIADS</b>	Black spc
<b>SCOFFITS</b>	Black spc
<b>PAN/WATER GOODS</b>	Black spc
<b>WINDOWS</b>	Black spc
<b>DOORS</b>	Black spc



**CRC DESIGN**  
ARCHITECTURAL SERVICES

Project  
ALTERATIONS & EXTENSIONS  
14 APPLICROSS DRIVE  
BURNLEY

client  
REAL BIG RENTALS

drawing title  
SCHEME DRAWING  
ELEVATIONS

date JAN 2024	scale 1:50 @ A1	drawing no. 1515-2A
------------------	--------------------	------------------------