

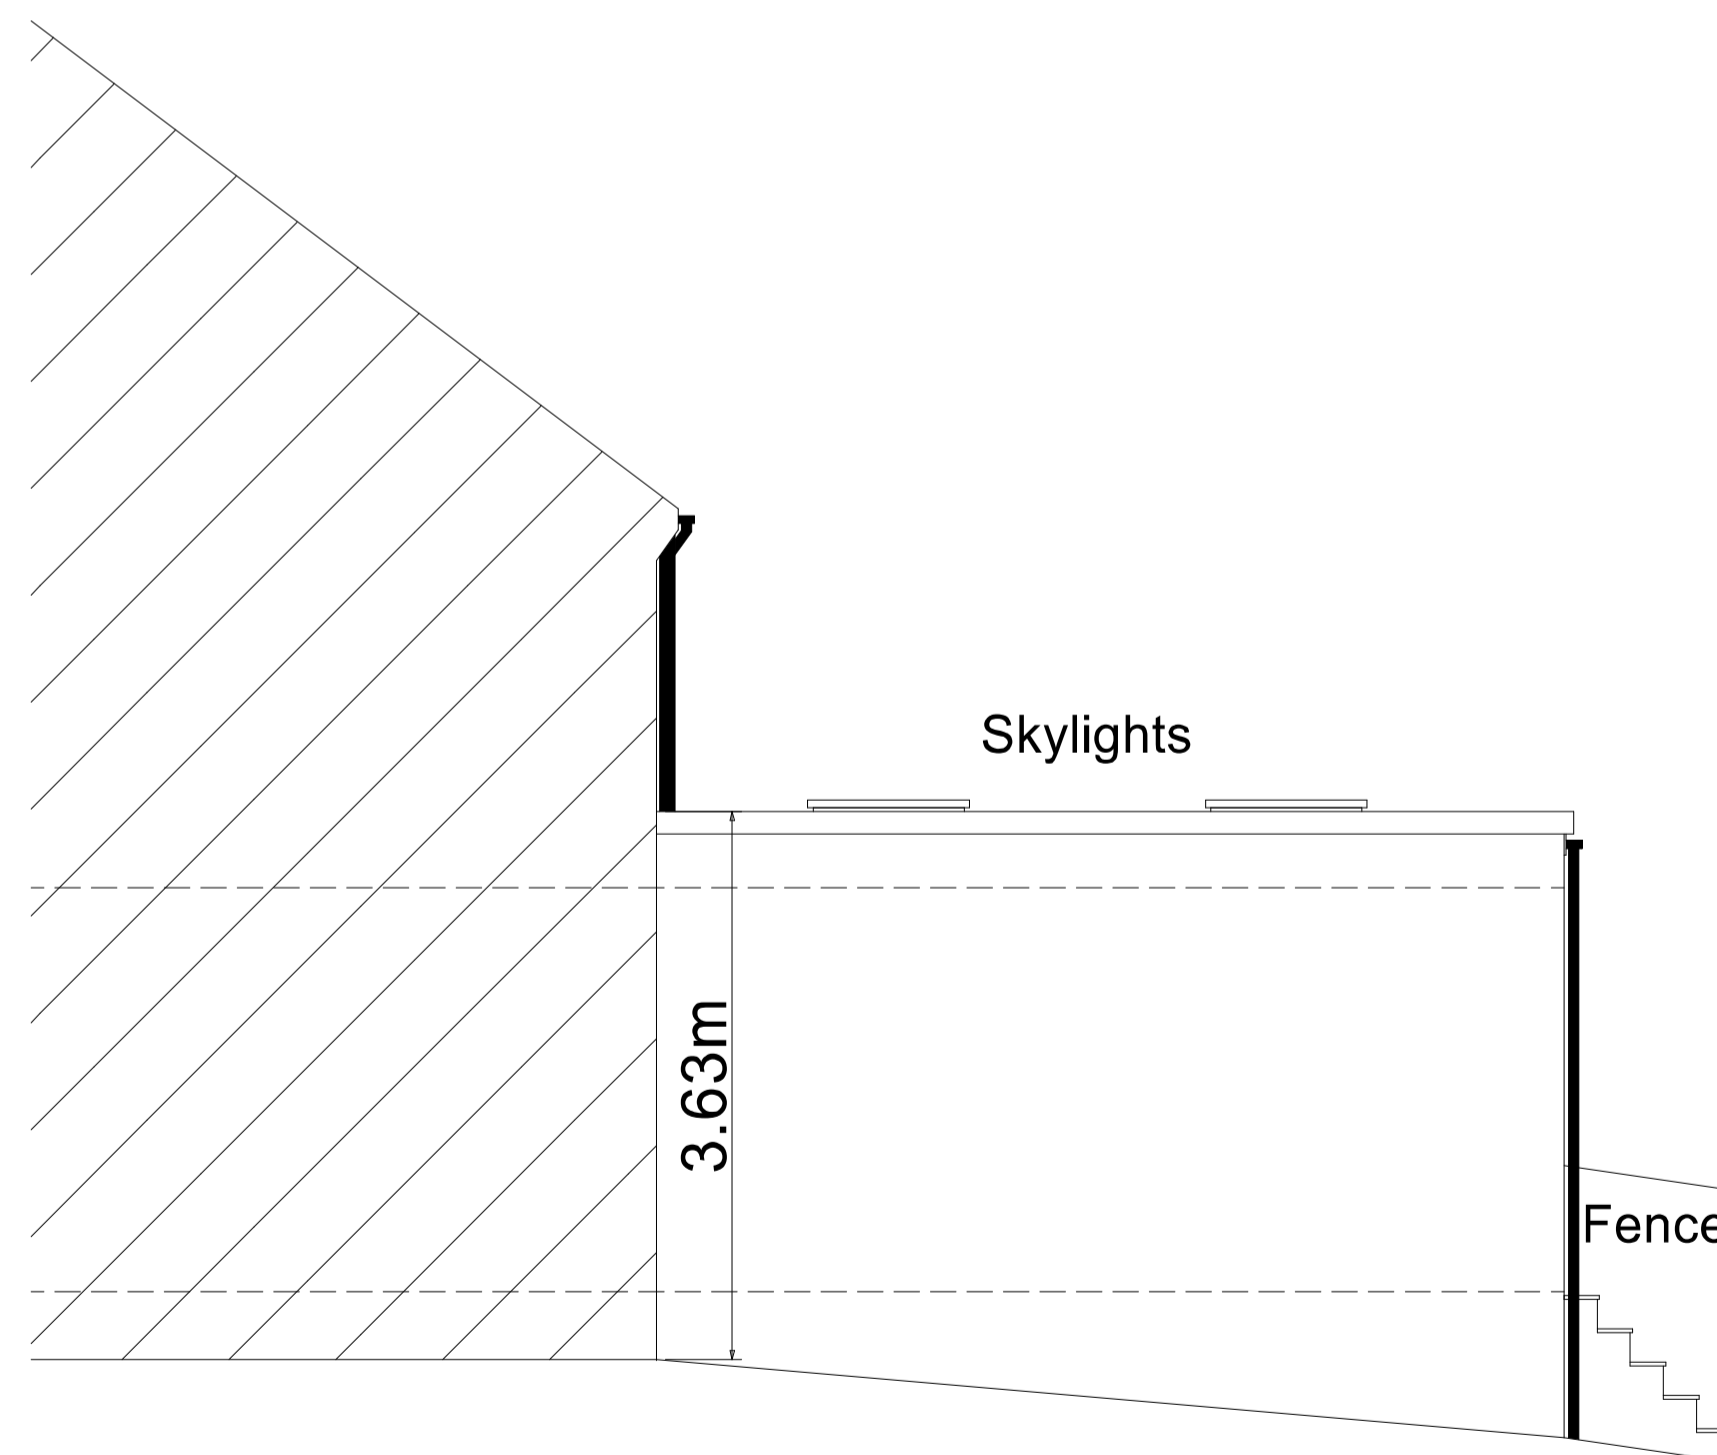


Proposed Floor Plan

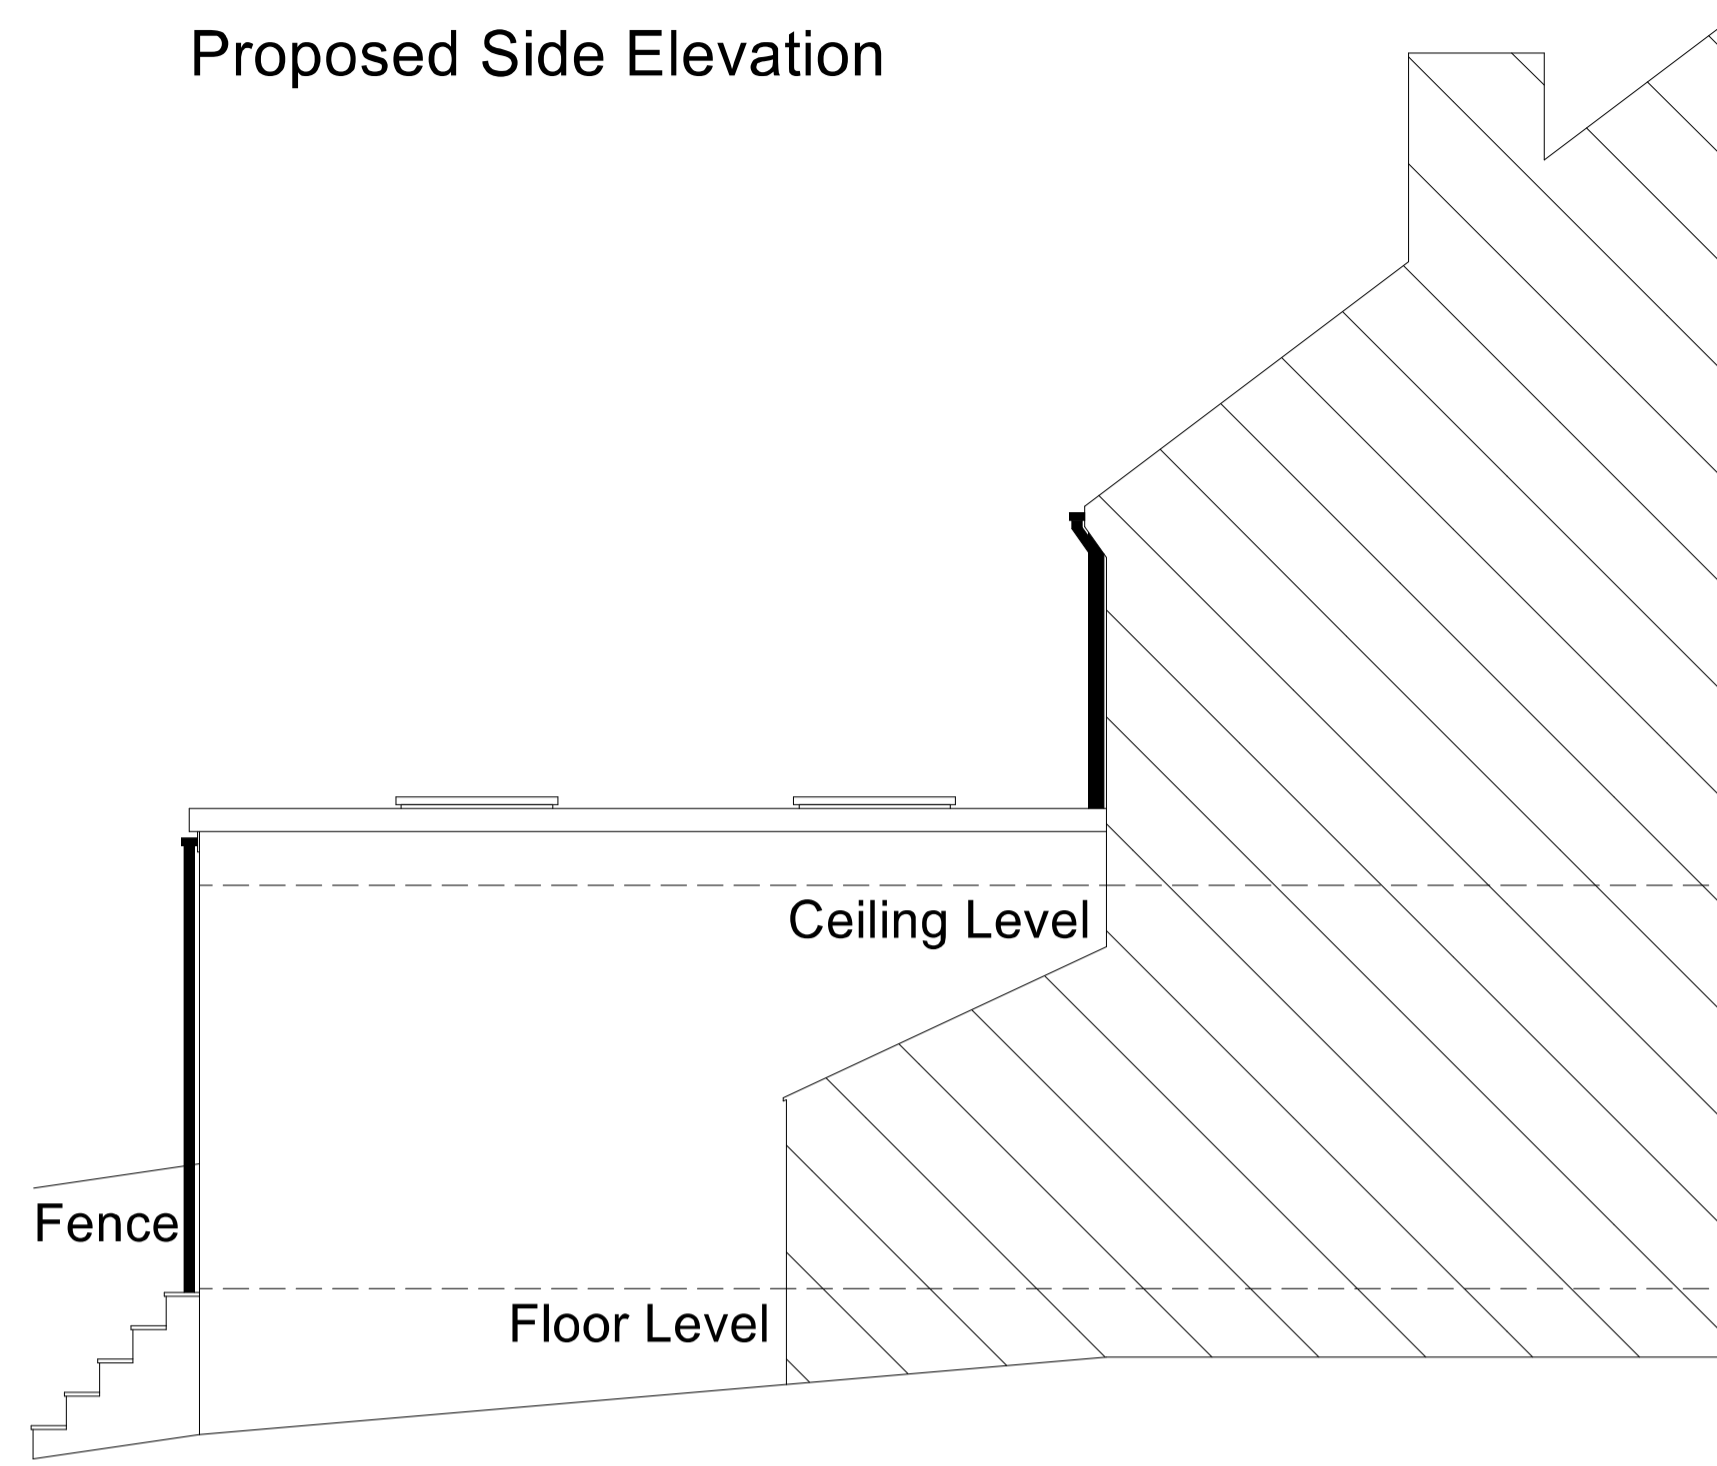

Proposed Side Elevation 2

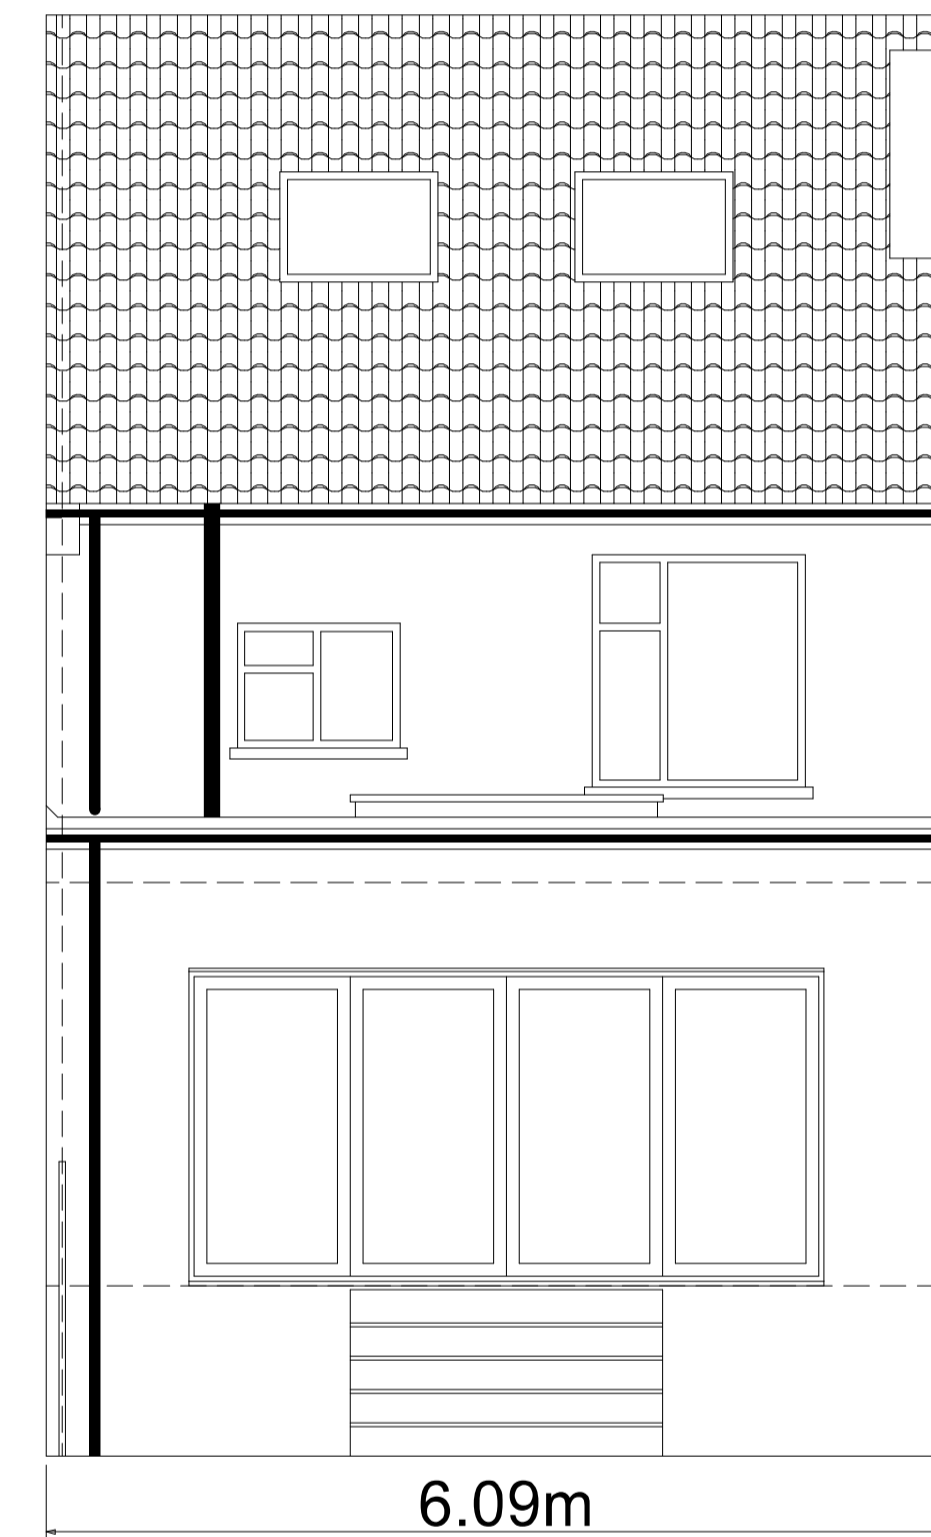

Proposed Rear Elevation

Notes

- External Walls**
 - Painted render to rear extension similar to existing painted roughcast
- Windows**
 - Velux flat roof skylights x2
- Doors**
 - Aluminium folding/sliding doors to rear
- Roof**
 - Bitumen felt flat roof to rear extension

*All measurements must be checked on site before work commences.
 *Plans and elevations remain property of Peter Osborne/Drawn² and must not be copied or amended without written permission

Drawn²

Architectural Design

Project
 Rear Extension
 24 Blakehall Road
 Carshalton
 SM5 3EZ

Drawing Type
 Proposed Floor Plans/Elevations

Client
 Mr. Barry Kerbey

Drawing No.

1

Date
 05/02/2024

Scale
 1:50

Drawn by
 Peter Osborne

Page Size - A1

2000mm

5 Edwins Place, Iwade Road, Newington, ME9 7JY
 07743549902 / pete.osborne87@gmail.com