



Roof Plan

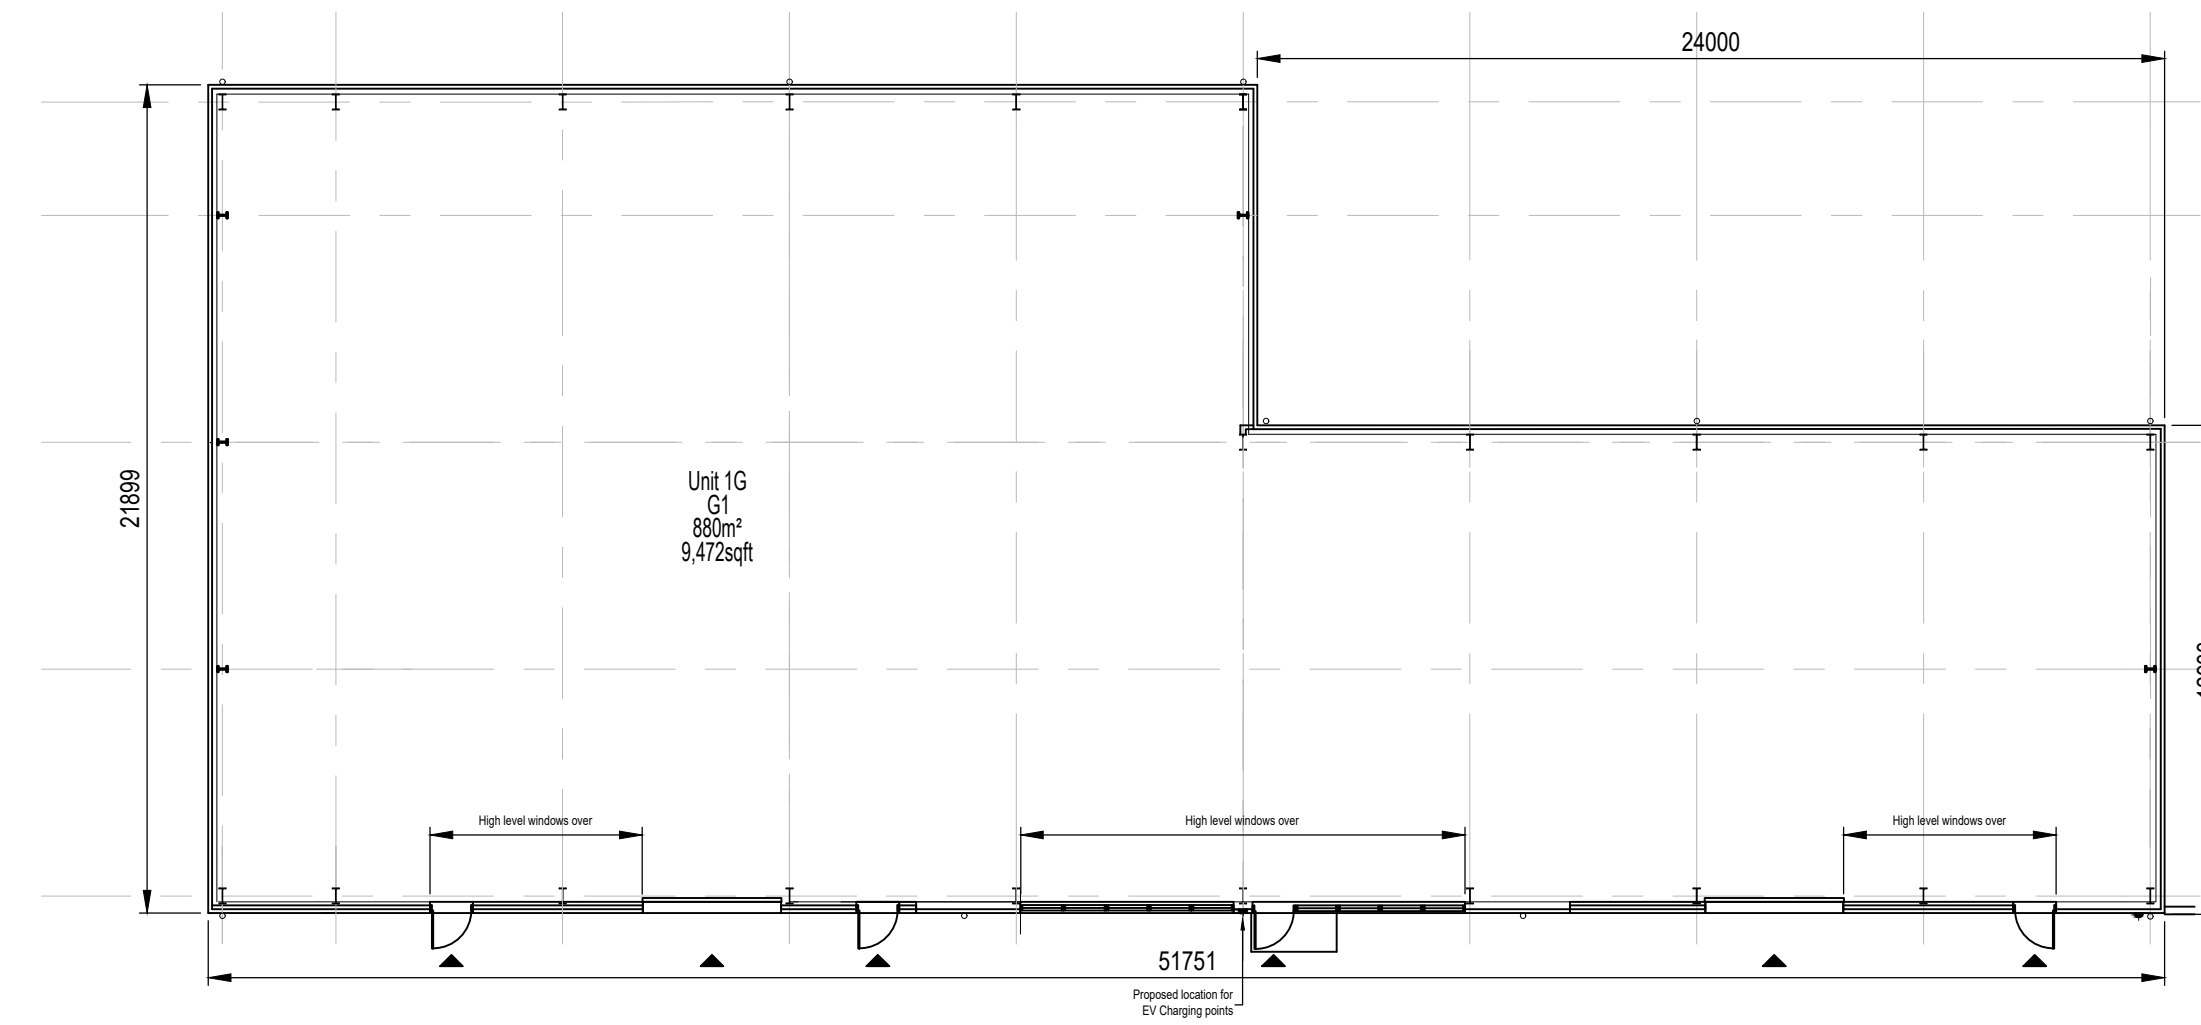

Ground Floor Plan

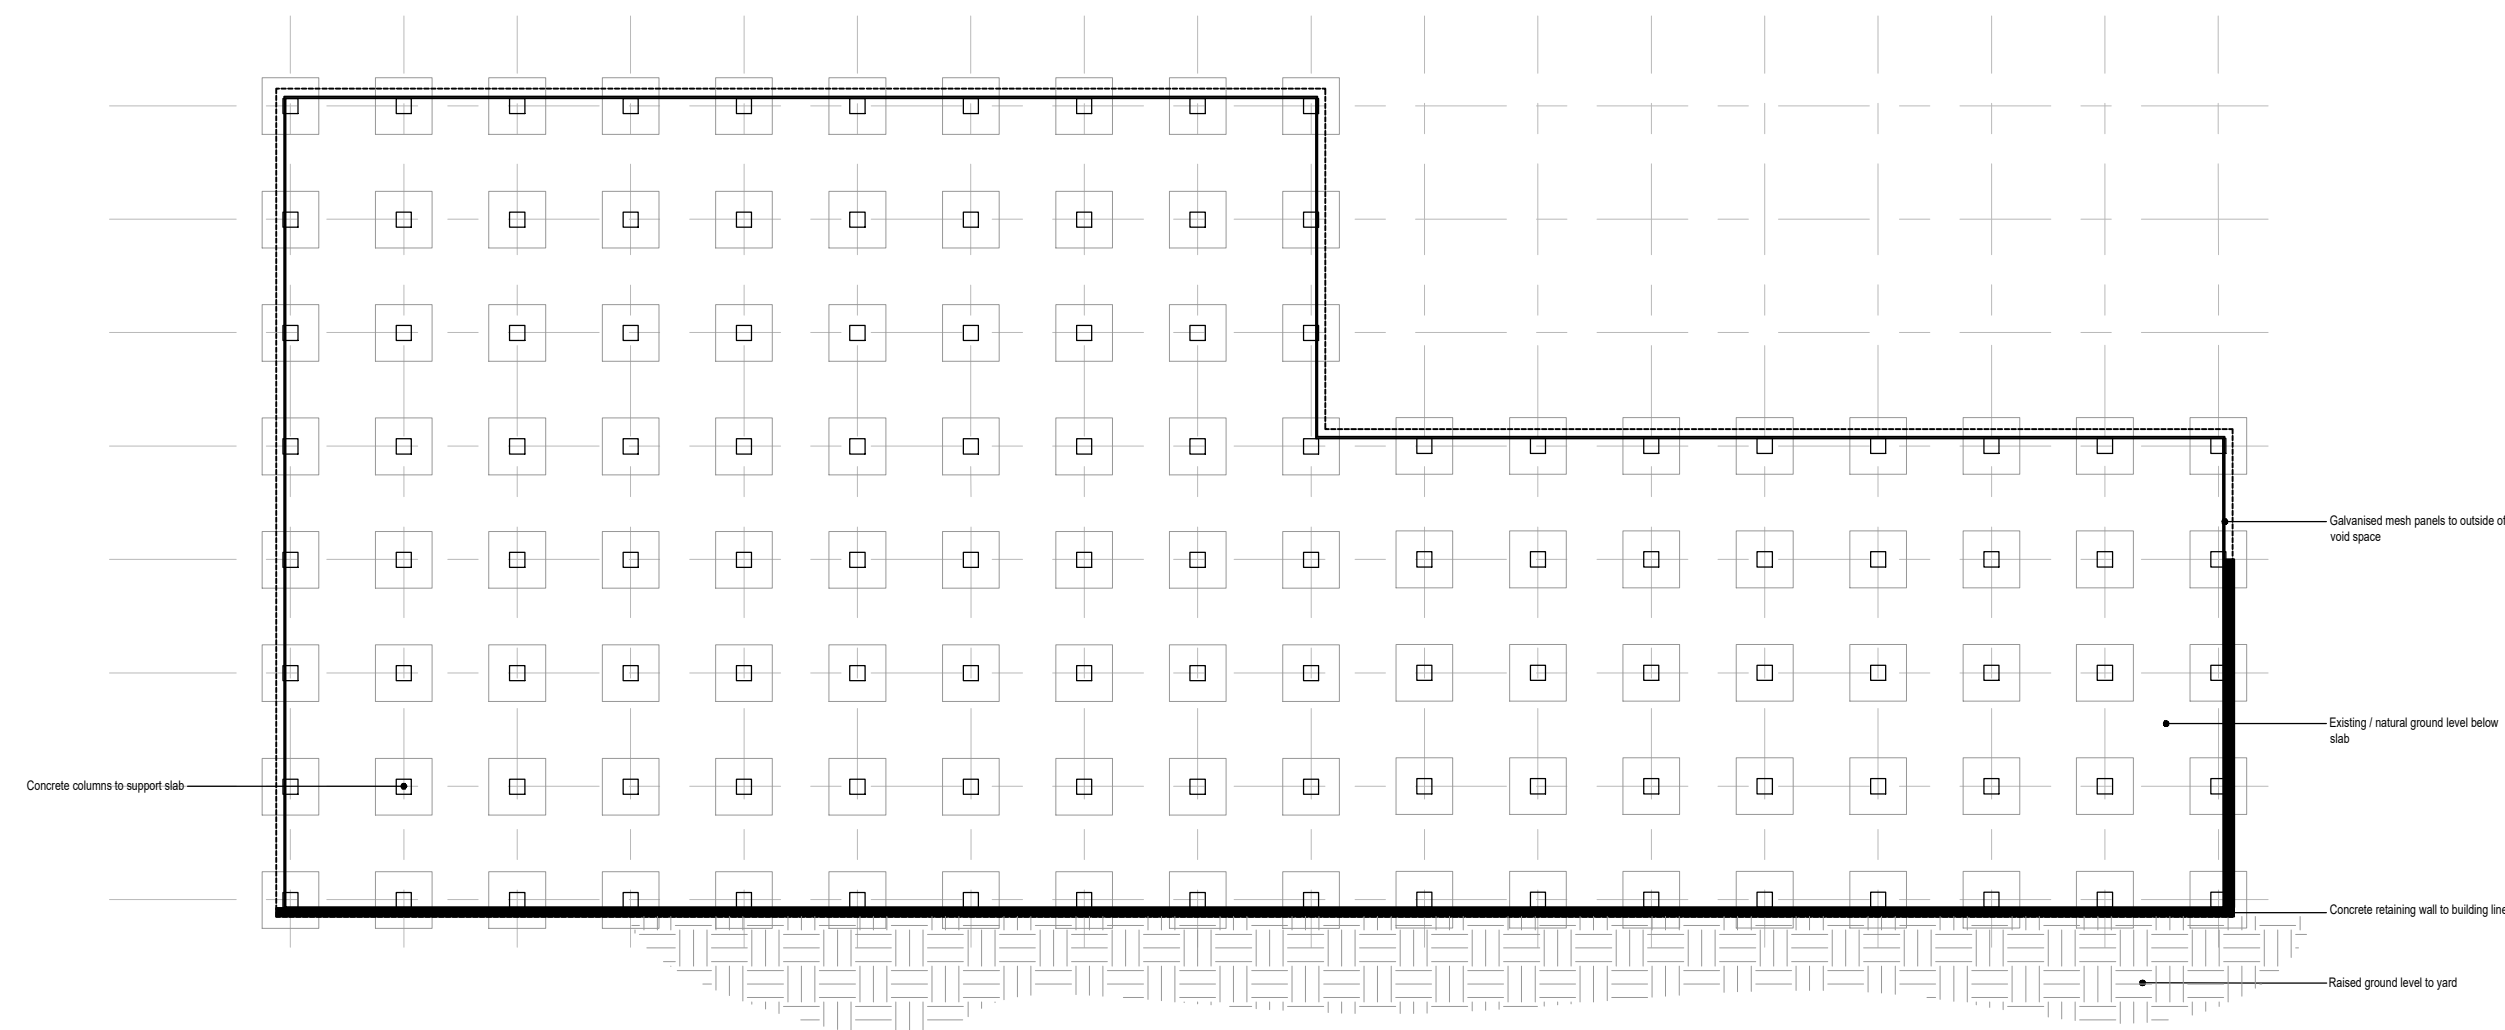

Substructure Plan

0 5 10 20m

YEP Phase B, Hampstead Lane, Yalding  
Unit 1G Plans

number: 4092/P104b | date: April 2023

scale: 1:200@A1 | drn: ral chkd: ge appd: ge

client: Yalding Enterprise Partnership  
subject to site survey and I.a. approvals

**gdm architects**

gdm architects  
the master's house, collage road,  
trafford, leeds, HX5 9JF  
T: 01622 760670  
E: info@gdmarchitects.co.uk  
W: www.gdmarchitects.co.uk  
© copyright gdm architects ltd