

KINNAIRD STREET

Garage



FOOT PATH

GARDYNE STREET


Existing Ground Floor & Site plan
Scale 1:100@ A1

Reproduced by permission of Ordnance Survey on behalf of HMSO.

© Crown Copyright and database rights 100023404, 2023



Existing West Elevation
Scale 1:100@ A1

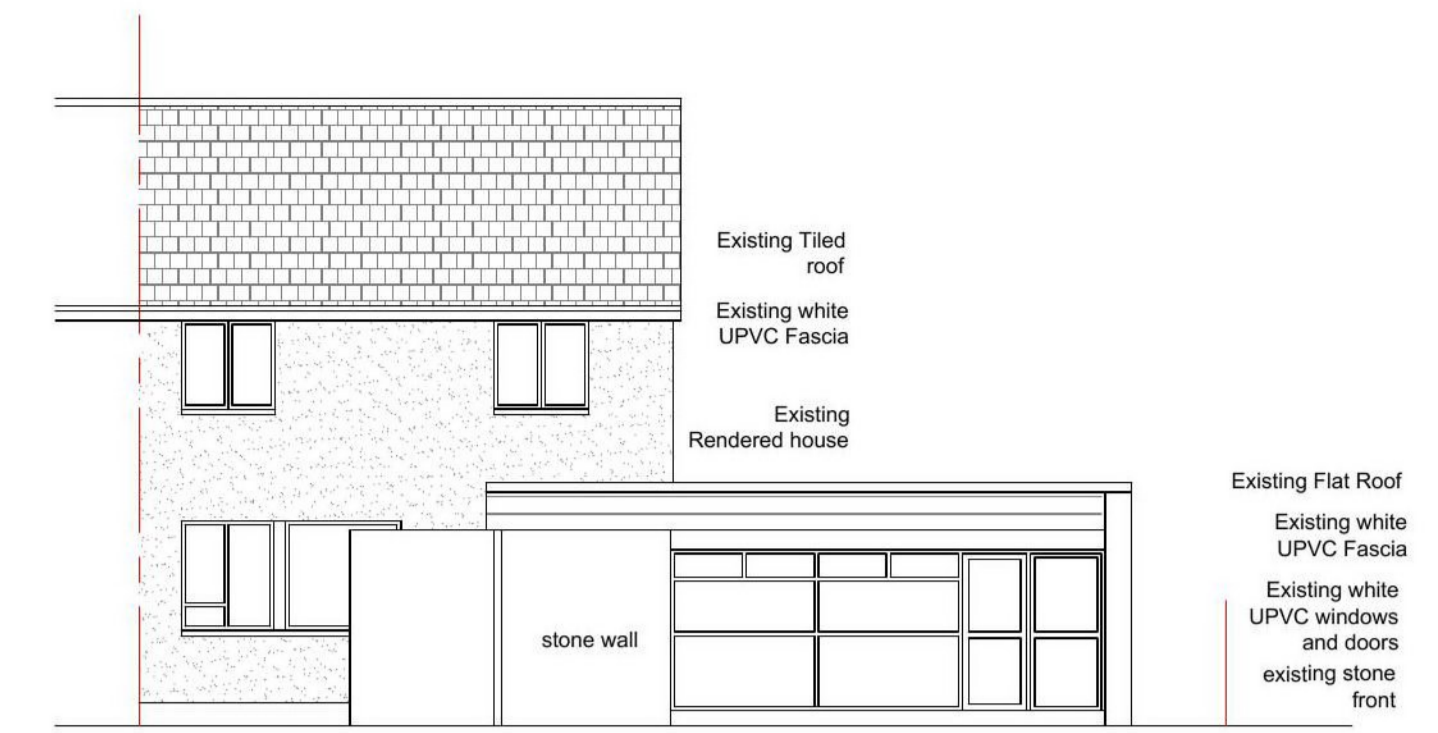


Existing South Elevation
Scale 1:100@ A1




Existing East Elevation
Scale 1:100@ A1



Existing North Elevation
Scale 1:100@ A1

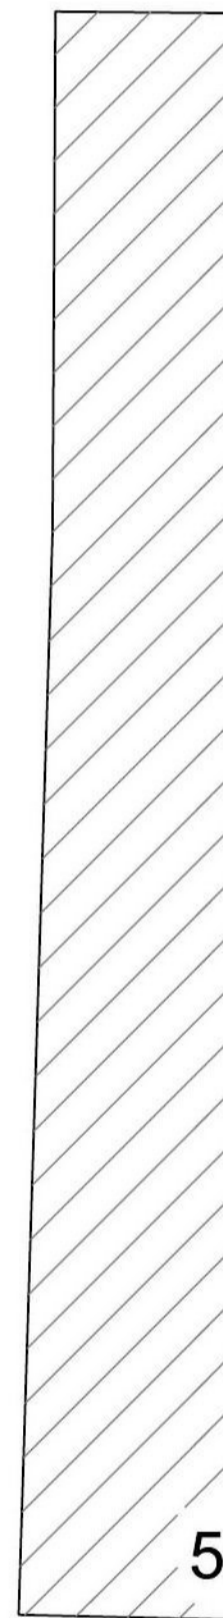

5

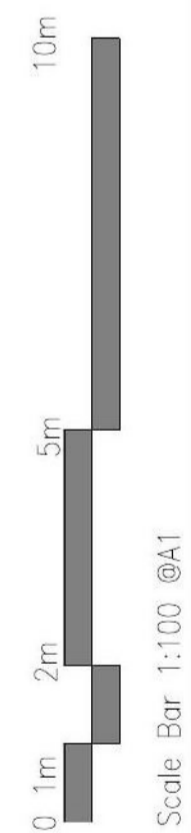

Scale: Bar 1:100 @A1

Planning Drawings

Project: 346
Job No: 346
Proposed Internal Alterations in house & change of used from Police station to holiday accommodation at 49B Gardyne Street, Frickheim DD11 4SP

Title:
Existing Ground Floor & Site plans
Existing Elevations

Scale: @A1	Drawing No: PD01	Rev: B
---------------	---------------------	-----------



07742054588

ALL DIMENSIONS AND LEVELS TO BE CHECKED ON SITE
DISCREPANCIES TO BE REPORTED BEFORE PROCEEDING
© This drawing is copyright of Architectural Technician Ltd.