



CURRENT PLANS, ELEVATIONS AND SECTION (1:100)  
STABLE AND FEED STORE

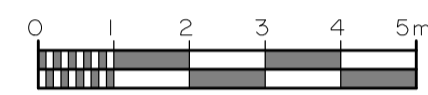


CURRENT VIEW OF EAST AND SOUTH ELEVATIONS

Materials  
corrugated metal roofing  
timber cladding  
timber doors & window

REFER TO THE DESIGN AND ACCESS STATEMENT

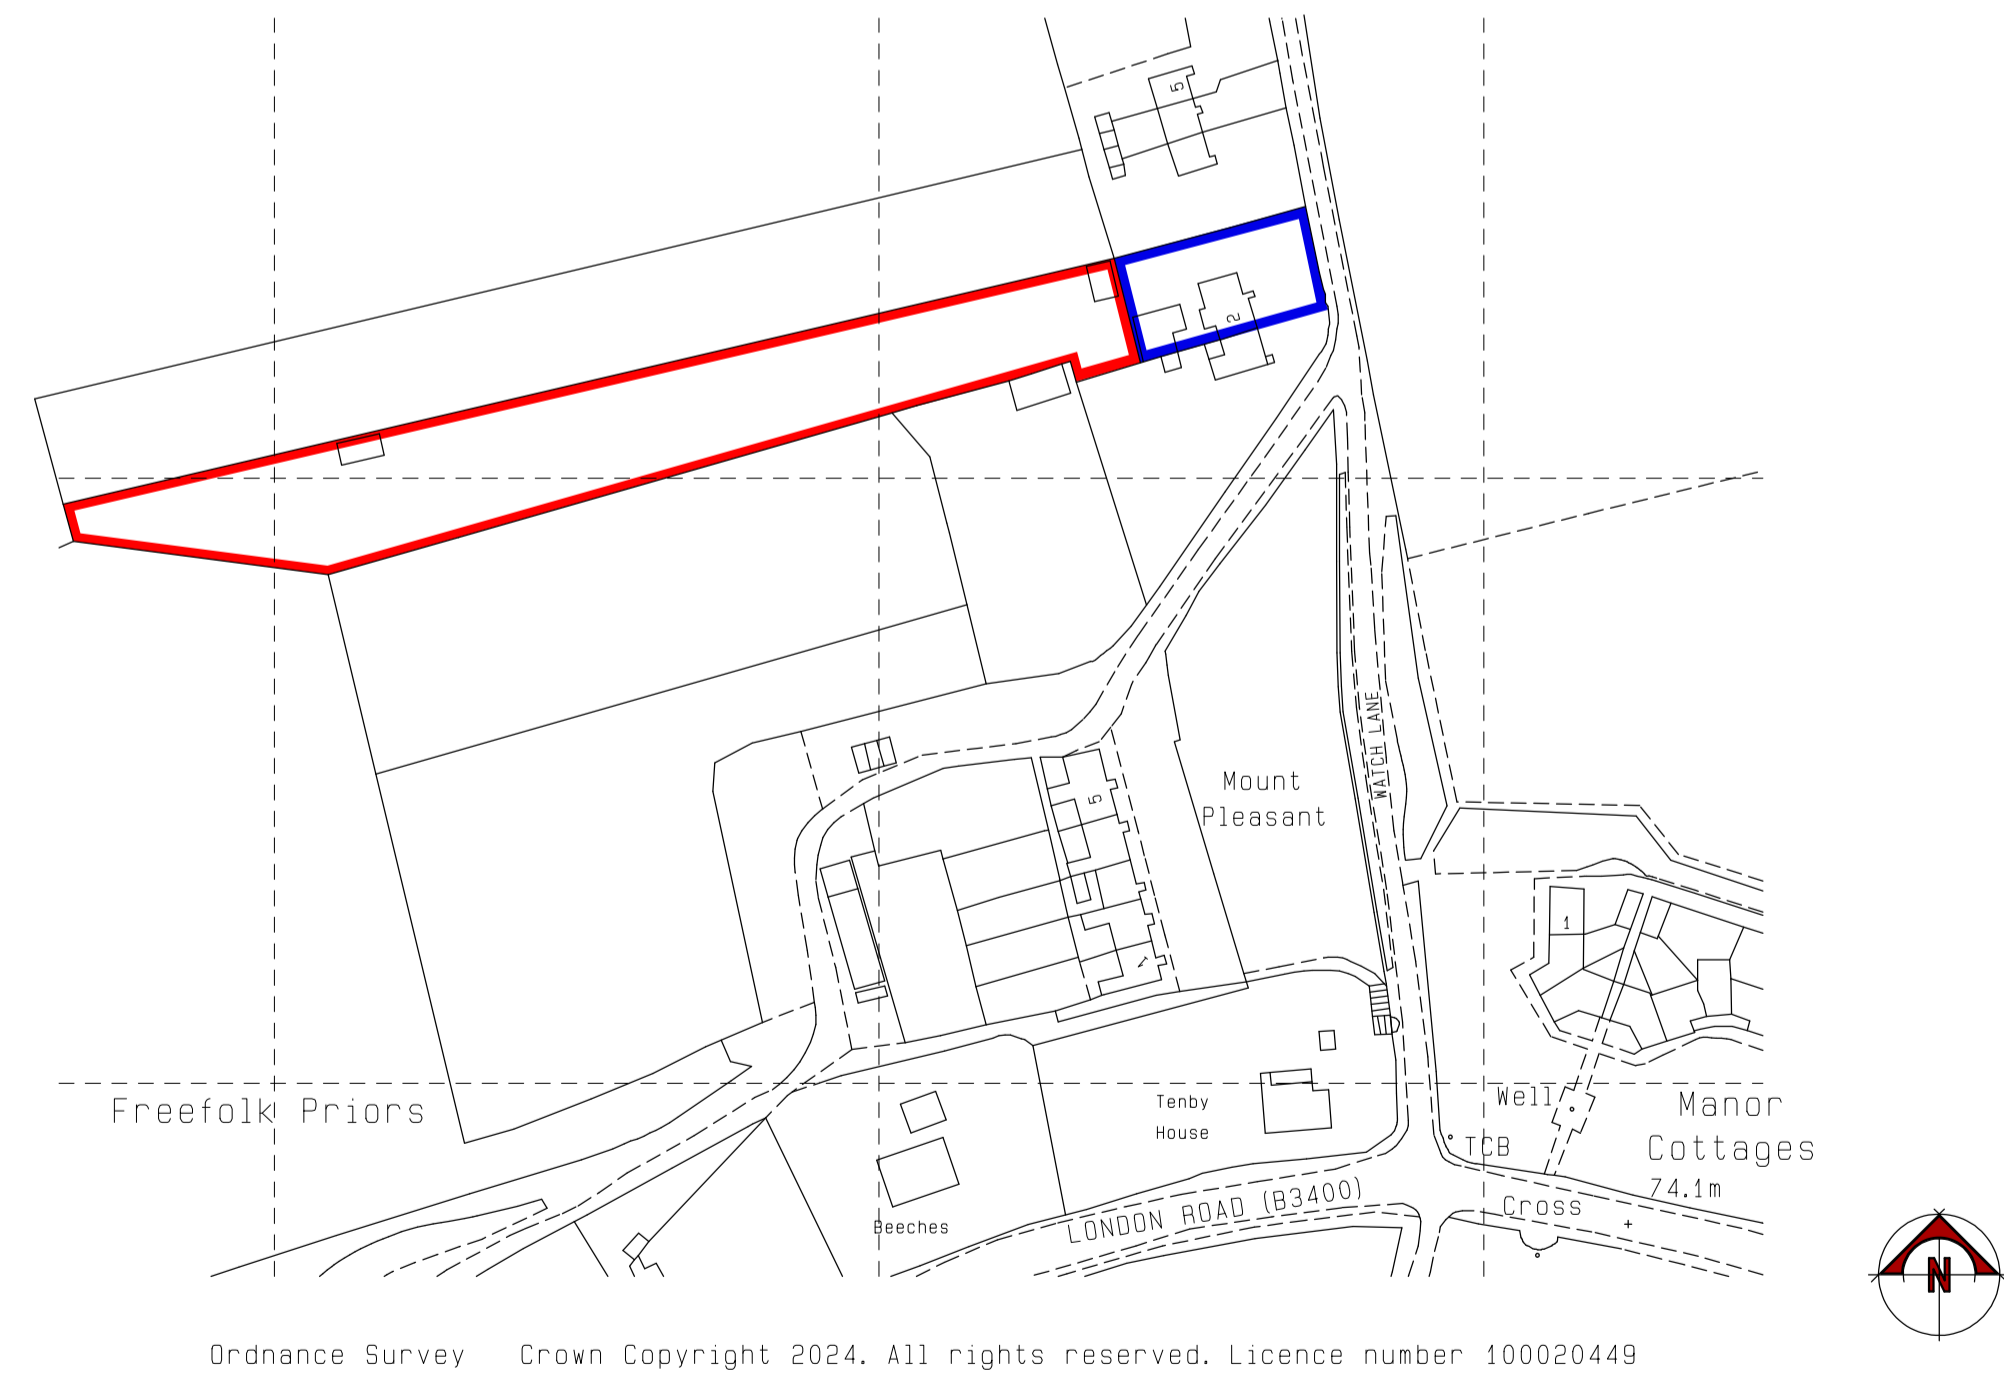

LOCATION PLAN (1:1250)

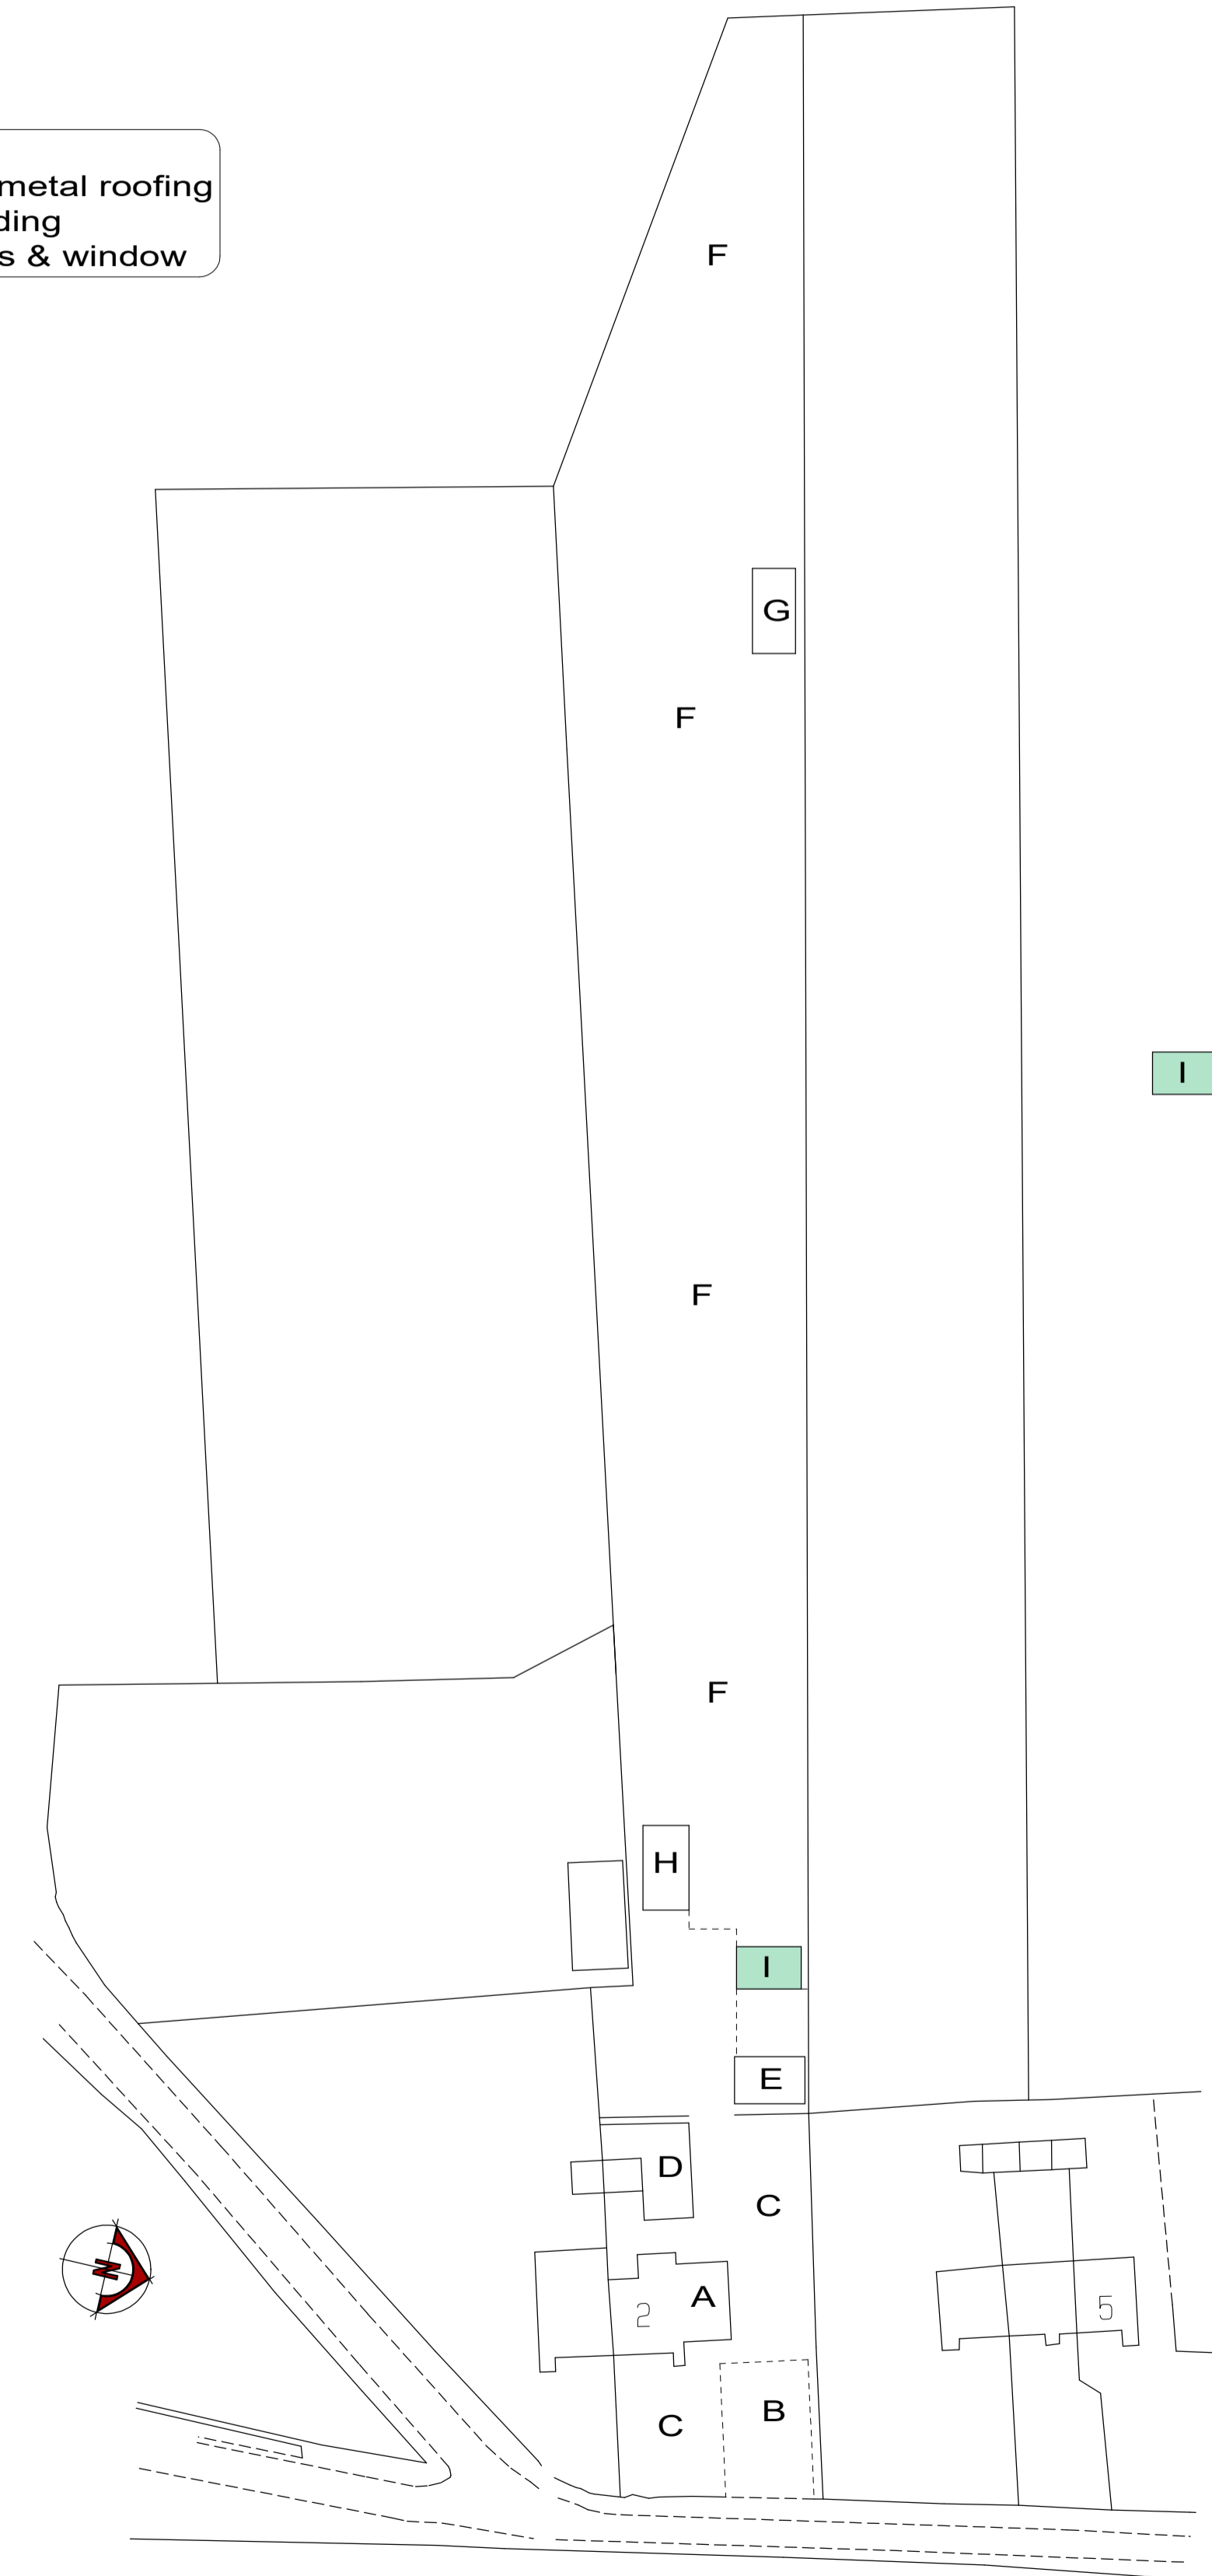

BLOCK PLAN (1:500)

- BLOCK PLAN KEY**
- A - dwelling
  - B - parking
  - C - garden
  - D - residential outbuilding
  - E - existing stable/storage
  - F - mixed use land
  - G - storage building/animal shelter
  - H - storage building
  - I - stable/feed store under consideration

Amendments

No.	Date	Details

**Client**  
MR S FLITTER & MISS D VINE

**Project**  
ERECTION OF STABLES/FEED STORE  
(RETROSPECTIVE)

AT  
2 WATCH LANE  
FREEFOLK  
WHITCHURCH  
RG28 7NU

**Drawing title**  
GENERAL ARRANGEMENT

**Size**      **Date**      **Drawn by**  
A1            FEB 24            AS

**York Associates**

The Studio  
46A London Street  
Whitchurch  
Hampshire  
RG28 7LN



andy.yorkassociates@gmail.com  
07393 025574

**Project number**  
24/001/01