


NOTE:
ALL DIMENSIONS MUST BE CHECKED ON SITE AND NOT SCALED FROM THIS DRAWING.
FOR CONSTRUCTION PURPOSES.

ALL FLOOR DRAINAGE TO RUN INTO NEW 3600 LITRE KURIGESTER SEPTIC TANK.
ALL SURFACE WATER TO RUN INTO SUITABLE SOAKAWAYS TO COMPLY WITH BUILDING REGULATIONS.
ALL NEW PARKING AREAS TO RUN INTO SUITABLE SOAKAWAYS TO COMPLY WITH BUILDING REGULATIONS.

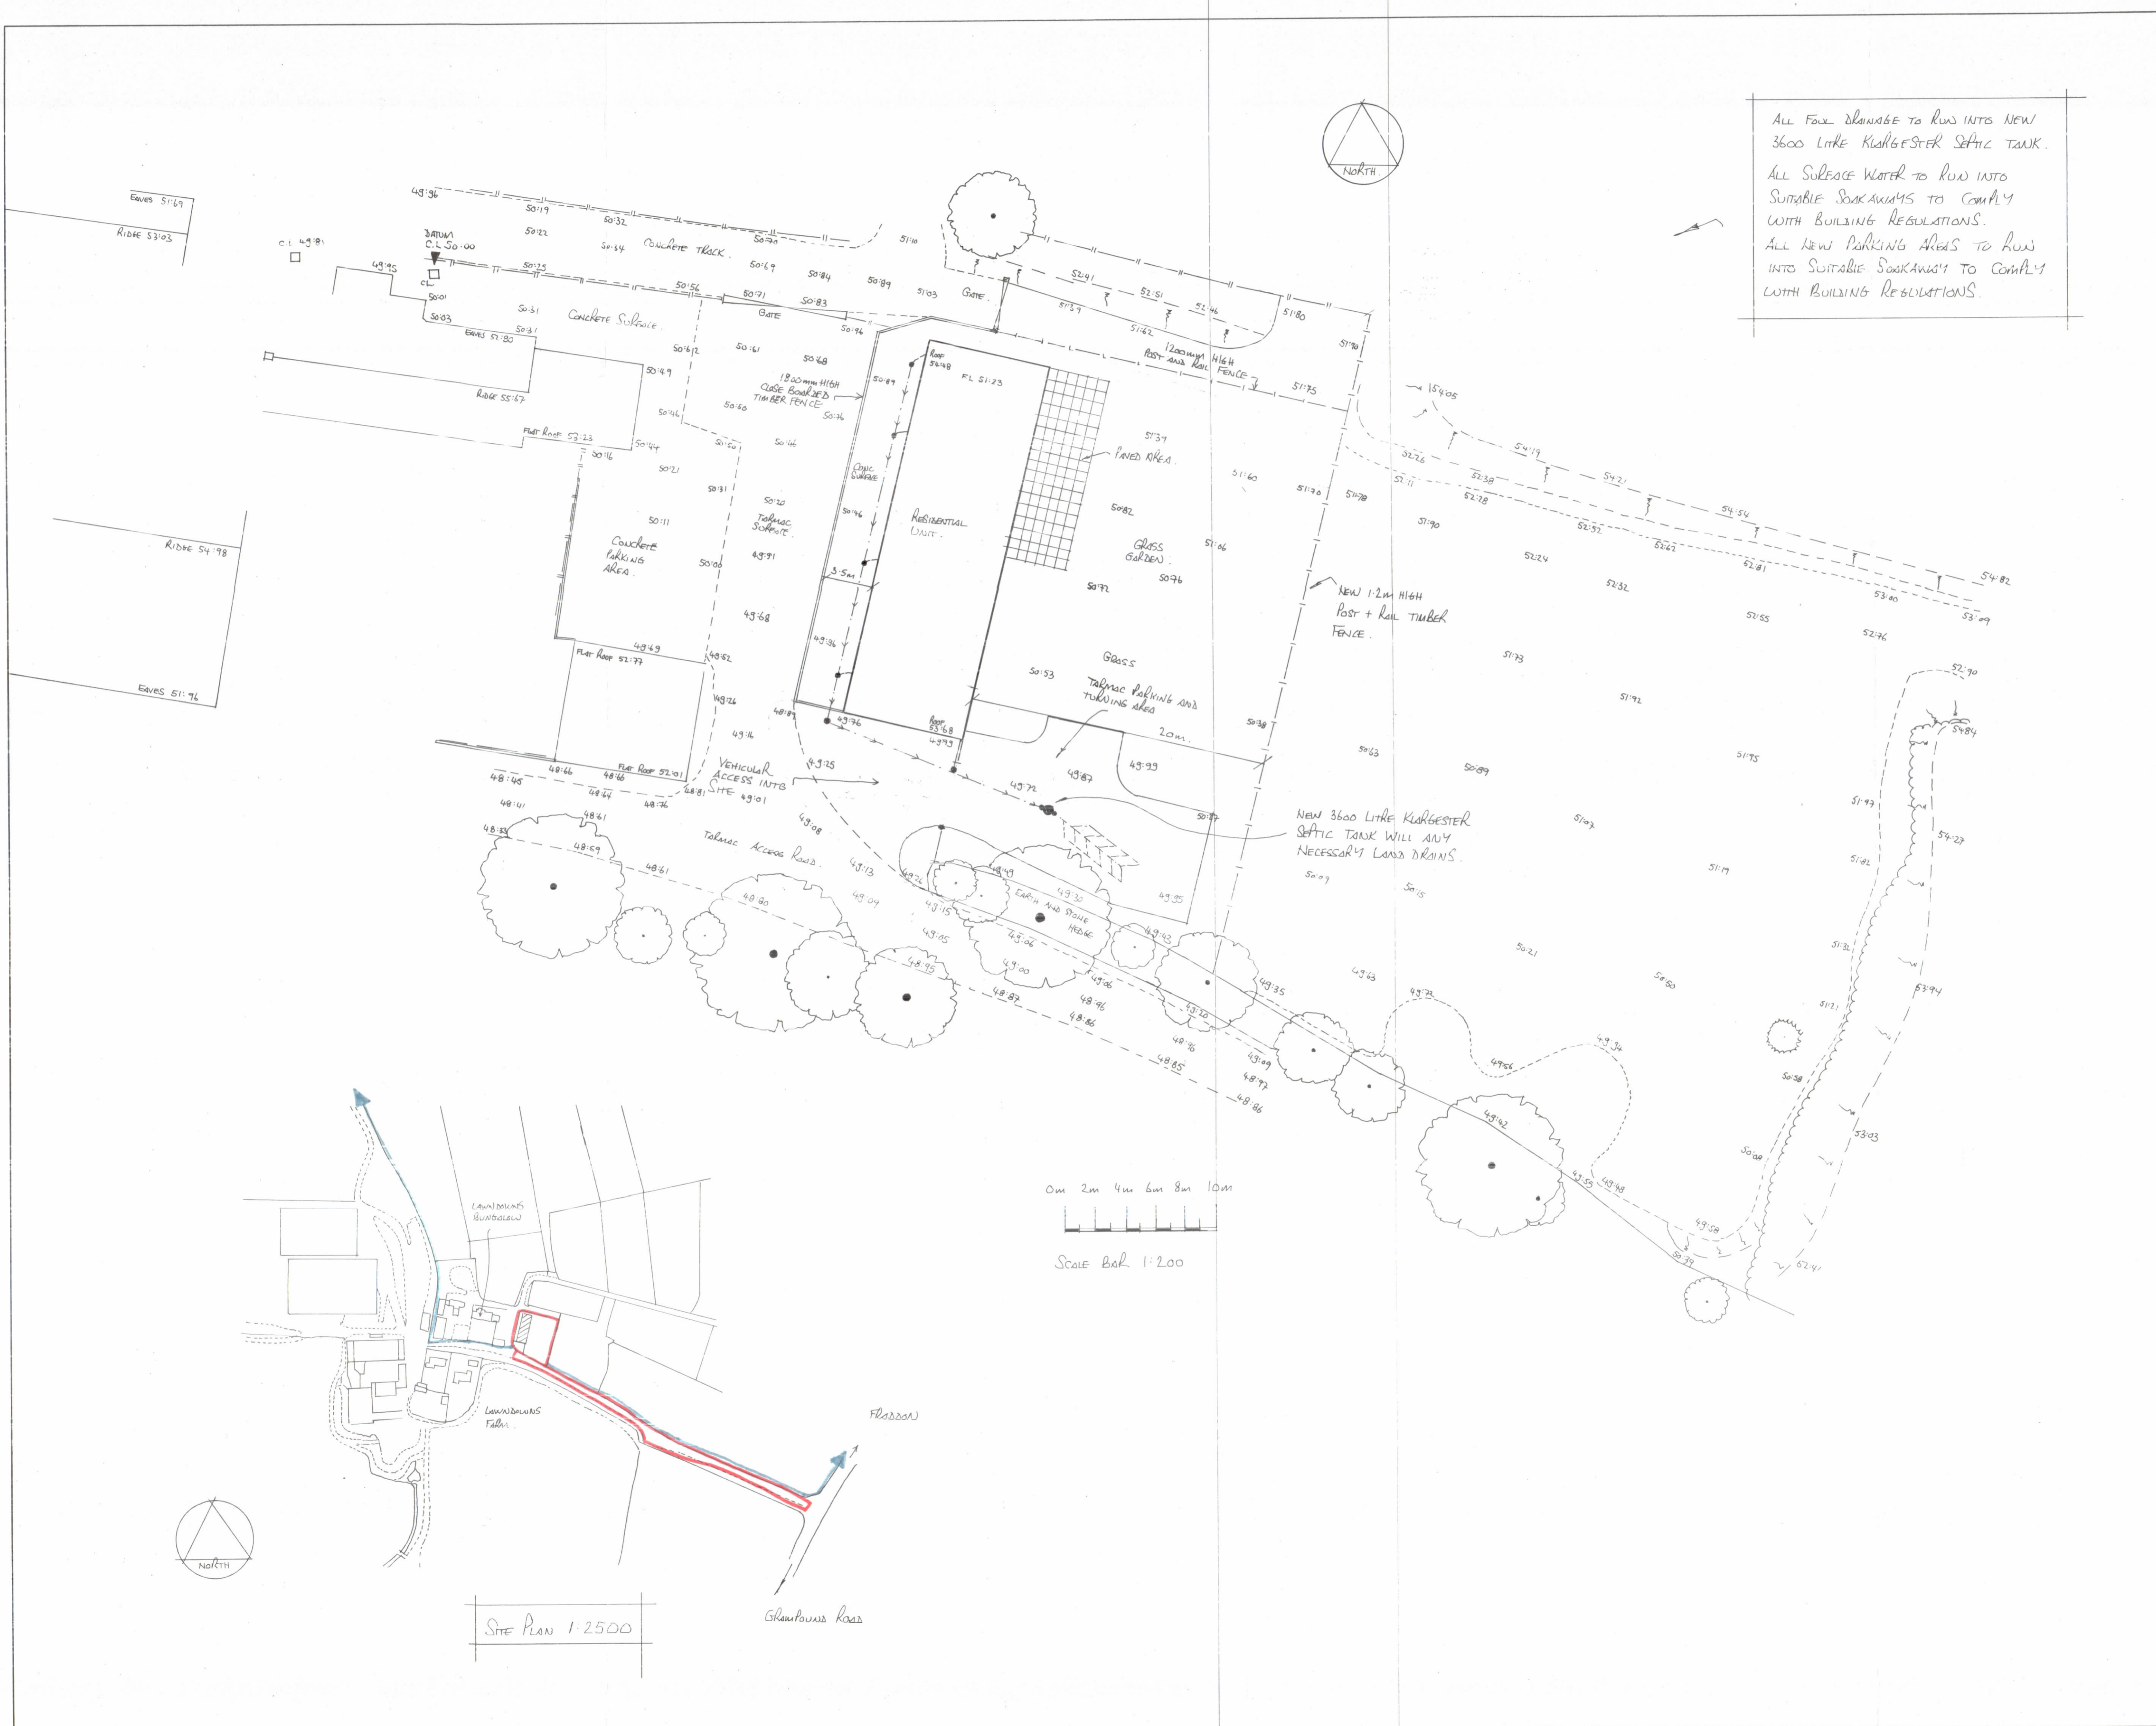

A	DATE	REVISION
C. J. MORFORD LTD. Architectural and Design Services 52, Parcandowr, Grampound Road, Truro, TR2 4TY Tel: 01726 882519 Mob: 07813 912437 Email: cjmorford@btinternet.com		
CLIENT MISS T. DAVEY		
PROJECT LAUNDREWS BUNGALOW GLANPOUND ROAD, NR TRURO CORNWALL TR2 4ET		
DRAWING TITLE PROPOSED BLOCK PLAN + SITE PLAN		
SCALE 1:200 1:2500		
DATE May 2023		DRAWN BY C.J.M.
DRG. No. 02	REV.	