



South Elevation as Existing

Scale: 1:50

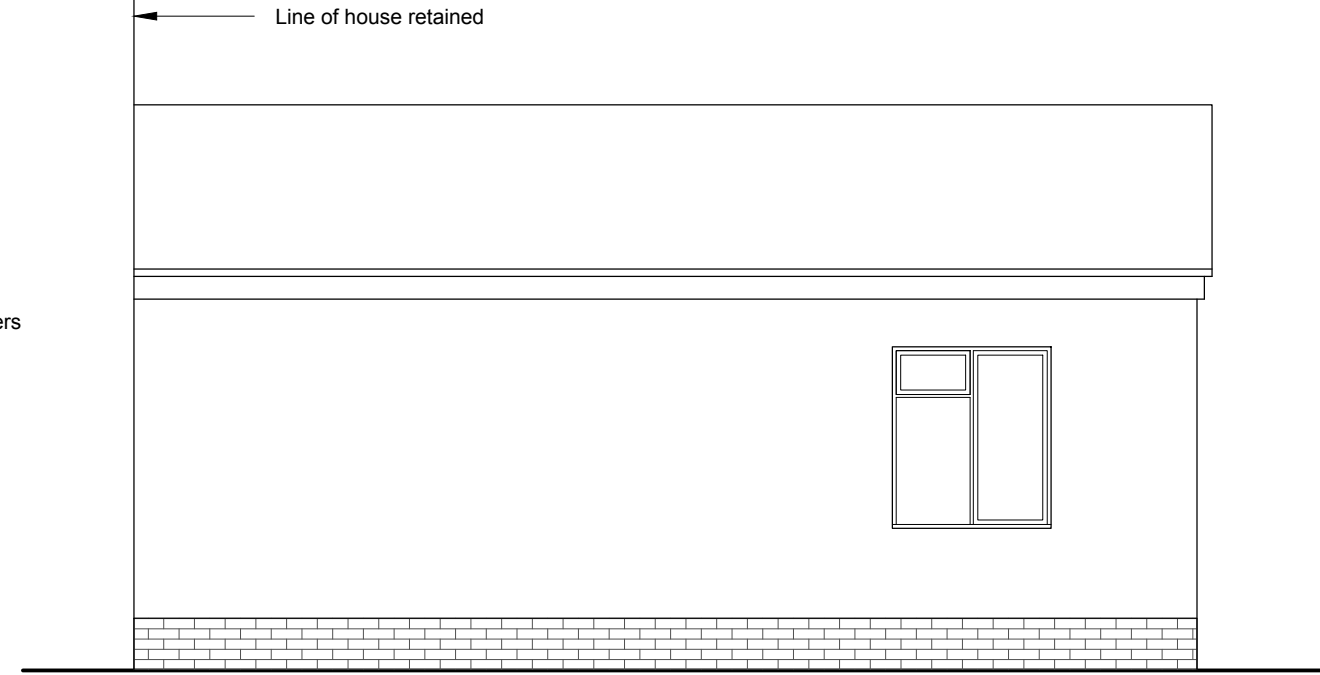


West Elevation as Existing

Scale: 1:50

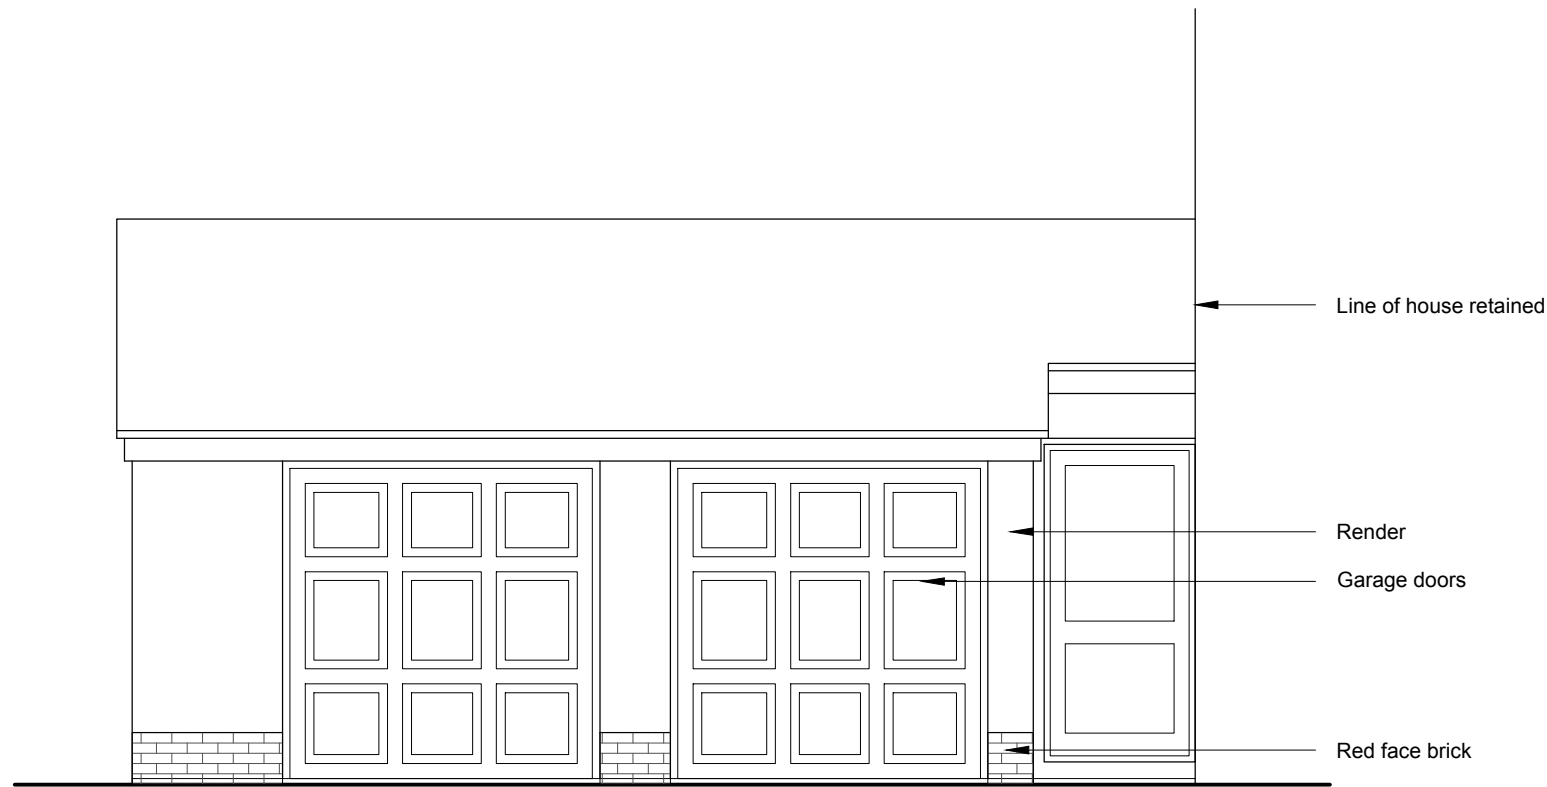



East Elevation as Existing

Scale: 1:50

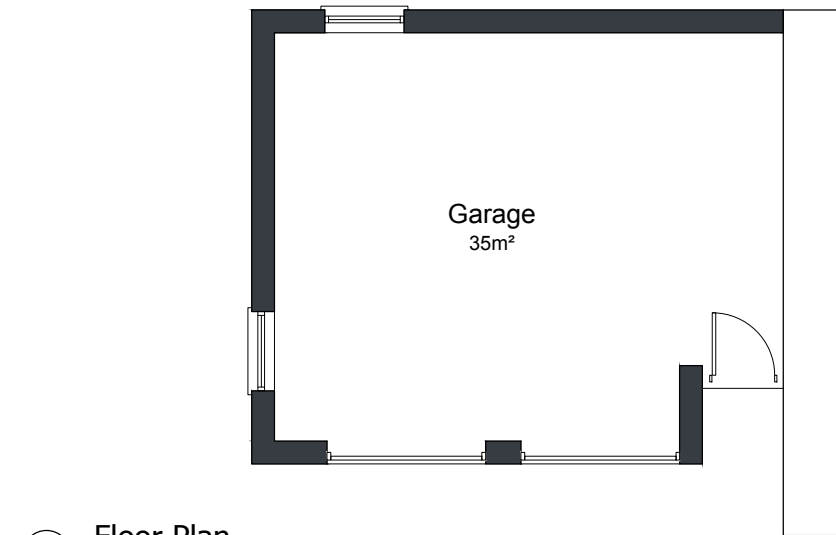

Floor Plan

Scale: 1:100

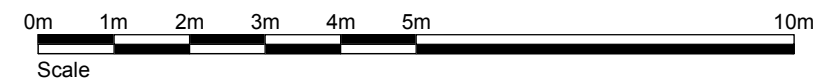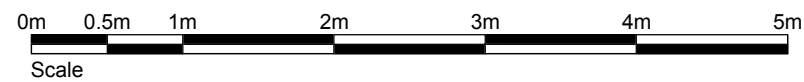

This drawing is for planning purposes only. Responsibility is not accepted for errors made by others scaling from these plans. All construction information should be taken from figured dimensions only. This drawing is copyright © DEXTER, Building Design Ltd. 2018. All rights reserved.

**PRELIMINARY
DRAWING
NOT FOR
CONSTRUCTION**

Revision no.

A 19/07/22 Roofing amended

Project No. 1637

Cad File#637_Garage_V0.1.dwg

Drawn JD

Checked BP

Date 07/01/2024

Scale 1:50 @ A3

Title/No.

Garage Existing
Elevations