

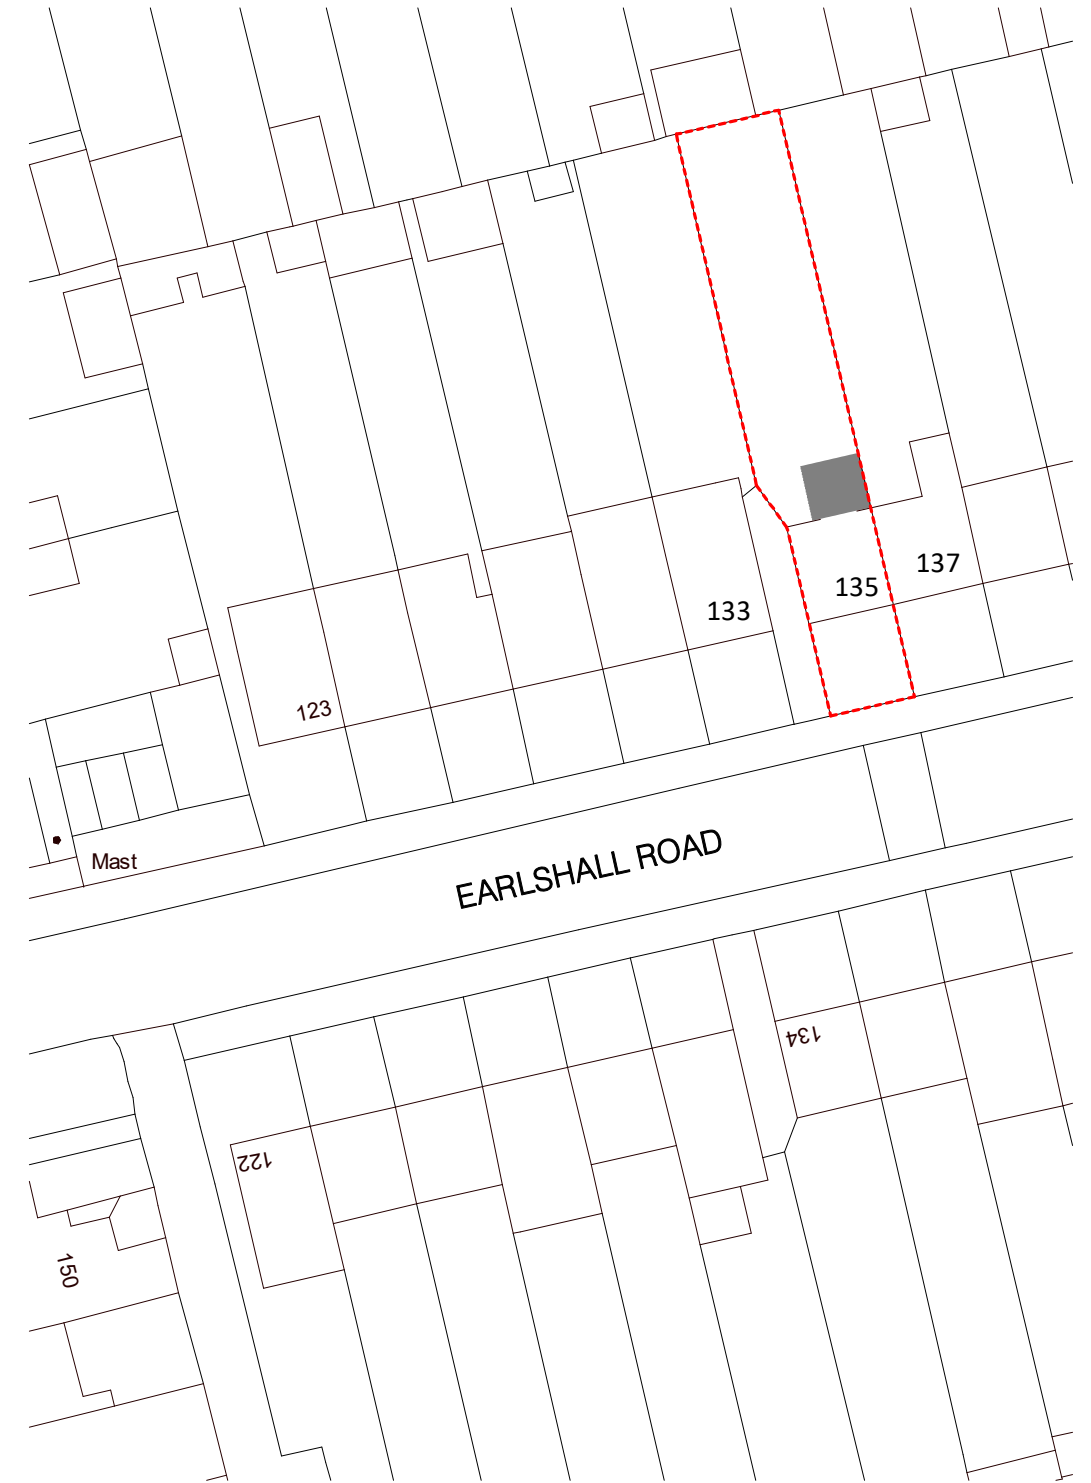


This drawing is not to be scaled for construction purposes. Any dimensions provided on these drawings, and the general layout, can only be considered approximate until such time as the structural floor and ridge steel have been placed in position by the building contractors. The architect is unable to foresee various site factors until the roof structure is exposed and the suspended floor has been installed. The customer should not order any custom-made items, or incur any similar costs, until such time as dimensions can be checked and verified on site.

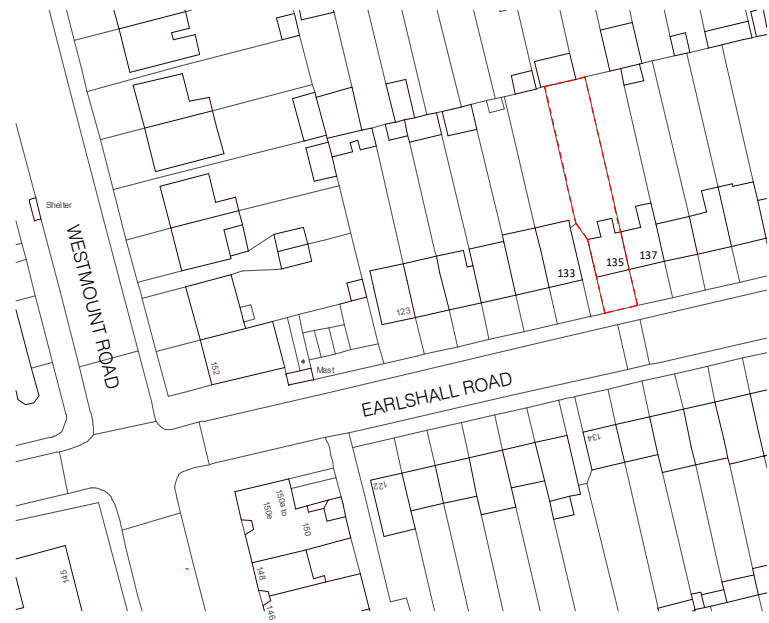


# 1 Location Plan

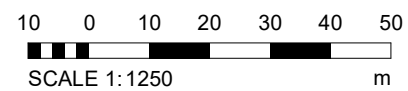


1 : 1250



# 2 Block Plan

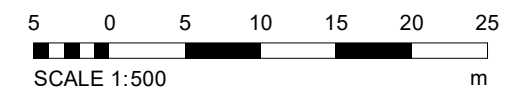1 : 500

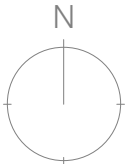

|               |      |     |   |   |                     |            |            |            |   |
|---------------|------|-----|---|---|---------------------|------------|------------|------------|---|
| Date          | Note | Rev | North   | Project                                     | Scale               | Drawn      | Checked    | Authorised |  <p>07799 578 652<br/>info@alamararchitects.com<br/>alamararchitects.com</p> <p>RIBA  arb</p> |
|               |      |     |  | 135 Earlsall Road, Eltham<br>London SE9 1PJ | As indicated @A3    | AA         | AA         | CL         |   |
|               |      |     |   | Client                                      | Mrs Susan D. Napper | 31.12.2023 | 31.12.2023 | 31.12.2023 |   |
| Drawing Title |      |     |   | Location and Site Plans                     | Drawing No.         |            | 010        |            |   |