



WALL KEY

EXISTING WALLS SHOWN GREY

PROPOSED WALLS SHOWN HATCHED

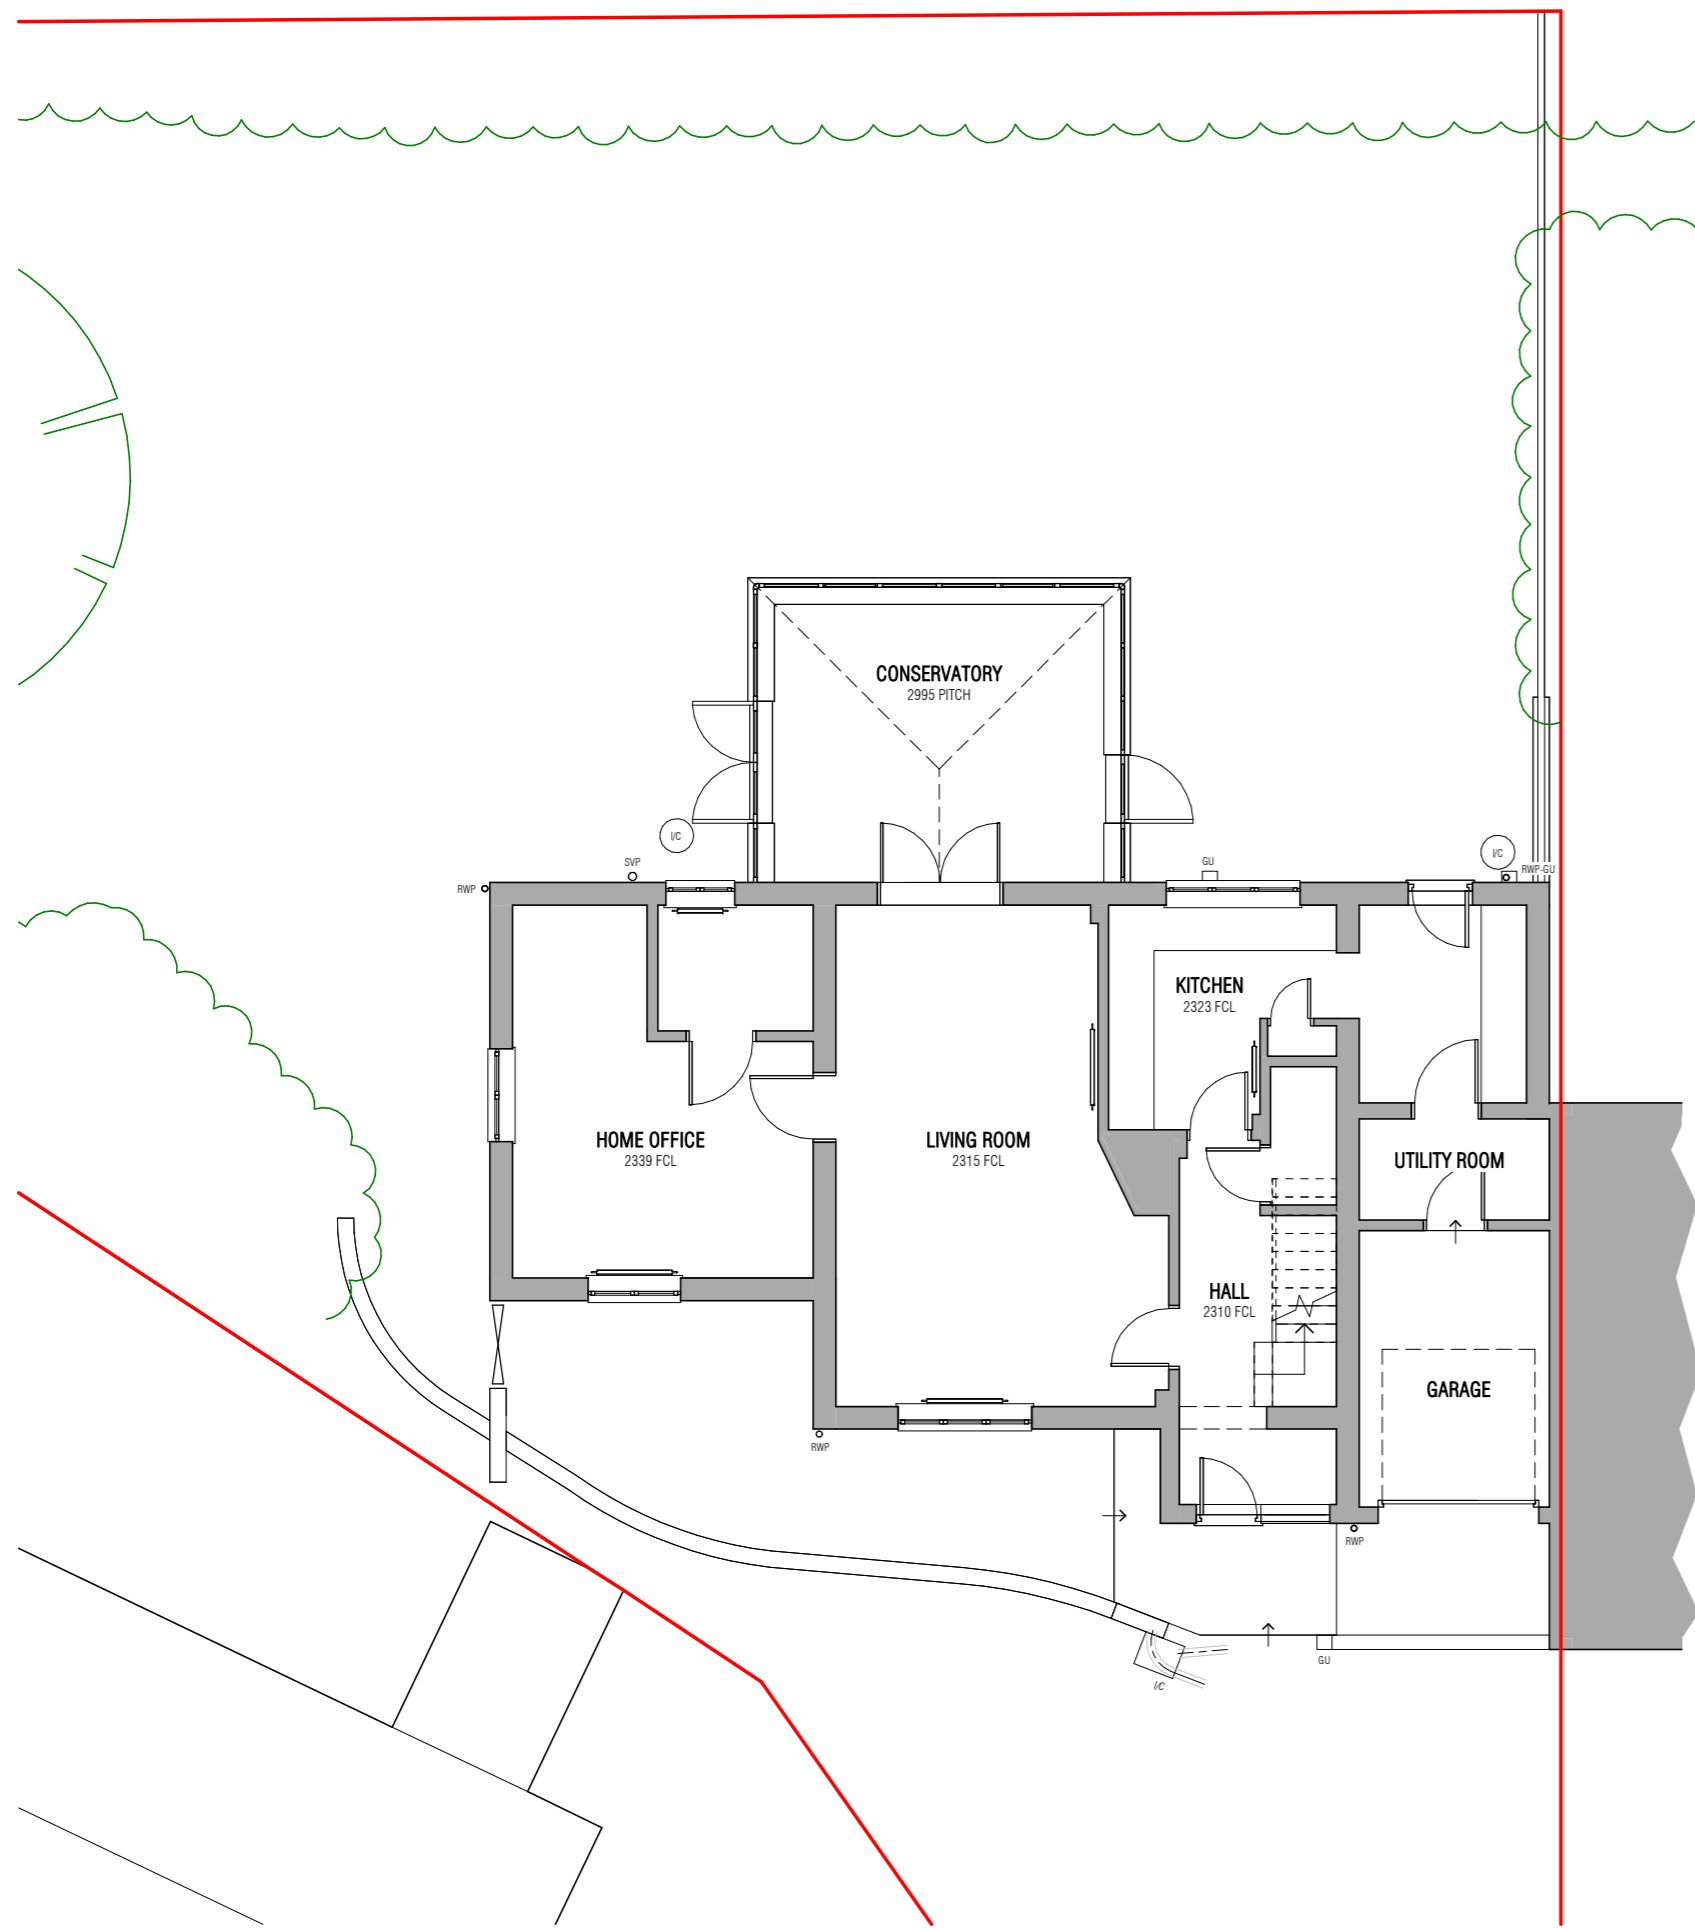

1 EXISTING GROUND FLOOR PLAN
1:100

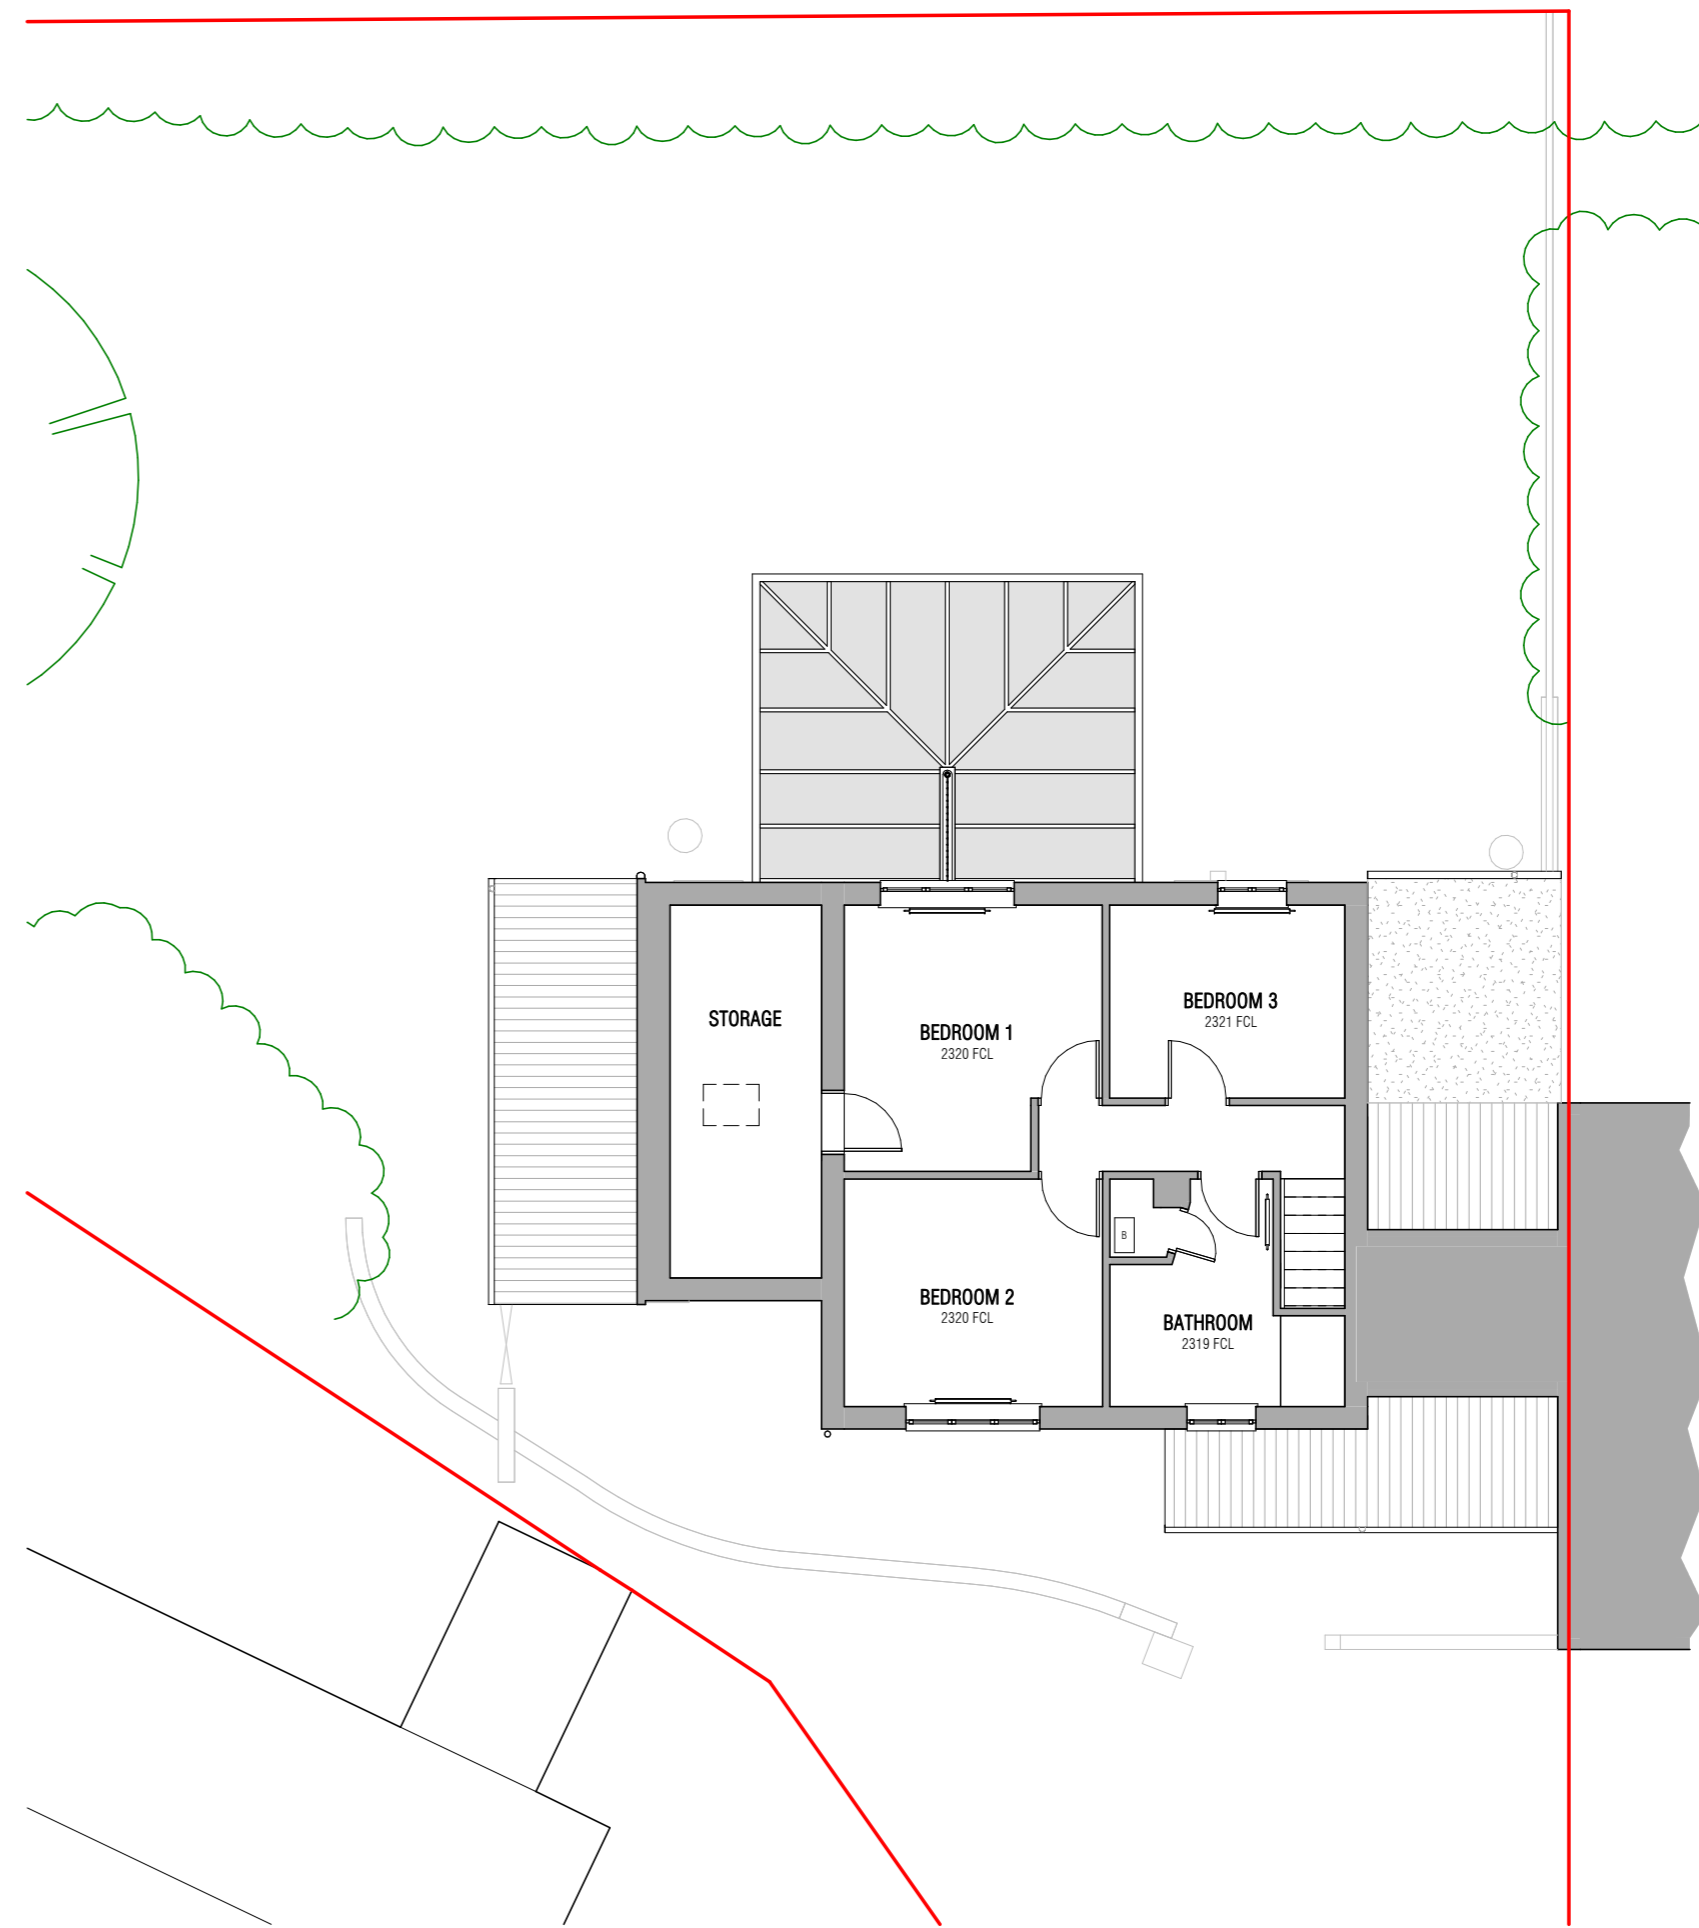

2 EXISTING FIRST FLOOR PLAN
1:100

A 01.02.2024 ISSUED TO LPA

ISSUE DATE
THESE DRAWINGS, PLANS AND SPECIFICATION ARE THE COPYRIGHT AND PROPERTY OF MAUDE + EDWARDS ARCHITECTS AND MUST NOT BE USED, REPRODUCED OR COPIED WHOLLY OR IN PART WITHOUT THE WRITTEN PERMISSION OF MAUDE + EDWARDS ARCHITECTS. ALL RIGHTS RESERVED.

KEELING

CLIENT

EXTENSION & RENOVATION

PROJECT

52 EDMUND ROAD, IP27 0XA

SITE ADDRESS

EXISTING FLOOR PLANS

DRAWING TITLE

PLANNING (PL)

PROJECT STAGE

maude + edwards
architects

SCALE: As indicated @A2

2229.PL 102

DRAWN BY: BE