




All dimensions and levels to be checked on site prior to the commencement of work. Architect to be informed of any discrepancies prior to the commencement of work. Unspecified dimensions are not to be scaled off this drawing for construction purposes. All dimensions are in millimetres unless stated otherwise. If any dimensions or details conflict please notify the Architect immediately. This drawing is to be used for **STATUTORY** purposes only. This is not a **CONSTRUCTION** drawing.

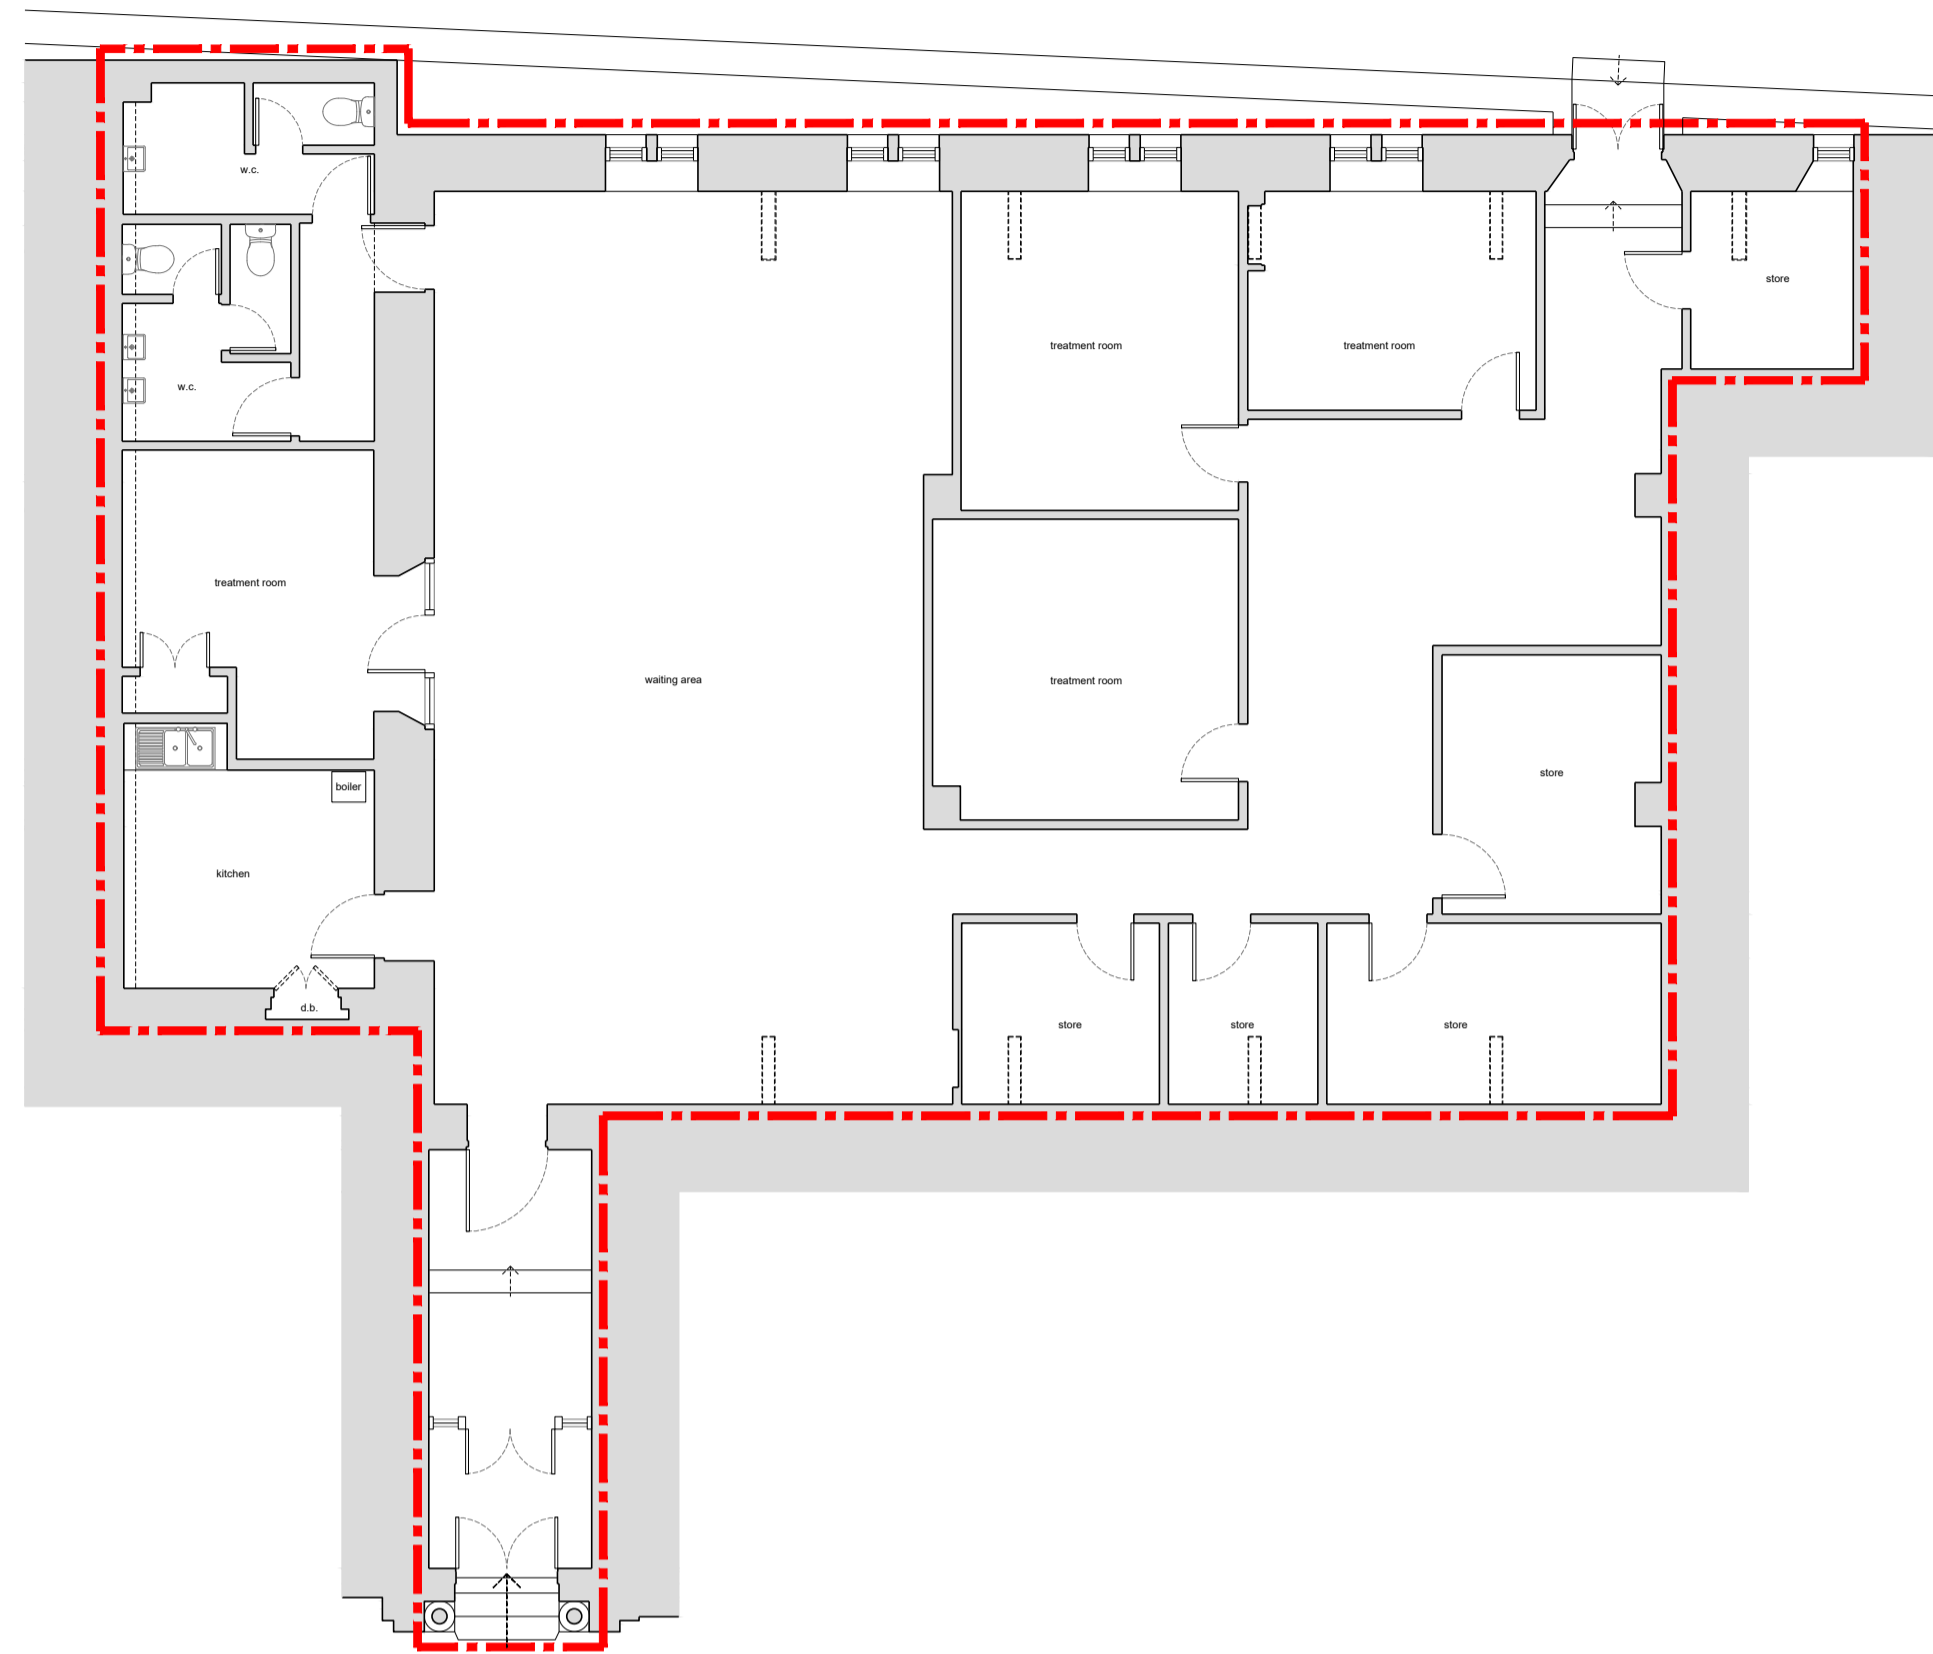

Existing Plan
Scale 1:100

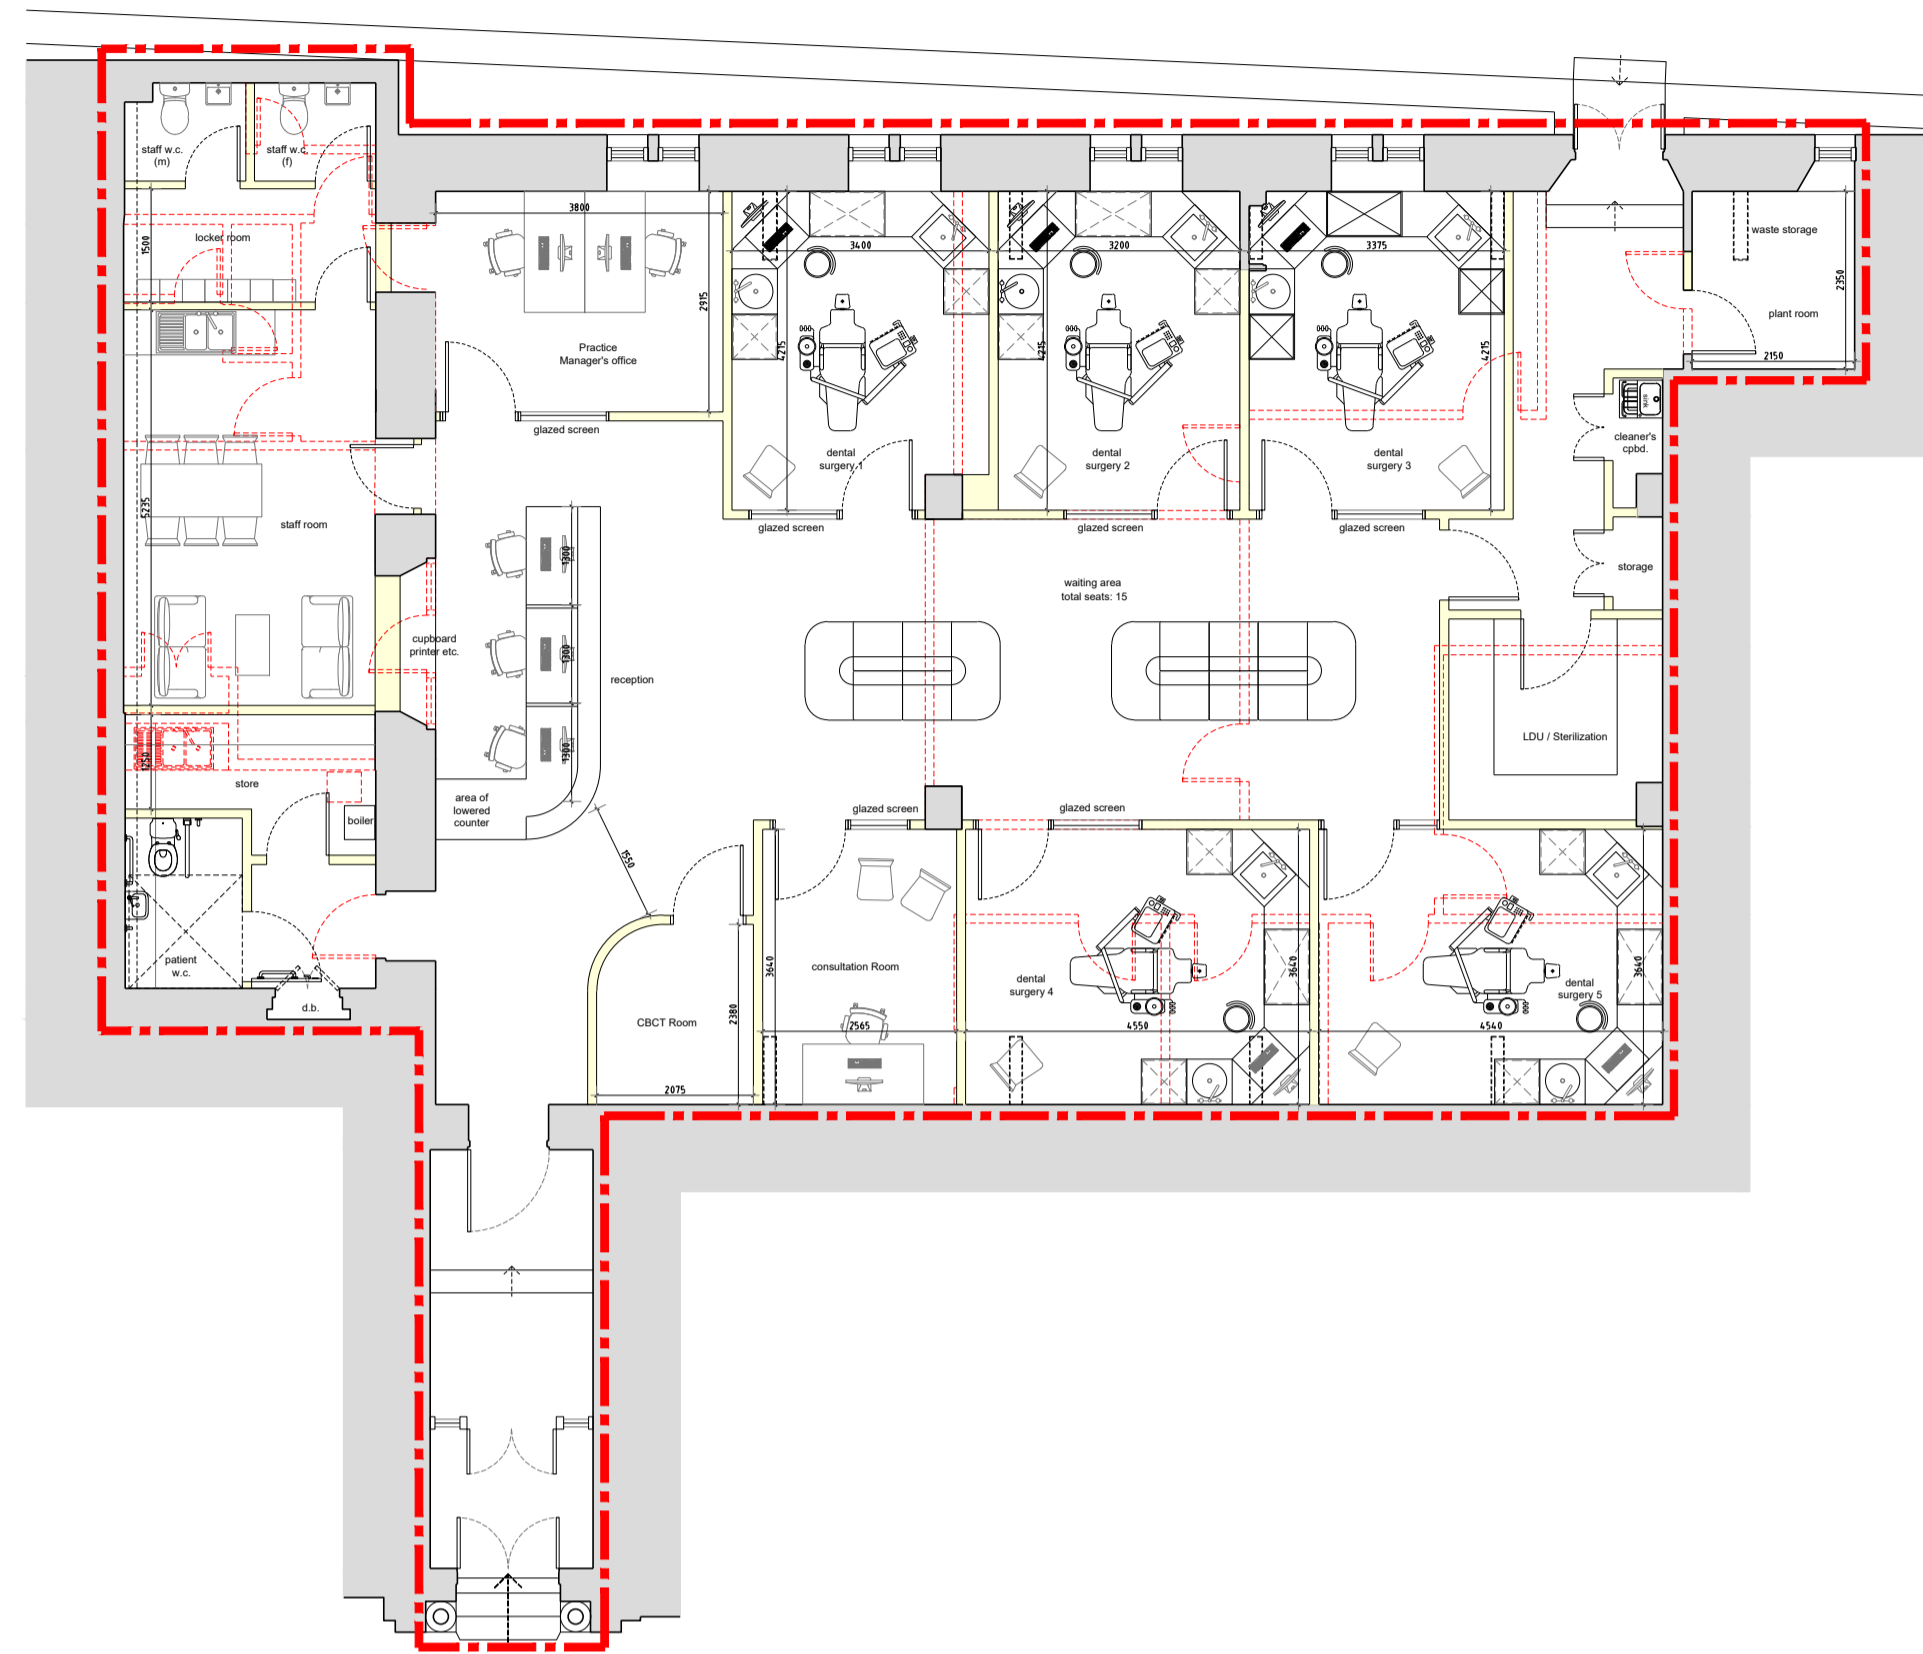


Proposed Plan
Scale 1:100

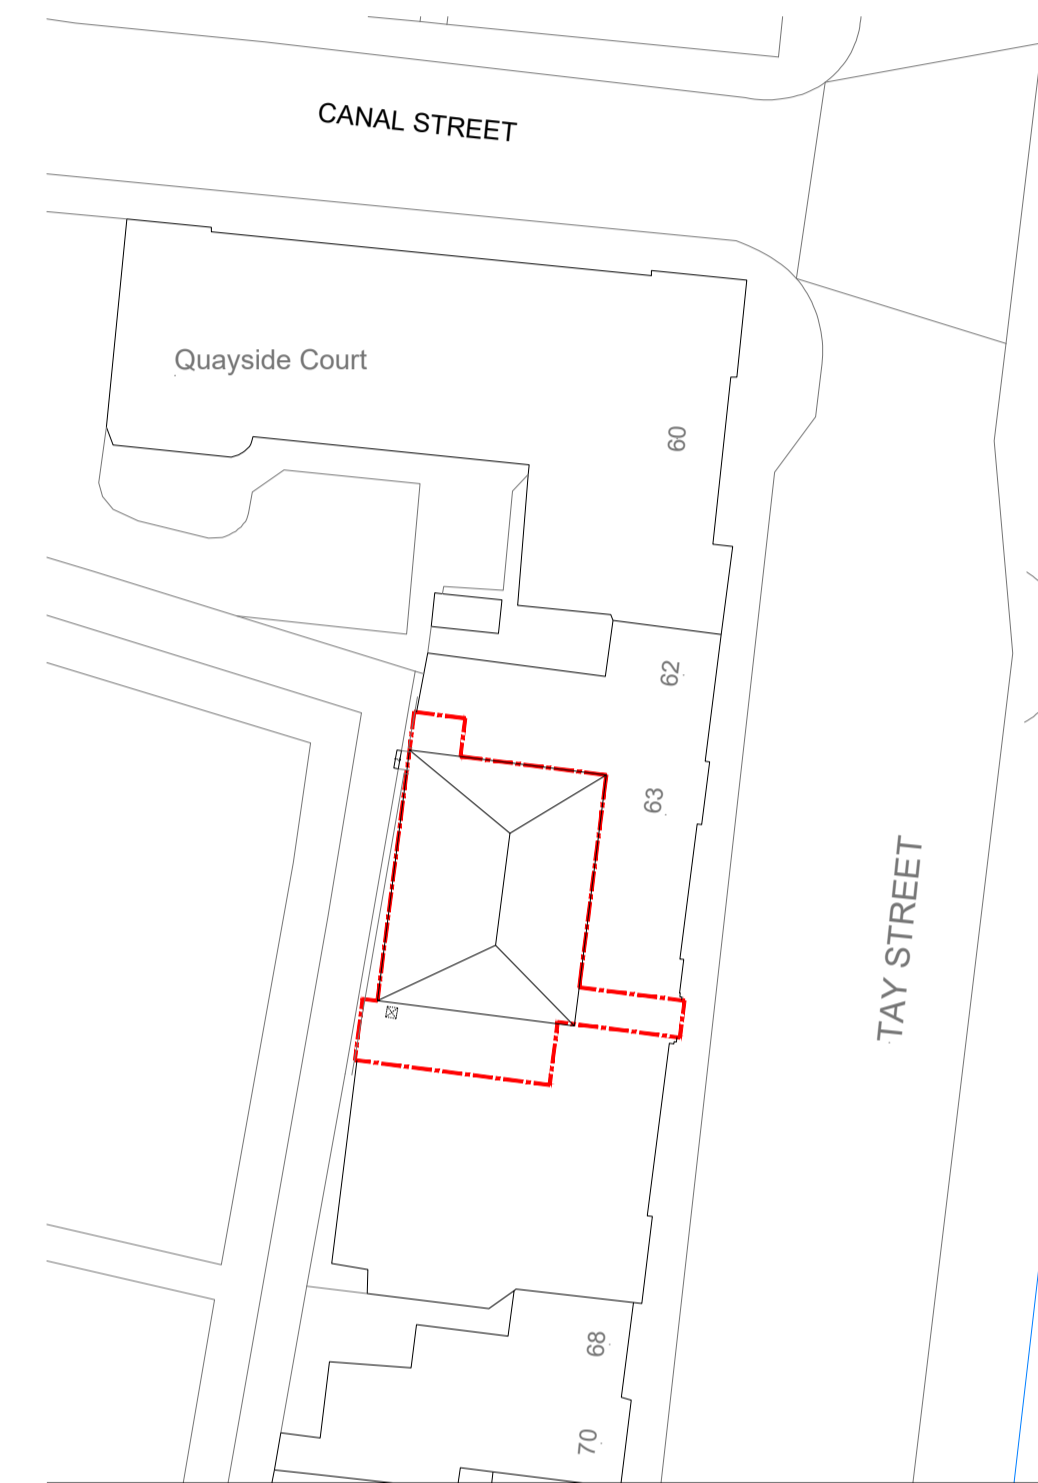

Block Plan
Scale 1:500




Existing East Elevation
Indicating extent of ownership

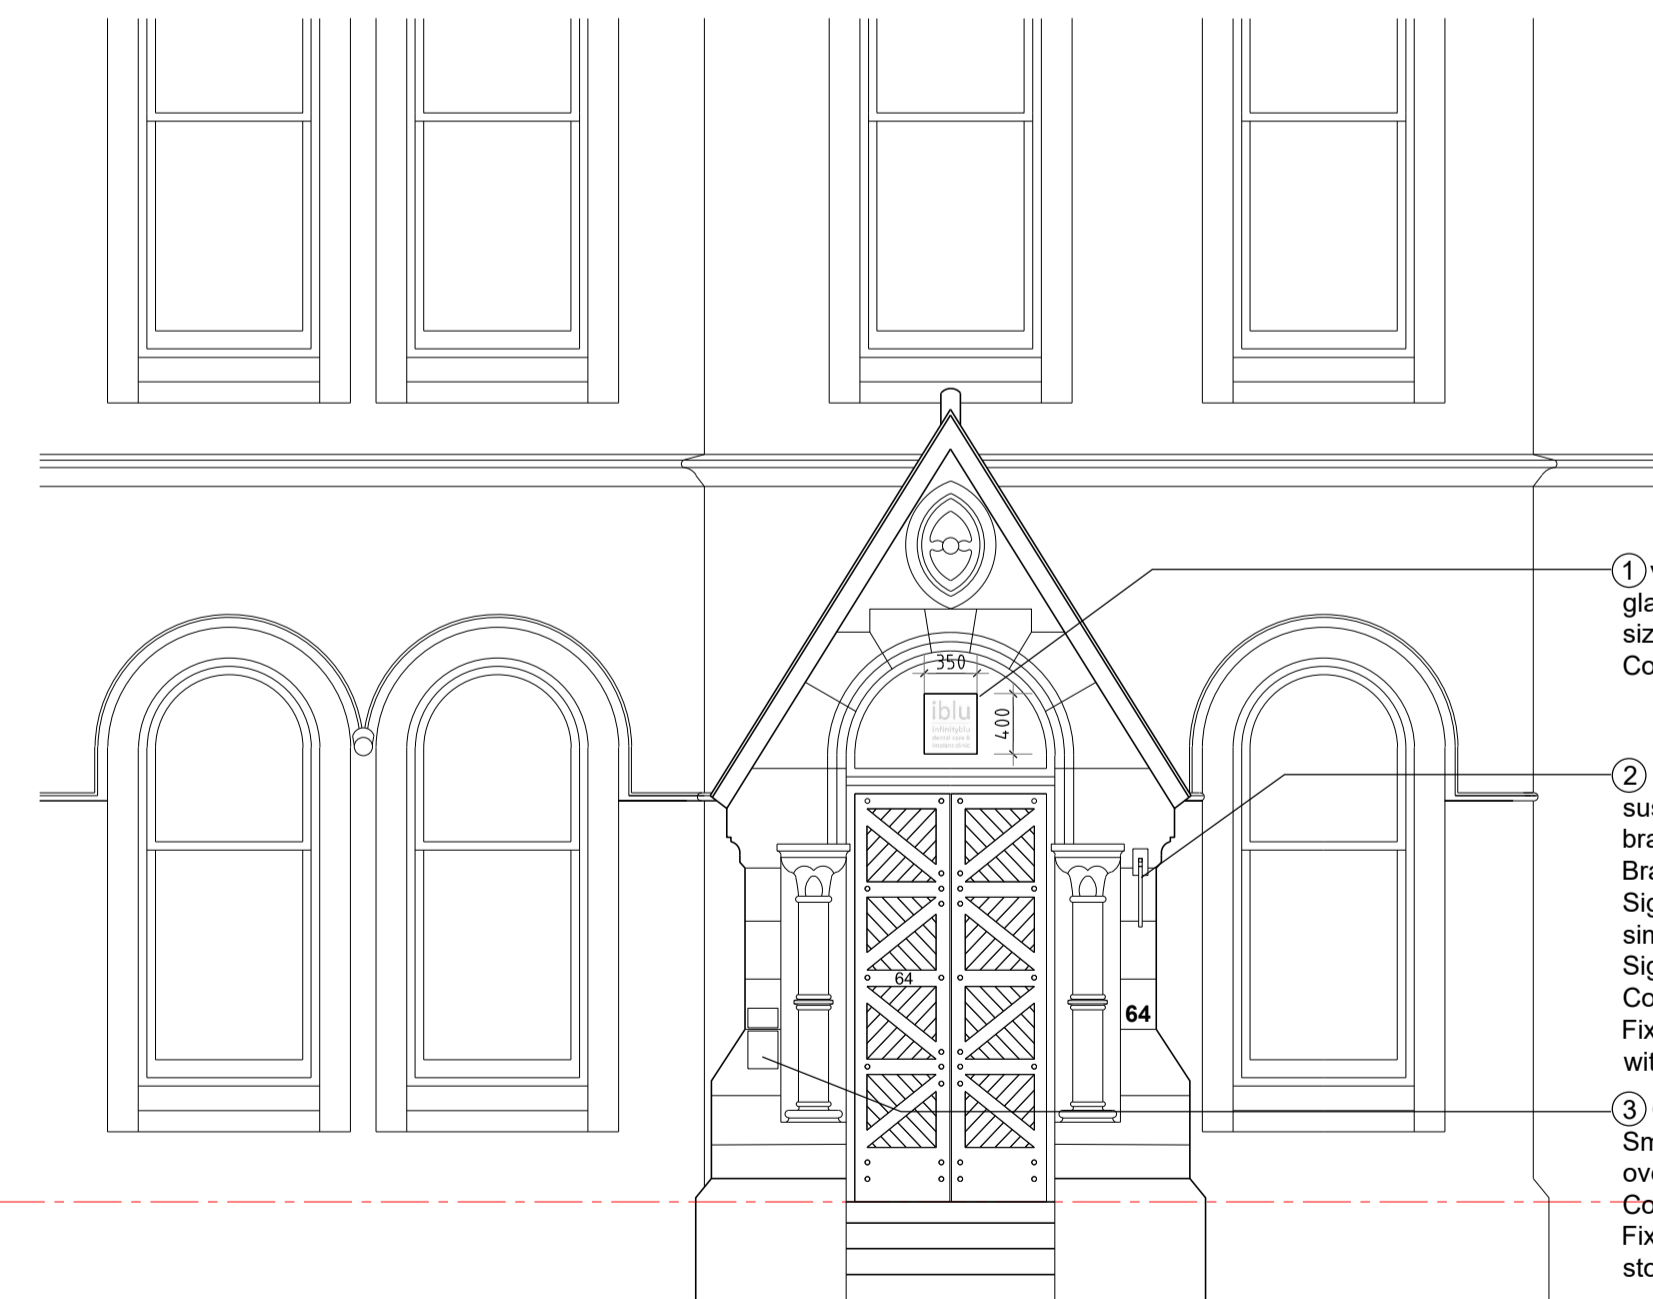


Proposed East Elevation
Scale 1:50

- ① vinyl sign applied to existing glazing above door
size: 350x400mm
Colour: White
- ② Projecting sign suspended from traditional style steel bracket.
Bracket to have black paint finish
Sign panel to be dibond board (or similar) printed on both sides
Sign Size: 500x400mm
Colour: Blue
Fixing: bracket fixed to stone wall with screws/ bolts
- ③ Opening Hours Sign
Small aluminium panel with text overlay
Colour: silver / Blue
Fixing: Fixing - Bonded to stonework with 3M VHB tape.


Note:
All signs are non-illuminated.

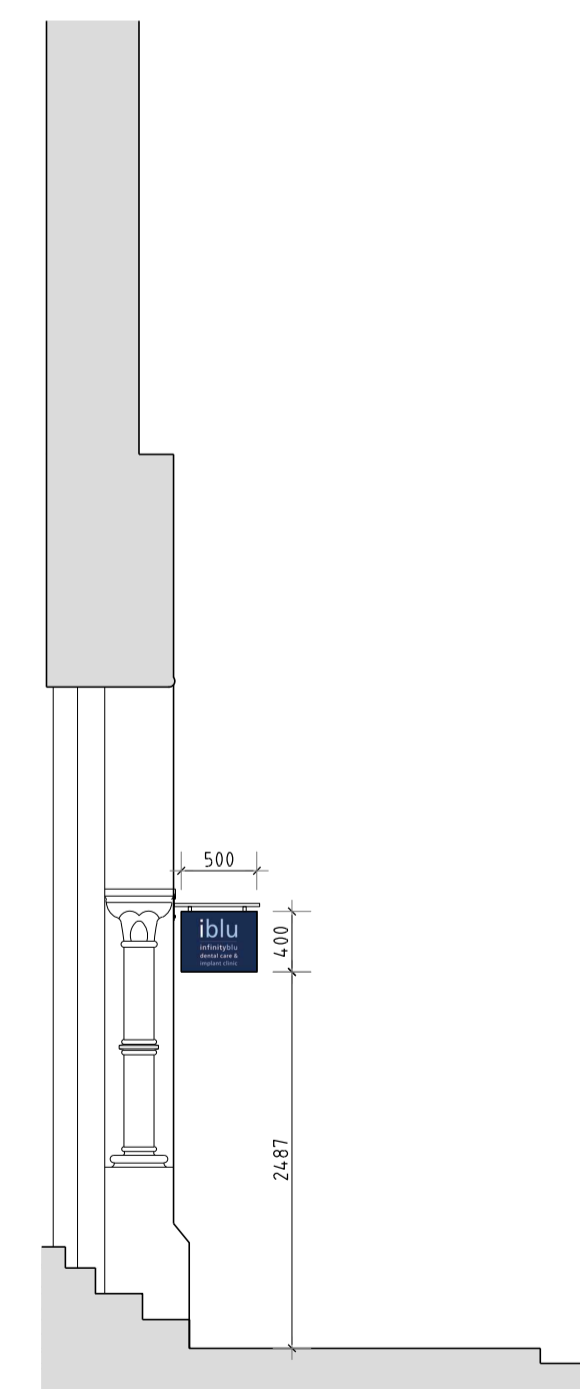


Proposed Section
Scale 1:50

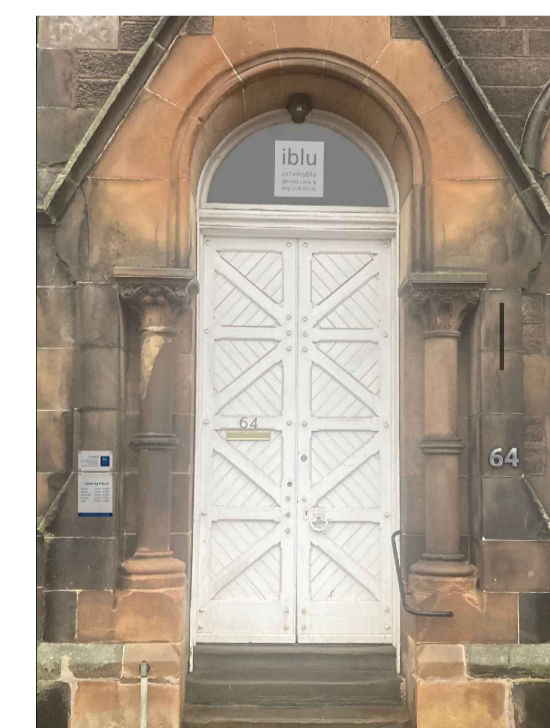


Photomontage Images of Proposed Signs

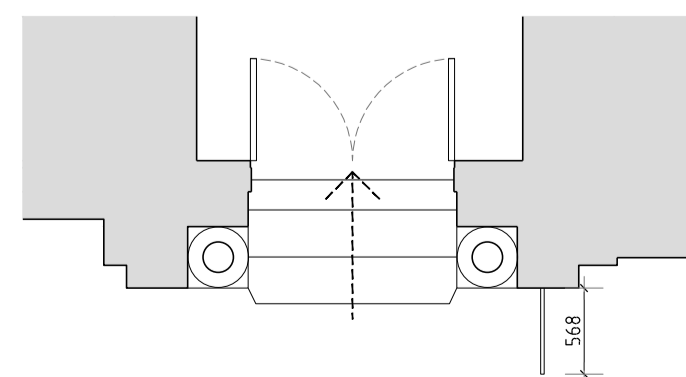


Proposed Plan - Entrance Door
Scale 1:20

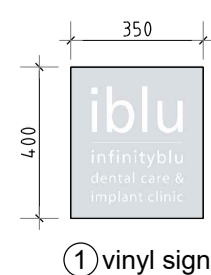

① vinyl sign

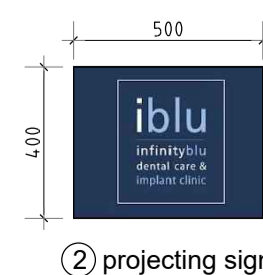


② projecting sign

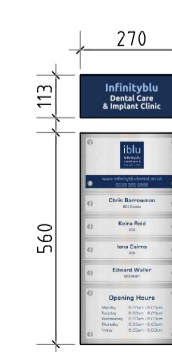

③ opening hours sign

Revisions :
A RA 01-02-24 Elevations of Signs at 1:20 added.
B RA 07-02-24 Block plan updated.

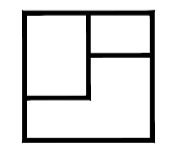Project		 JON FRULLANI ARCHITECT	
Internal Alterations			
Client		Drawing Title	
Infinity Blu Dental		Exst. and Prp. Plan Elevation	
Address		Issue Status	
64 Tay Street		Planning	
Perth		Drawing No.	
PH2 8NN		7320_300	
Designer		Scale	
RA		Various @A1	
Date		Revision	
Nov. '23		B	
t: 01382 224828 m: 07808 726306 e: jfn@farichitect.co.uk w: farichitect.co.uk f: facebook.com/farichitect a: 140 perth road, dundee, dd1 4jw <small>This drawing is protected by copyright. It may not be reproduced in any form or by any means for any purpose, without gaining prior written permission from jon frullani architect ltd</small>			