

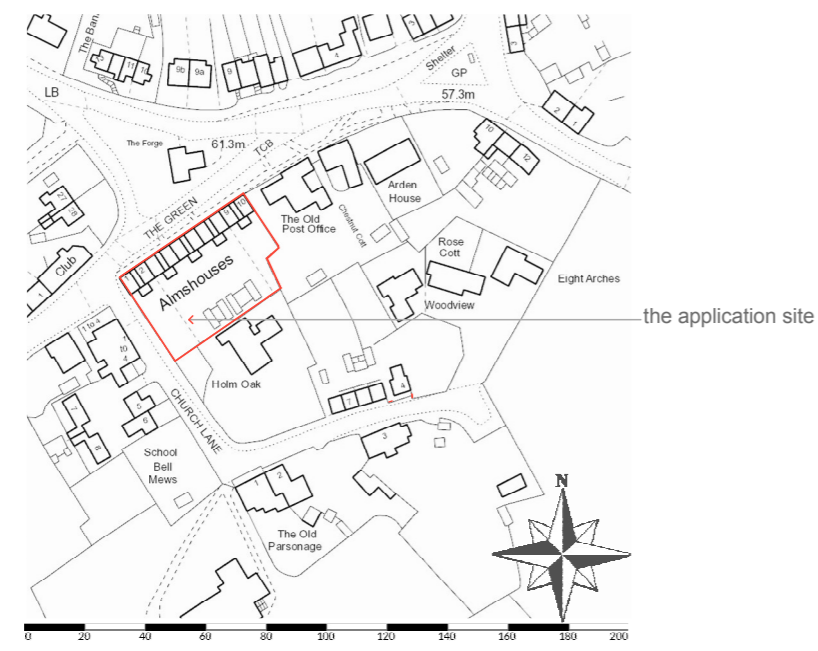


13/05/2015

4, CHURCH LANE, COVENTRY, CV8 3DN

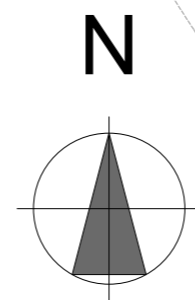


Scale: 1:2500 | Area 4Ha | Grid Reference: 433074.272690 | Paper Size: A4

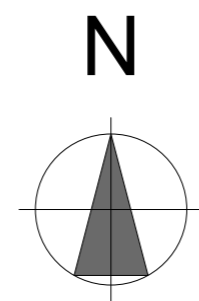

© Crown copyright, All rights reserved 2015. License number 0100031673



SITE PLAN 1:1250

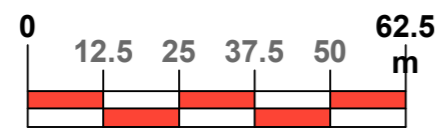

BLOCK PLAN 1:500



A2 size

© Copyright Reserved

Martin Smith		23 Birmingham Road, Stoneleigh, CV8 3DD.	
		02476 690906	e-mail: architect_smith@yahoo.co.uk
client	The Trustees of the Dame Alice Leigh Almshouses The Green, Stoneleigh, CV8 3DP.	scale: 1:1250 1:500	date: Feb 2024
title	Location Plans. Proposed ramp to the rear. The Almshouses, The Green, Stoneleigh, CV8 3DP.	drawing number	amendment
		DAL/15	