

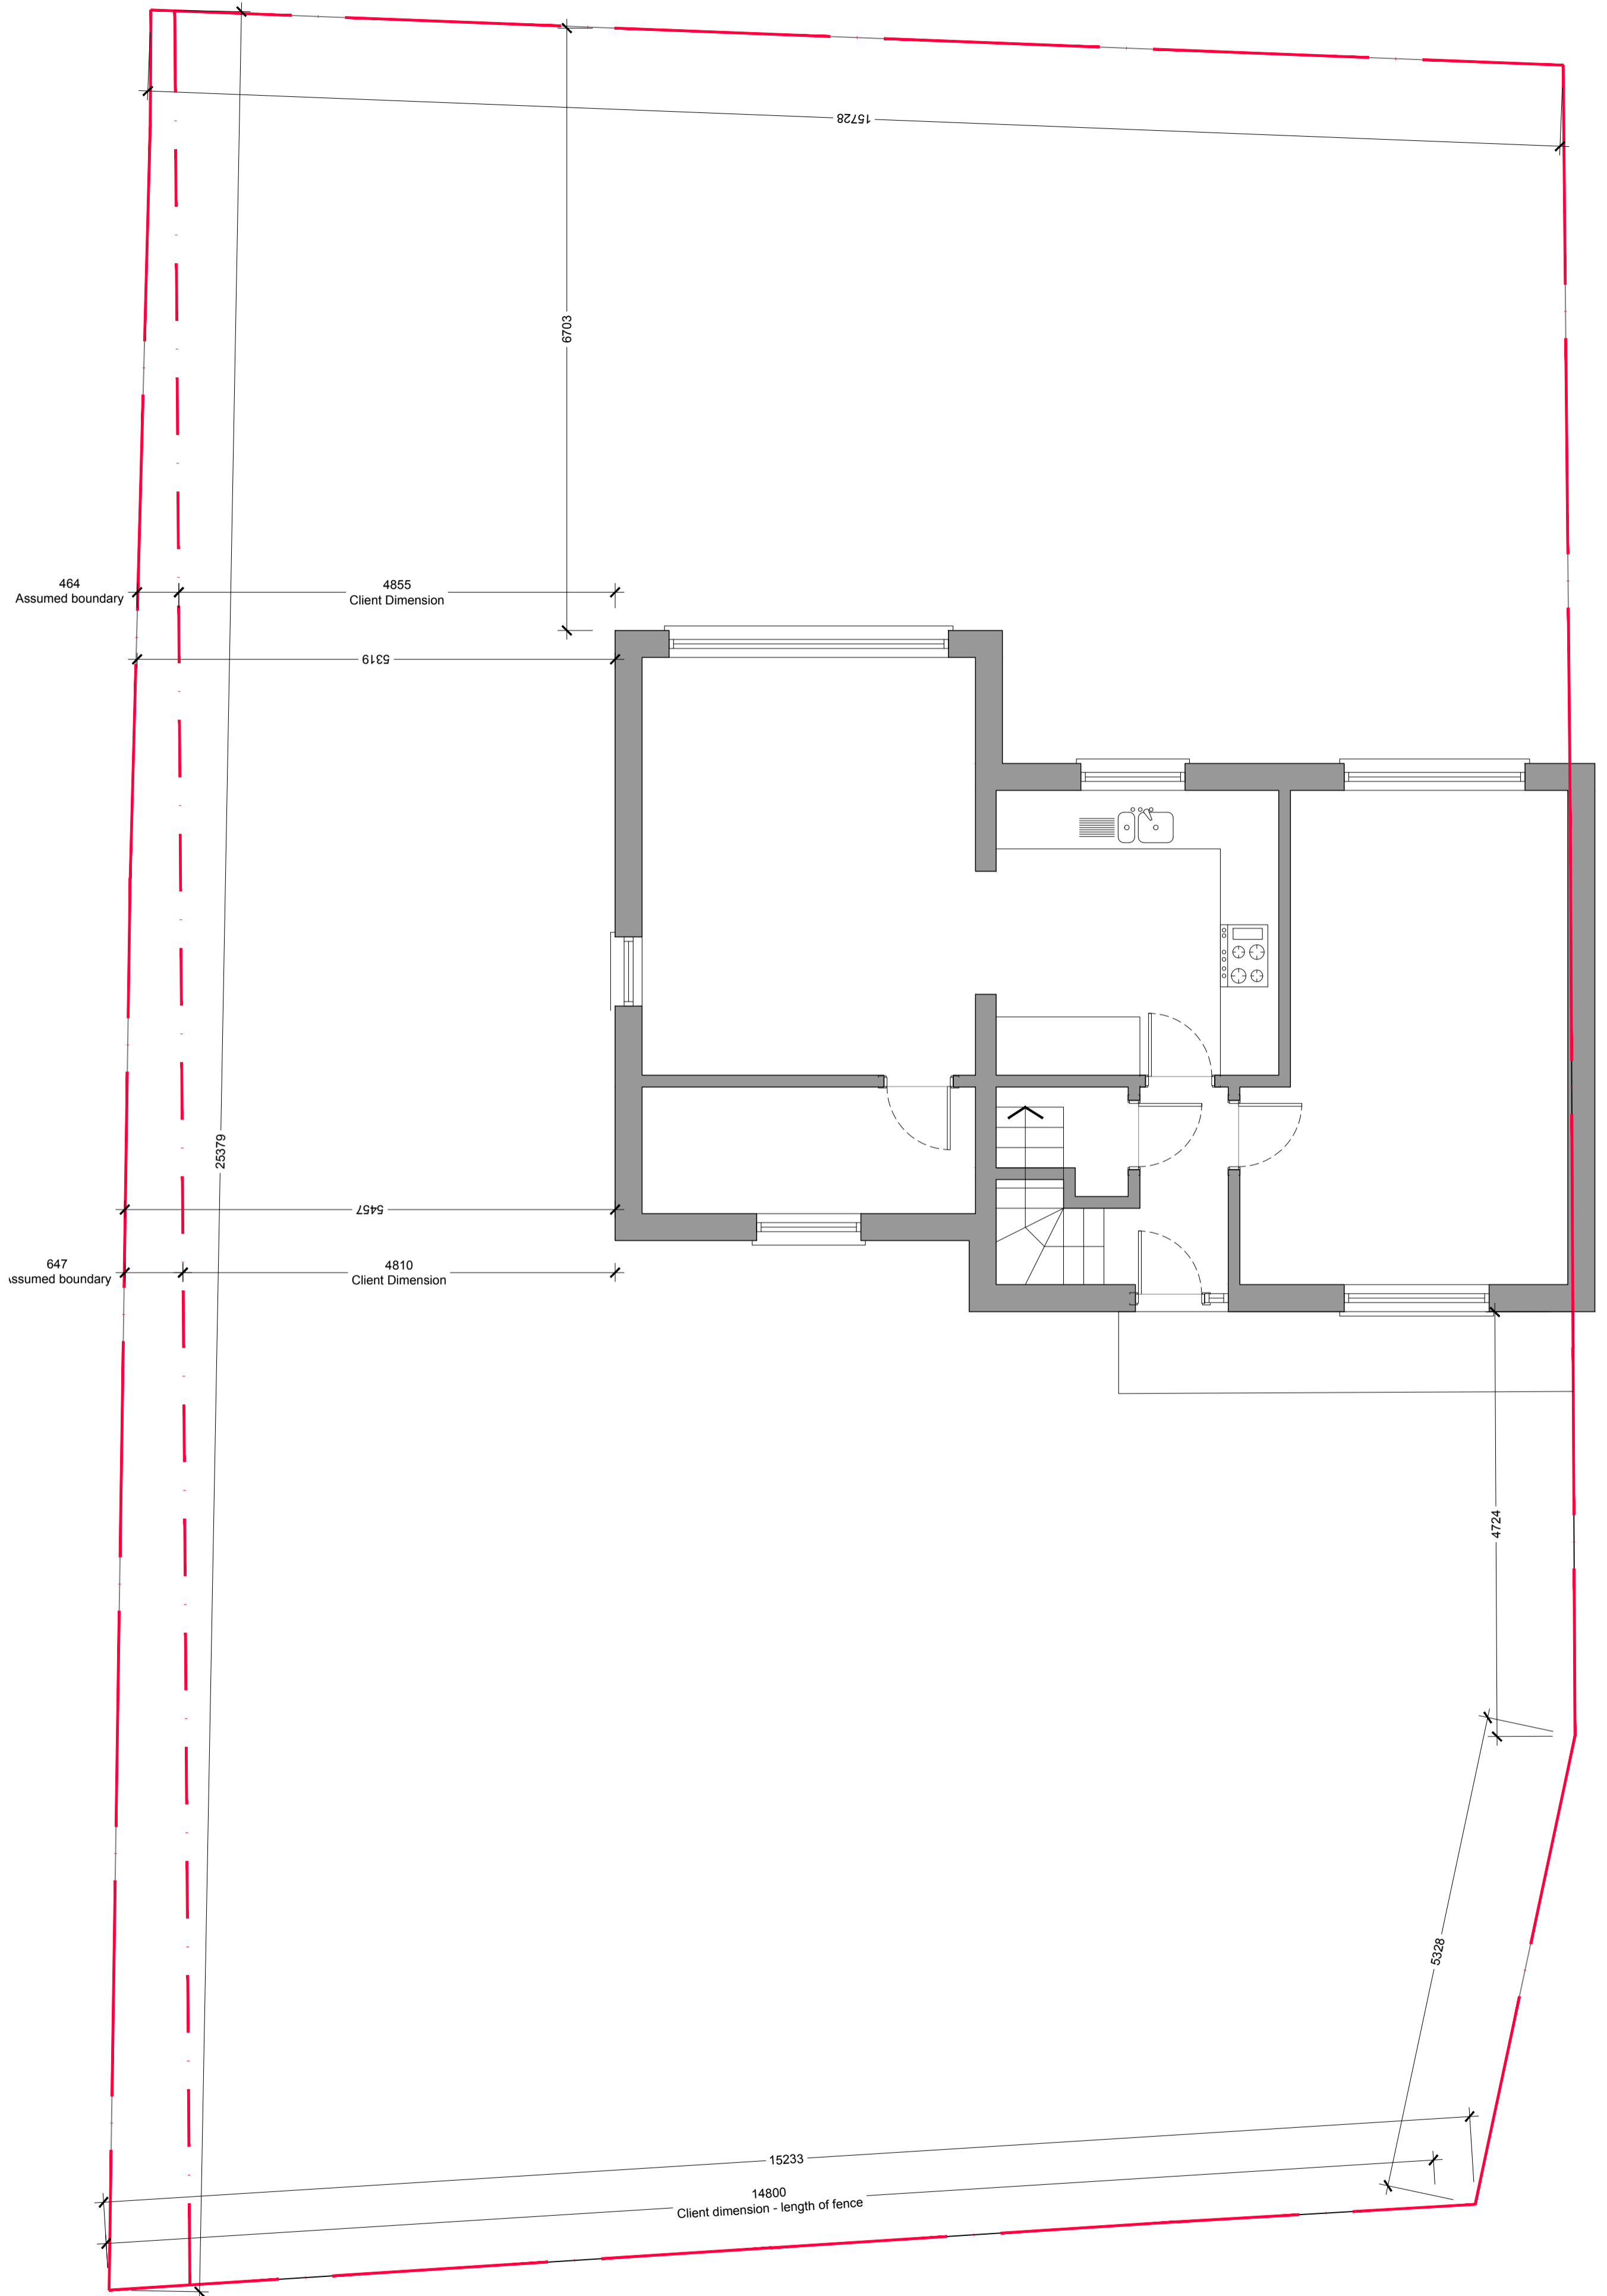



**Notes**  
 All dimensions to be verified on site. All discrepancies to be clarified with project architect.  
 The drawing is the property of Parkes Poole Architecture and is used on the condition it is not  
 to be reproduced, copied, or otherwise used without the prior written consent of Parkes Poole  
 Architecture. Survey data is used with the permission of The Controller of HMS. Crown copyright ©  
 2016/17

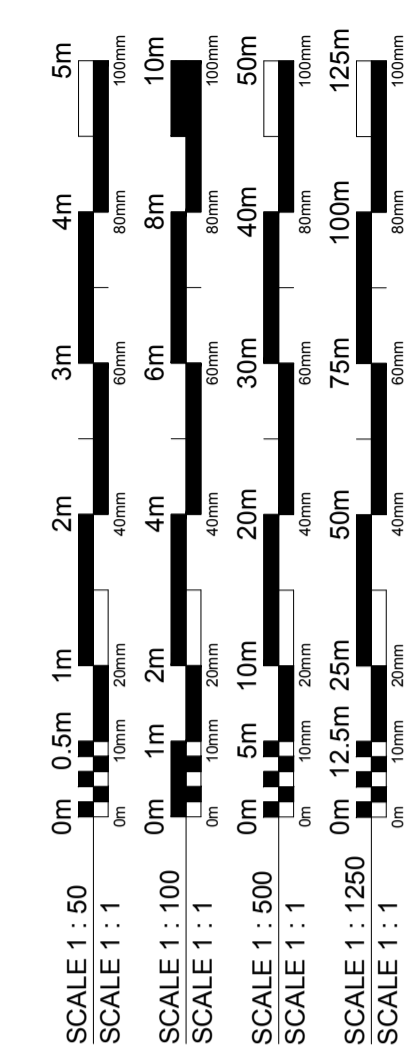


**GROUND FLOOR PLAN  
 EXISTING  
 1:50**

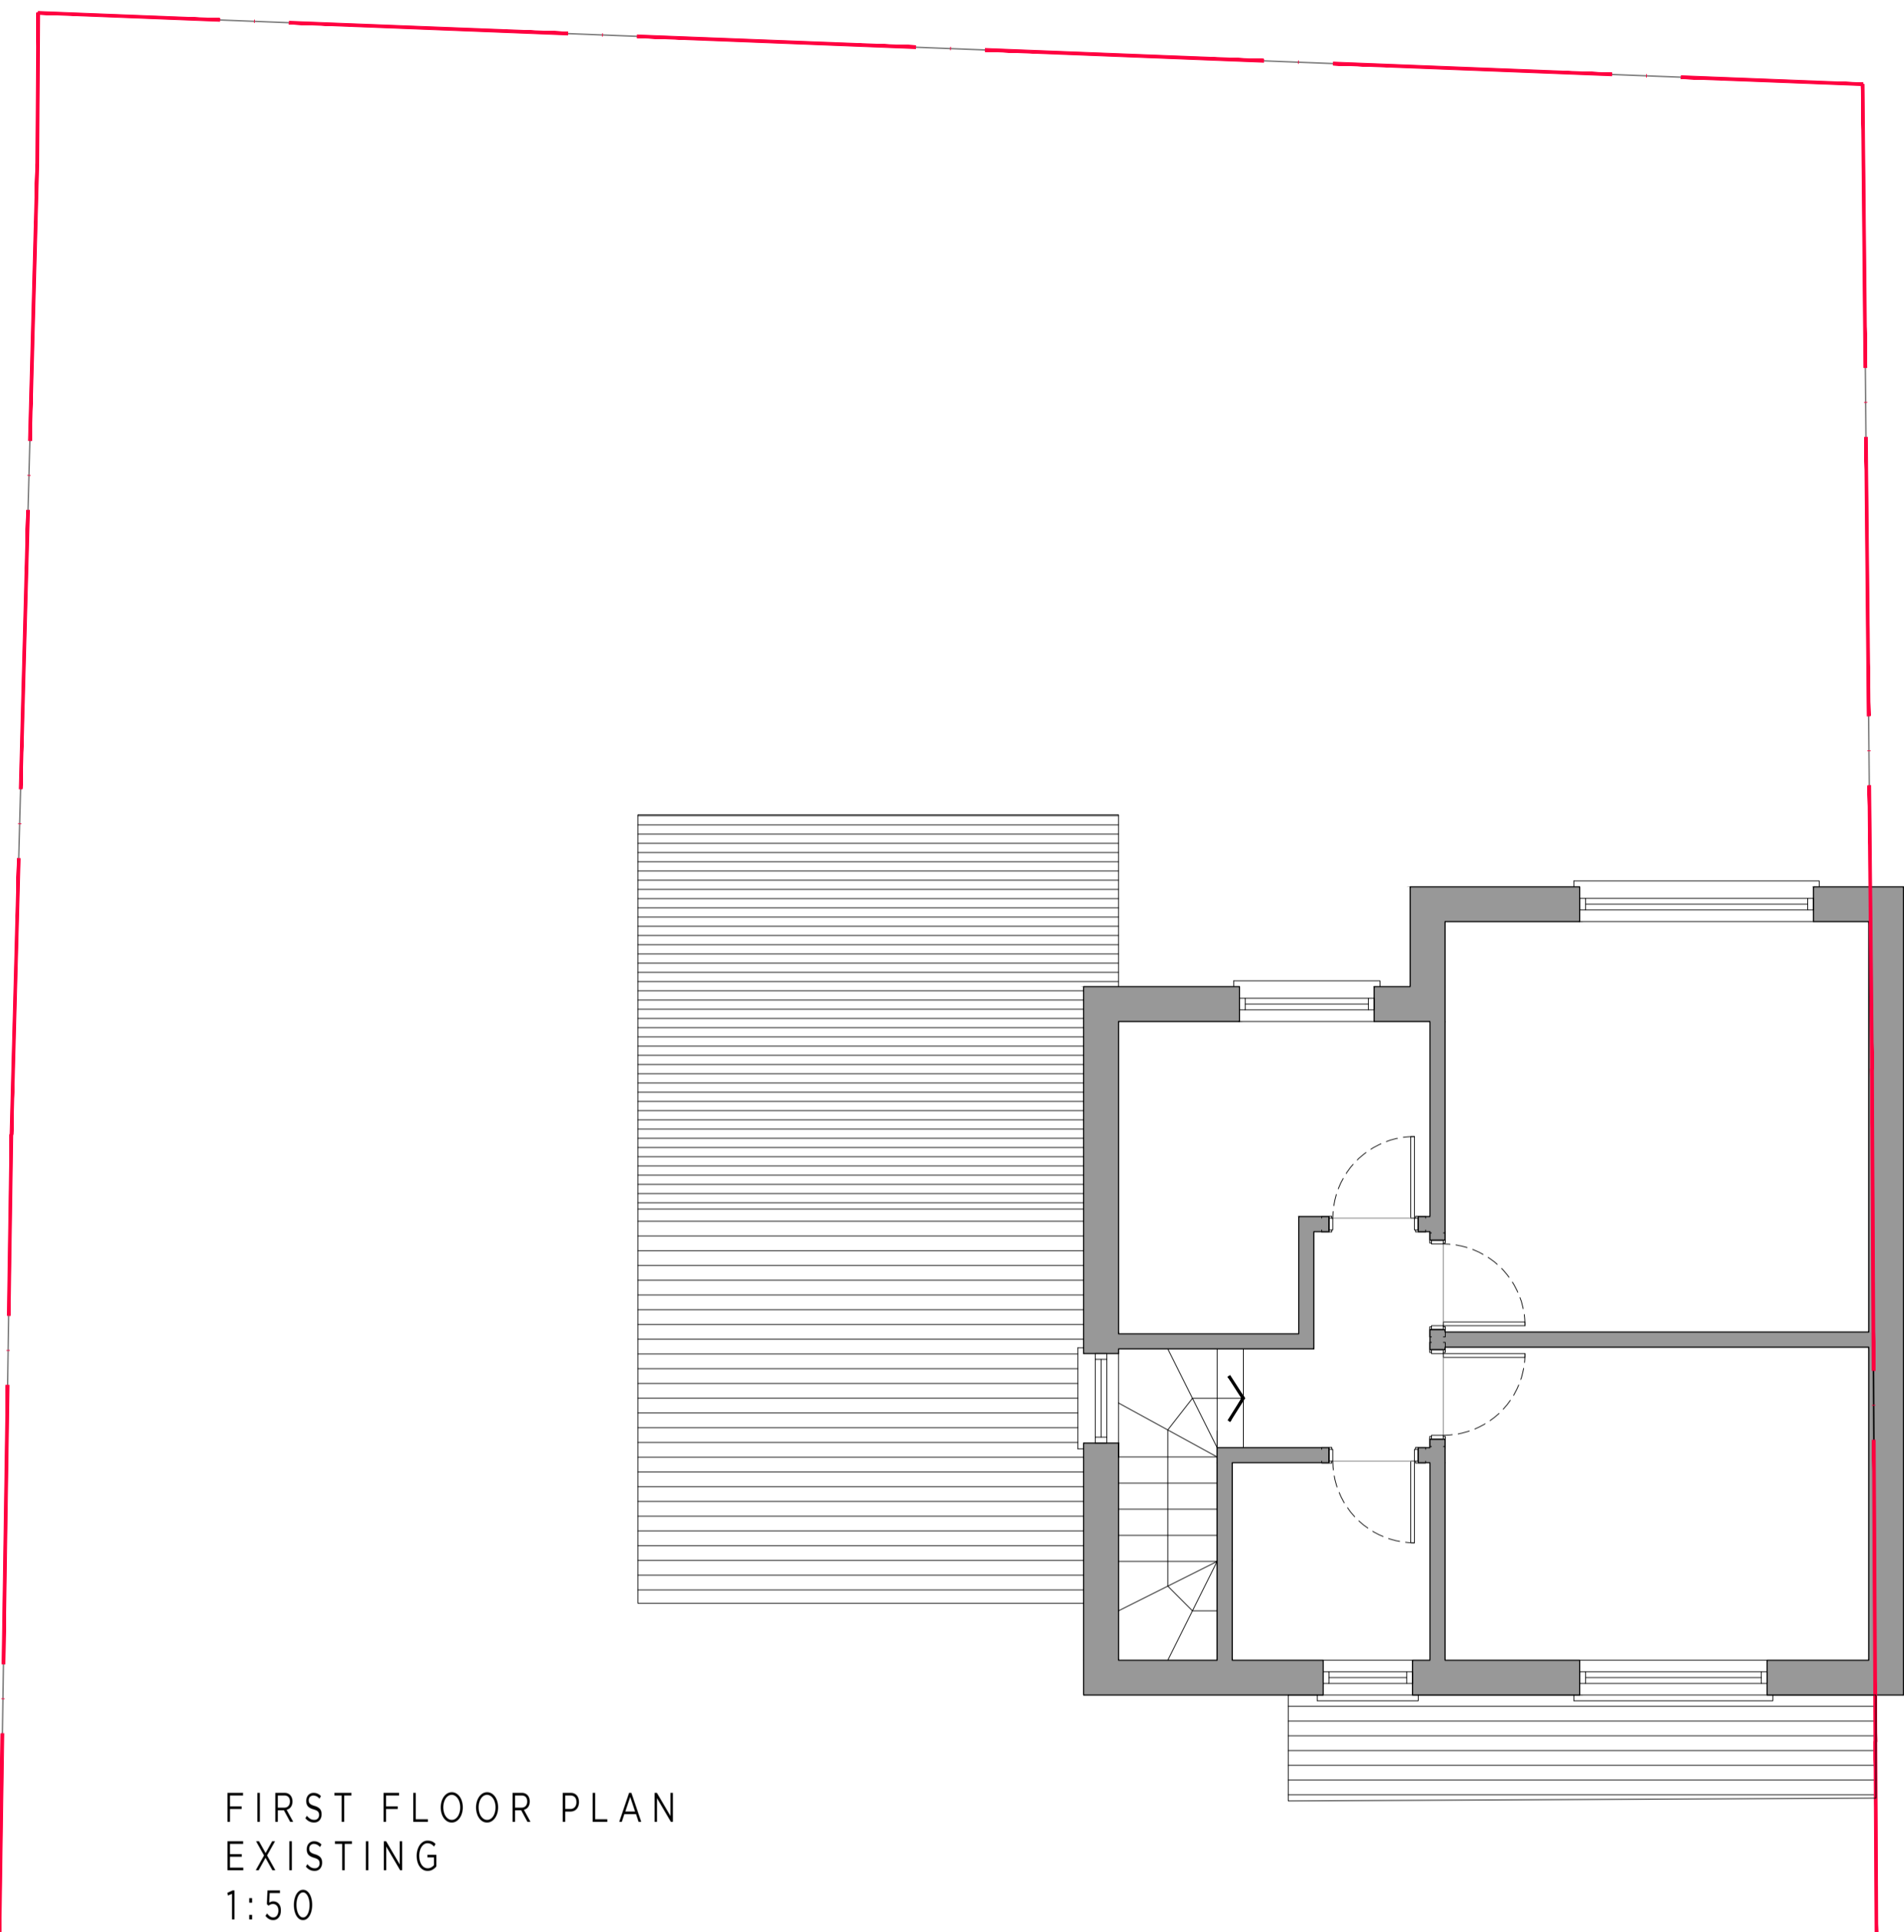

**FIRST FLOOR PLAN  
 EXISTING  
 1:50**

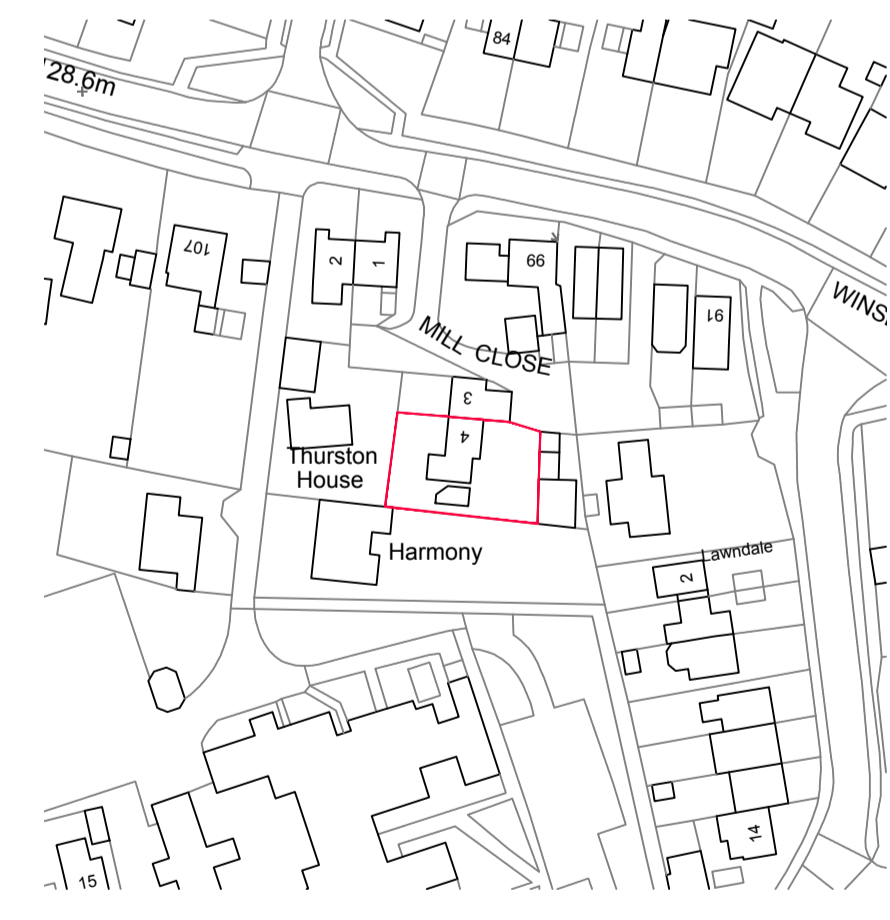


**LOCATION PLAN  
 1:1250**

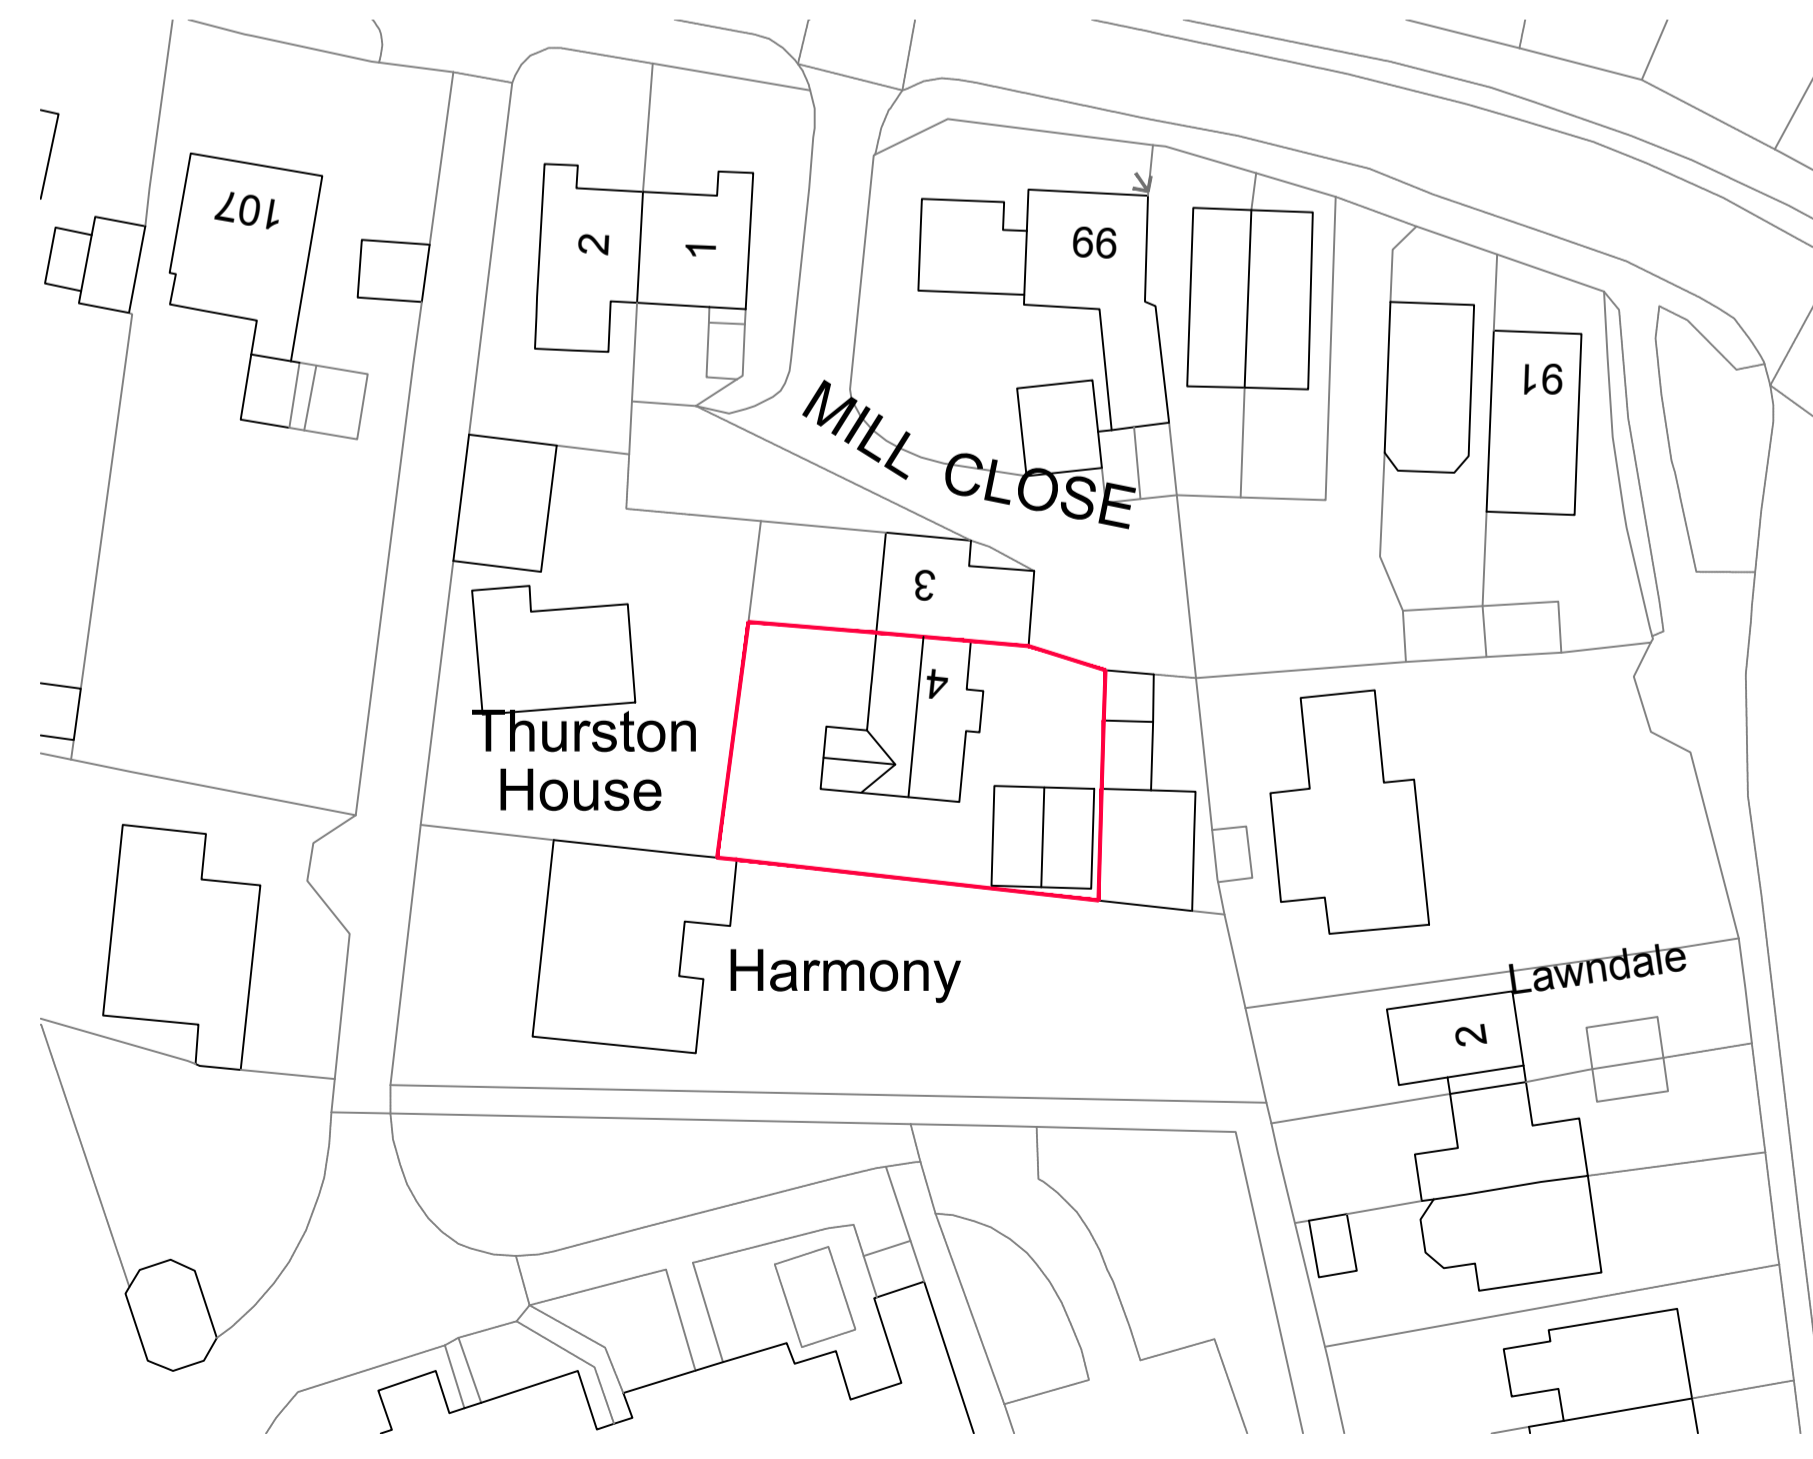


**BLOCK PLAN  
 1:500**

A00	07/2022	PRELIMINARY ISSUE	SP
[Rev]	[Date]	[Description]	[By]
<b>Parkes Poole</b> architecture			
Client: Kathryn and Ollie			
Project: 4 Mill Close Wingrave			
Drawing Title: Existing			
Drawn By: SP	Checked By: --		
Scale: 1:50 @ A1	Date: MAY 2022		
Project No: 145	Drawing No: PPA	Revision: 01 0001 A00	
<b>FOR INFORMATION</b>			
<small>           Tel: +44 (0) 1938 882111            www.parkespoolearchitects.com         </small>			


**Notes**  
 All dimensions to be verified on site. All discrepancies to be clarified with project architect.  
 The drawing is the property of Parkes Poole Architecture and is used on the condition it is not  
 to be reproduced, copied or otherwise used without the prior written consent of Parkes Poole Architecture.  
 Parkes Poole Architecture is used with the permission of The Controller of HMSO. Crown copyright ©  
 1988/19

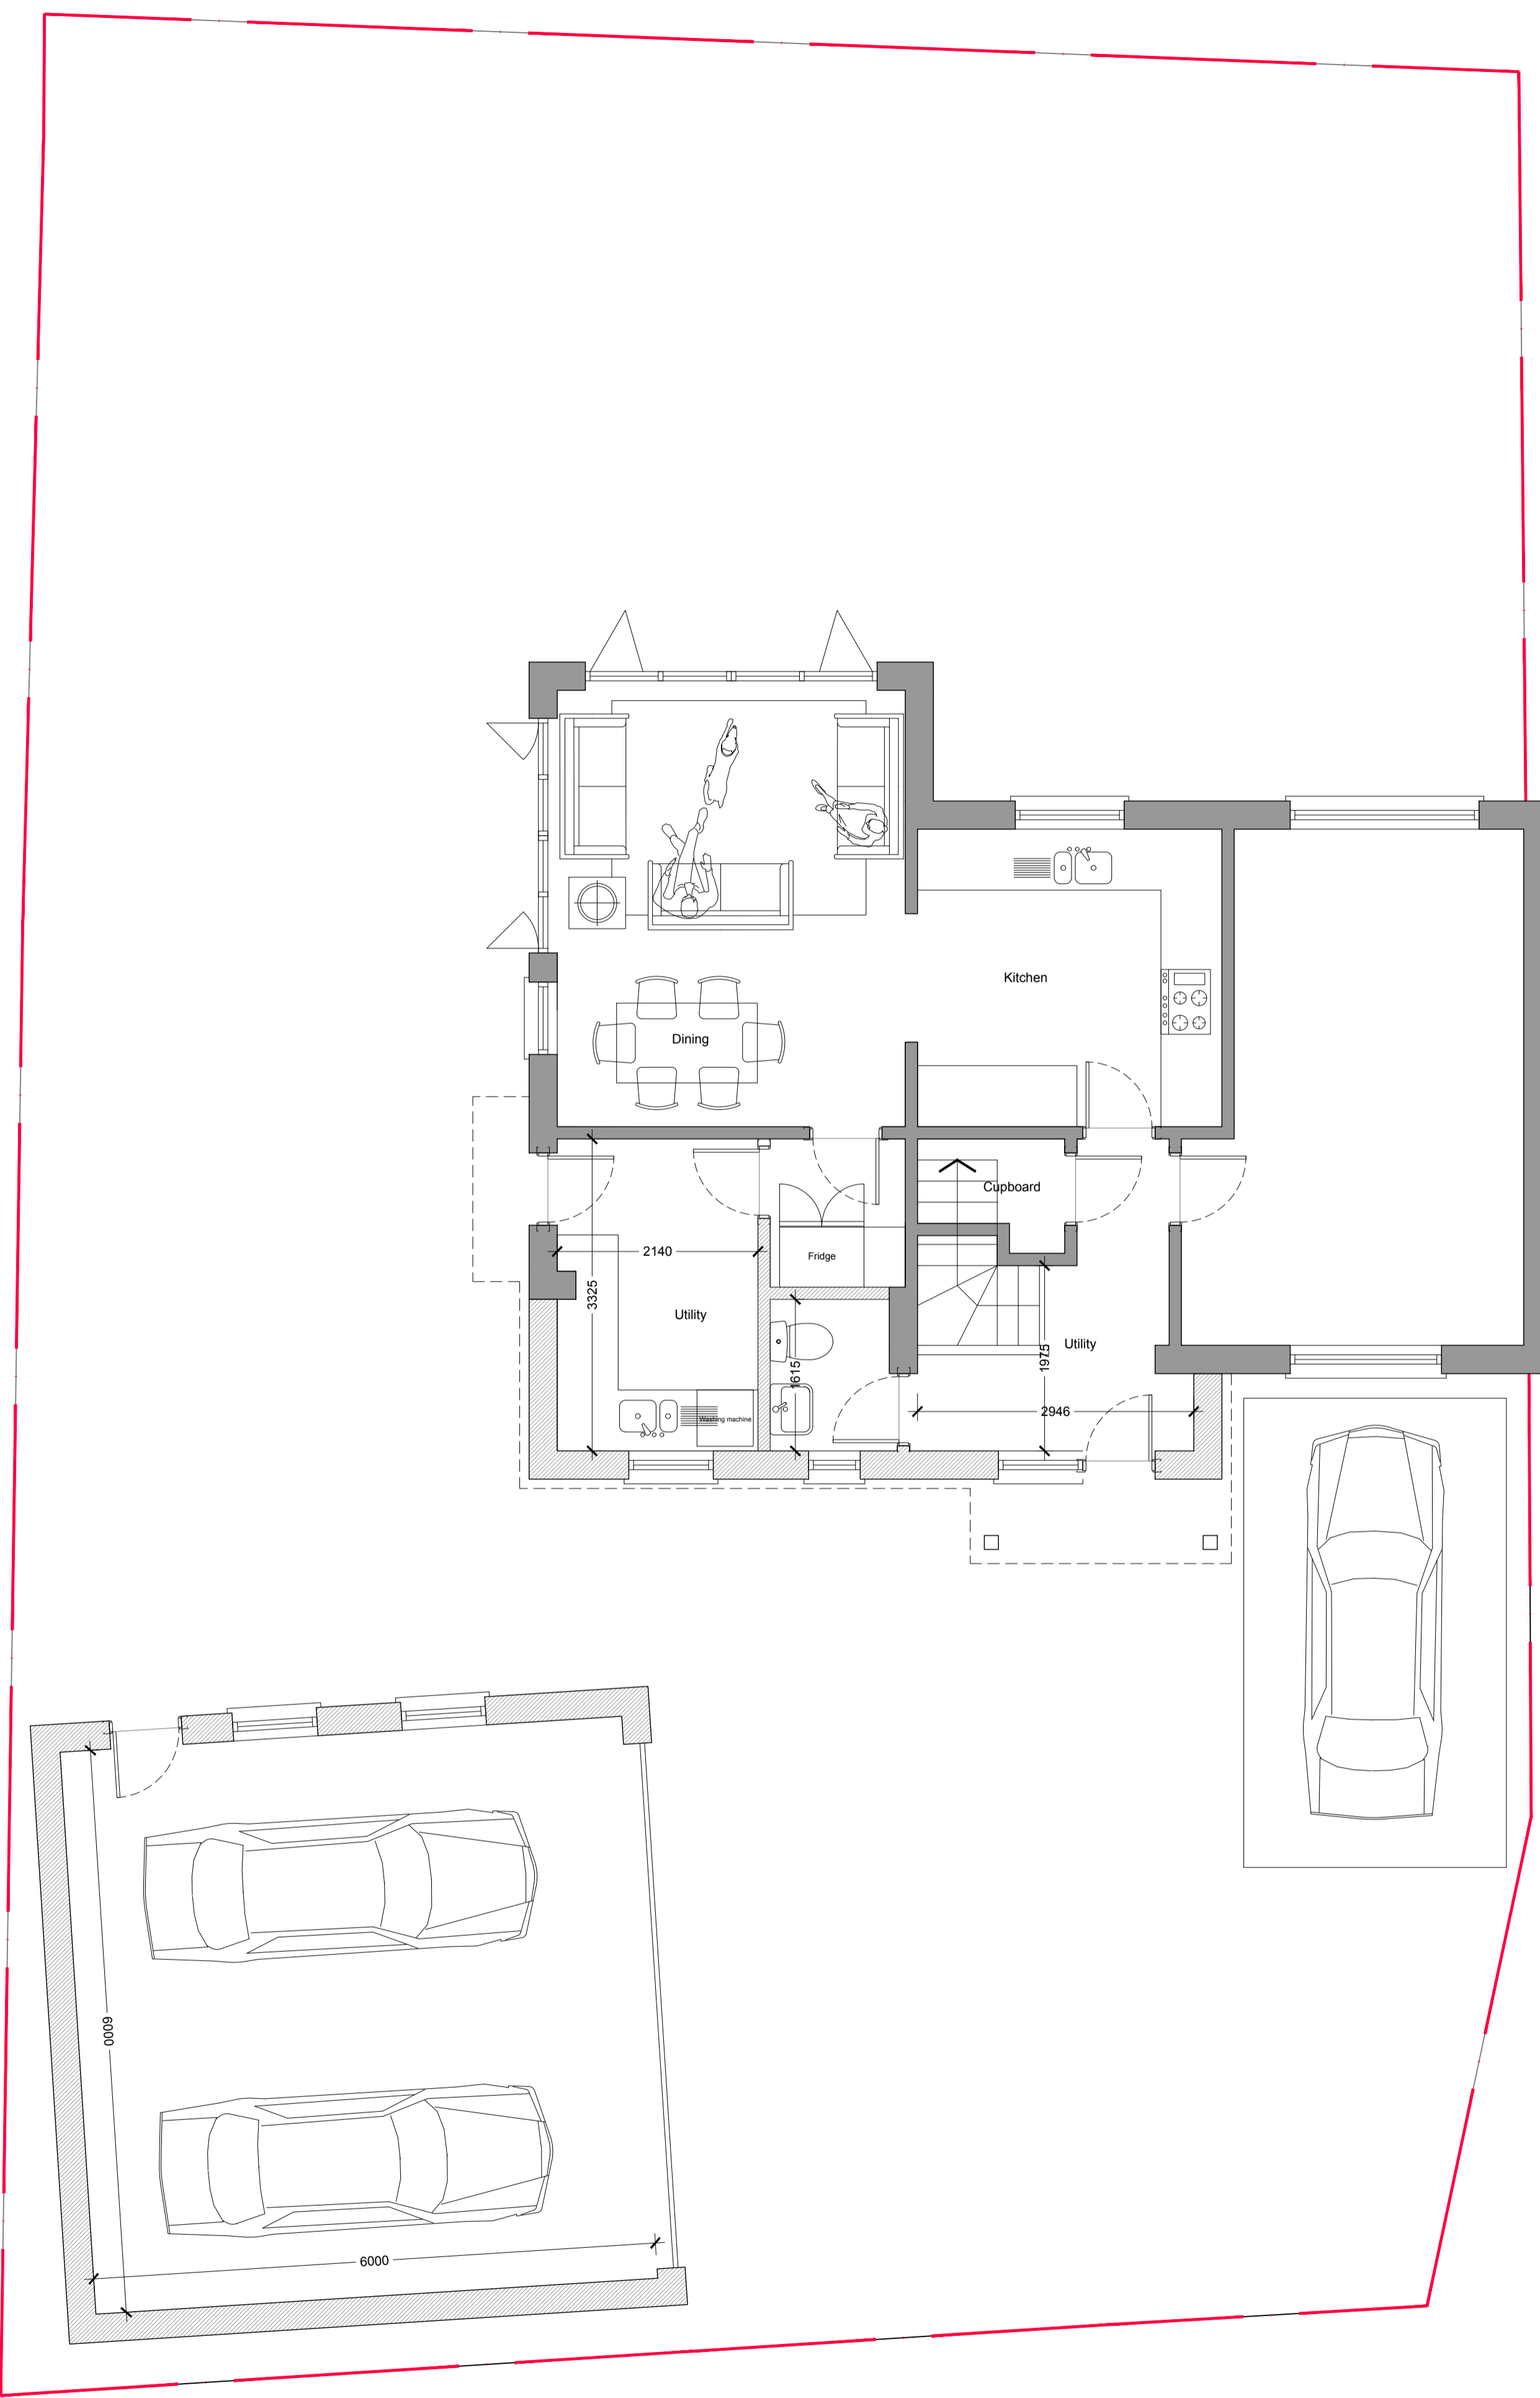

GROUND FLOOR PLAN  
 PROPOSED  
 1:50

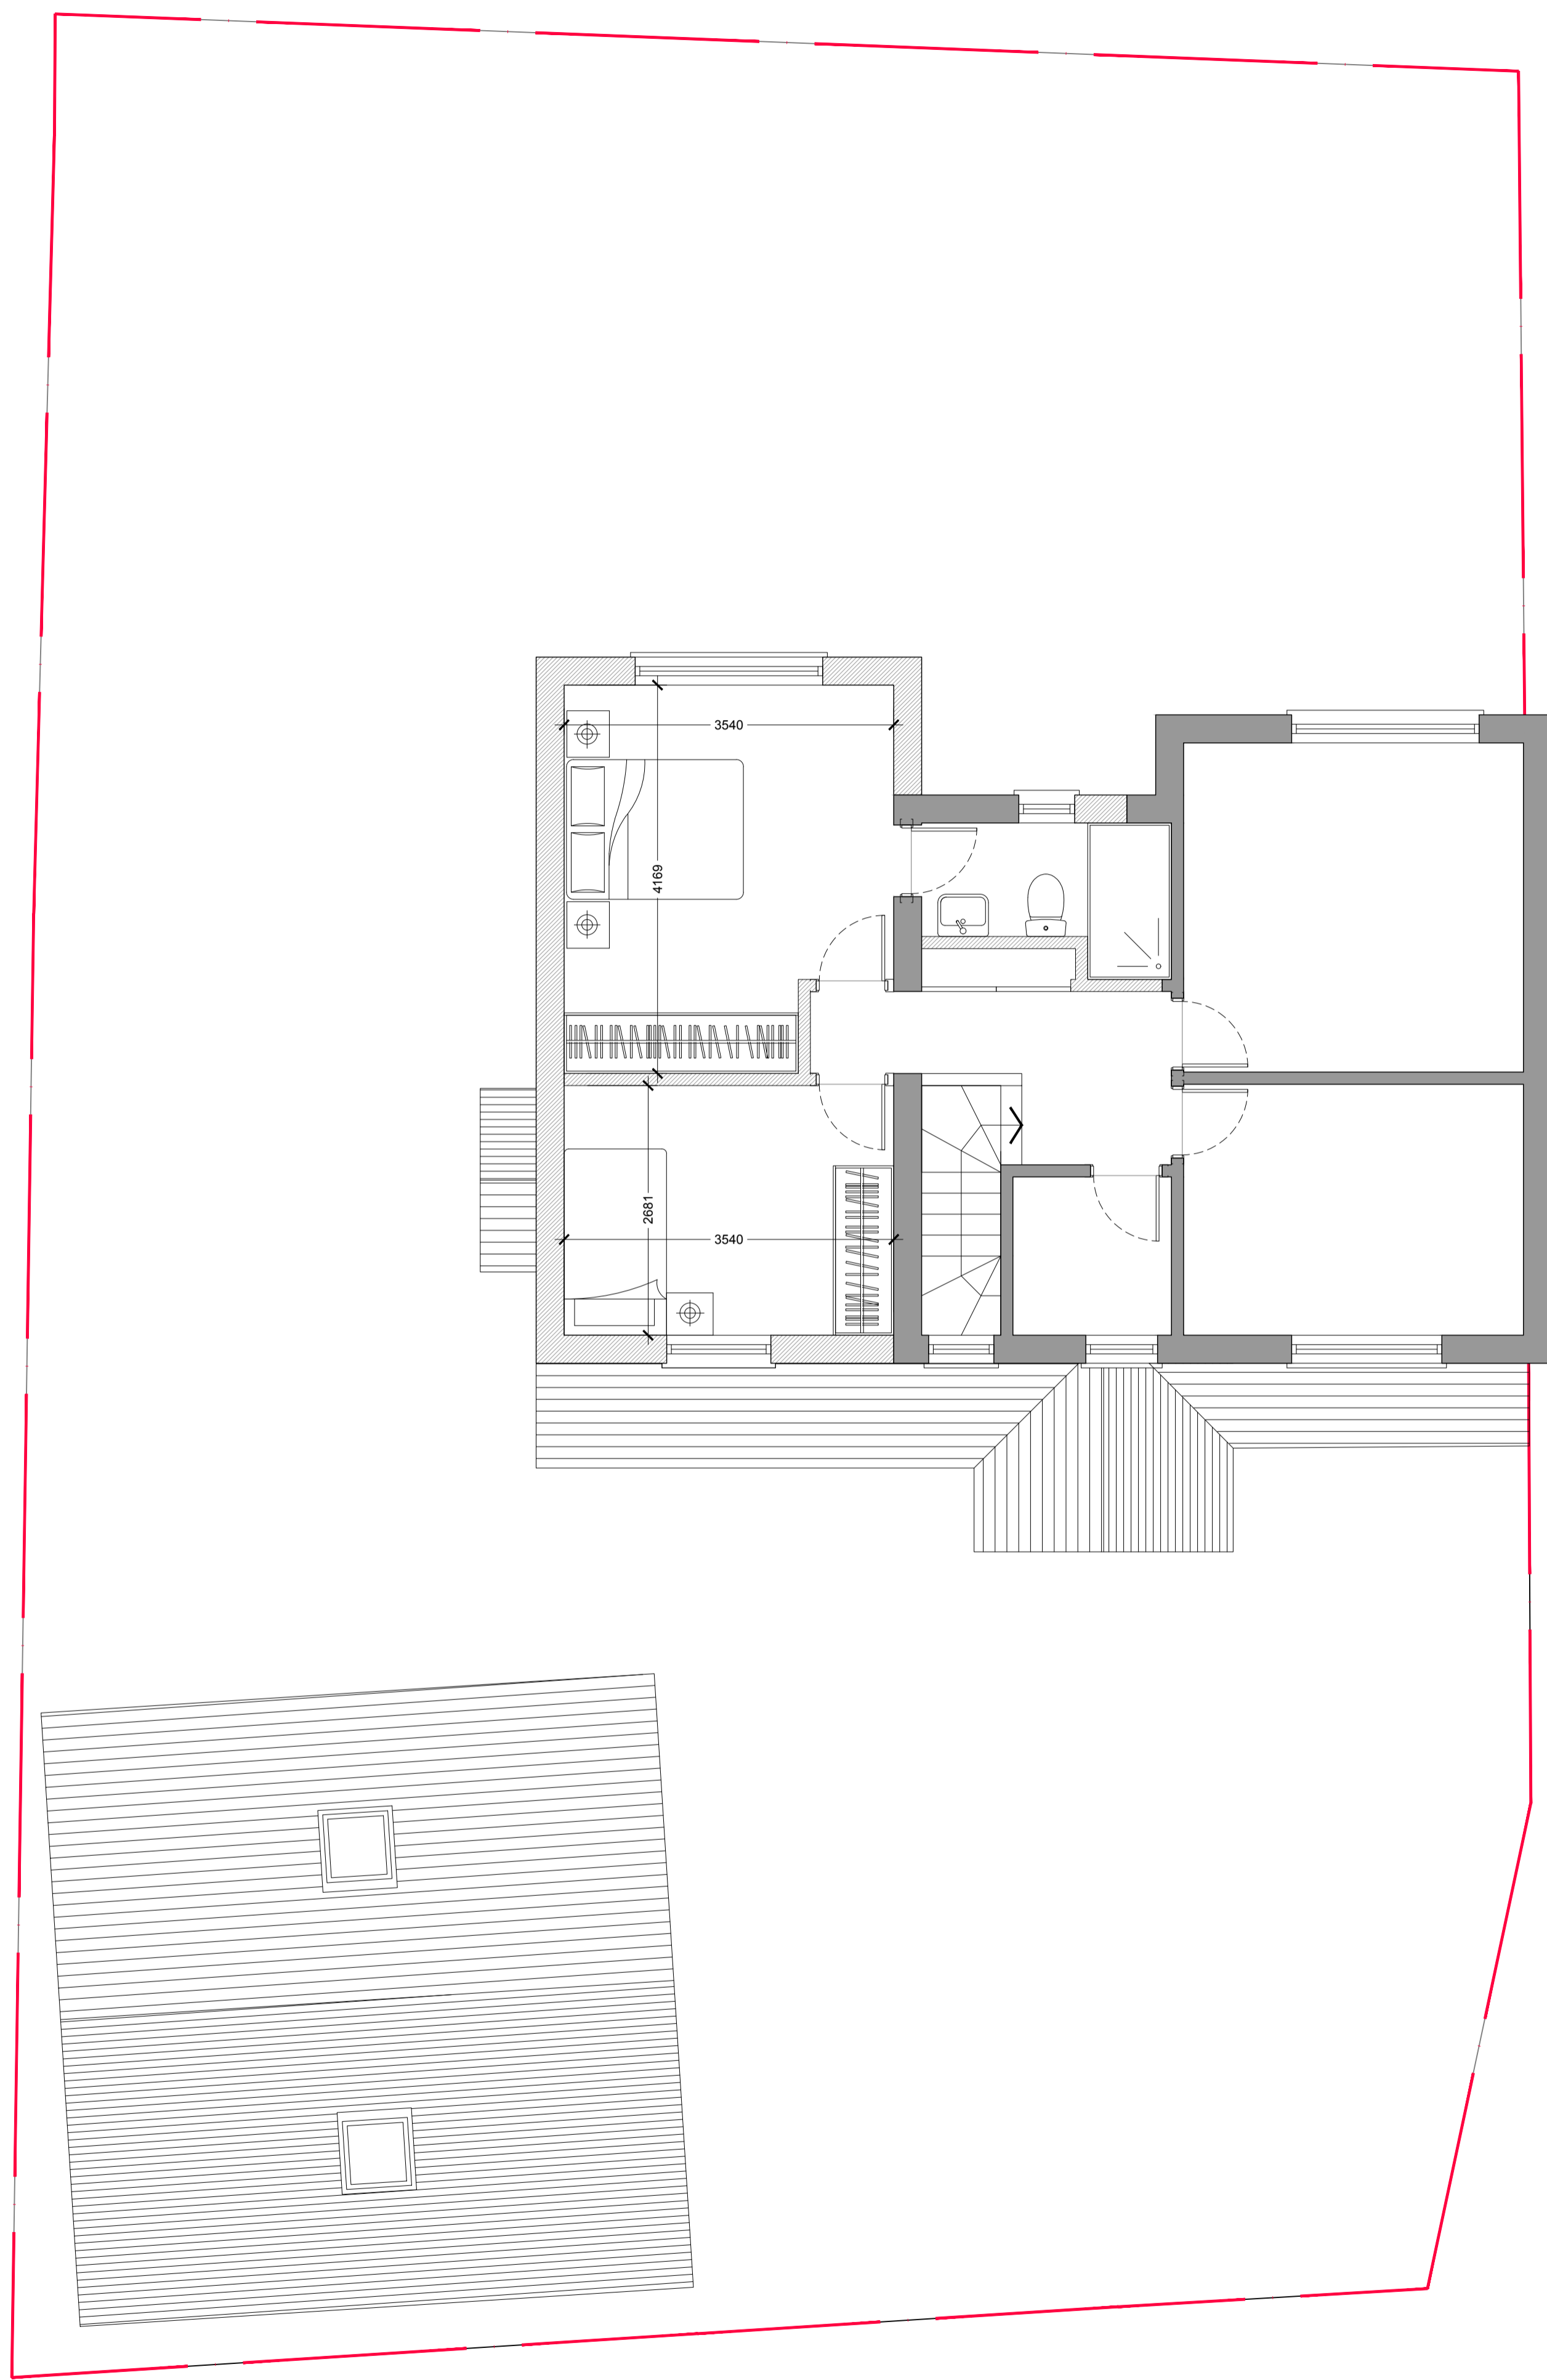

FIRST FLOOR PLAN  
 PROPOSED  
 1:50

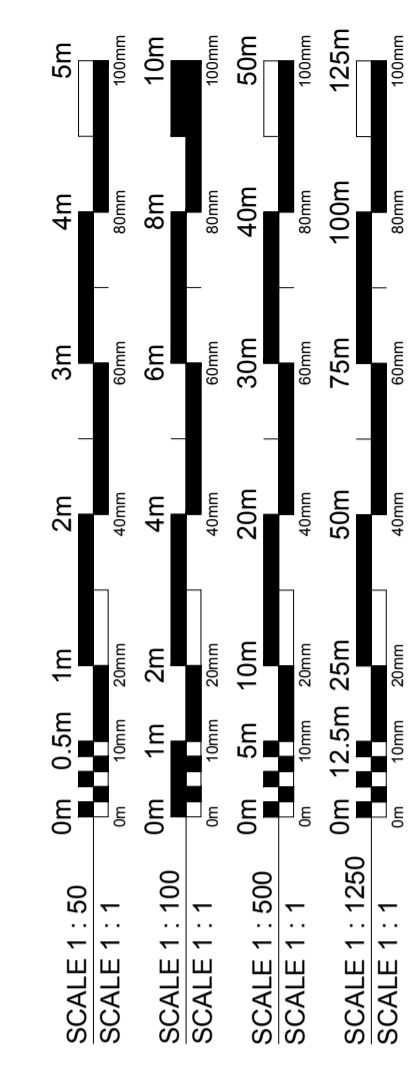

A00	07/2022	PRELIMINARY ISSUE	SP
[Rev]	[Date]	[Description]	[By]

**Parkes Poole**  
 architecture

Client:  
**Kathryn and Ollie**

Project:  
**4 Mill Close Wingrave**

Drawing Title:  
**Proposed Options**


Drawn By:	Checked By:
SP	--

Scale:	Date:
1:50 @ A1	MAY 2022


Project No.:	Drawing No.:	Revision:
145	PPA 20 0001	A00

Status:  
**FOR INFORMATION**


© 2022 Parkes Poole Architecture  
 www.parkespoolearchitecture.com

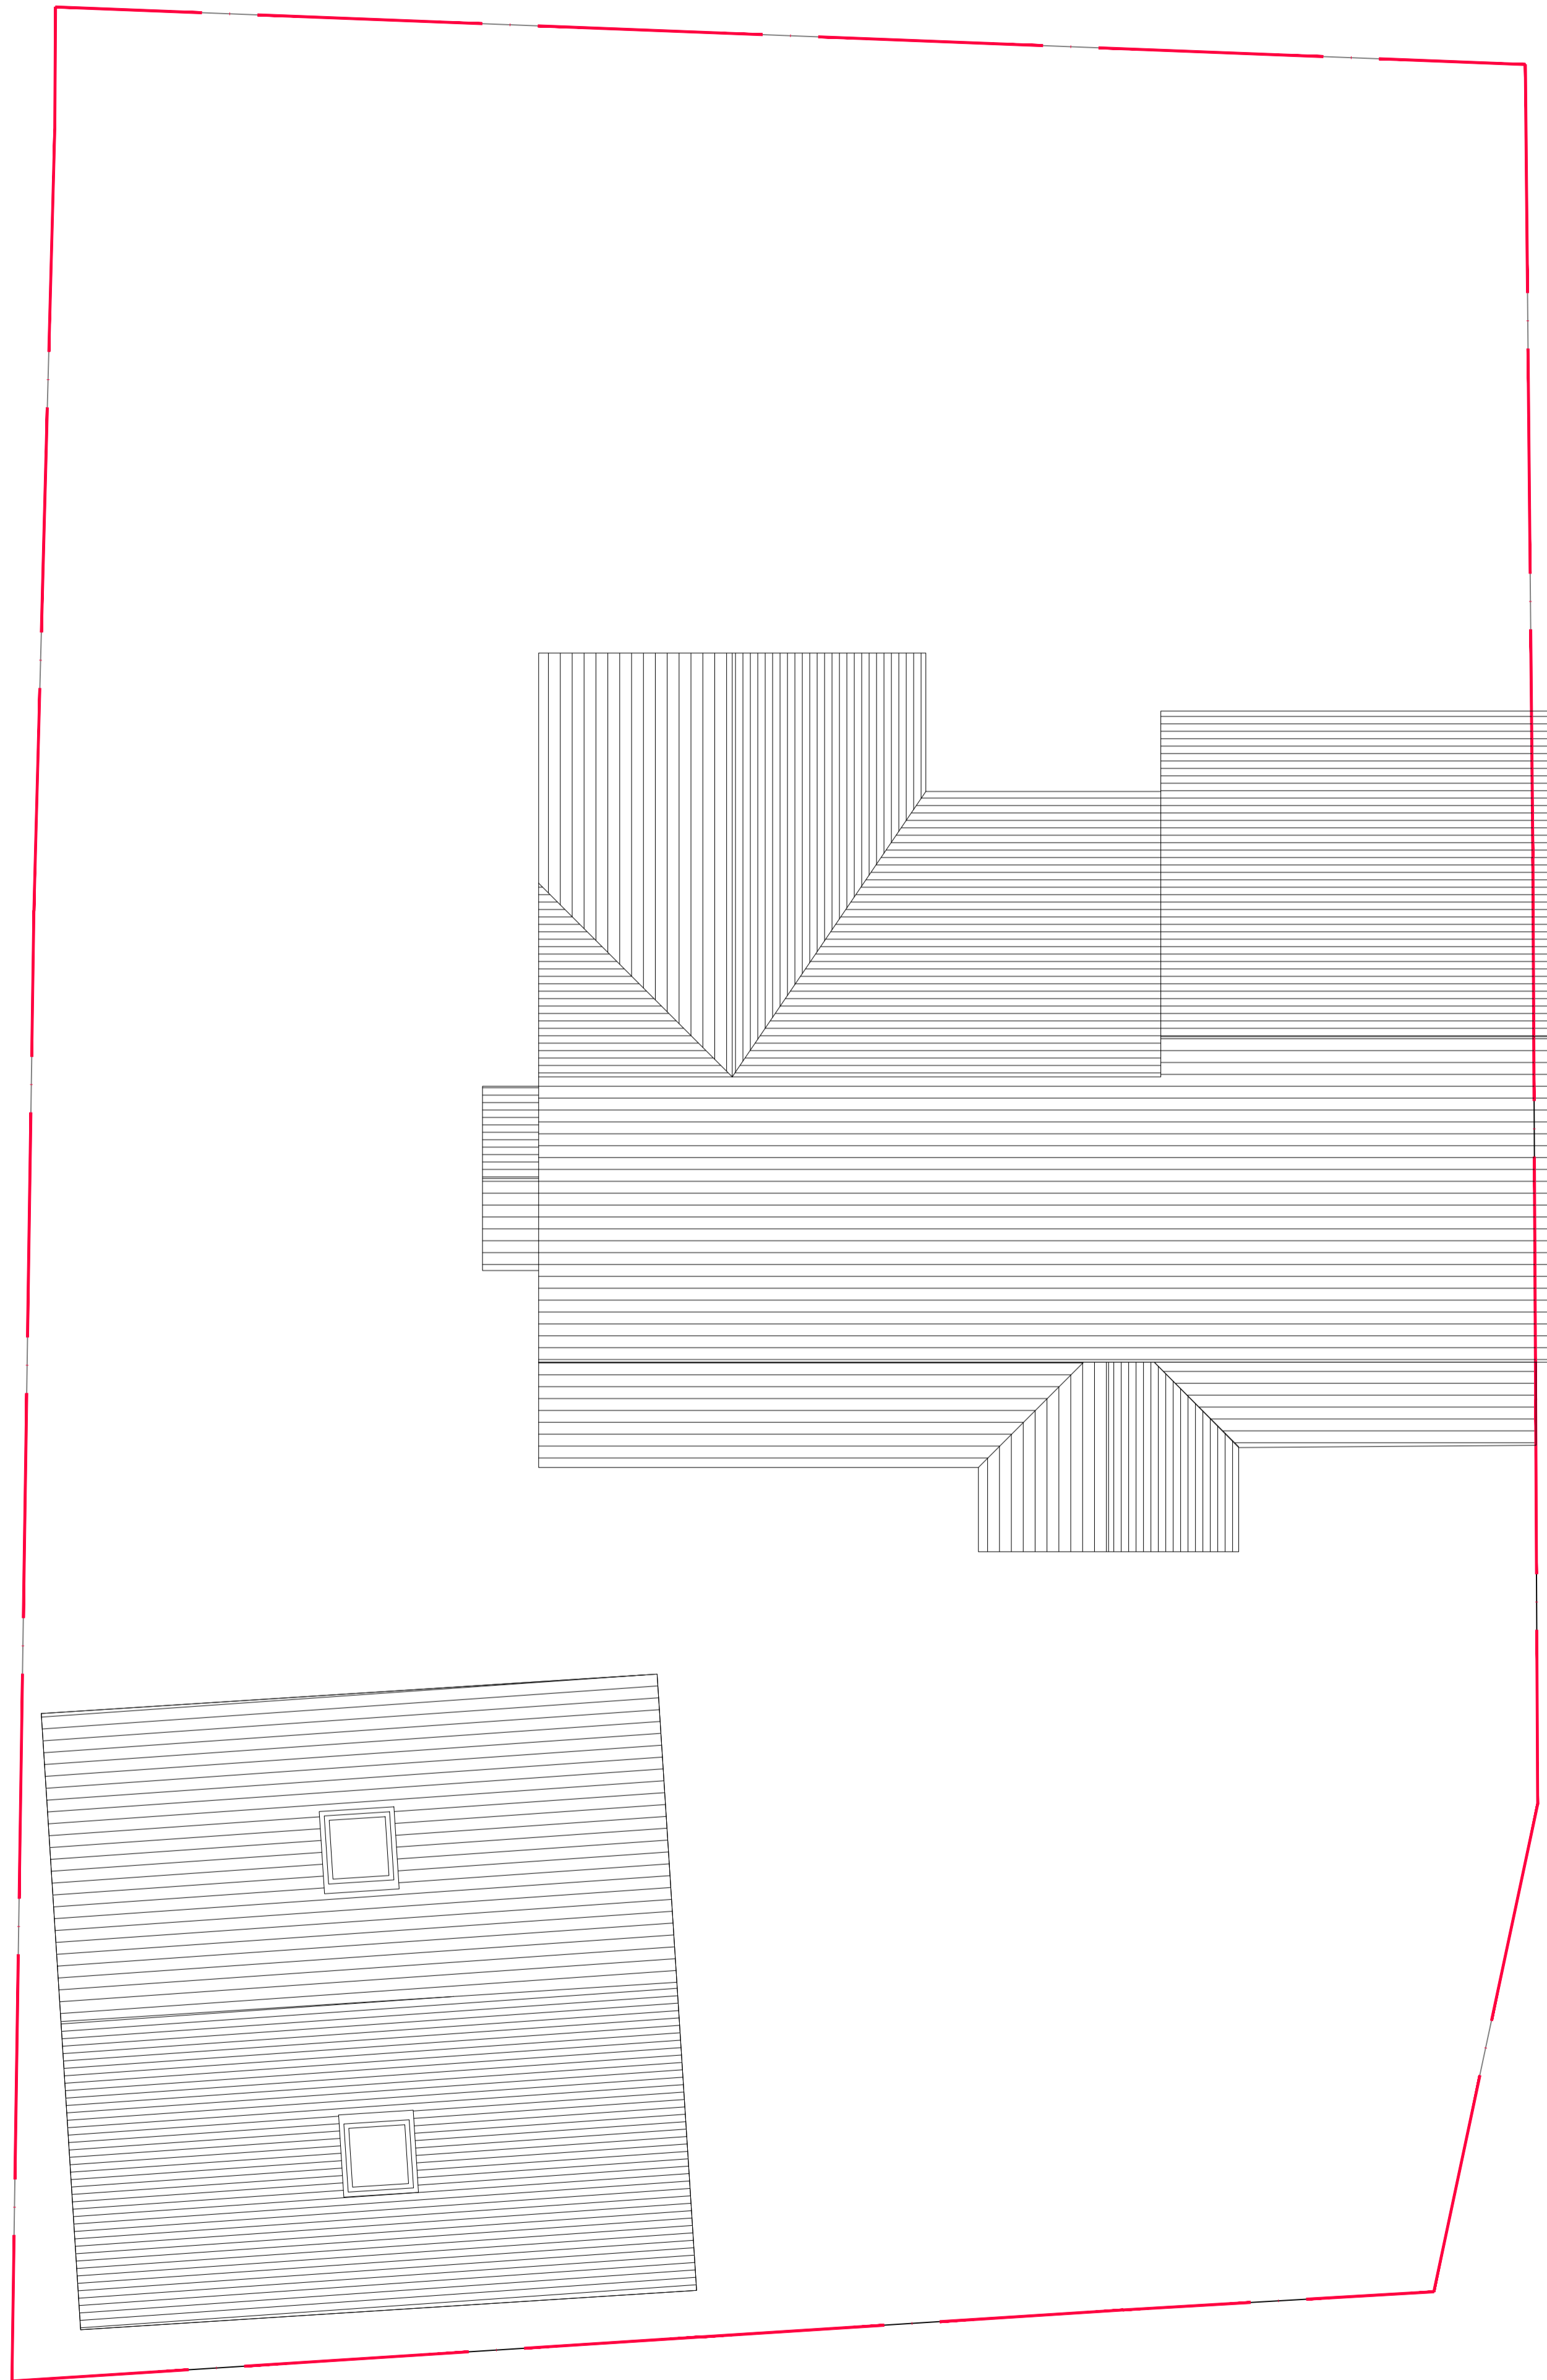

ROOF PLAN  
PROPOSED  
1:50

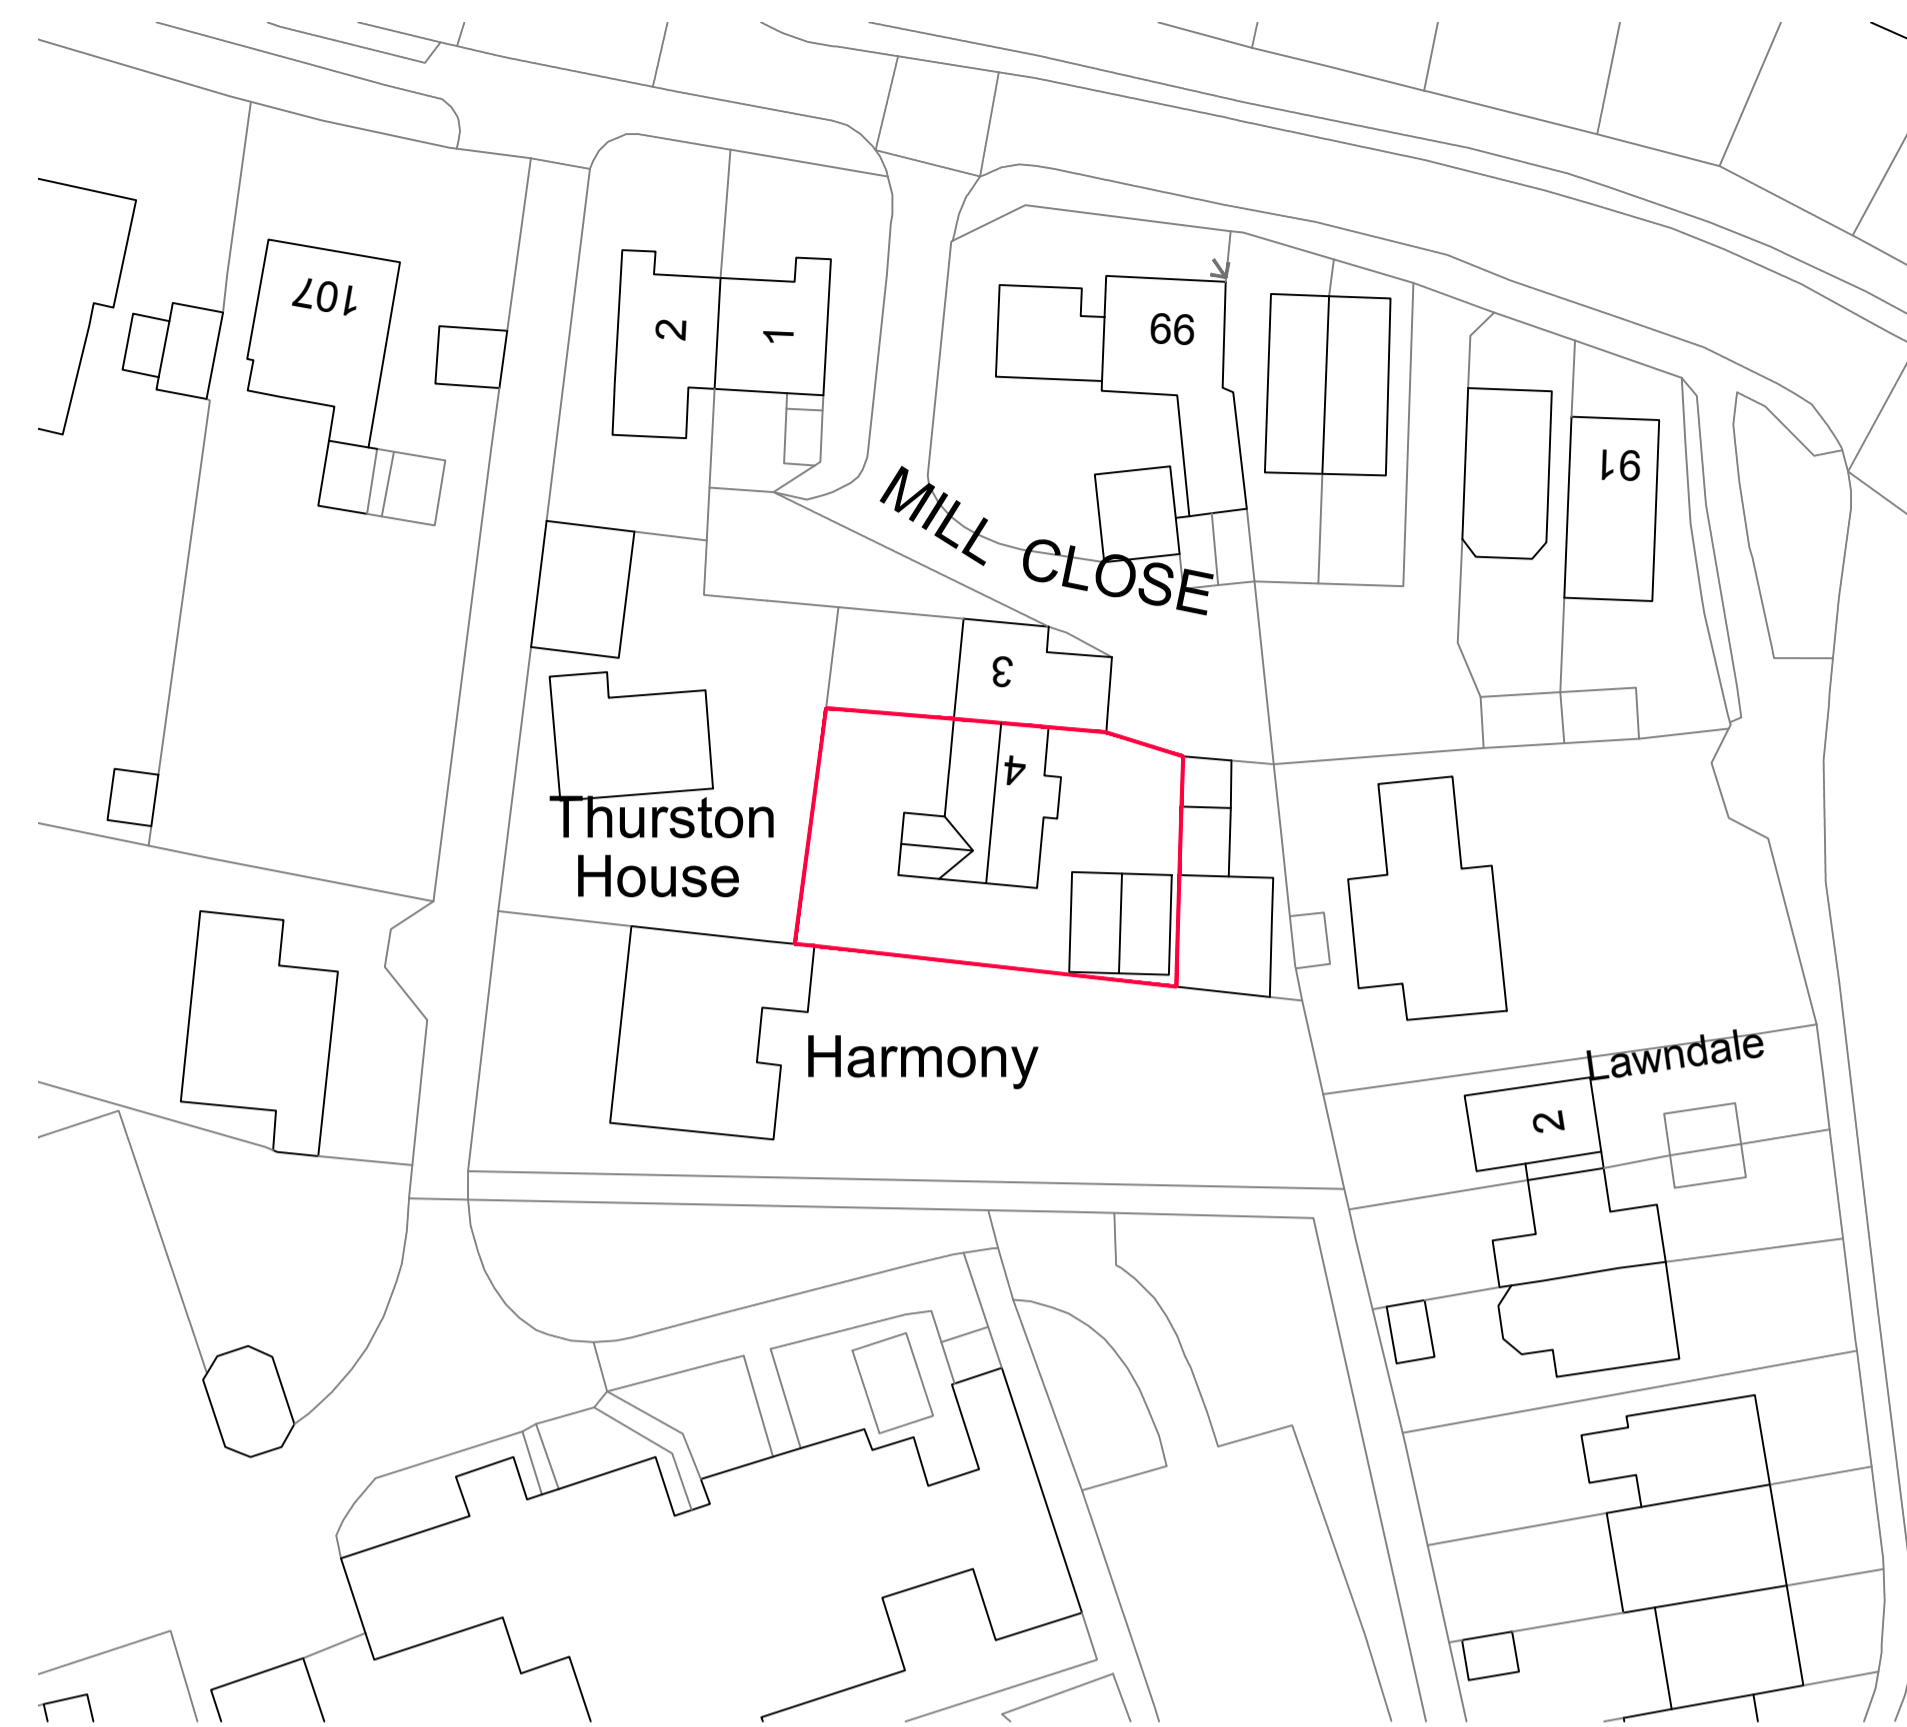

BLOCK PLAN  
PROPOSED  
1:500

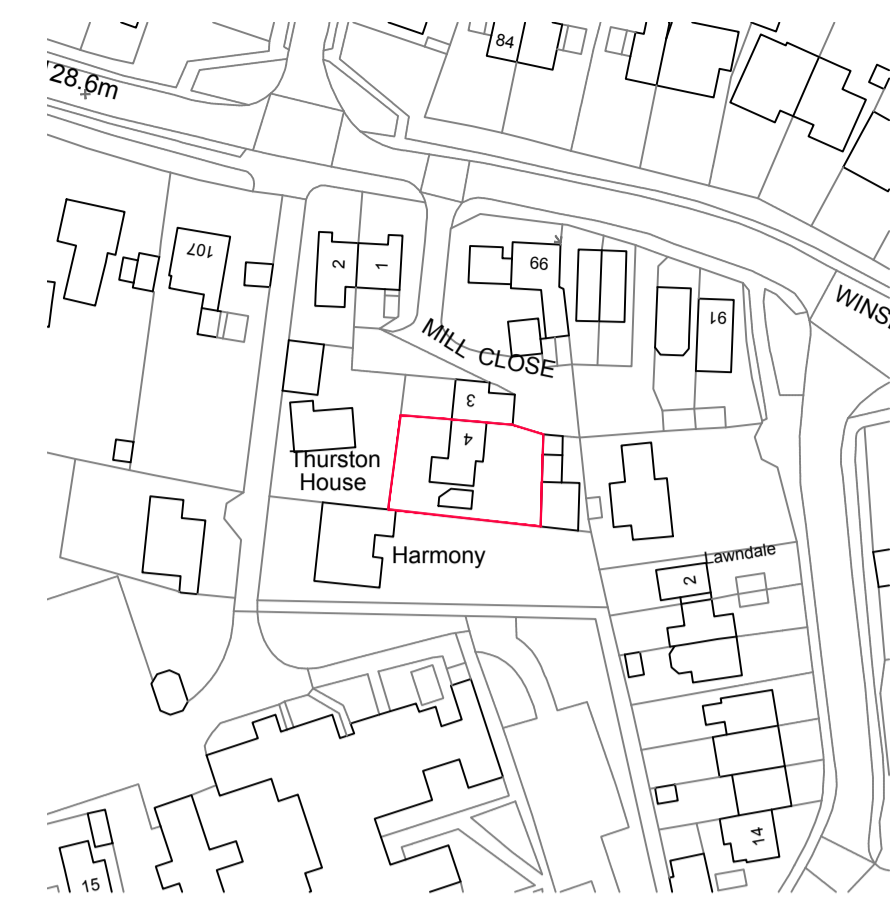

LOCATION PLAN  
1:1250

Notes


All dimensions to be verified on site. All discrepancies to be notified with project architect.

The drawings are the property of Parkes Poole Architecture and will be used on the contract in any manner as directed by the architect. Any reproduction, copying, or use without the written consent of Parkes Poole Architecture is prohibited.

Copyright © Parkes Poole Architecture 2022. All rights reserved.

© Crown copyright 2022 Ordnance Survey. 1000104


SCALE 1:50	0m 0.5m 1m 2m 3m 4m 5m
SCALE 1:100	0m 1m 2m 4m 6m 8m 10m
SCALE 1:500	0m 5m 10m 20m 30m 40m 50m
SCALE 1:1250	0m 12.5m 25m 50m 75m 100m
SCALE 1:1	0m 20m 40m 60m 80m 100m

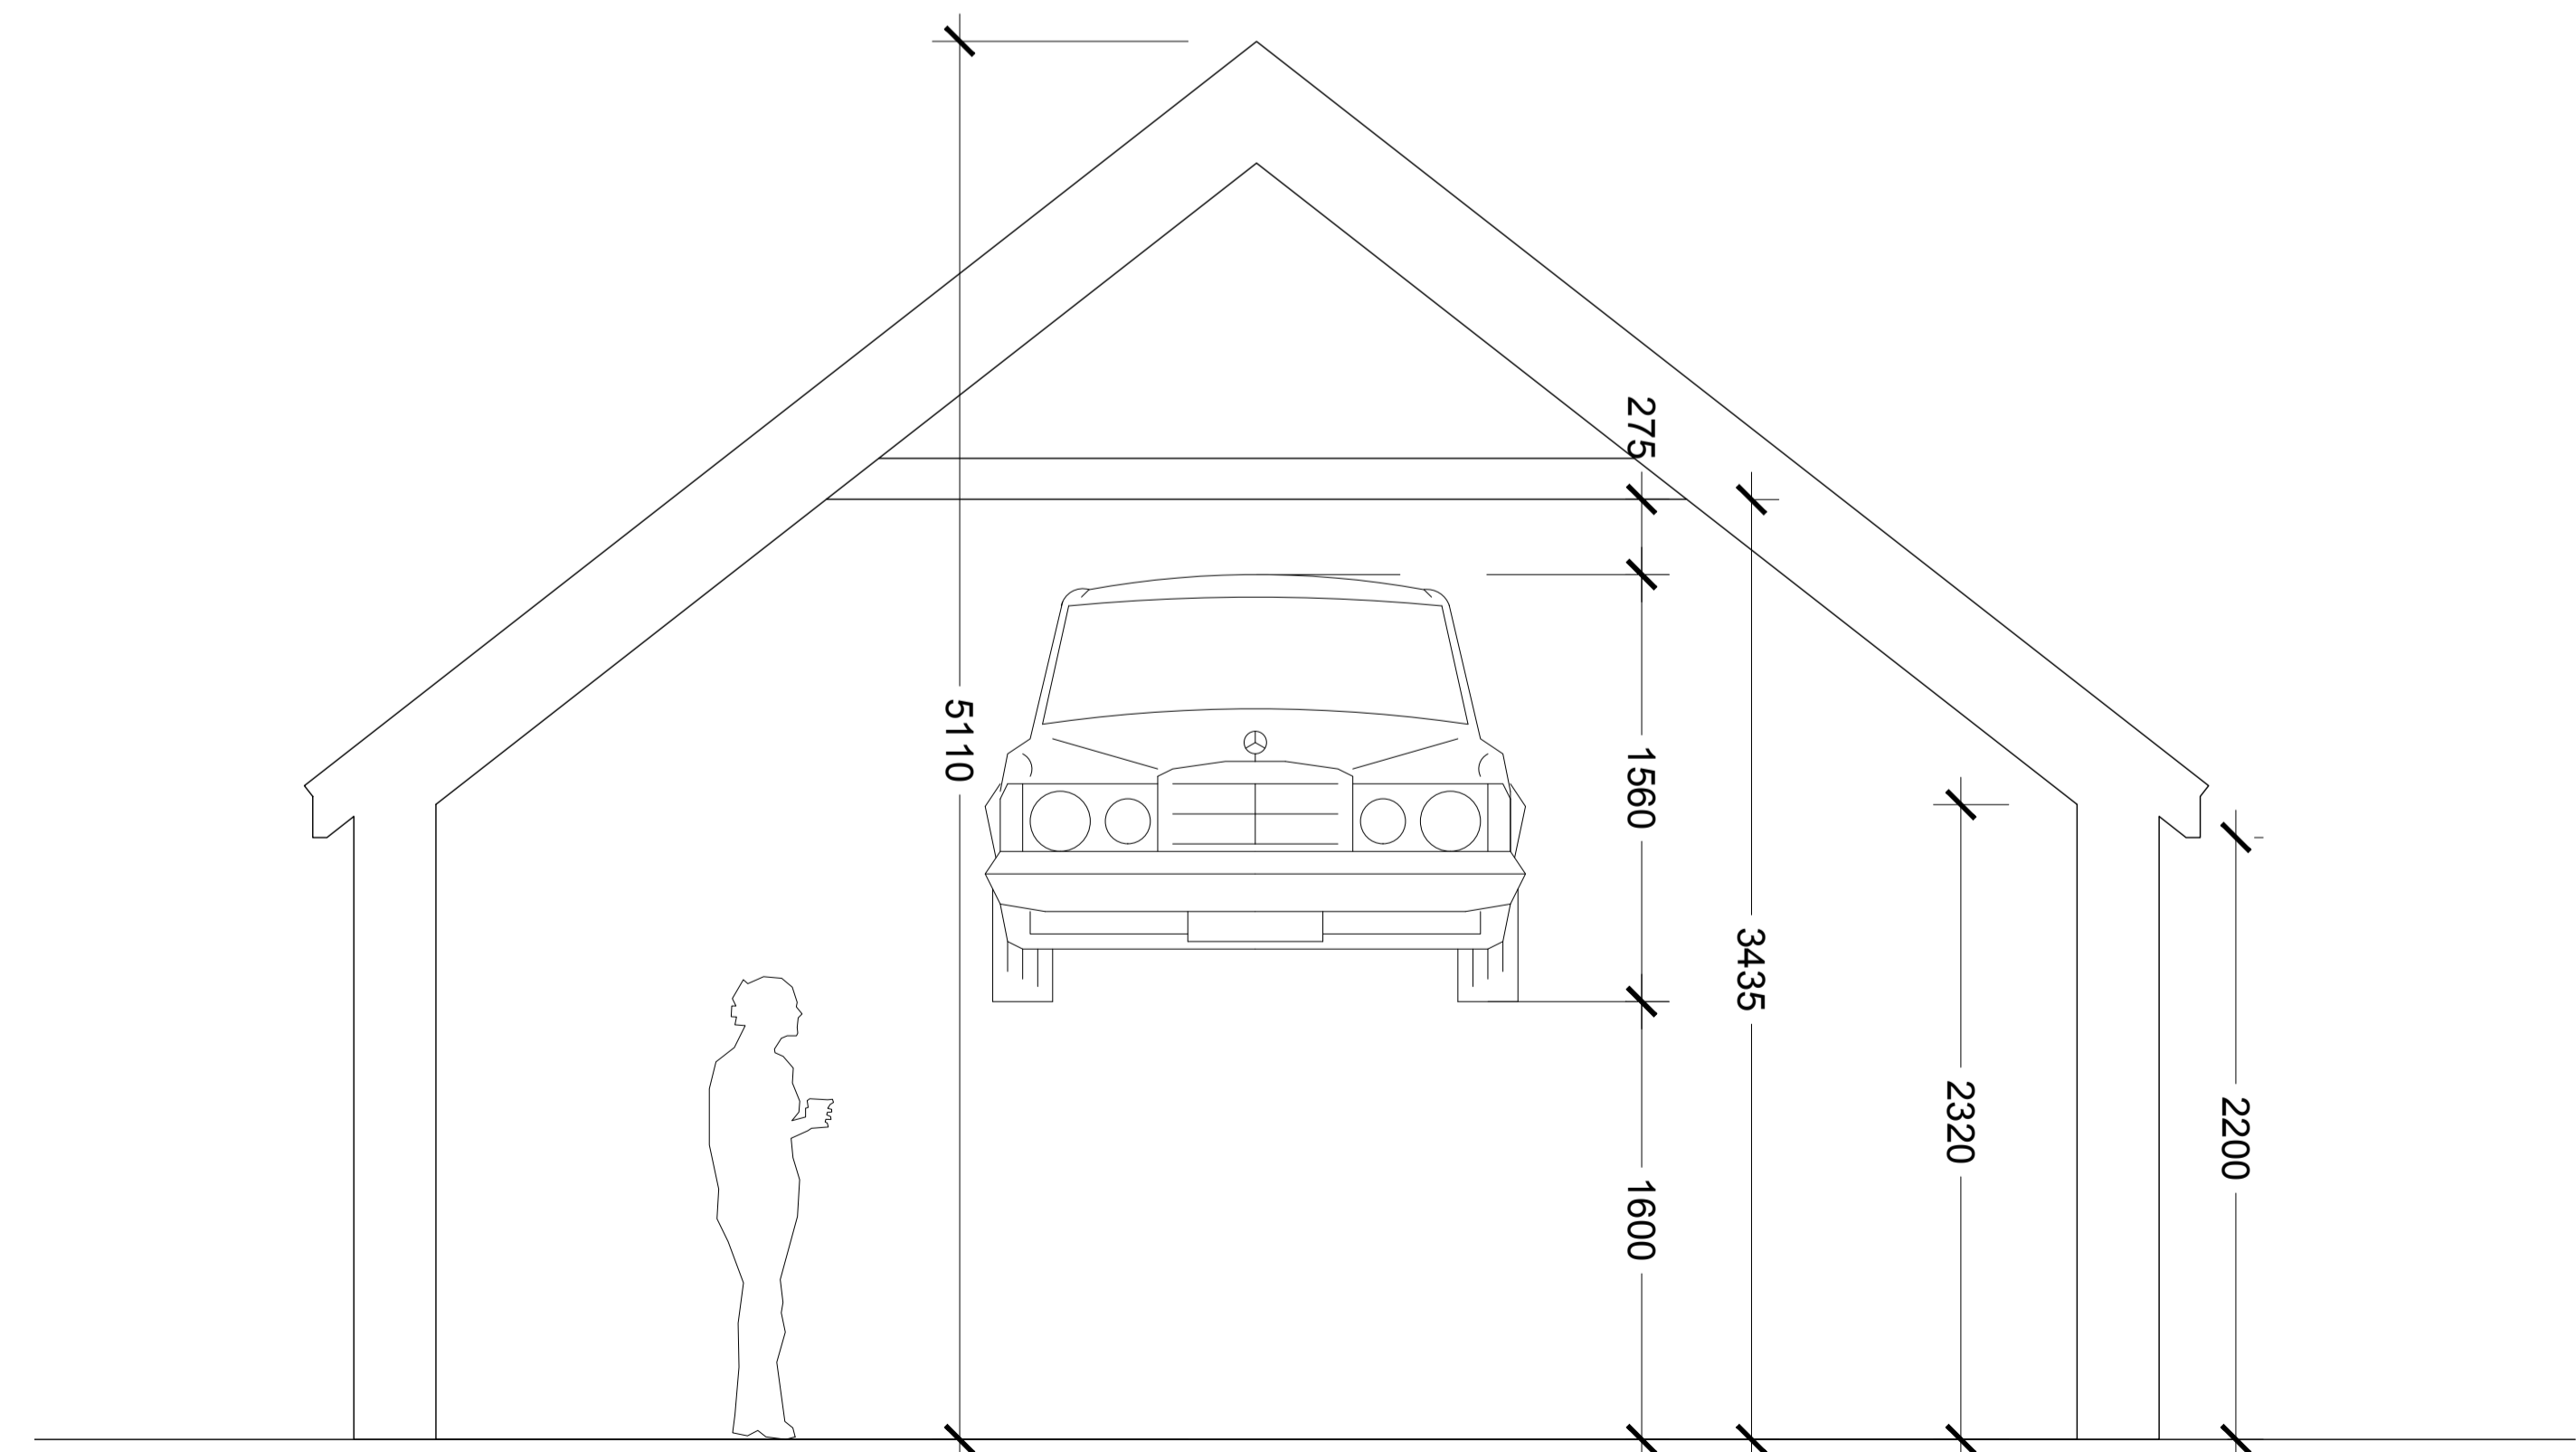


GARAGE SECTION - INDICATIVE HEIGHTS  
PROPOSED  
1:25

A00	07/2022	PRELIMINARY ISSUE	SP
Rev	Date	Description	By
<b>Parkes Poole</b> architecture			
Client <b>Kathryn and Ollie</b>			
Project <b>4 Mill Close Wingrave</b>			
Drawing Title <b>Proposed Options</b>			
Drawn By	Checked By		
SP	--		
Scale	Date		
1:50 @ A1	MAY 2022		
Project No.	Drawing No.	Revision	
145	PPA	20 0002	A00
FOR INFORMATION			
<small>                 Tel: +44 (0) 151 608211                  www.parkespoolearchitects.com             </small>			

**Notes**  
 All dimensions to be verified on site. All discrepancies to be clarified with project architect.  
 The drawings are the property of Parkes Poole Architecture and are issued on the condition that they  
 shall not be copied, reproduced, distributed, or otherwise made available to any third party without the  
 express written consent of Parkes Poole Architecture. All rights reserved.  
 Parkes Poole Architecture is used with the permission of The Controller of HMSO. Crown copyright ©  
 1988/19

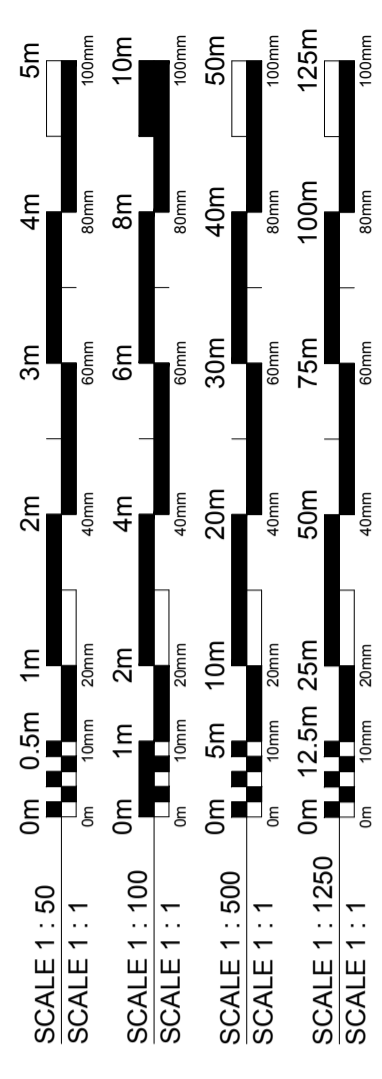

FRONT ELEVATION  
 EXISTING  
 1:50

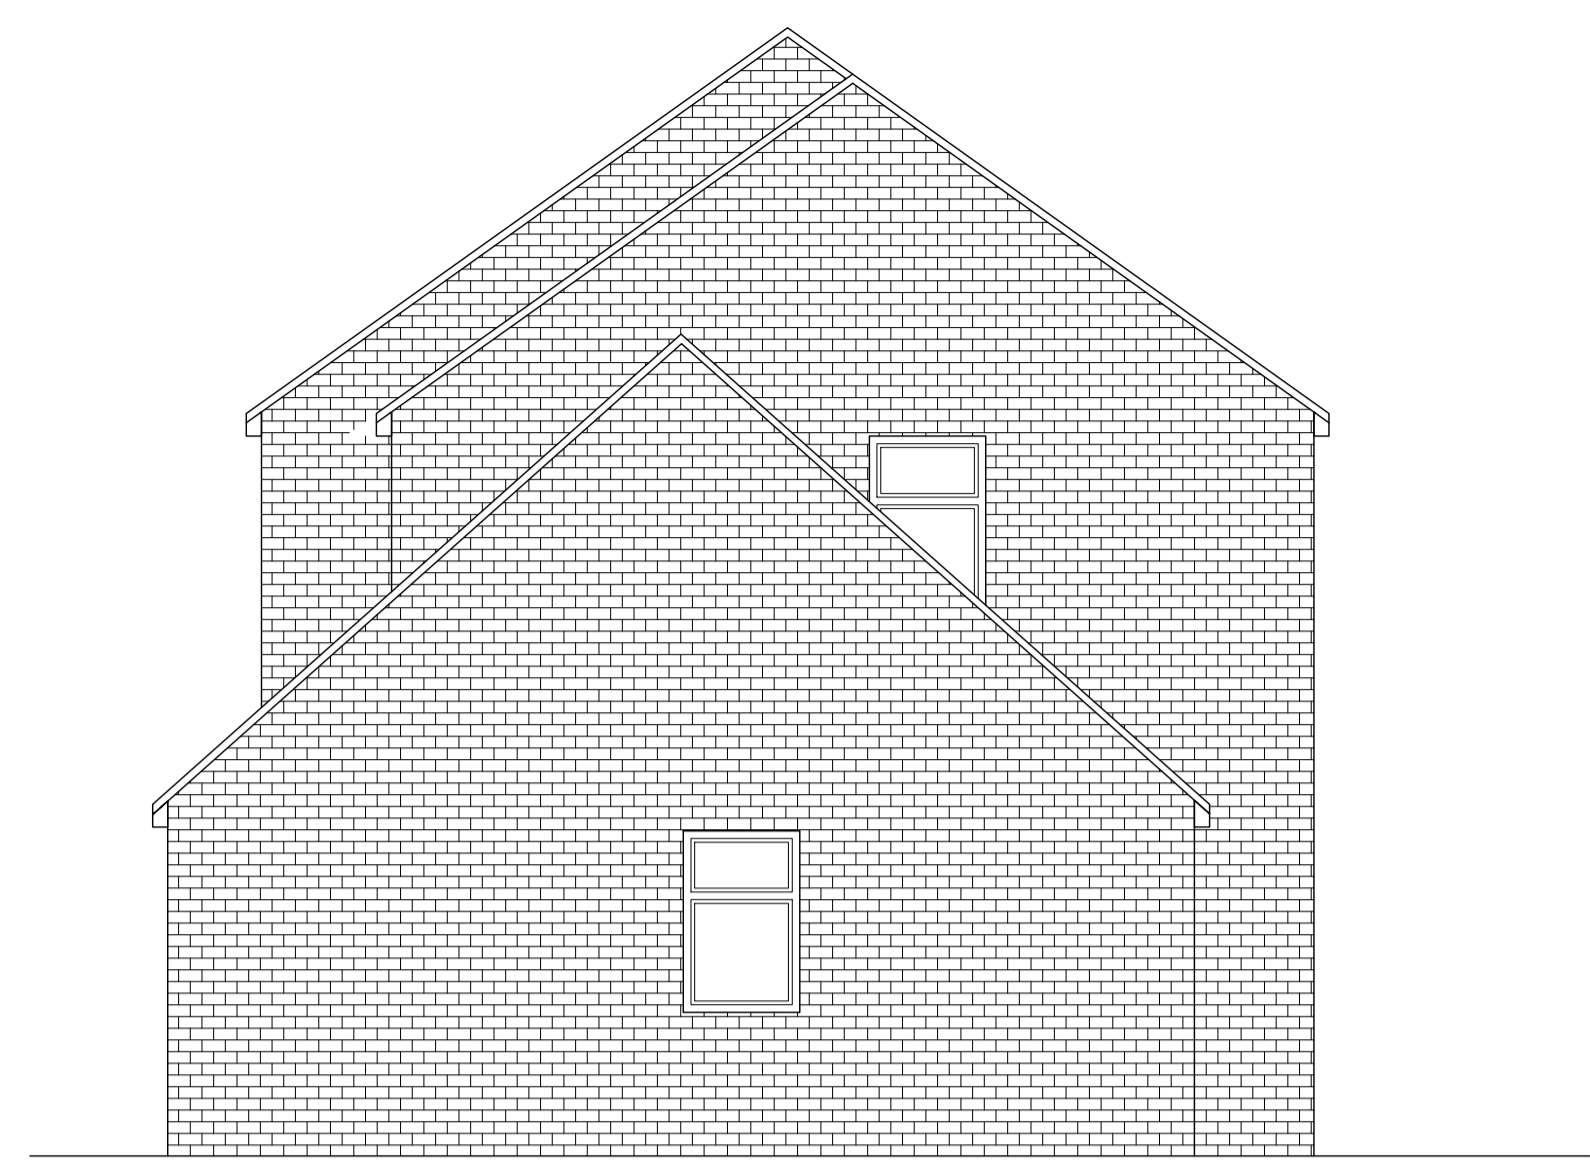

SIDE ELEVATION  
 EXISTING  
 1:50



REAR ELEVATION  
 EXISTING  
 1:50




FRONT ELEVATION  
 PROPOSED  
 1:50




SIDE ELEVATION  
 PROPOSED  
 1:50



REAR ELEVATION  
 PROPOSED  
 1:50

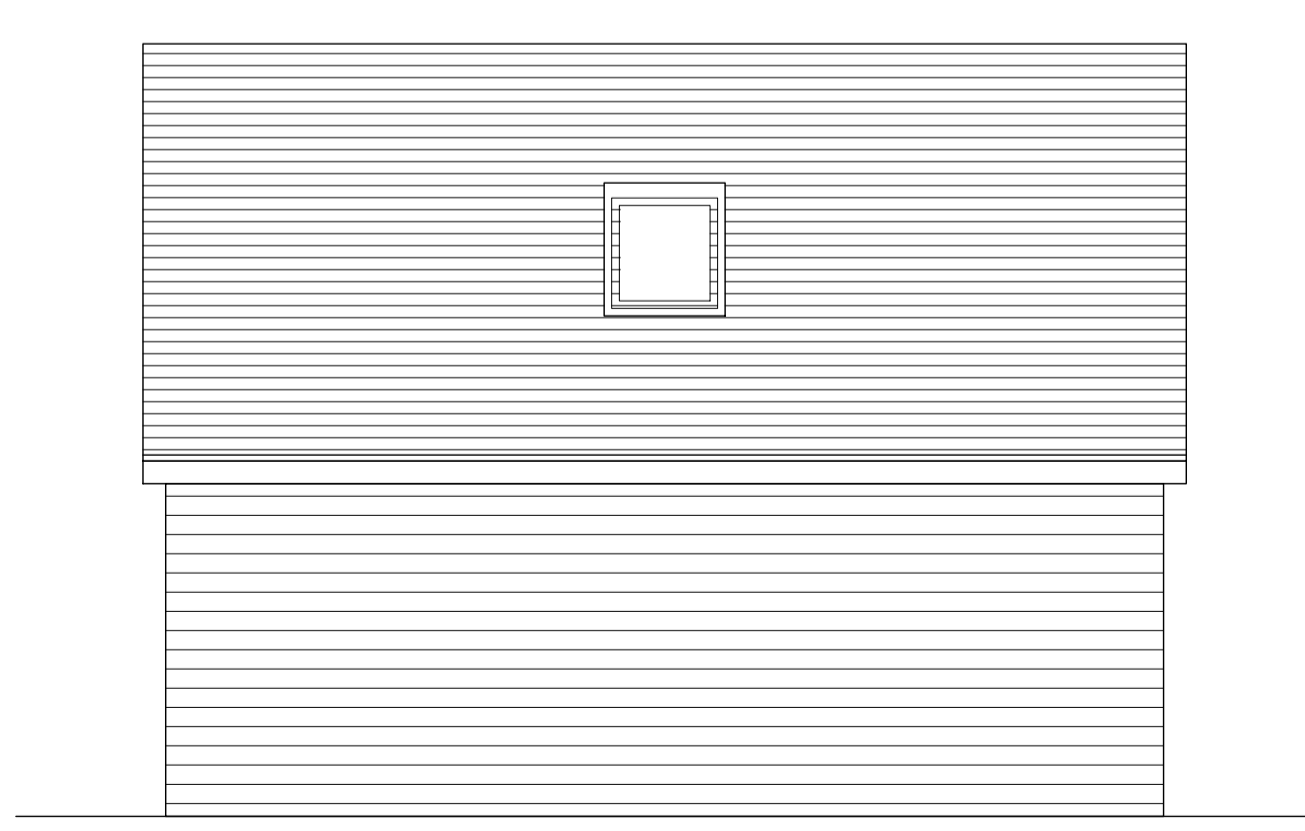


SIDE ELEVATION - GARAGE  
 PROPOSED  
 1:50

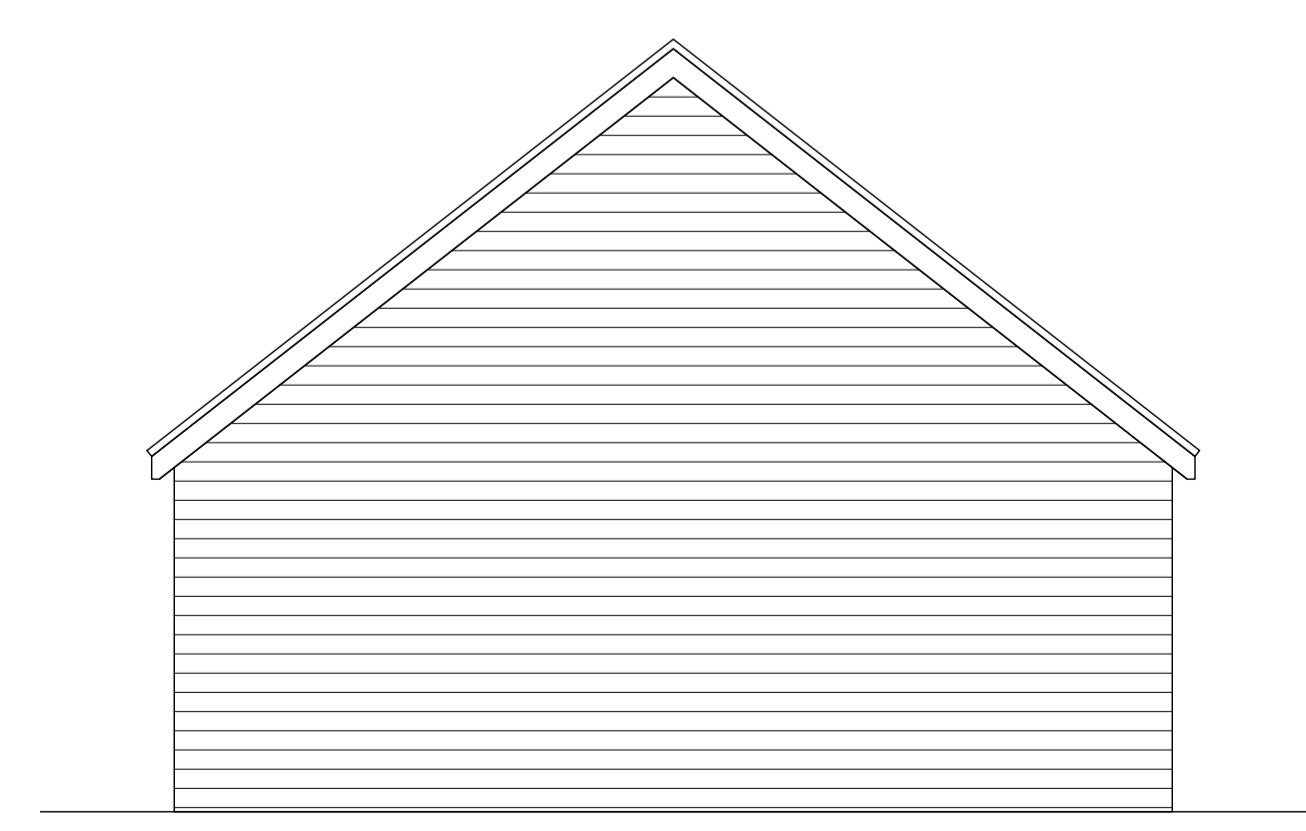

REAR ELEVATION - GARAGE  
 EXISTING  
 1:50



SIDE ELEVATION - GARAGE  
 PROPOSED  
 1:50

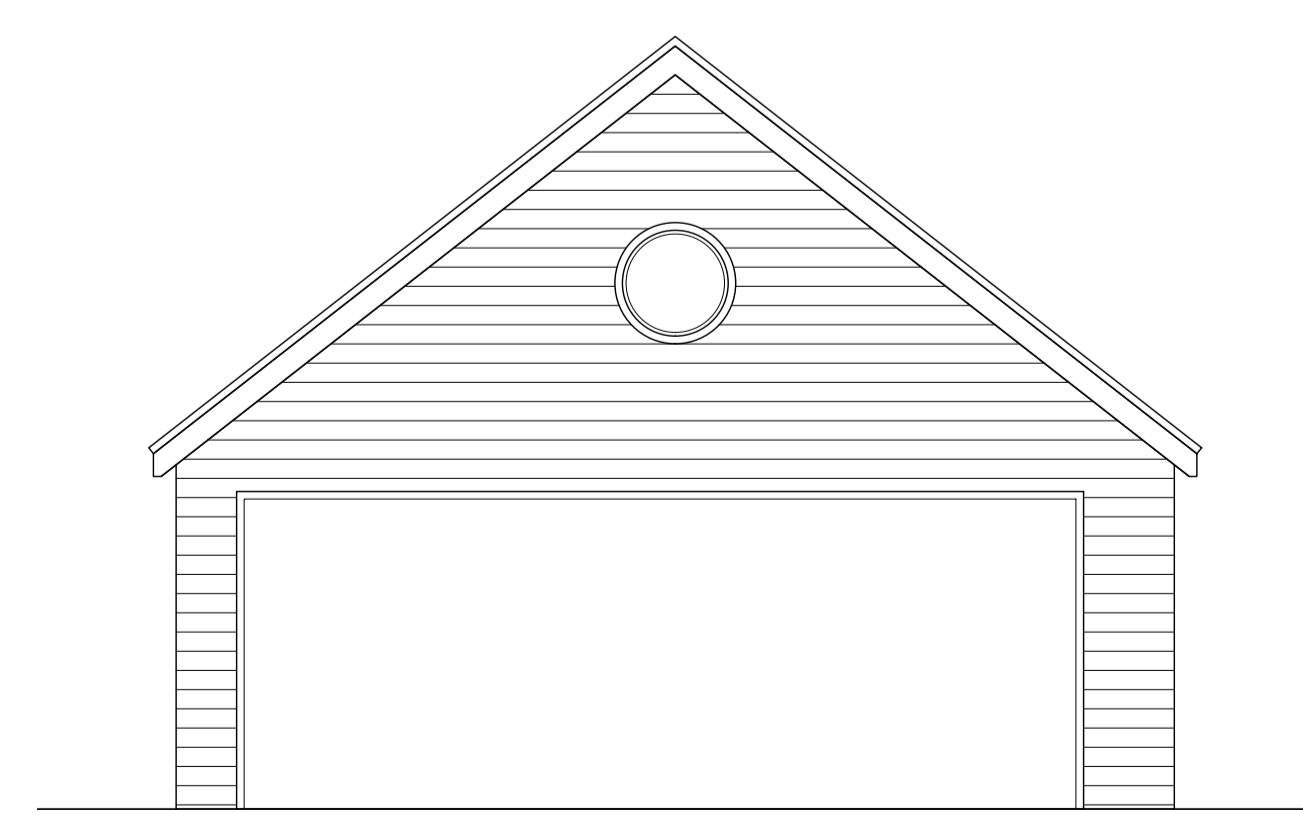

FRONT ELEVATION - GARAGE  
 EXISTING  
 1:50

A00 07/2022 PRELIMINARY ISSUE SP

Rev	Date	Description	By

**Parkes Poole**  
 architecture

Client  
**Kathryn and Ollie**

Project  
**4 Mill Close Wingrave**

Drawing Title  
**Proposed Options**

Drawn By  
 SP

Checked By  
 --

Scale  
 1:50 @ A1

Date  
 MAY 2022

Project No. Drawing No. Revision  
 145 PPA 20 0003 A00

Status  
**FOR INFORMATION**

© 2022 Parkes Poole Architecture  
 www.parkespoolearchitecture.com