


**Existing Ground Floor**  
 Existing Gross Internal Floor Area (GIA): 73m<sup>2</sup>  
 Existing Garage Internal Area: 18m<sup>2</sup>



**Existing First Floor**  
 Existing Gross Internal Floor Area (GIA): 62m<sup>2</sup>

**Notes:**  
 \*These drawings are for planning and client comments only\*  
 \*All drawings to be checked by a structural engineer\*

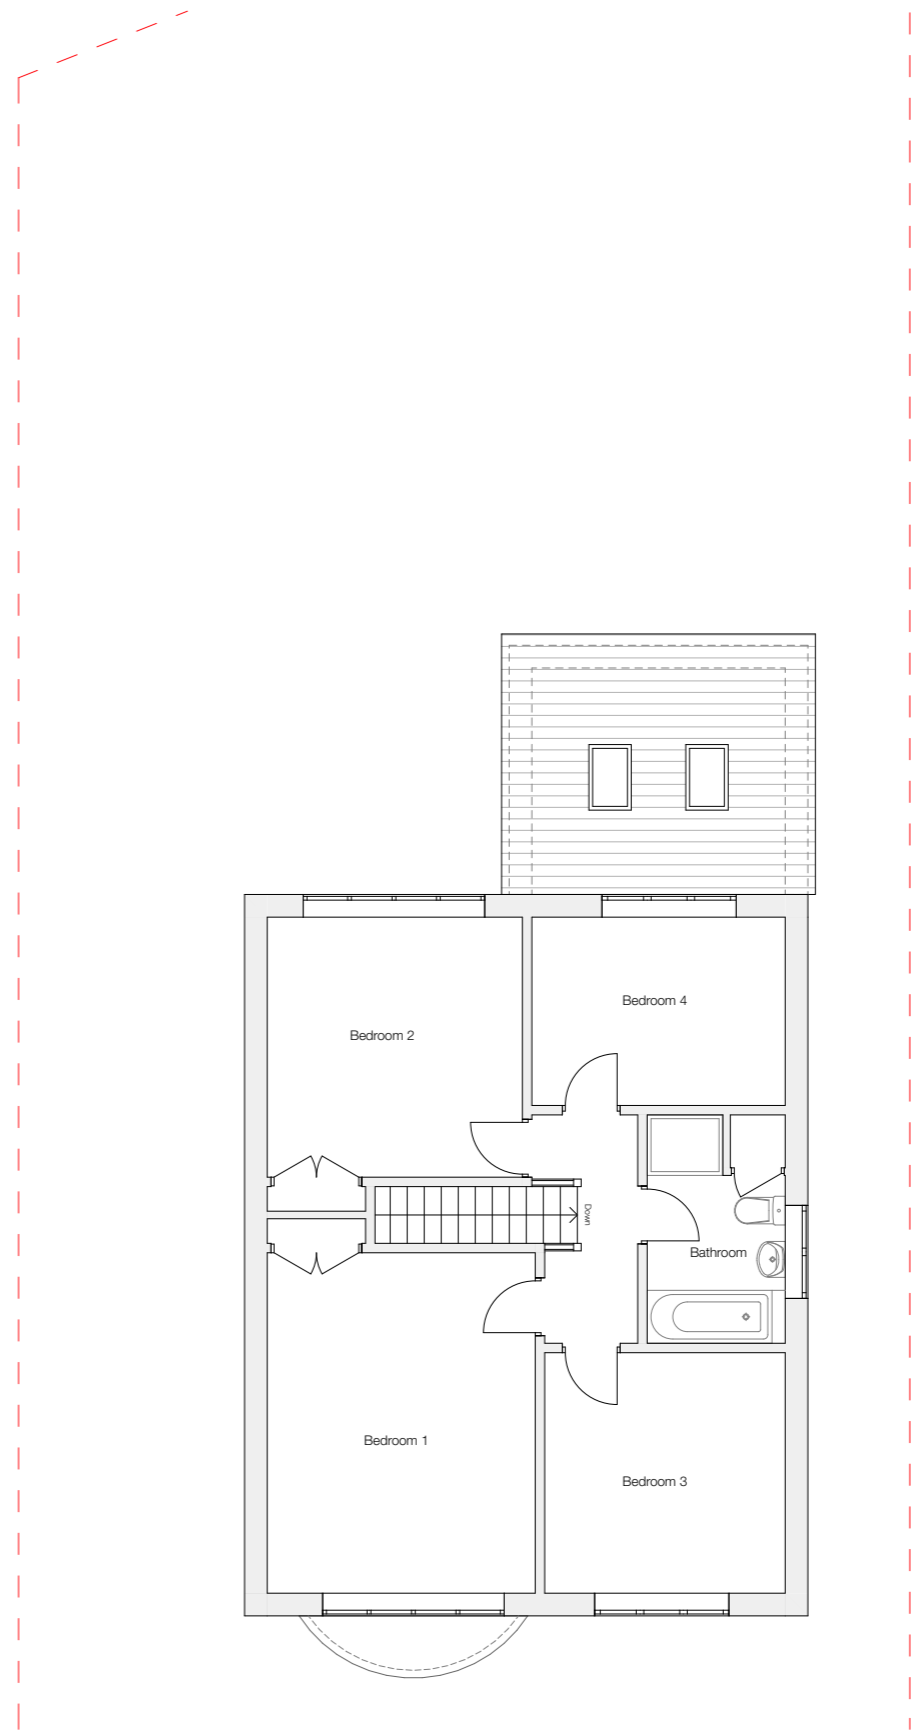

**Client Details:**  
 Mr. & Mrs. Wright | 13 Old Acre, West End, Woking, Surrey, GU24 9JT

**Drawing Title:**  
 Existing Floor Plans

JEA-EXI-001b <b>Drawing Number:</b>		23-034 <b>Project No:</b>	08.02.24 <b>Drawn On:</b>
1:100 <b>Scale@A3:</b>	JE <b>Drawn:</b>	JE <b>Checked:</b>	B <b>Revision:</b>


**JEA ARCHITECTURE**  
 ARCHITECTURE STUDIO

School Hill Cottage | School Hill | Farnham | Surrey | GU10 1HY


E: info@jearchitecture.co.uk | W: www.jearchitecture.co.uk | T: 01252 781602



Existing Front (North) Elevation

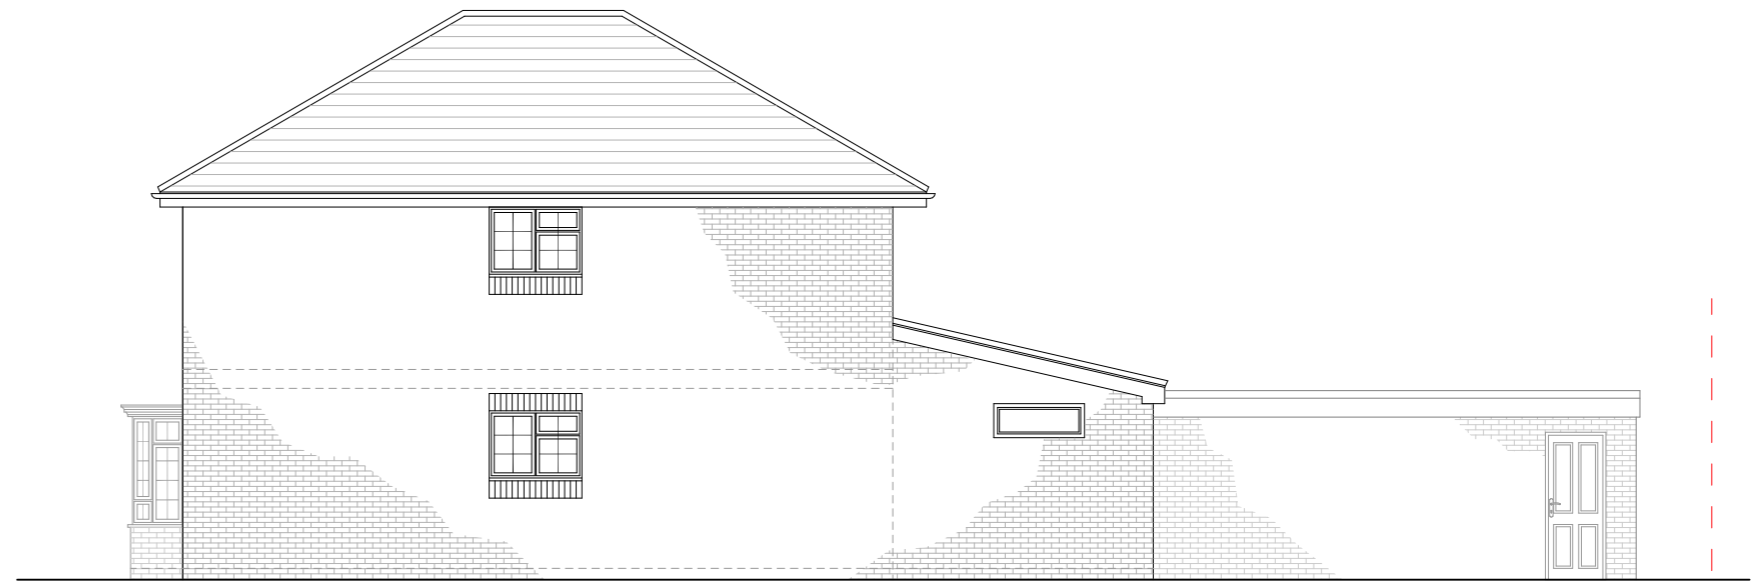

Existing Side (West) Elevation

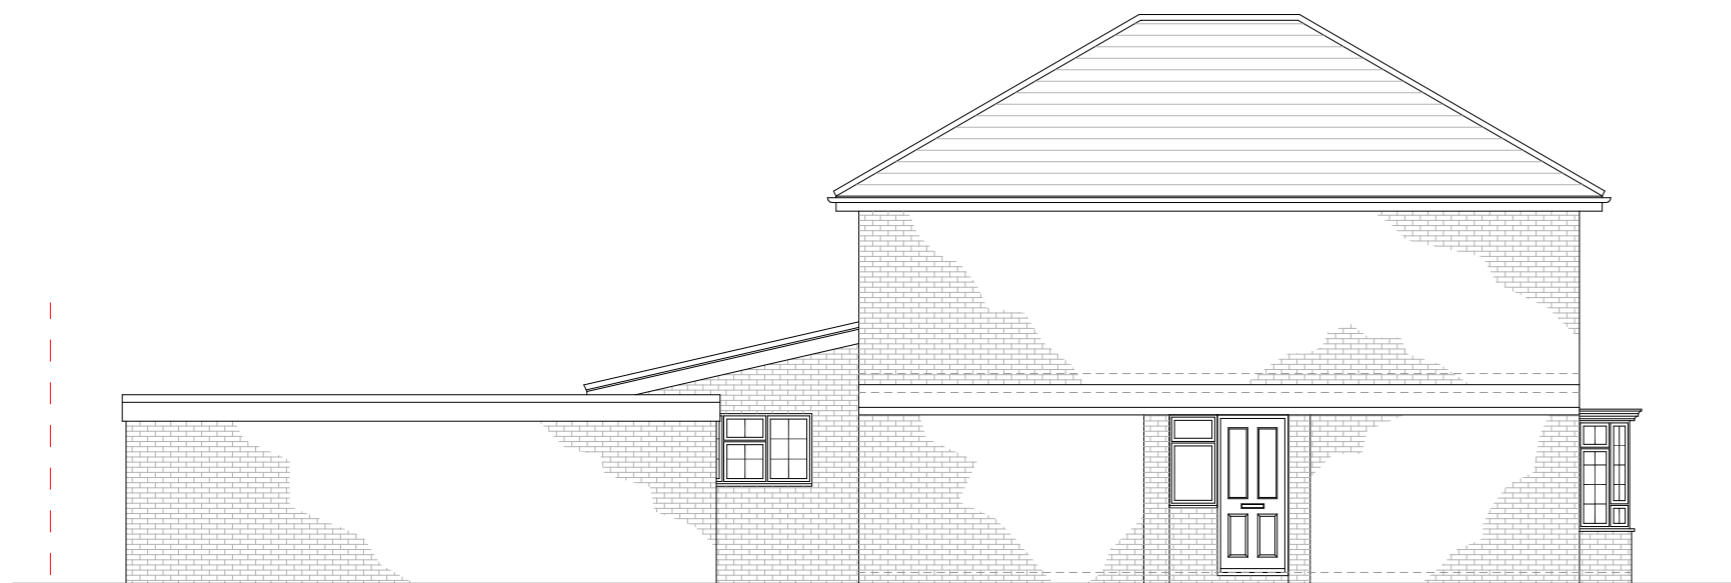

Existing Side (East) Elevation



Existing Rear (South) Elevation

**Notes:**

\*These drawings are for planning and client comments only\*

\*All drawings to be checked by a structural engineer\*

**Client Details:**

Mr. & Mrs. Wright | 13 Old Acre, West End, Woking, Surrey, GU24 9JT

**Drawing Title:**

Existing Elevations

JEA-EXI-002b

**Drawing Number:**

23-034

**Project No:**

08.02.24

**Drawn On:**

1:100

**Scale@A3:**

JE

**Drawn:**

JE

**Checked:**

B


**Revision:**




School Hill Cottage | School Hill | Farnham | Surrey | GU10 1HY

E: info@jearchitecture.co.uk | W: www.jearchitecture.co.uk | T: 01252 781602




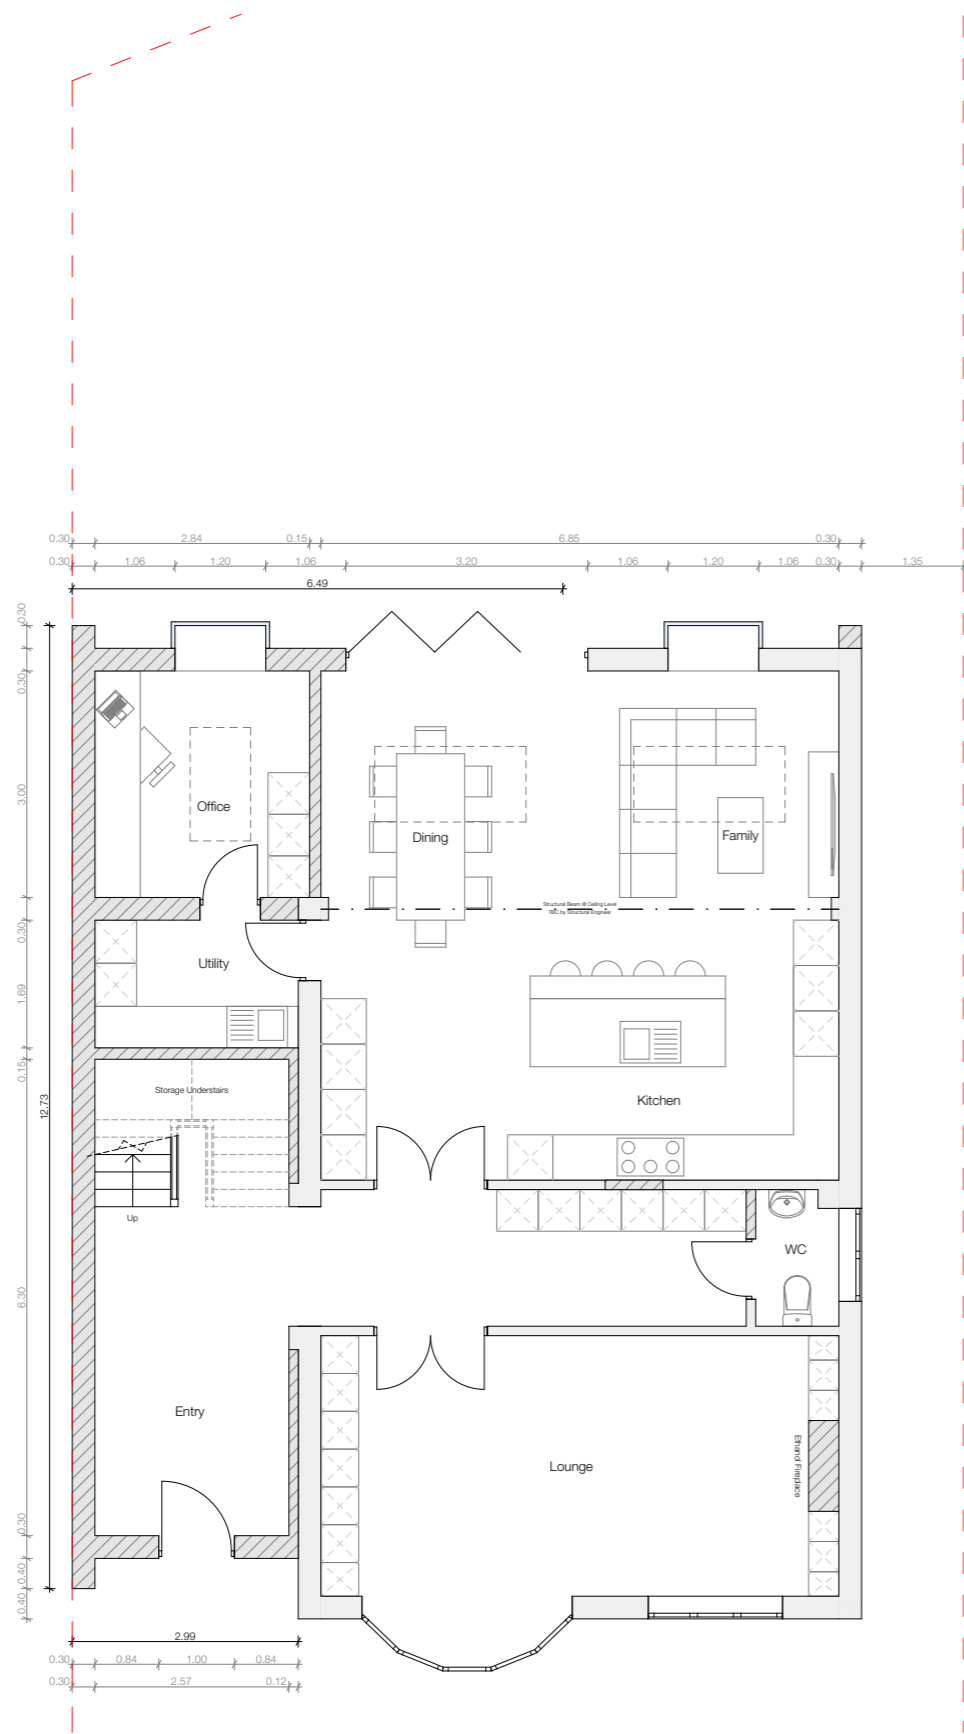

**Proposed Ground Floor**  
 Existing Gross Internal Floor Area (GIA): 73m<sup>2</sup>  
 Proposed Gross Internal Floor Area (GIA): 42m<sup>2</sup>

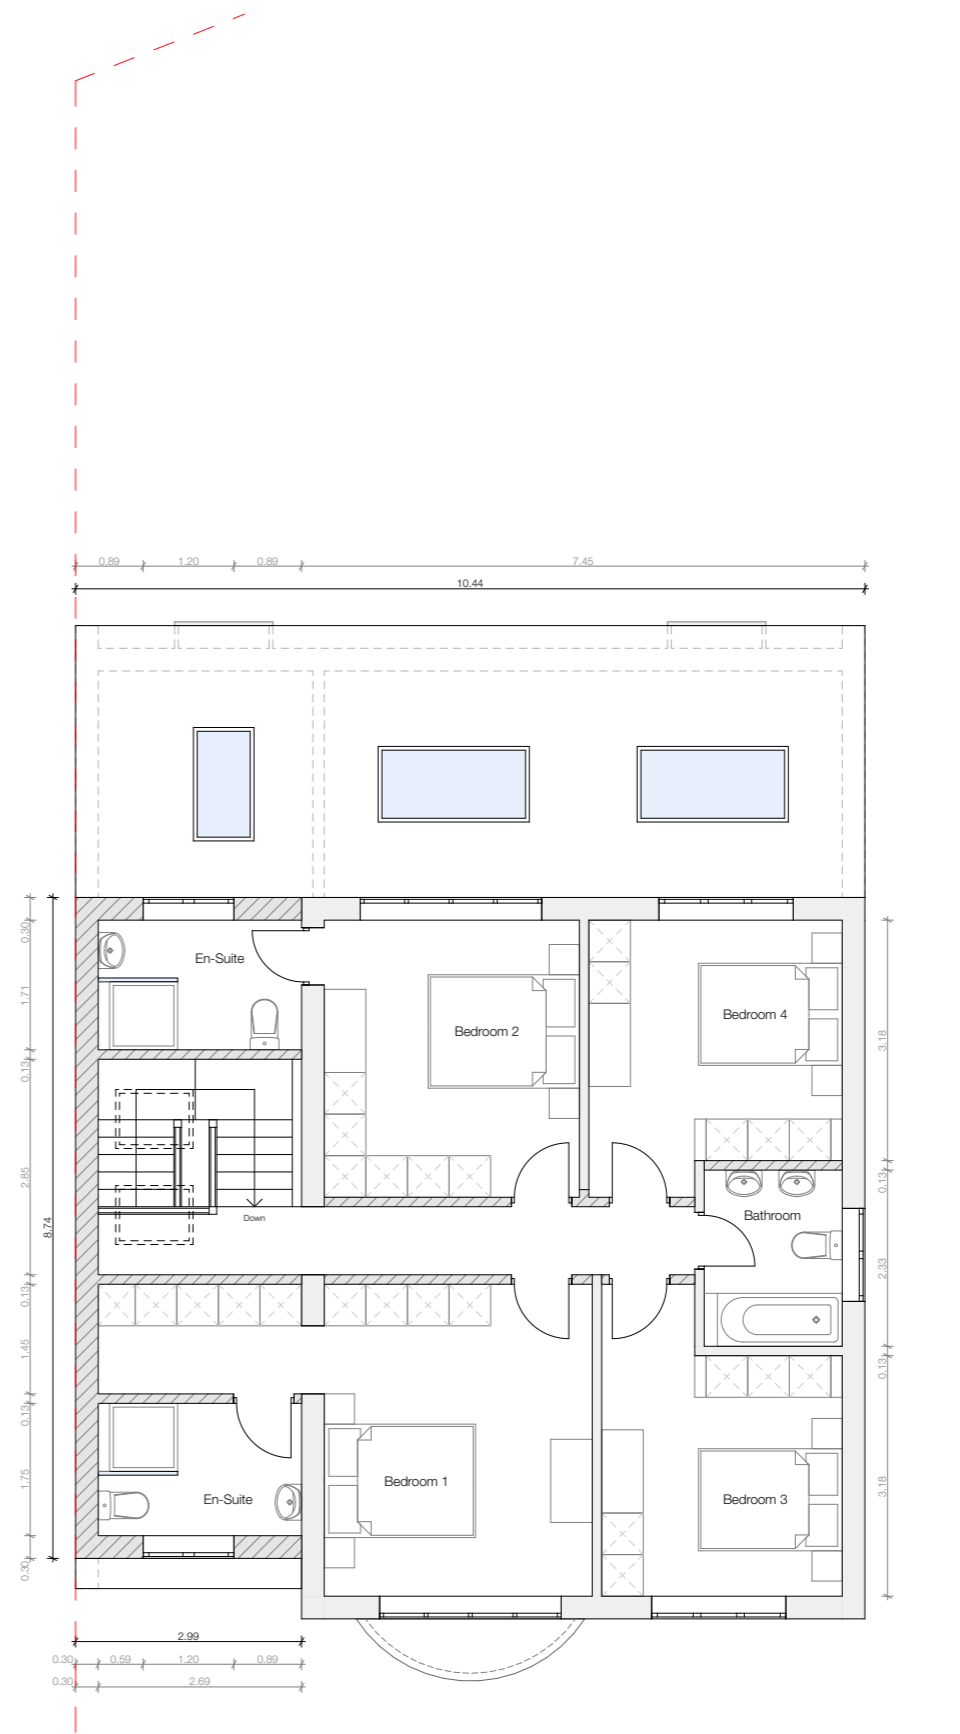

**Proposed First Floor**  
 Existing Gross Internal Floor Area (GIA): 62m<sup>2</sup>  
 Proposed Gross Internal Floor Area (GIA): 21m<sup>2</sup>

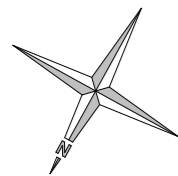

**Notes:**  
 \*These drawings are for planning and client comments only\*  
 \*All drawings to be checked by a structural engineer\*

**Client Details:**  
 Mr. & Mrs. Wright | 13 Old Acre, West End, Woking, Surrey, GU24 9JT

**Drawing Title:**  
 Proposed Floor Plans V1

JEA-PRO-003b		23-034	08.02.24
<b>Drawing Number:</b>		<b>Project No:</b>	<b>Drawn On:</b>
1:100	JE	JE	B
<b>Scale@A3:</b>	<b>Drawn:</b>	<b>Checked:</b>	<b>Revision:</b>

**JEA ARCHITECTURE**  
 ARCHITECTURE STUDIO


School Hill Cottage | School Hill | Farnham | Surrey | GU10 1HY

E: info@jearchitecture.co.uk | W: www.jearchitecture.co.uk | T: 01252 781602






Proposed Front (North) Elevation

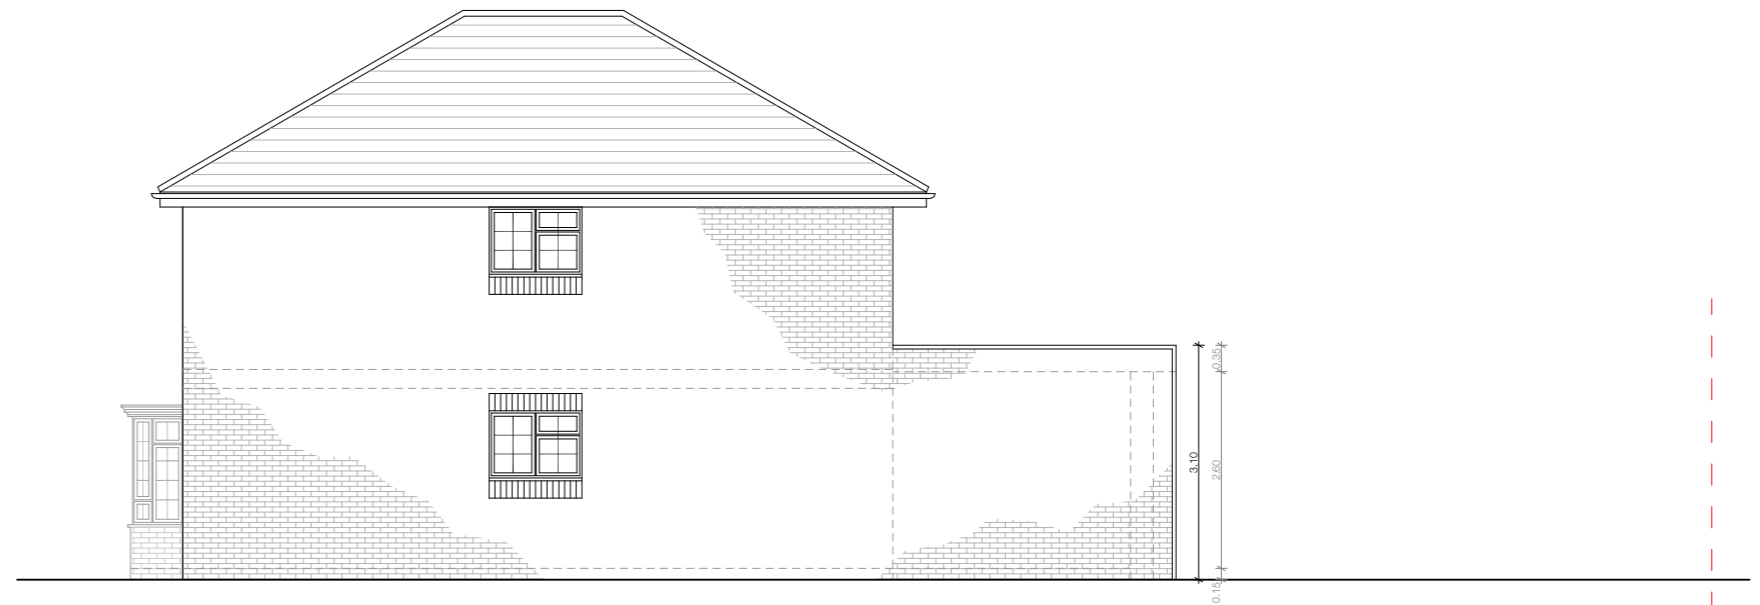

Proposed Side (West) Elevation

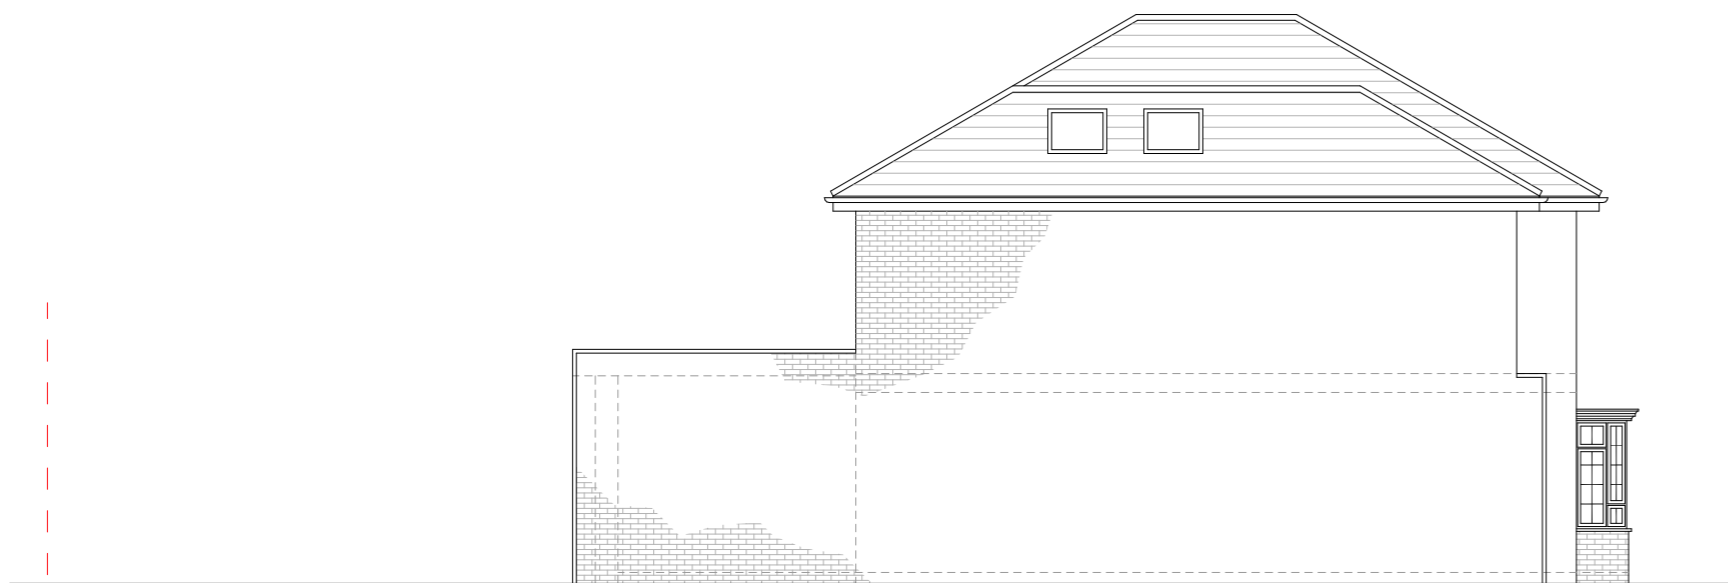

Proposed Side (East) Elevation



Proposed Rear (South) Elevation

**Notes:**

\*These drawings are for planning and client comments only\*  
 \*All drawings to be checked by a structural engineer\*

**Client Details:**

Mr. & Mrs. Wright | 13 Old Acre, West End, Woking, Surrey, GU24 9JT

JEA-PRO-004b

**Drawing Number:**

23-034

**Project No:**

08.02.24

**Drawn On:**



School Hill Cottage | School Hill | Farnham | Surrey | GU10 1HY

E: info@jearchitecture.co.uk | W: www.jearchitecture.co.uk | T: 01252 781602

**Drawing Title:**

Proposed Elevations

1:100

**Scale@A3:**

JE

**Drawn:**


JE

**Checked:**


B

**Revision:**



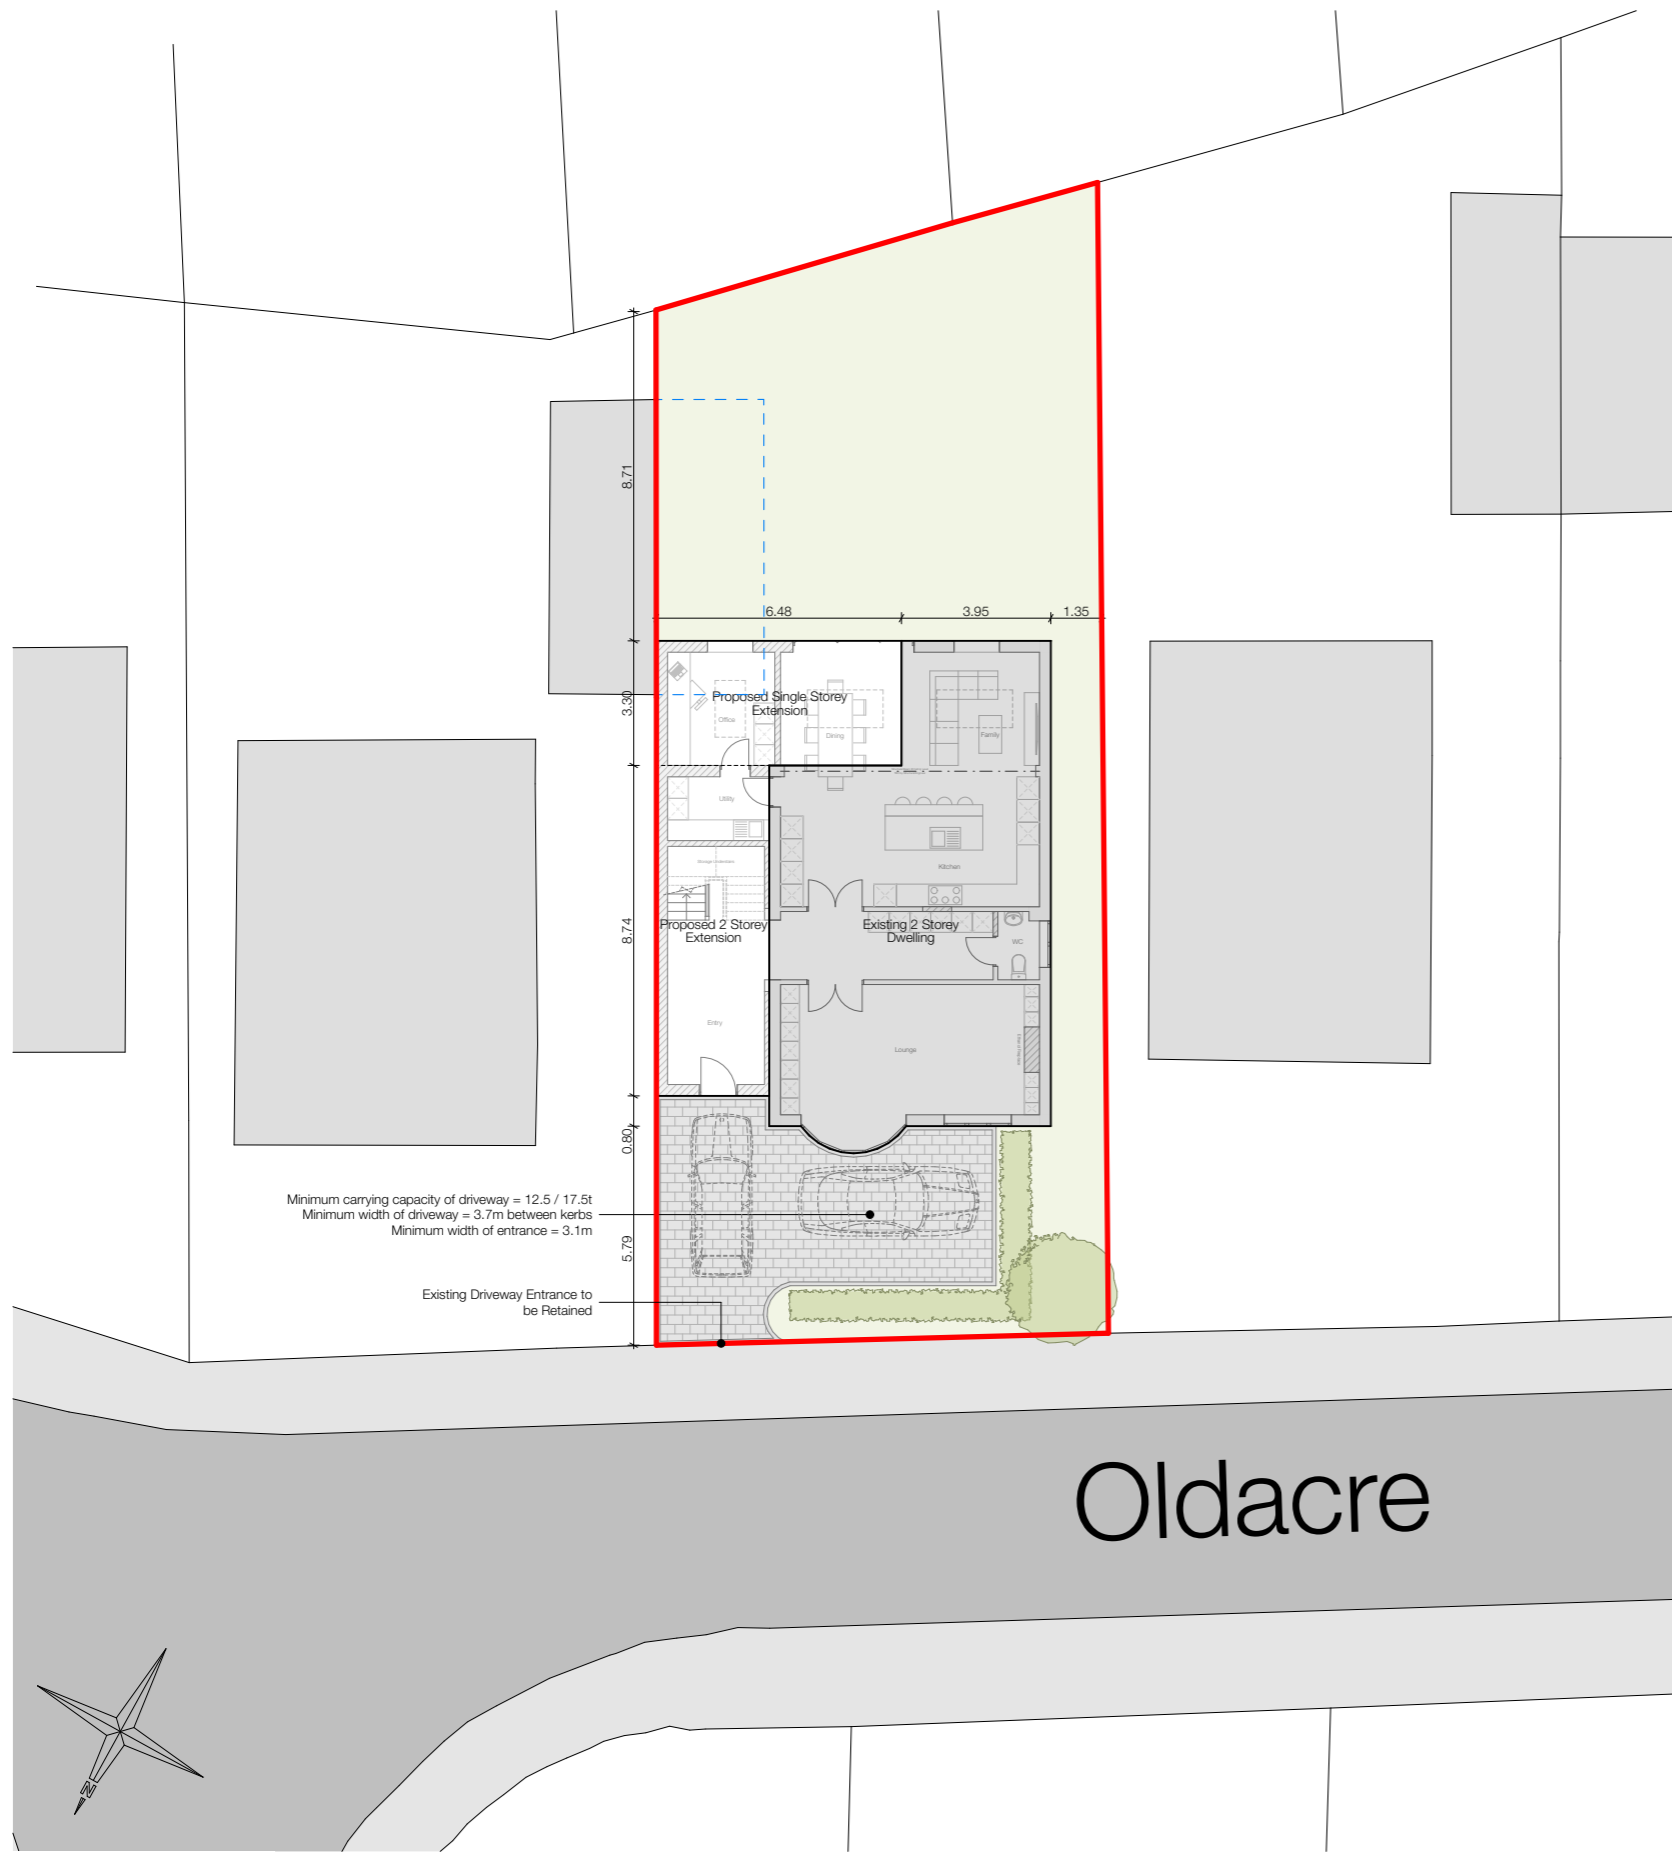

Site Plan@1:200

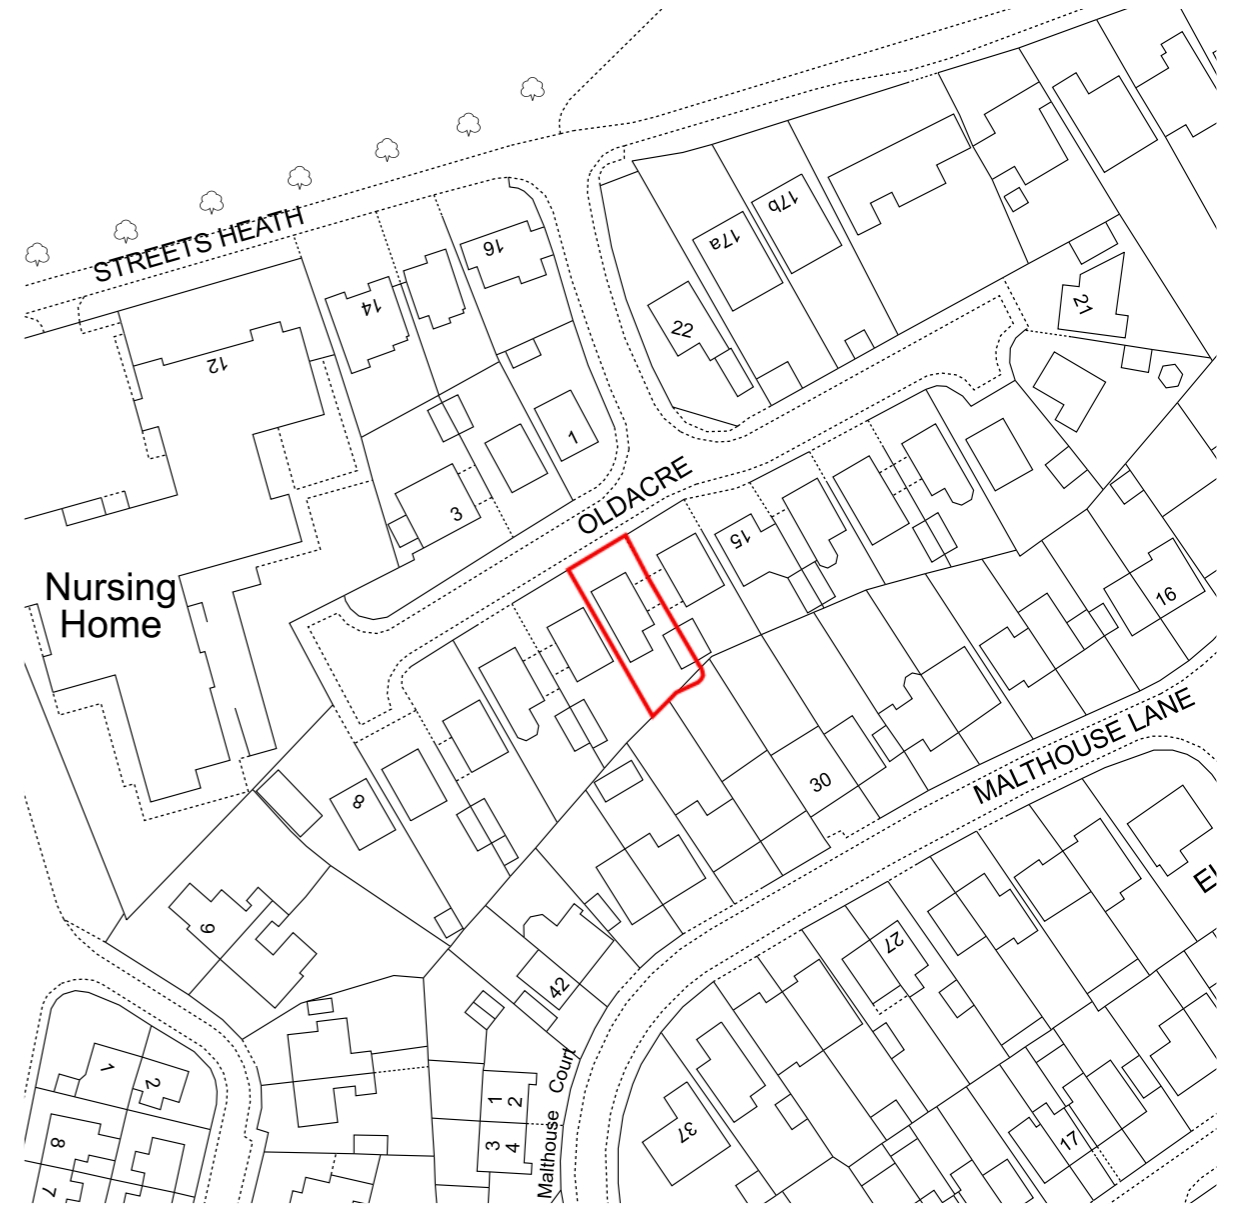

OS Map@1:1250  
 ©Crown copyright and database rights, 2023. Ordnance Survey 0100031673

**Notes:**  
 \*These drawings are for planning and client comments only\*  
 \*All drawings to be checked by a structural engineer\*

**Client Details:**  
 Mr. & Mrs. Wright | 13 Old Acre, West End, Woking, Surrey, GU24 9JT

**Drawing Title:**  
 Proposed Location Plan and OS Map

JEA-LOC-005b	23-034	08.02.24
<b>Drawing Number:</b>	<b>Project No:</b>	<b>Drawn On:</b>
1:200 & 1:1250	JE	B
<b>Scale@A3:</b>	<b>Drawn:</b>	<b>Checked:</b>
		<b>Revision:</b>



School Hill Cottage | School Hill | Farnham | Surrey | GU10 1HY  
 E: info@jearchitecture.co.uk | W: www.jearchitecture.co.uk | T: 01252 781602